

FILEPATH: C:\Real\Loco\21026 - Brockton Apartments - drawings\21026\21026-107.dwg



1 UNDERGROUND LEVEL 2
A1.02 1:150

CONTRACTOR MUST CHECK AND VERIFY ALL DIMENSIONS AND JOB CONDITIONS BEFORE PROCEEDING WITH WORK
ALL DRAWINGS MAY BE TO BE SUBJECT TO CHANGE DUE TO COMMENTS FROM MUNICIPAL DEPARTMENTS AND OTHER AGENCIES WITH AUTHORITY
ALL DRAWINGS AND SPECIFICATIONS ARE THE PROPERTY OF THE ARCHITECTS AND MUST BE RETURNED AT THE COMPLETION OF THE WORK
THE CONTRACTOR WORKING FROM DRAWINGS NOT SPECIFICALLY MARKED FOR CONSTRUCTION MUST ASSUME FULL RESPONSIBILITY AND BEAR COSTS FOR ANY CORRECTIONS OR DAMAGES RESULTING FROM HIS OR HER WORK

KEY TO DETAIL LOCATION
No. DETAIL NUMBER
No. DRAWING SHEET NUMBER

DRAWING SETS ISSUED	No.	DATE (DD.MM.YY)	BY
ISSUED FOR SPA	1.	23.04.19	KNYMH
ISSUED FOR SPA	2.	10.05.21	KNYMH
SPA COMMENTS	3.	10.08.21	KNYMH
ISSUED FOR BP APPROVAL	4.	29.07.22	KNYMH

ALL PREVIOUS ISSUES OF THIS DRAWING ARE SUPERSEDED

REVISIONS TO DRAWING No. DATE (DD.MM.YY) BY
NOT FOR CONSTRUCTION

BUILDING PERMIT NUMBER:

KNYMH
ARCHITECTURE • SOLUTIONS

KNYMH INC.
1006 SKYVIEW DRIVE • SUITE 101
BURLINGTON, ONTARIO • L7P 0V1
T 905.639.6595
F 905.639.0394
www.knymh.com info@knymh.com


THIS DOCUMENT IS INCOMPLETE AND MAY NOT BE USED FOR REGULATORY APPROVAL PERMIT OR CONSTRUCTION AND ARE FOR USE BY CONSULTANTS, SUBCONSULTANTS, OWNER AND CONTRACTORS TO PROVIDE THEIR INPUT TO THE COORDINATION OF THIS DOCUMENT.

BROCKTON APARTMENTS
175 Catharine St S
Hamilton, Ontario

DRAWING SHEET TITLE:
UNDERGROUND LEVEL 2 PLAN

DRAWING SCALE: 1:150
PROJECT NUMBER: 21039

DRAWN BY: CHECKED BY: DRAWING SHEET NUMBER: A1.02
DRAWING VERSION: 1
PLOT DATE: 2021-08-05

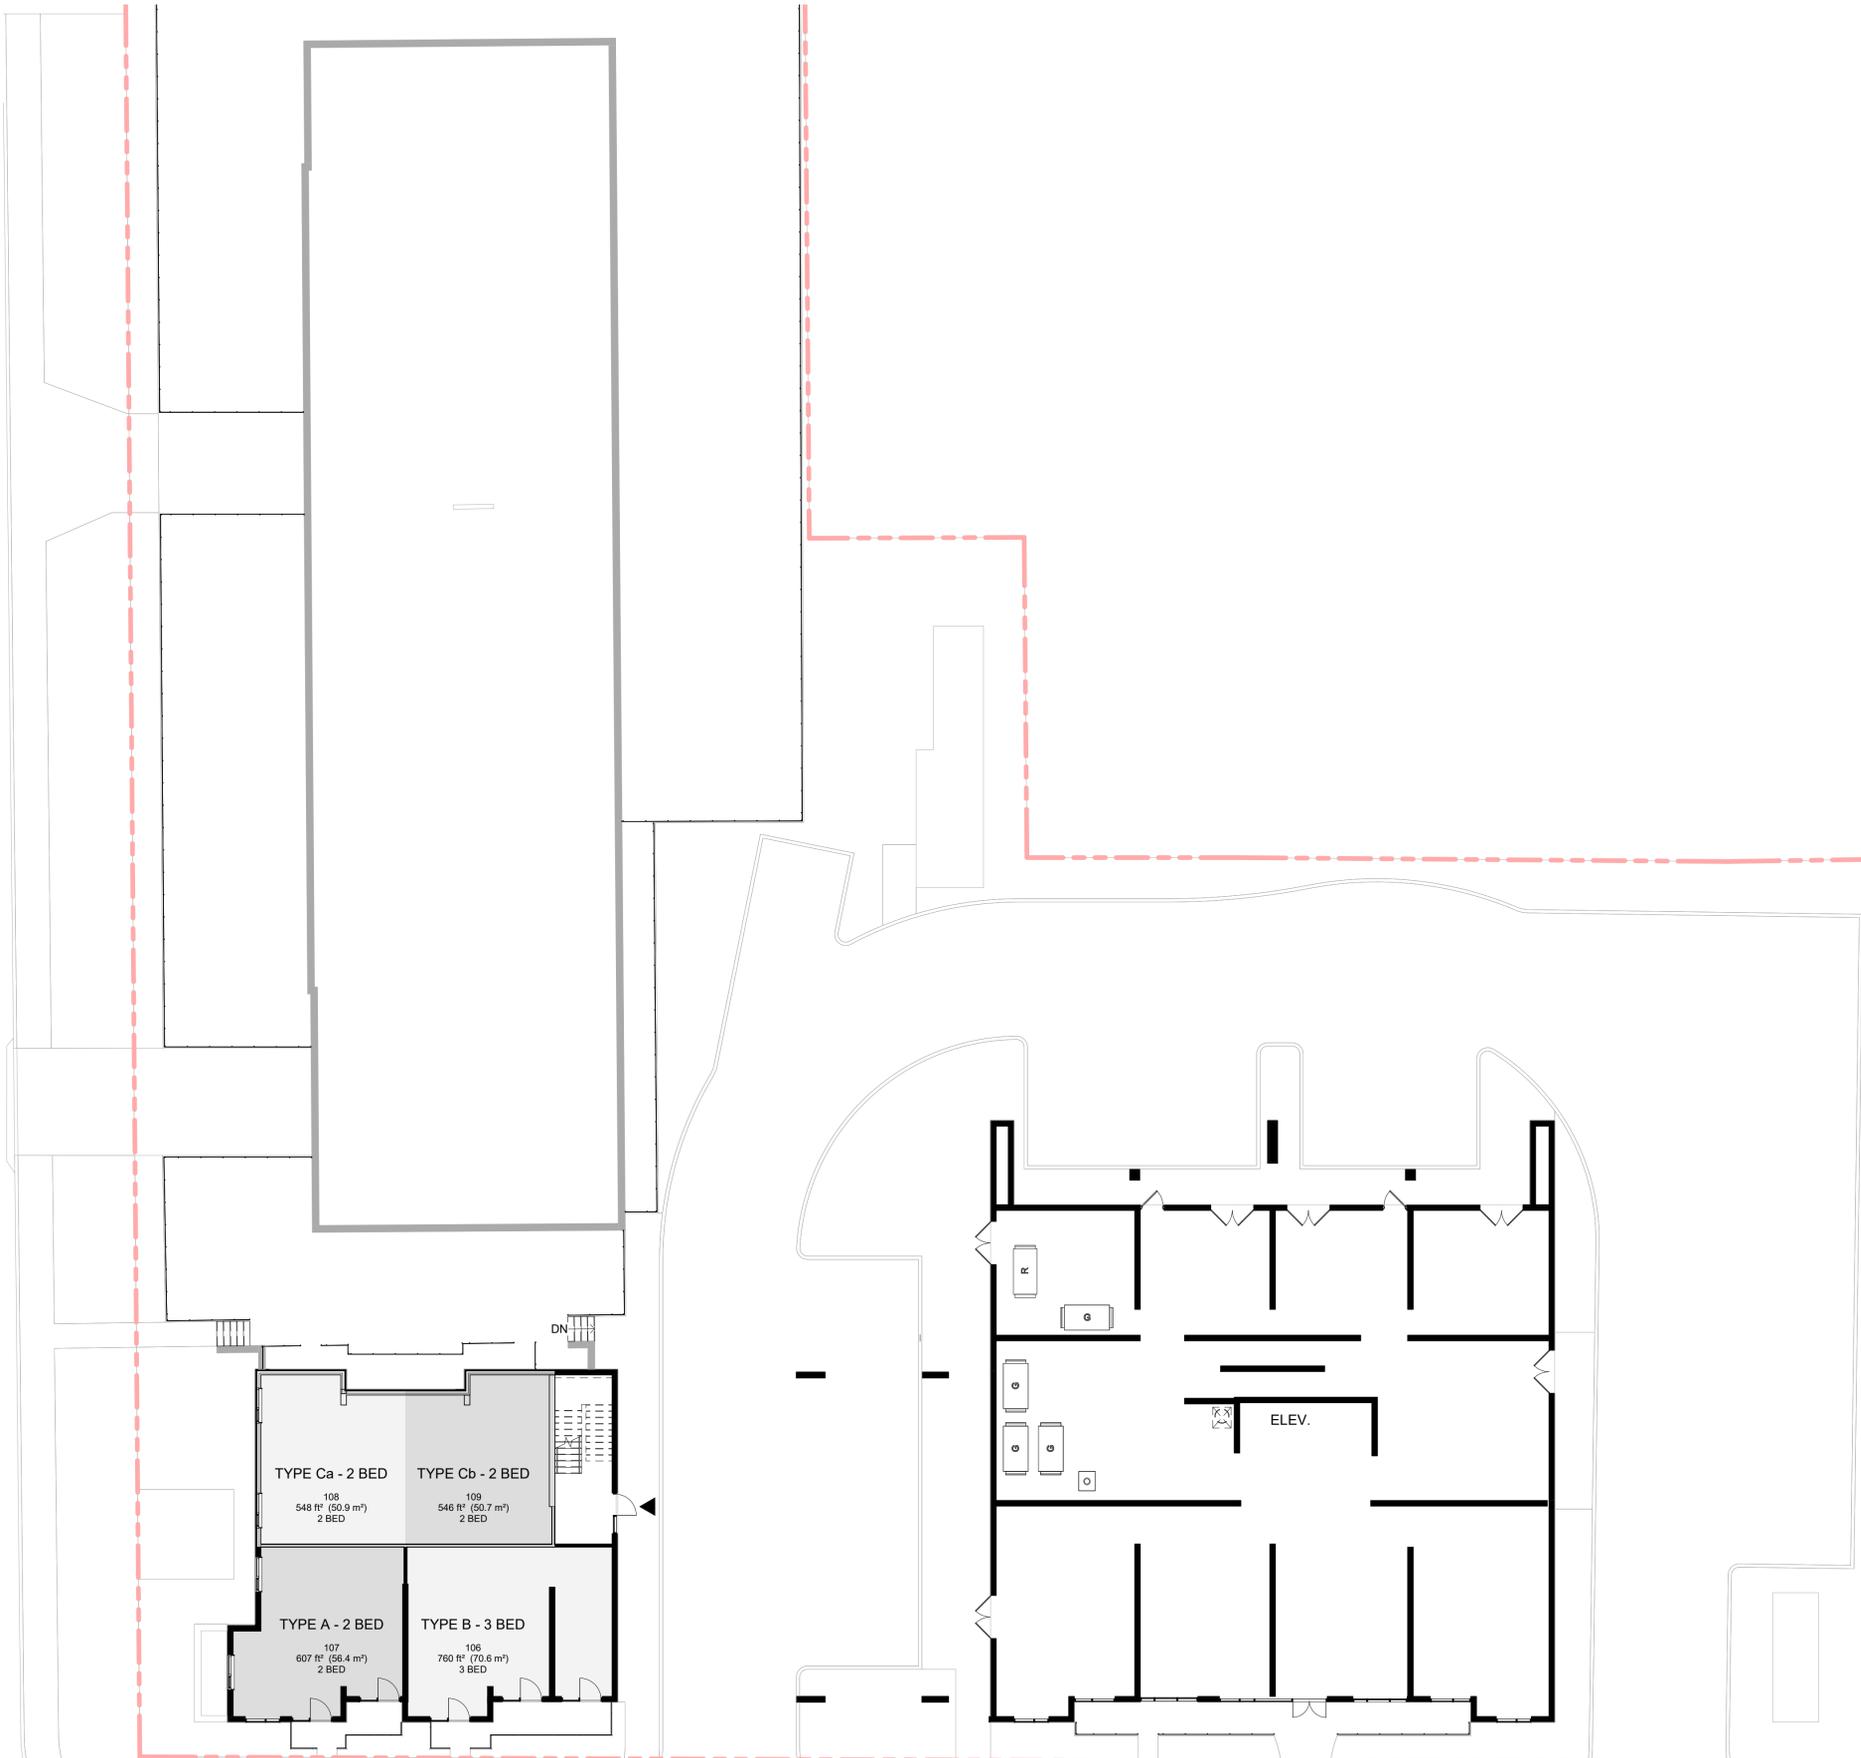

CONTRACTOR MUST CHECK AND VERIFY ALL DIMENSIONS AND JOB CONDITIONS BEFORE PROCEEDING WITH WORK
 ALL DRAWINGS MAY BE TO BE SUBJECT TO CHANGE DUE TO COMMENTS FROM MUNICIPAL DEPARTMENTS AND OTHER AGENCIES WITH AUTHORITY
 ALL DRAWINGS AND SPECIFICATIONS ARE THE PROPERTY OF THE ARCHITECTS AND MUST BE RETURNED AT THE COMPLETION OF THE WORK
 THE CONTRACTOR WORKING FROM DRAWINGS NOT SPECIFICALLY MARKED FOR CONSTRUCTION MUST ASSUME FULL RESPONSIBILITY AND BEAR COSTS FOR ANY CORRECTIONS OR DAMAGES RESULTING FROM HIS OR HER WORK

KEY TO DETAIL LOCATION
 No. DETAIL NUMBER
 No. DRAWING SHEET NUMBER

DRAWING SETS ISSUED	No.	DATE (DD.MM.YY)	BY
ISSUED FOR SPA	1.	23.04.19	KNYMH
ISSUED FOR SPA	2.	10.05.21	KNYMH
SPA COMMENTS	3.	10.08.21	KNYMH
ISSUED FOR BP APPROVAL	4.	29.07.22	KNYMH

ALL PREVIOUS ISSUES OF THIS DRAWING ARE SUPERSEDED
 REVISIONS TO DRAWING No. DATE (DD.MM.YY) BY
 NOT FOR CONSTRUCTION

BUILDING PERMIT NUMBER:

KNYMH
 ARCHITECTURE • SOLUTIONS

KNYMH INC.
 1006 SKYVIEW DRIVE • SUITE 101
 BURLINGTON, ONTARIO • L7P 0V1
 T 905.639.6595
 F 905.639.0394
 www.knymh.com info@knymh.com

PROJECT NORTH
 TRUE NORTH

THIS DOCUMENT IS INCOMPLETE AND MAY NOT BE USED FOR REGULATORY APPROVAL, PERMIT OR CONSTRUCTION AND ARE FOR USE BY CONSULTANTS, SUBCONSULTANTS, OWNER AND CONTRACTORS TO PROVIDE THEIR INPUT TO THE COORDINATION OF THIS DOCUMENT.

BROCKTON APARTMENTS
 175 Catharine St S
 Hamilton, Ontario

DRAWING SHEET TITLE:
1ST FLOOR PLAN

DRAWING SCALE:
 1 : 150

PROJECT NUMBER:
21039

DRAWN BY: CHECKED BY: DRAWING SHEET NUMBER:
A1.04

DRAWING VERSION:
 PLOT DATE:
 2021-08-05

1 1st FLOOR PLAN
 A1.04 1 : 150



1 2nd FLOOR PLAN
A1.05 1:150



2 3rd-4th FLOOR PLAN
A1.05 1:150

CONTRACTOR MUST CHECK AND VERIFY ALL DIMENSIONS AND JOB CONDITIONS BEFORE PROCEEDING WITH WORK
ALL DRAWINGS MAY BE TO BE SUBJECT TO CHANGE DUE TO COMMENTS FROM MUNICIPAL DEPARTMENTS AND OTHER AGENCIES WITH AUTHORITY
ALL DRAWINGS AND SPECIFICATIONS ARE THE PROPERTY OF THE ARCHITECTS AND MUST BE RETURNED AT THE COMPLETION OF THE WORK
THE CONTRACTOR WORKING FROM DRAWINGS NOT SPECIFICALLY MARKED FOR CONSTRUCTION MUST ASSUME FULL RESPONSIBILITY AND BEAR COSTS FOR ANY CORRECTIONS OR DAMAGES RESULTING FROM HIS OR HER WORK

KEY TO DETAIL LOCATION
No. DETAIL NUMBER
No. DRAWING SHEET NUMBER

DRAWING SETS ISSUED	No.	DATE (DD.MM.YY)	BY
ISSUED FOR SPA	1.	23.04.19	KNYMH
ISSUED FOR SPA	2.	10.05.21	KNYMH
SPA COMMENTS	3.	10.08.21	KNYMH
ISSUED FOR BP APPROVAL	4.	29.07.22	KNYMH

ALL PREVIOUS ISSUES OF THIS DRAWING ARE SUPERSEDED

REVISIONS TO DRAWING	DATE (DD.MM.YY)	BY
NOT FOR CONSTRUCTION		

BUILDING PERMIT NUMBER:

KNYMH
ARCHITECTURE • SOLUTIONS

KNYMH INC.
1006 SKYVIEW DRIVE • SUITE 101
BURLINGTON, ONTARIO • L7P 0V1
T 905.639.6595
F 905.639.0394
www.knymh.com info@knymh.com

PROJECT NORTH
TRUE NORTH

THIS DOCUMENT IS INCOMPLETE AND MAY NOT BE USED FOR REGULATORY APPROVAL PERMIT OR CONSTRUCTION AND ARE FOR USE BY CONSULTANTS, SUBCONSULTANTS, OWNER AND CONTRACTORS TO PROVIDE THEIR INPUT TO THE COORDINATION OF THIS DOCUMENT.

BROCKTON APARTMENTS
175 Catharine St S
Hamilton, Ontario

DRAWING SHEET TITLE:
2ND TO 4TH FLOOR PLANS

DRAWING SCALE: 1:150
PROJECT NUMBER: **21039**

DRAWN BY: CHECKED BY: DRAWING SHEET NUMBER:
DRAWING VERSION:
PLOT DATE: 2021-08-05
A1.05

TIMESLAMP: 2022-12-05 04:55 PM FILEPATH: C:\Real\Loco\21038 - Brockton Apartments - drawings\21038.rvt



177400 1/O PARAPET
 176400 ROOF
 173400 24th FLOOR
 170400 23rd FLOOR
 167400 22nd FLOOR
 164400 21st FLOOR
 161400 20th FLOOR
 158400 19th FLOOR
 155400 18th FLOOR
 152400 17th FLOOR
 149400 16th FLOOR
 146400 15th FLOOR
 143400 14th FLOOR
 140400 13th FLOOR
 137400 12th FLOOR
 134400 11th FLOOR
 131400 10th FLOOR
 128400 9th FLOOR
 125400 8th FLOOR
 122400 7th FLOOR
 119400 6th FLOOR
 116400 5th FLOOR
 113400 4th FLOOR
 110400 3rd FLOOR
 107400 2nd FLOOR
 102000 1st FLOOR

103200 1st FLOOR - 4-STO 2
 102450 1st FLOOR - 4-STO

117 FOREST AVENUE

1 SOUTH ELEVATION
 1:150

CONTRACTOR MUST CHECK AND VERIFY ALL DIMENSIONS AND JOB CONDITIONS BEFORE PROCEEDING WITH WORK
 ALL DRAWINGS MAY BE TO BE SUBJECT TO CHANGE DUE TO COMMENTS FROM MUNICIPAL DEPARTMENTS AND OTHER AGENCIES WITH AUTHORITY
 ALL DRAWINGS AND SPECIFICATIONS ARE THE PROPERTY OF THE ARCHITECTS AND MUST BE RETURNED AT THE COMPLETION OF THE WORK
 THE CONTRACTOR WORKING FROM DRAWINGS NOT SPECIFICALLY MARKED FOR CONSTRUCTION MUST ASSUME FULL RESPONSIBILITY AND BEAR COSTS FOR ANY CORRECTIONS OR DAMAGES RESULTING FROM HIS OR HER WORK

KEY TO DETAIL LOCATION
 No. DETAIL NUMBER
 No. DRAWING SHEET NUMBER

DRAWING SETS ISSUED	No.	DATE (DD.MM.YY)	BY
ISSUED FOR SPA	1.	23.04.19	KNYMH
ISSUED FOR SPA	2.	10.05.21	KNYMH
SPA COMMENTS	3.	10.08.21	KNYMH
ISSUED FOR BP APPROVAL	4.	29.07.22	KNYMH

ALL PREVIOUS ISSUES OF THIS DRAWING ARE SUPERSEDED

REVISIONS TO DRAWING No. DATE (DD.MM.YY) BY

NOT FOR CONSTRUCTION

BUILDING PERMIT NUMBER:

KNYMH
 ARCHITECTURE • SOLUTIONS

KNYMH INC.
 1006 SKYVIEW DRIVE • SUITE 101
 BURLINGTON, ONTARIO • L7P 0V1
 T 905.639.6595
 F 905.639.0394
 www.knymh.com info@knymh.com

THIS DOCUMENT IS INCOMPLETE AND MAY NOT BE USED FOR REGULATORY APPROVAL PERMIT OR CONSTRUCTION AND ARE FOR USE BY CONSULTANTS, SUBCONSULTANTS, OWNER AND CONTRACTORS TO PROVIDE THEIR INPUT TO THE COORDINATION OF THIS DOCUMENT.

BROCKTON APARTMENTS
 175 Catharine St S
 Hamilton, Ontario


DRAWING SHEET TITLE:
SOUTH ELEVATION

DRAWING SCALE: 1:150
 PROJECT NUMBER: **21039**

DRAWN BY: CHECKED BY: DRAWING SHEET NUMBER:
A2.40

DRAWING VERSION:
 PLOT DATE: 2021-08-05

T:\ESTIMATE_2022\12-05-24-04-00-PM - FILED\Arch - Brockton Apartments - drawing\210121.dwg

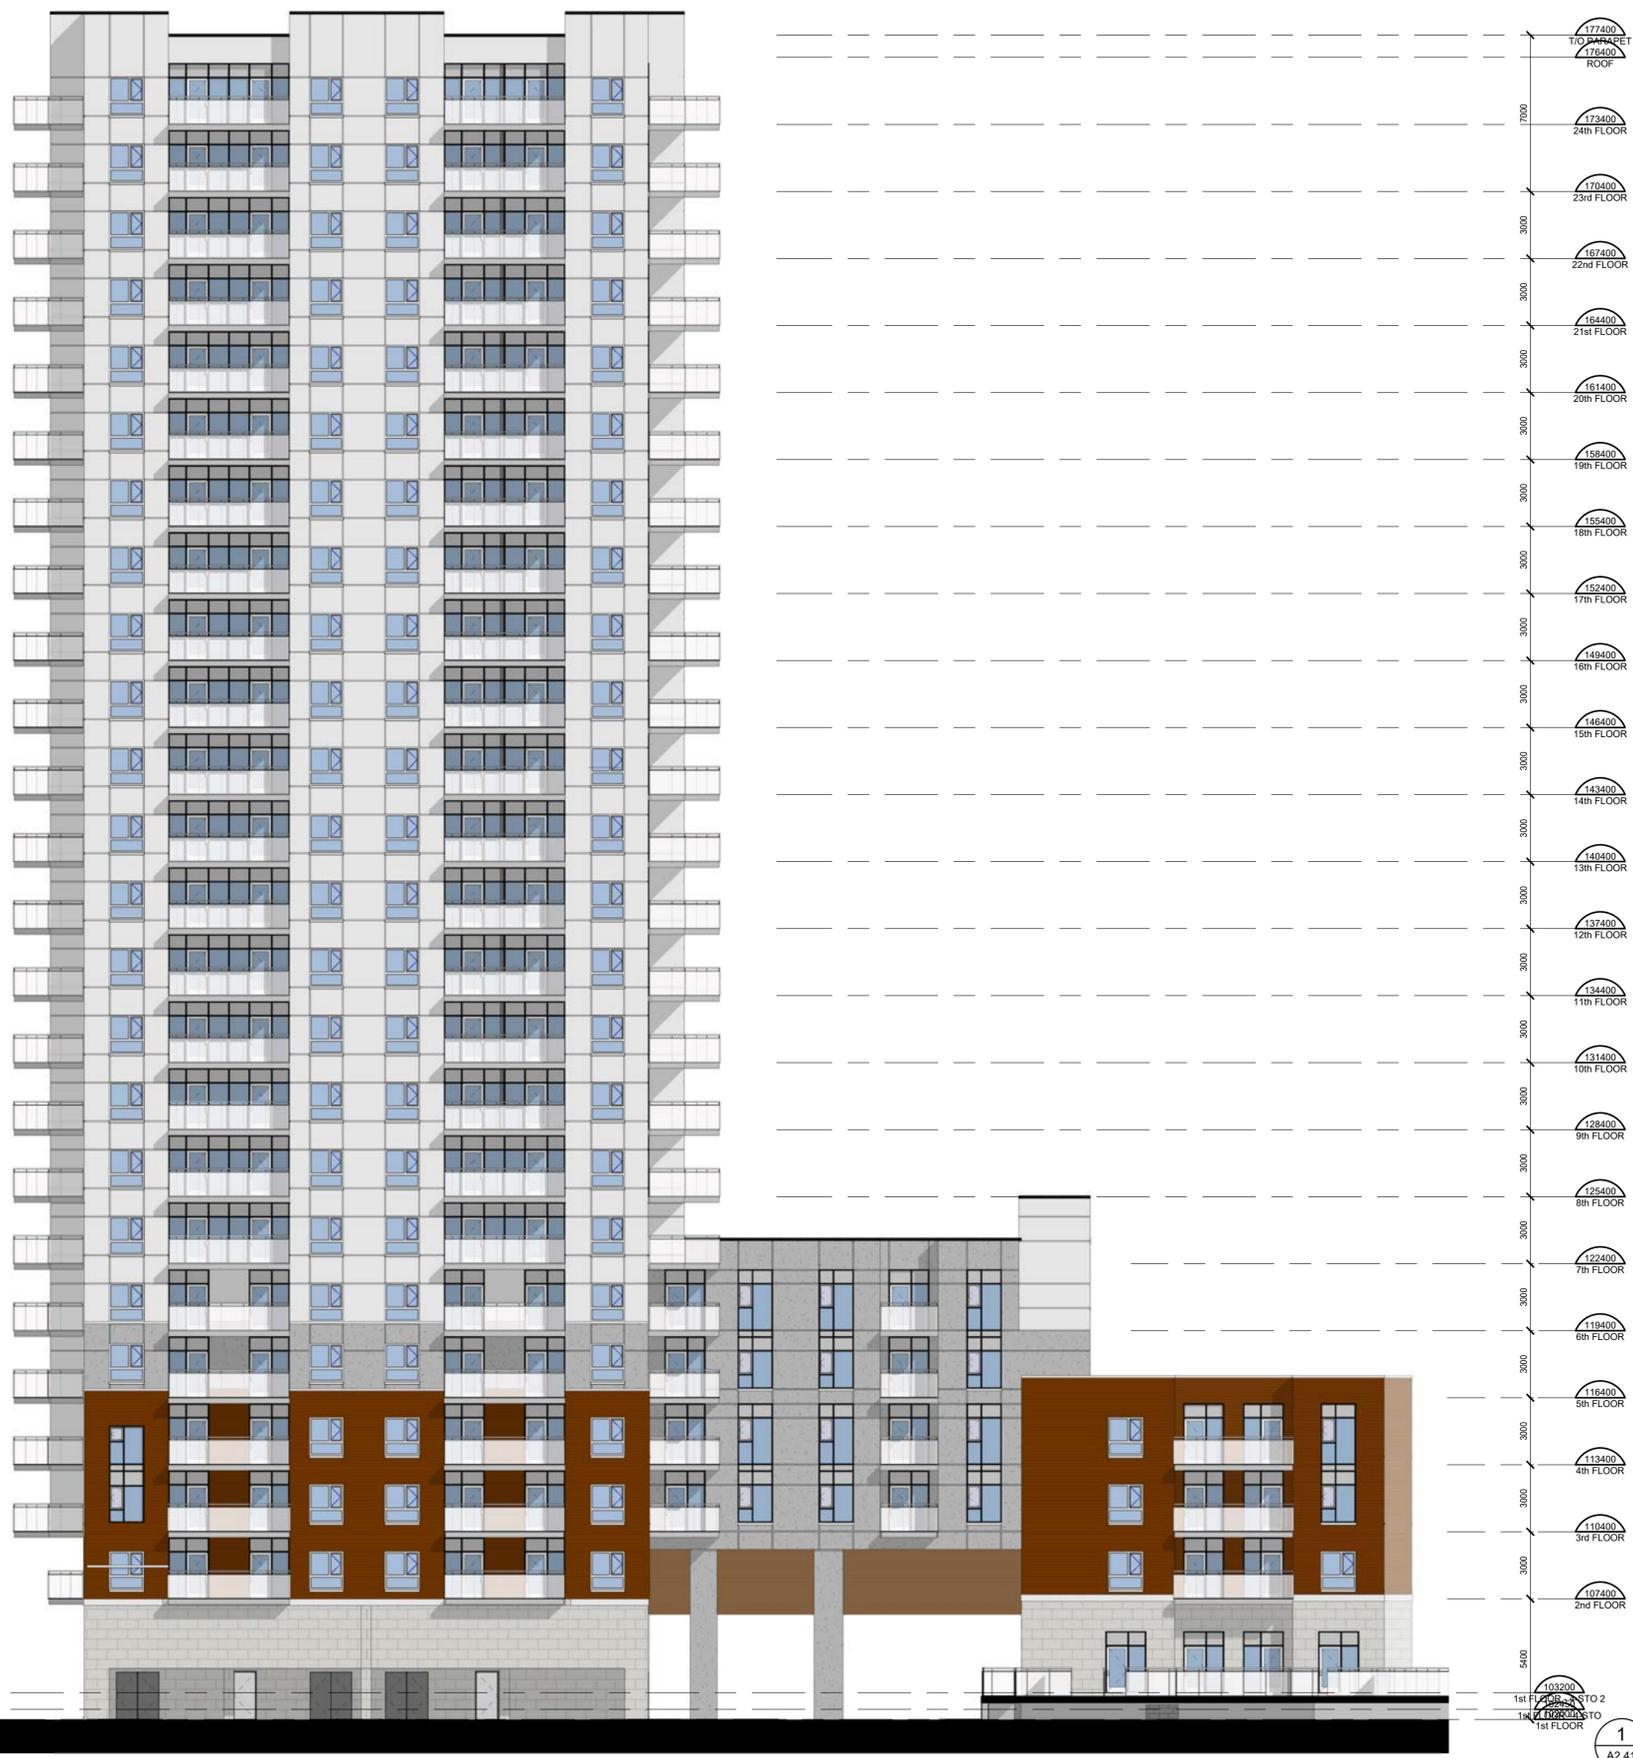

1 NORTH ELEVATION
 1 : 150
 A2.41

CONTRACTOR MUST CHECK AND VERIFY ALL DIMENSIONS AND JOB CONDITIONS BEFORE PROCEEDING WITH WORK.
 ALL DRAWINGS MAY BE TO BE SUBJECT TO CHANGE DUE TO COMMENTS FROM MUNICIPAL DEPARTMENTS AND OTHER AGENCIES WITH AUTHORITY.
 ALL DRAWINGS AND SPECIFICATIONS ARE THE PROPERTY OF THE ARCHITECTS AND MUST BE RETURNED AT THE COMPLETION OF THE WORK.
 THE CONTRACTOR WORKING FROM DRAWINGS NOT SPECIALLY MARKED FOR CONSTRUCTION MUST ASSUME FULL RESPONSIBILITY AND BEAR COSTS FOR ANY CORRECTIONS OR DAMAGES RESULTING FROM HIS OR HER WORK.

KEY TO DETAIL LOCATION
 No. DETAIL NUMBER
 No. DRAWING SHEET NUMBER


DRAWING SETS ISSUED	No.	DATE (DD.MM.YY)	BY
ISSUED FOR SPA	1.	23.04.19	KNYMH
ISSUED FOR SPA	2.	10.05.21	KNYMH
SPA COMMENTS	3.	10.08.21	KNYMH
ISSUED FOR BP APPROVAL	4.	29.07.22	KNYMH

ALL PREVIOUS ISSUES OF THIS DRAWING ARE SUPERSEDED.

REVISIONS TO DRAWING	No.	DATE (DD.MM.YY)	BY

BUILDING PERMIT NUMBER:

KNYMH
 ARCHITECTURE • SOLUTIONS
 KNYMH INC.
 1006 SKYVIEW DRIVE • SUITE 101
 BURLINGTON, ONTARIO • L7P 0V1
 T 905.639.6595
 F 905.639.0394
 www.knymh.com info@knymh.com

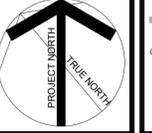
 THIS DOCUMENT IS INCOMPLETE AND MAY NOT BE USED FOR REGULATORY APPROVAL, PERMIT OR CONSTRUCTION AND ARE FOR USE BY CONSULTANTS, SUBCONSULTANTS, OWNER AND CONTRACTORS TO PROVIDE THEIR INPUT TO THE COORDINATION OF THIS DOCUMENT.

BROCKTON APARTMENTS
 175 Catharine St S
 Hamilton, Ontario

DRAWING SHEET TITLE:
NORTH ELEVATIONS


DRAWING SCALE:
 1 : 150

PROJECT NUMBER:
21039


DRAWING VERSION:
A2.41

PLOT DATE:
 2021-08-05

T:\EST\A2.42 - 2021-12-05 04:59 PM - FILED:\T:\C:\Book\Loco21038 - Brockton Apartments - drawing\A2.42.rvt

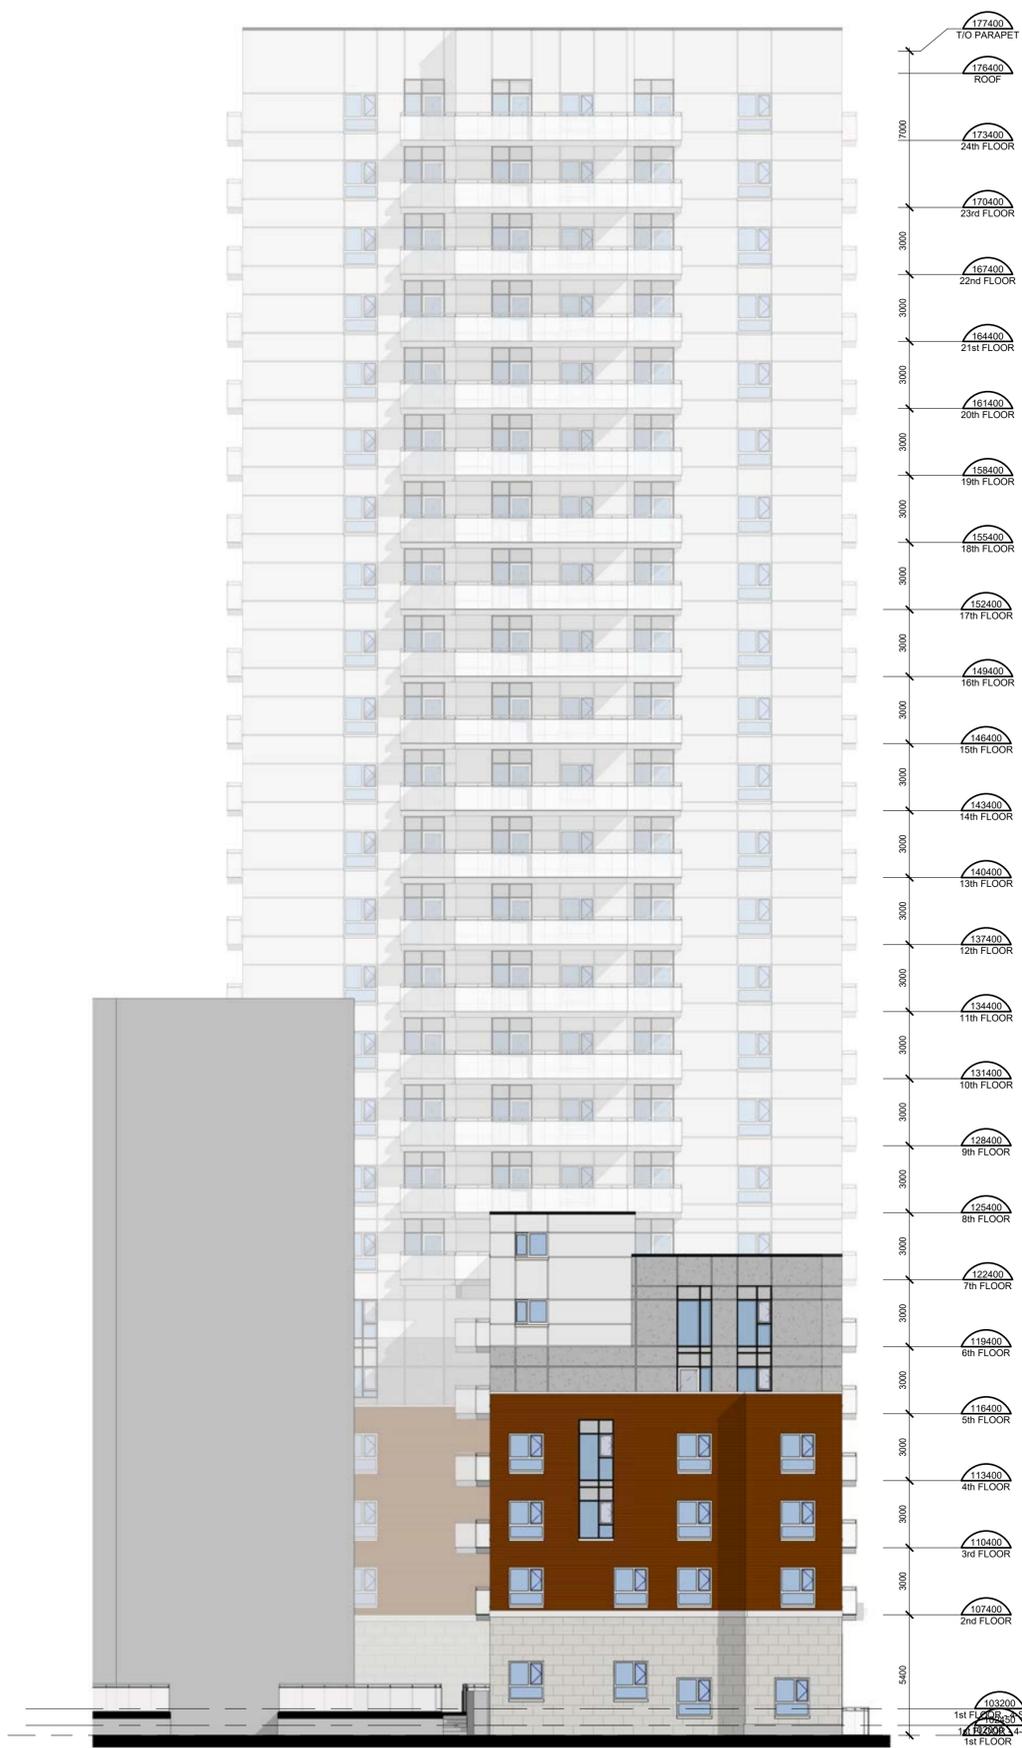

2 WEST ELEVATION
 A2.42 1:150

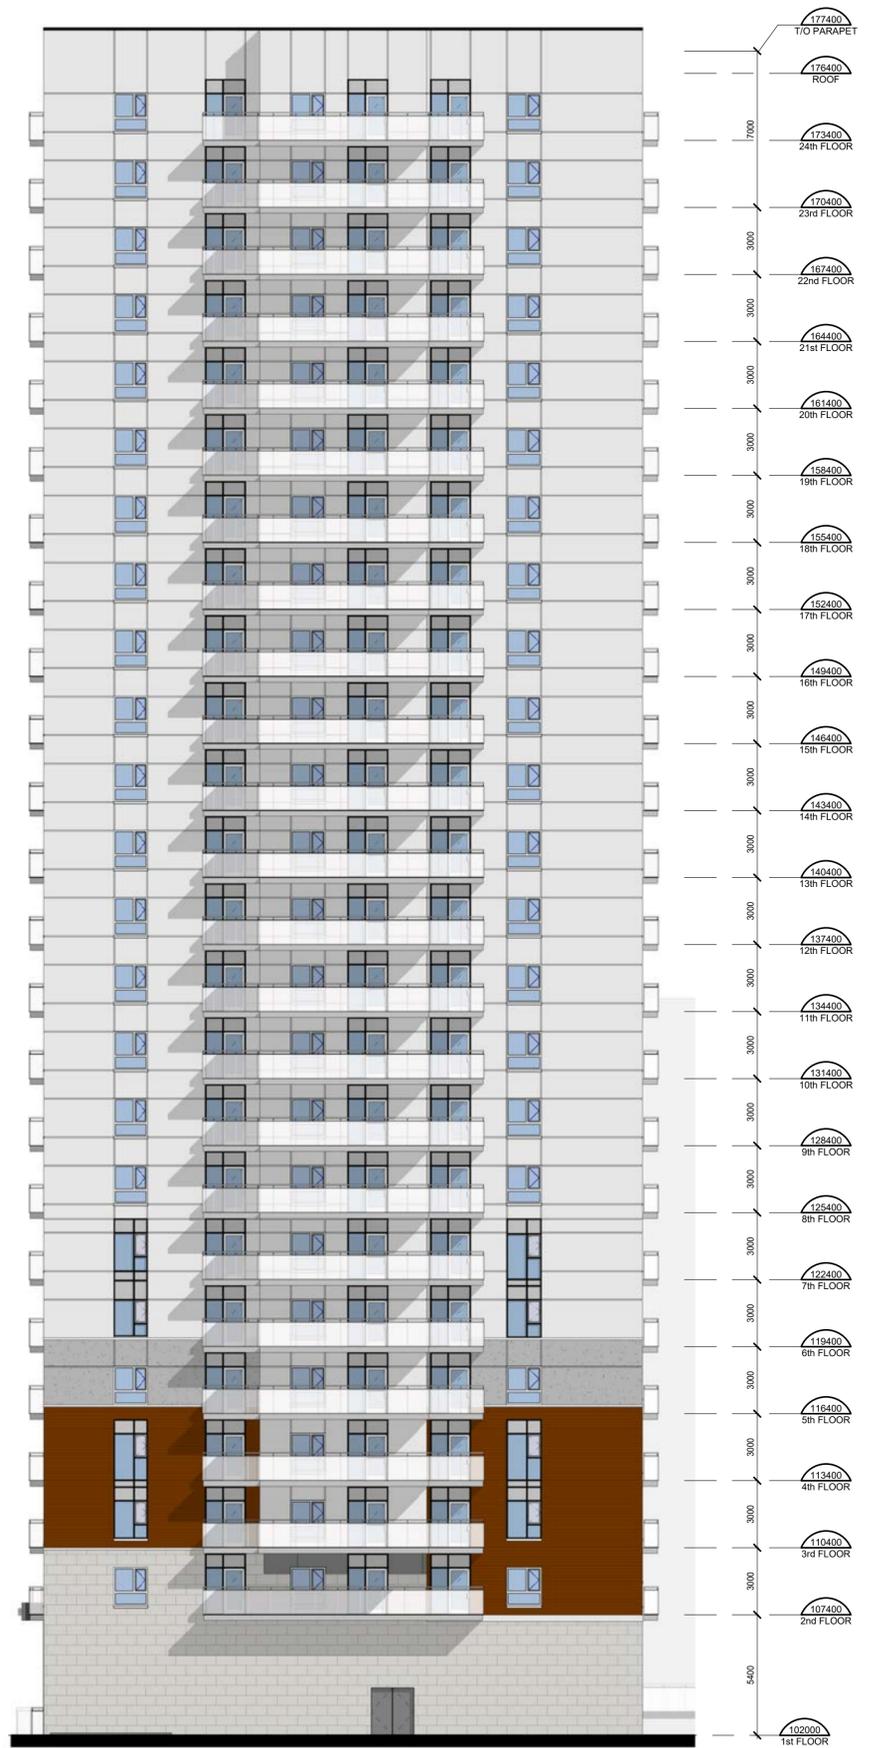

1 EAST ELEVATION
 A2.42 1:150

CONTRACTOR MUST CHECK AND VERIFY ALL DIMENSIONS AND JOB CONDITIONS BEFORE PROCEEDING WITH WORK.
 ALL DRAWINGS MAY BE TO BE SUBJECT TO CHANGE DUE TO COMMENTS FROM MUNICIPAL DEPARTMENTS AND OTHER AGENCIES WITH AUTHORITY.
 ALL DRAWINGS AND SPECIFICATIONS ARE THE PROPERTY OF THE ARCHITECTS AND MUST BE RETURNED AT THE COMPLETION OF THE WORK.
 THE CONTRACTOR WORKING FROM DRAWINGS NOT SPECIFICALLY MARKED FOR CONSTRUCTION MUST ASSUME FULL RESPONSIBILITY AND BEAR COSTS FOR ANY CORRECTIONS OR DAMAGES RESULTING FROM HIS OR HER WORK.

KEY TO DETAIL LOCATION

No.	DETAIL NUMBER
No.	DRAWING SHEET NUMBER

DRAWING SETS ISSUED	No.	DATE (DD.MM.YY)	BY
ISSUED FOR SPA	1.	23.04.19	KNYMH
ISSUED FOR SPA	2.	10.05.21	KNYMH
SPA COMMENTS	3.	10.08.21	KNYMH
ISSUED FOR BP APPROVAL	4.	29.07.22	KNYMH

ALL PREVIOUS ISSUES OF THIS DRAWING ARE SUPERSEDED.

REVISIONS TO DRAWING

No.	DATE (DD.MM.YY)	BY
NOT FOR CONSTRUCTION		

BUILDING PERMIT NUMBER:

KNYMH
 ARCHITECTURE • SOLUTIONS

KNYMH INC.
 1006 SKYVIEW DRIVE • SUITE 101
 BURLINGTON, ONTARIO • L7P 0V1
 T 905.639.6595
 F 905.639.0394
 www.knymh.com info@knymh.com

THIS DOCUMENT IS INCOMPLETE AND MAY NOT BE USED FOR REGULATORY APPROVAL, PERMIT OR CONSTRUCTION AND ARE FOR USE BY CONSULTANTS, SUBCONSULTANTS, OWNER AND CONTRACTORS TO PROVIDE THEIR INPUT TO THE COORDINATION OF THIS DOCUMENT.

BROCKTON APARTMENTS
 175 Catharine St S
 Hamilton, Ontario

DRAWING SHEET TITLE:
EAST & WEST ELEVATIONS

DRAWING SCALE: 1:150
 PROJECT NUMBER: **21039**

DRAWN BY: CHECKED BY: DRAWING SHEET NUMBER:
 DRAWING VERSION: **A2.42**
 PLOT DATE: 2021-08-05