




SECOND FLOOR

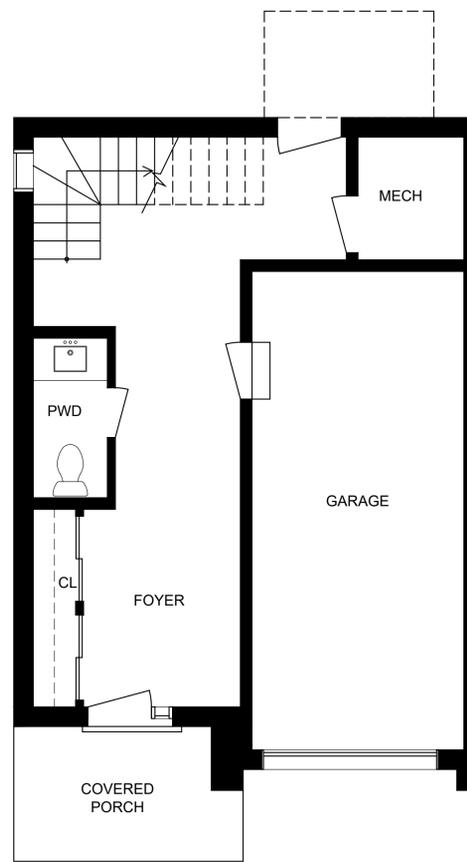

MAIN FLOOR

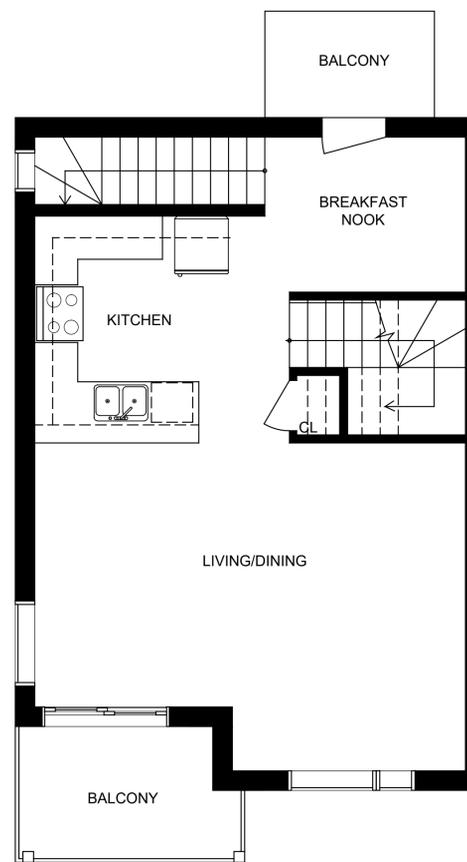


SECOND FLOOR

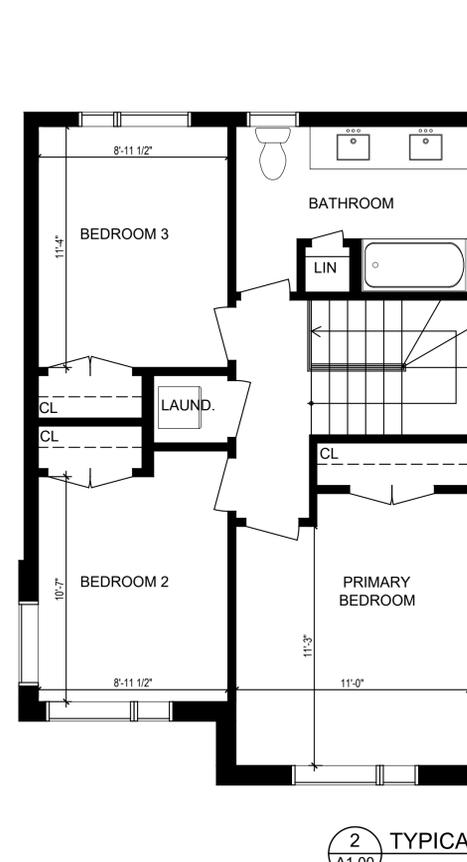


THIRD FLOOR


2 TYPICAL END UNIT  
A1.00 1/4"=1'-0"

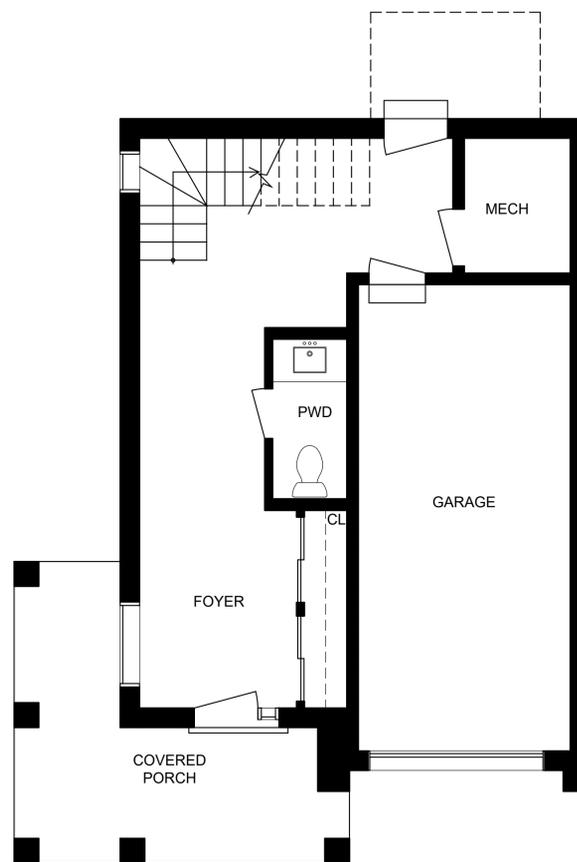


MAIN FLOOR

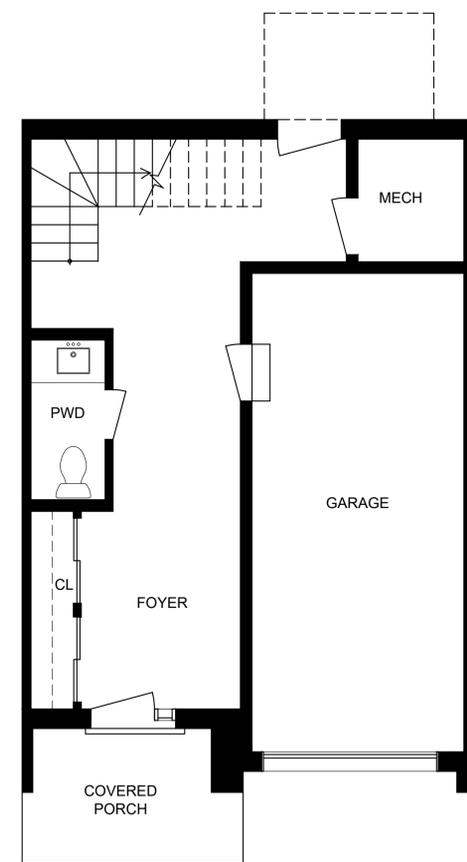

MAIN FLOOR

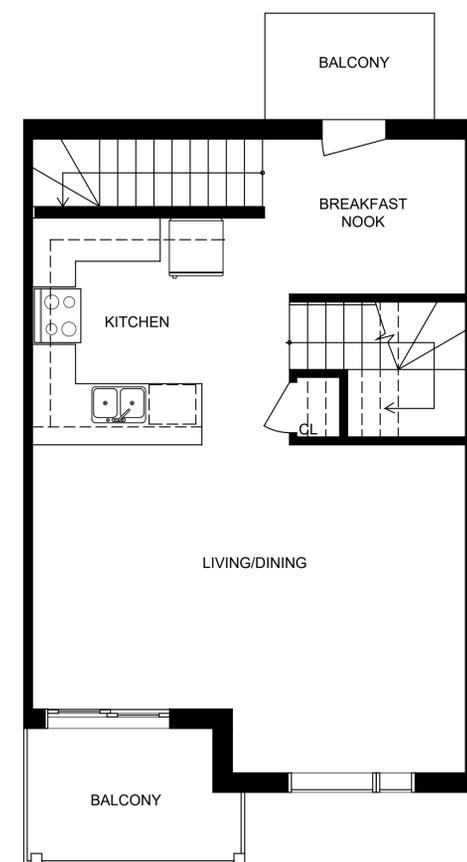

SECOND FLOOR

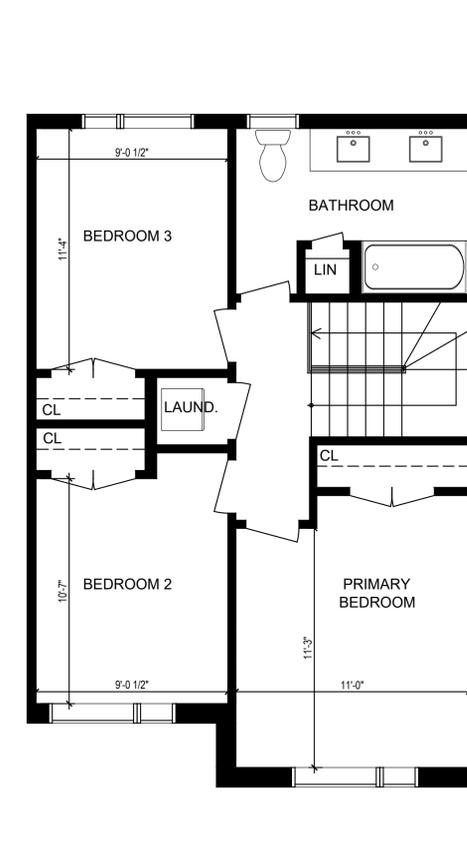

THIRD FLOOR

1 TYPICAL INTERIOR UNIT  
A1.00 1/4"=1'-0"

3 UNIQUE END UNIT  
A1.00 1/4"=1'-0"

CONTRACTOR MUST CHECK AND VERIFY ALL DIMENSIONS AND JOB CONDITIONS BEFORE PROCEEDING WITH WORK  
ALL DRAWINGS AND SPECIFICATIONS ARE THE PROPERTY OF THE ARCHITECTS AND MUST BE RETURNED AT THE COMPLETION OF THE WORK  
THE CONTRACTOR WORKING FROM DRAWINGS NOT SPECIFICALLY MARKED FOR CONSTRUCTION MUST ASSUME FULL RESPONSIBILITY AND BEAR COSTS FOR ANY CORRECTIONS OR DAMAGES RESULTING FROM HIS OR HER WORK.

KEY TO DETAIL LOCATION

No.	DETAIL NUMBER
No.	DRAWING SHEET NUMBER

PRINTS ISSUED	No.	DATE (DD,MM,YY)	BY
PLANNING REVIEW	1	21-03-23	-

ALL PREVIOUS ISSUES OF THIS DRAWING ARE SUPERSEDED

REVISIONS TO DRAWING	No.	DATE (DD,MM,YY)	BY

NOT FOR CONSTRUCTION

BUILDING PERMIT NUMBER:  
NOT FOR CONSTRUCTION WITHOUT PERMIT

**KNYMH**  
ARCHITECTURE  
SOLUTIONS

3190 HARVESTER ROAD • SUITE 202  
BURLINGTON, ONTARIO • L7N3T1  
T 905.639.6595  
F 905.639.0394  
info@knymh.com

PRELIMINARY

TOWNHOUSE DEVELOPMENT  
253 & 259 LIMERDIDGE ROAD WEST  
HAMILTON, ONTARIO

DRAWING SHEET TITLE:  
CONCEPT FLOOR PLANS

DRAWING SCALE: 1/4" = 1'-0"	MH PROJECT NUMBER: 22048
DRAWN BY: -	DRAWING SHEET NUMBER: A1.00
ISSUED DATE: Issue Date	PLOT DATE: March 21, 2023