




TIMESAMP: 2024-07-23 1:36:27 PM FILEPATH: C:\2024\21500 - Decatur Homes - Greenlane Condominium Drawings\1.03 Schematic Design\21500-SP-2024-06-26 Split Buildings Planset\03.dwg

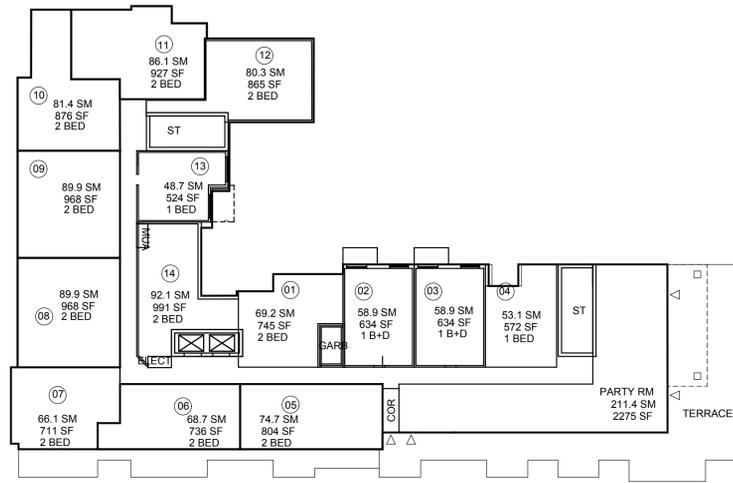


9TH

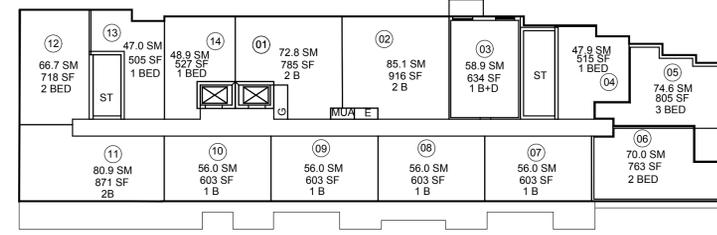


3 9TH FLOOR
A2 SCALE: 1:300

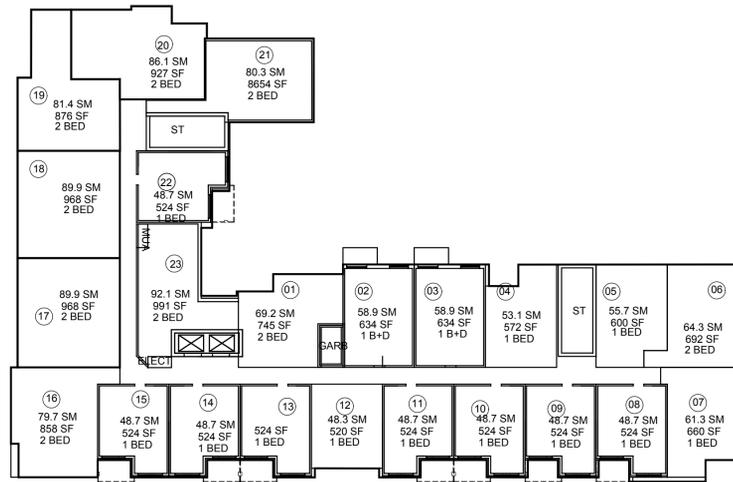


8TH

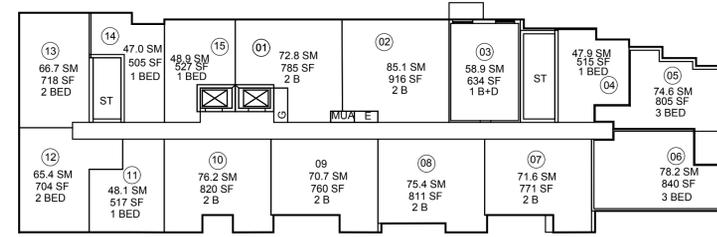

2 8TH FLOOR
A2 SCALE: 1:300

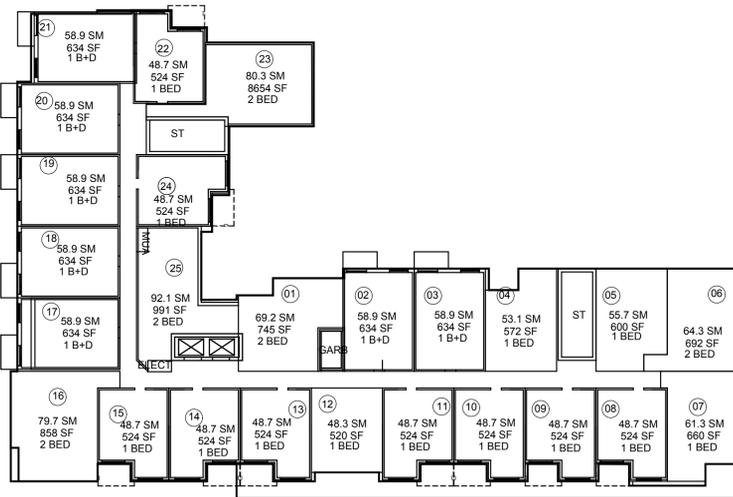

4TH-7TH

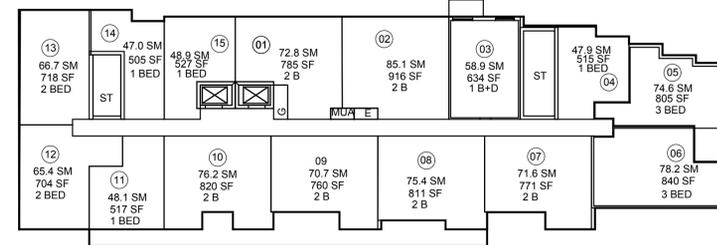

1 4-7TH FLOOR
A2 SCALE: 1:300

CONTRACTOR MUST CHECK AND VERIFY ALL DIMENSIONS AND JOB CONDITIONS BEFORE PROCEEDING WITH WORK.
ALL DRAWINGS MAY BE SUBJECT TO CHANGE DUE TO COMMENTS FROM MUNICIPAL DEPARTMENTS AND OTHER AGENCIES WITH AUTHORITY.
ALL DRAWINGS AND SPECIFICATIONS ARE THE PROPERTY OF THE ARCHITECTS AND MUST BE RETURNED AT THE COMPLETION OF THE WORK.
THE CONTRACTOR WORKING FROM DRAWINGS NOT SPECIFICALLY MARKED FOR CONSTRUCTION MUST ASSUME FULL RESPONSIBILITY AND BEAR COSTS FOR ANY CORRECTIONS OR DAMAGES RESULTING FROM HIS OR HER WORK.

KEY TO DETAIL LOCATION

| | |
|-----|----------------------|
| No. | DETAIL NUMBER |
| No. | DRAWING SHEET NUMBER |

| DRAWING SETS ISSUED | No. | DATE (DD.MM.YY) | BY |
|----------------------|-----|-----------------|----|
| CLIENT REVIEW | 1 | 08.04.2021 | WH |
| CLIENT REVIEW | 2 | 20.04.2021 | WH |
| CONSULTANT COORD SET | 3 | 29.04.2021 | WH |
| REZONING | 4 | 26.05.2021 | MB |
| SPA | 5 | 19.07.2022 | MB |
| SPA | 6 | 06.12.2022 | MB |
| SPA | 7 | 12.04.2023 | MB |

ALL PREVIOUS ISSUES OF THIS DRAWING ARE SUPERSEDED

| REVISIONS TO DRAWING | No. | DATE (DD.MM.YY) | BY |
|----------------------|-----|-----------------|----|
| NOT FOR CONSTRUCTION | | | |

BUILDING PERMIT NUMBER:
NOT FOR CONSTRUCTION WITHOUT PERMIT

KNYMH

ARCHITECTURE • SOLUTIONS

KNYMH INC.
1006 SKYVIEW DRIVE • SUITE 101
BURLINGTON, ONTARIO • L7P 0V1
T 905.639.6595
F 905.639.0394
www.knymh.com info@knymh.com

ONTARIO ASSOCIATION
OF
ARCHITECTS

PRZEMYSŁAW MIYSZKOWSKI
LICENCE
7984

GREENLANE JOINT VENTURE INC

ONTARIO ST AND GREENLANE ROAD
BEAMSVILLE, ONTARIO

DRAWING SHEET TITLE:
FLOOR PLANS
SPLIT BUILDINGS

DRAWING SCALE: PROJECT NUMBER:
21500

DRAWING VERSION: DRAWING SHEET NUMBER:
A2

PLOT DATE:
July 23, 2024

CONTRACTOR MUST CHECK AND VERIFY ALL DIMENSIONS AND JOB CONDITIONS BEFORE PROCEEDING WITH WORK.
 ALL DRAWINGS MAY BE SUBJECT TO CHANGE DUE TO COMMENTS FROM MUNICIPAL DEPARTMENTS AND OTHER AGENCIES WITH AUTHORITY.
 ALL DRAWINGS AND SPECIFICATIONS ARE THE PROPERTY OF THE ARCHITECTS AND MUST BE RETURNED AT THE COMPLETION OF THE WORK.
 THE CONTRACTOR WORKING FROM DRAWINGS NOT SPECIFICALLY MARKED FOR CONSTRUCTION MUST ASSUME FULL RESPONSIBILITY AND BEAR COSTS FOR ANY CORRECTIONS OR DAMAGES RESULTING FROM HIS OR HER WORK.

KEY TO DETAIL LOCATION

| | |
|-----|----------------------|
| No. | DETAIL NUMBER |
| No. | DRAWING SHEET NUMBER |

| DRAWING SETS ISSUED | No. | DATE (DD.MM.YY) | BY |
|----------------------|-----|-----------------|----|
| CLIENT REVIEW | 1 | 08.04.2021 | WH |
| CLIENT REVIEW | 2 | 20.04.2021 | WH |
| CONSULTANT COORD SET | 3 | 29.04.2021 | WH |
| REZONING | 4 | 26.05.2021 | MB |
| SPA | 5 | 19.07.2022 | MB |
| SPA | 6 | 06.12.2022 | MB |
| SPA | 7 | 12.04.2023 | MB |

ALL PREVIOUS ISSUES OF THIS DRAWING ARE SUPERSEDED

| REVISIONS TO DRAWING | No. | DATE (DD.MM.YY) | BY |
|----------------------|-----|-----------------|----|
| NOT FOR CONSTRUCTION | | | |

BUILDING PERMIT NUMBER:
 NOT FOR CONSTRUCTION WITHOUT PERMIT

KNYMH
 ARCHITECTURE • SOLUTIONS

KNYMH INC.
 1006 SKYVIEW DRIVE • SUITE 101
 BURLINGTON, ONTARIO • L7P 0V1
 T 905.639.6595
 F 905.639.0394
 www.knymh.com info@knymh.com

ONTARIO ASSOCIATION
 OF ARCHITECTS
 PRZEMYSŁAW MYSZKOWSKI
 LICENCE 7984


GREENLANE JOINT VENTURE INC

ONTARIO ST AND GREENLANE ROAD
 BEAMSVILLE, ONTARIO

DRAWING SHEET TITLE:
 UNDERGROUND PLAN
 SPLIT BUILDINGS

DRAWING SCALE:
 PROJECT NUMBER:
 21500

DRAWN BY: CHECKED BY:
 DRAWING VERSION:
 PLOT DATE:
 July 23, 2024
 DRAWING SHEET NUMBER:
 A100

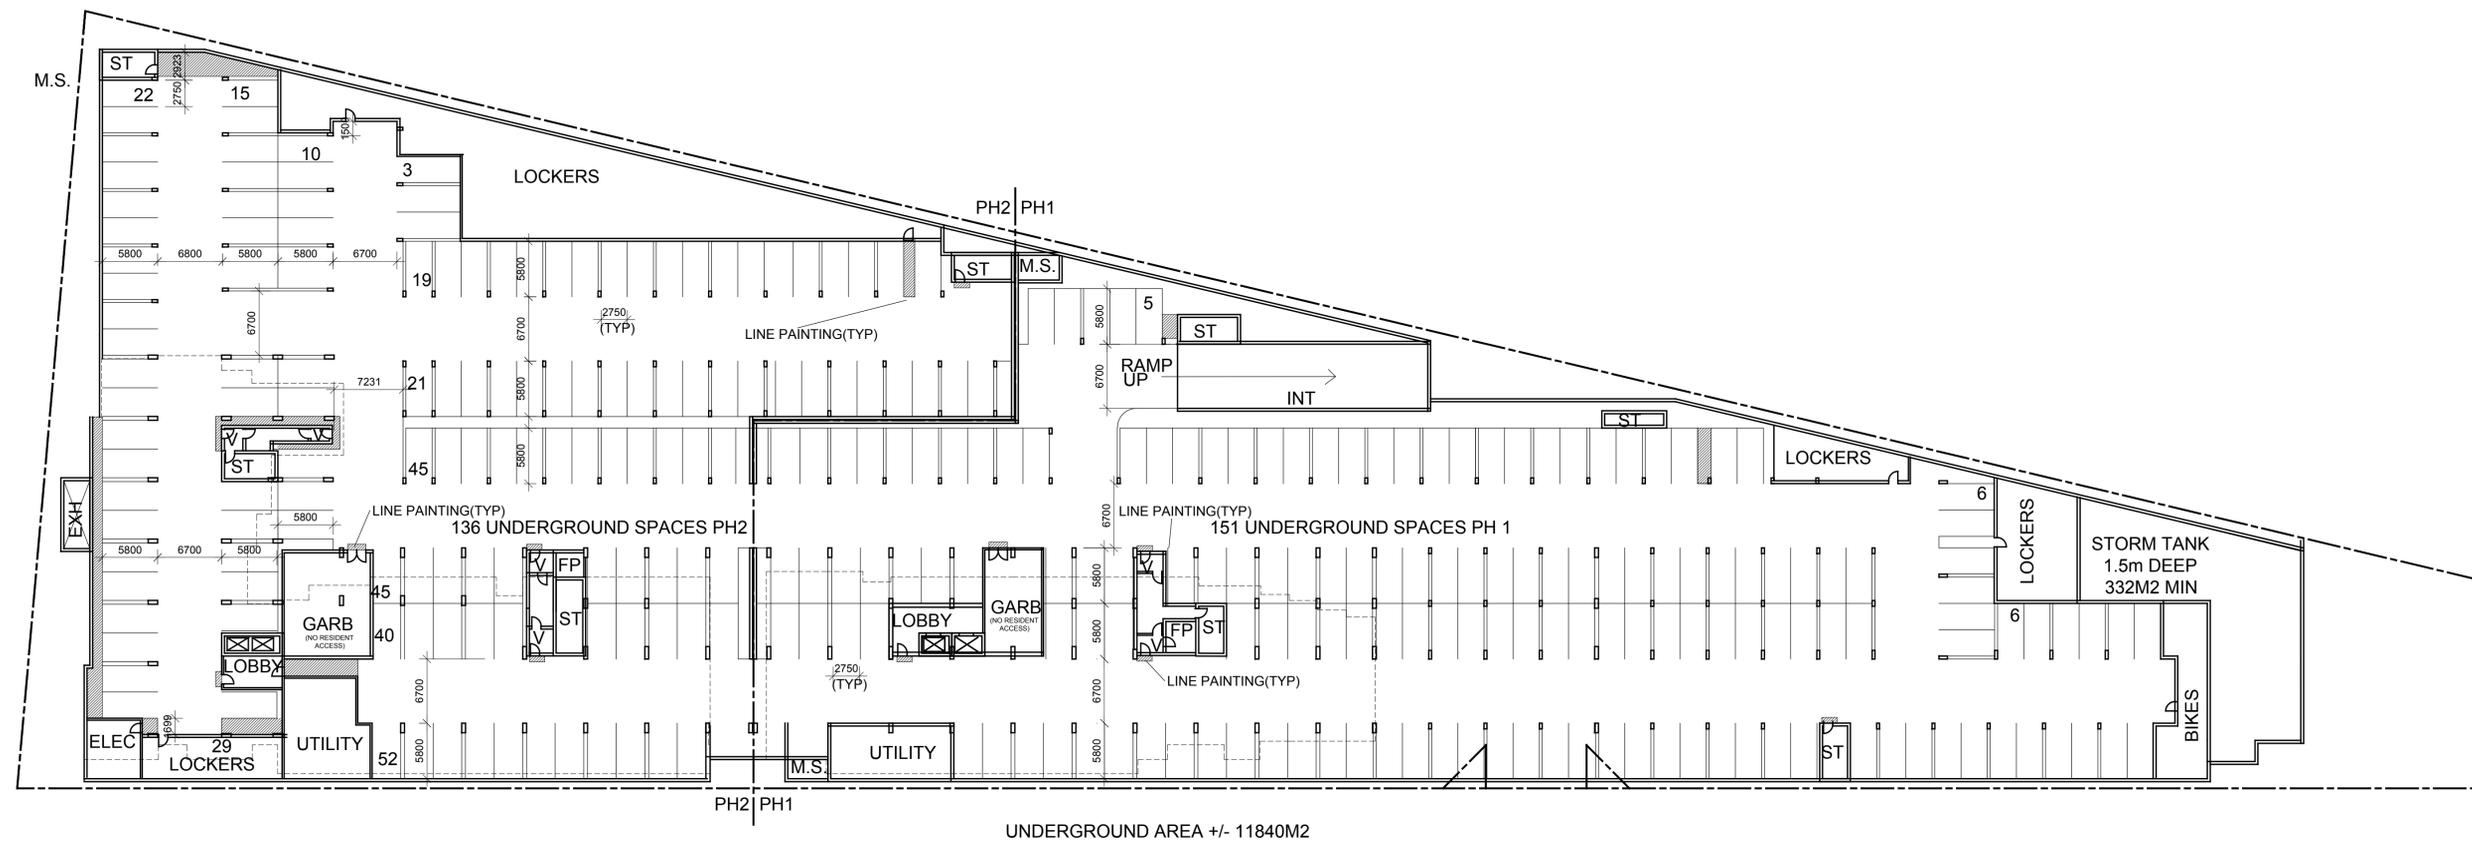

1 UNDERGROUND PLAN
 A100 SCALE: 1:350

TIMESTAMP: 2024-07-23 12:28:47 PM FILEPATH: C:\2024\21500 - DeSantis Home - Greenlane Condominium - Drawing\1.03 - Schematic - Design\150-SP1-2024-10-26 Split Buildings Planset\103-1.dwg



1 SOUTH ELEVATION COLOR
A410 1:200



2 NORTH ELEVATION COLOR
A410 1:200



4 WEST ELEVATION COLOR
A410 1:200



3 EAST ELEVATION COLOR
A410 1:200

LEGEND

| | |
|-----|---|
| GL | GLAZING PANEL |
| SP | SPANDRAL PANEL |
| A1 | ALUMINUM PANEL 1 |
| S1 | STUCCO COLOUR 1 |
| S2 | STUCCO COLOUR 2 |
| | STUCCO COLOUR 3 |
| AR | ALUMINUM RAILING W/ GLASS |
| ARB | ALUMINUM RAILING W/ BLACK SMOKED GLASS |
| BR | RED BRICK - TBD |
| BR2 | BLACK BRICK - TBD |
| ST | STONE ARRISGRAFT METROPOLITAN STONE WHITE |

CONTRACTOR MUST CHECK AND VERIFY ALL DIMENSIONS AND JOB CONDITIONS BEFORE PROCEEDING WITH WORK.
ALL DRAWINGS MAY BE SUBJECT TO CHANGE DUE TO COMMENTS FROM MUNICIPAL DEPARTMENTS AND OTHER AGENCIES WITH AUTHORITY.
ALL DRAWINGS AND SPECIFICATIONS ARE THE PROPERTY OF THE ARCHITECTS AND MUST BE RETURNED AT THE COMPLETION OF THE WORK.
THE CONTRACTOR WORKING FROM DRAWINGS NOT SPECIFICALLY MARKED "FOR CONSTRUCTION" MUST ASSUME FULL RESPONSIBILITY AND

KEY TO DETAIL LOCATION

| | |
|-----|----------------------|
| No. | DETAIL NUMBER |
| No. | DRAWING SHEET NUMBER |

| DRAWING SETS ISSUED | No. | DATE (DD.MM.YY) | BY |
|----------------------|-----|-----------------|-------|
| ZONING | 1 | 28.05.21 | KNYMH |
| ZONING RESUBMISSION | 2 | 29.09.21 | KNYMH |
| SITE PLAN SUBMISSION | 3 | 30.11.22 | KNYMH |
| SPA REVISION | 4 | 19.12.23 | KNYMH |

ALL PREVIOUS ISSUES OF THIS DRAWING ARE SUPERSEDED

| REVISIONS TO DRAWING | No. | DATE (DD.MM.YY) | BY |
|----------------------|-----|-----------------|----|
| | | | |
| | | | |
| | | | |
| | | | |
| | | | |
| | | | |
| | | | |
| | | | |
| | | | |
| | | | |

BUILDING PERMIT NUMBER:
NOT FOR CONSTRUCTION W/O PERMIT

KNYMH
ARCHITECTURE • SOLUTIONS

KNYMH INC.
1006 SKYVIEW DRIVE • SUITE 101
BURLINGTON, ONTARIO • L7P 0V11
T 905.639.6595
F 905.639.0394
www.knymh.com info@knymh.com

ONTARIO ASSOCIATION
OF ARCHITECTS

PIEZEMYSLAW MYSKOWSKI
LICENCE 7984

GREENLANE JOINT VENTURE INC

ONTARIO ST AND GREENLANE RD
RESIDENTIAL CONDO,
BEAMSVILLE, ONTARIO

DRAWING SHEET TITLE:
COLOURED ELEVATIONS

DRAWING SCALE: As indicated
PROJECT NUMBER: **21500**

DRAWN BY: Author
CHECKED BY: Checker
DRAWING VERSION:
PLOT DATE: 01.08.18
DRAWING SHEET NUMBER: **A410**

