


1 GROUND FLOOR  
SCALE: 1:250

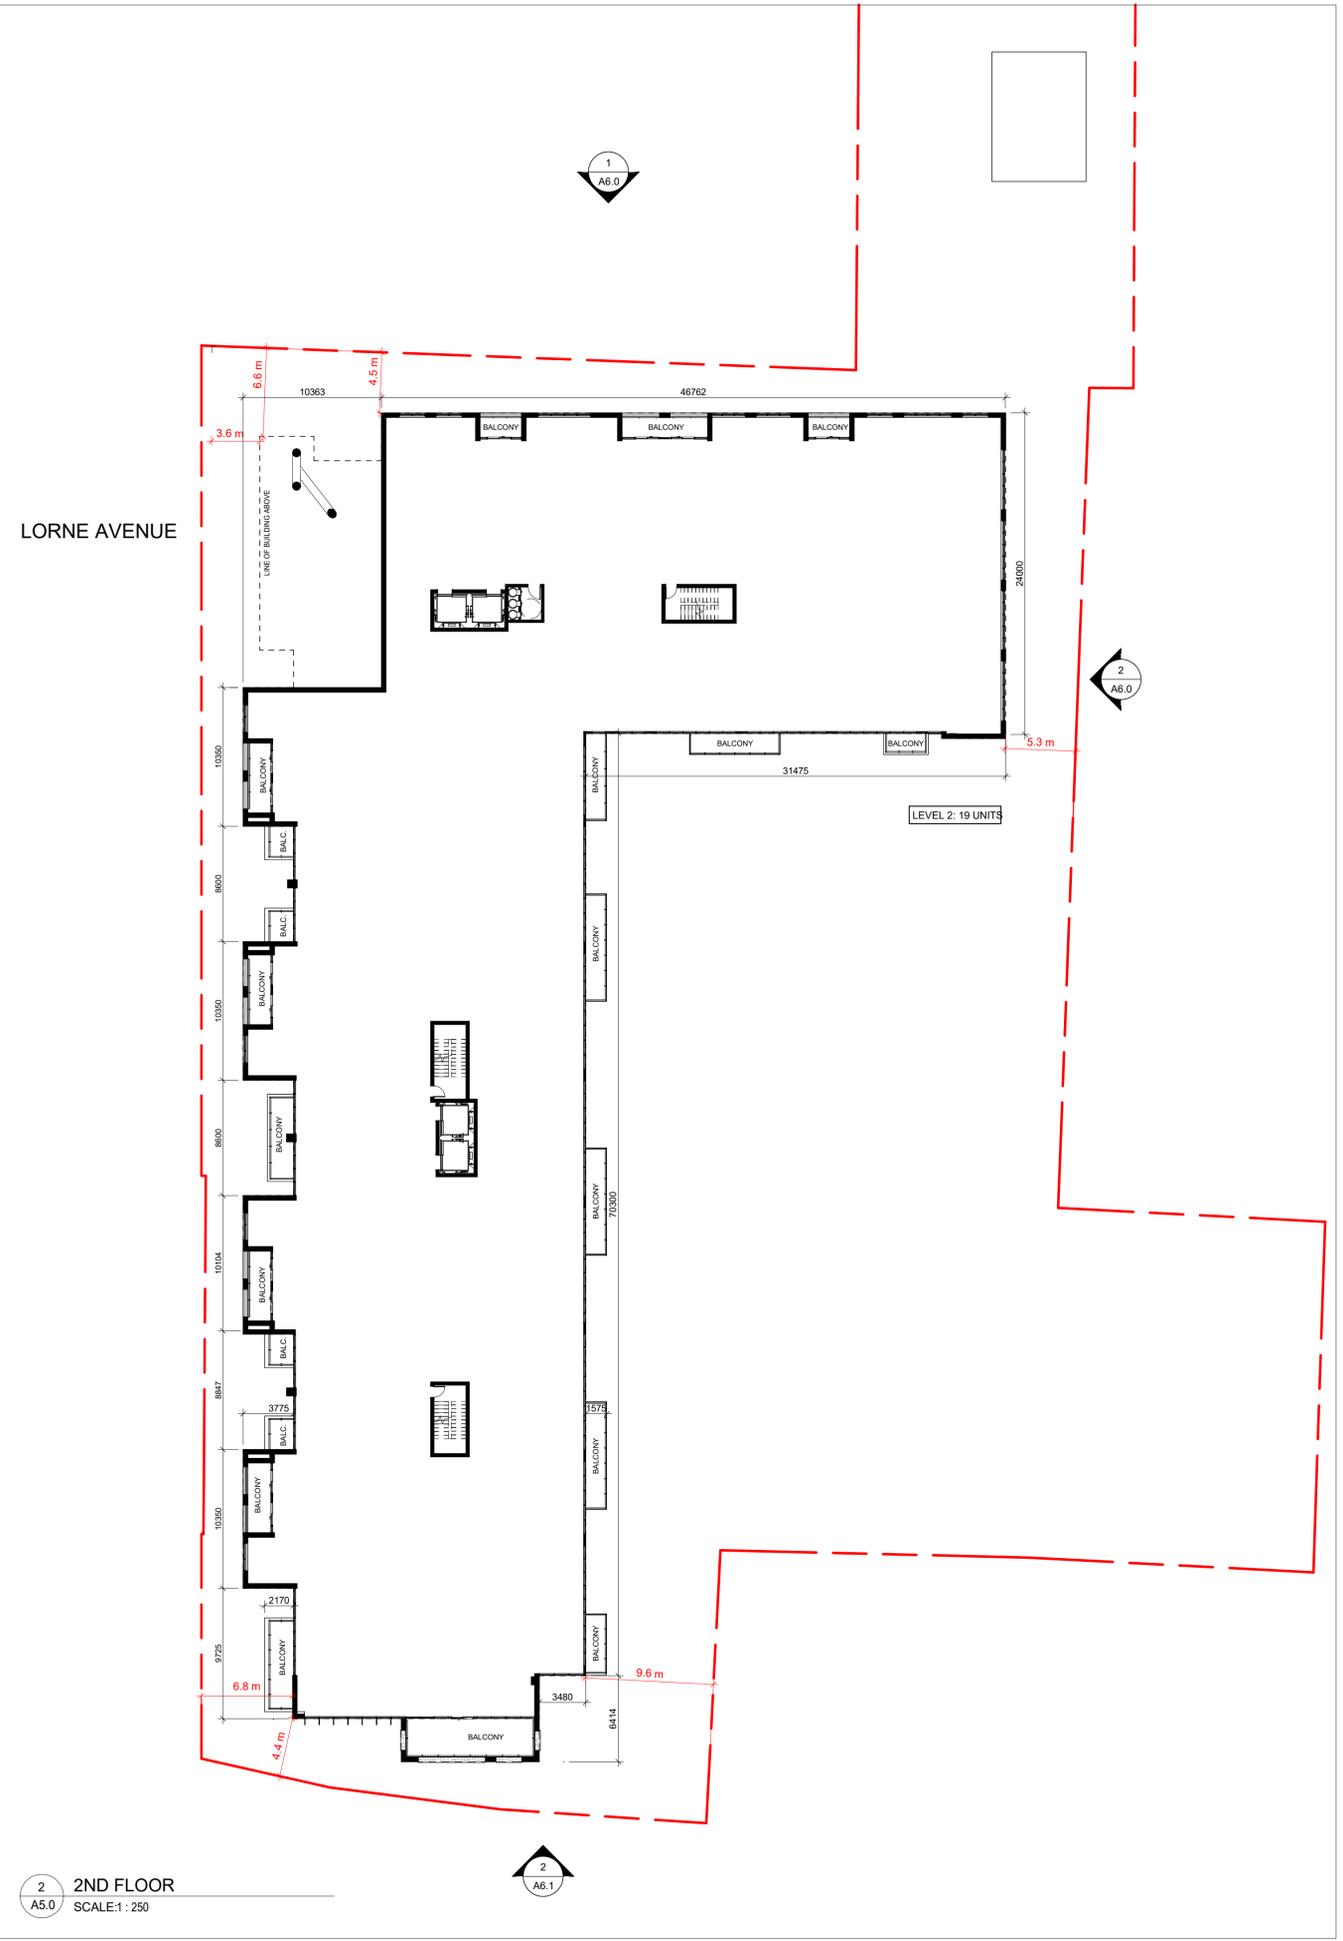

2 2ND FLOOR  
SCALE: 1:250

THESE DRAWINGS ARE NOT TO BE SCALED:  
ALL DIMENSIONS MUST BE VERIFIED BY CONTRACTOR  
PRIOR TO COMMENCEMENT OF ANY WORK. ANY  
DISCREPANCIES MUST BE REPORTED DIRECTLY TO SRN  
ARCHITECTS INC.

NO.	DATE	ISSUED FOR
1	TBA	TBA

**Draft Print**  
2025-07-23 9:26:02 AM

ADDITIONAL NOTES:

NO.	DATE	REVISION COMMENT

**SRN**  
ARCHITECTS  
8395 JANE ST, SUITE 202  
VAUGHAN, ONTARIO. L4K 5Y2  
PHONE: 905.417.5515 FAX: 905.417.5517

STAMP:

© SRN ARCHITECTS INC. 2024

CLIENT:  
**SPALLACCI GROUP**

PROJECT:  
**PROPOSED RESIDENTIAL  
CONDINIUM**  
392-412 Wilson Street East & 15 Lorne  
Avenue, Ancaster

DRAWING TITLE:  
**FLOOR PLANS - GROUND &  
SECOND FLOOR**

DATE: 10/25/21 SCALE: 1:250

DRAWN BY: Author CHECKED BY: Checker

PROJECT NUMBER: **S23026** DRAWING NUMBER: **A5.0**