


EAST ELEVATION

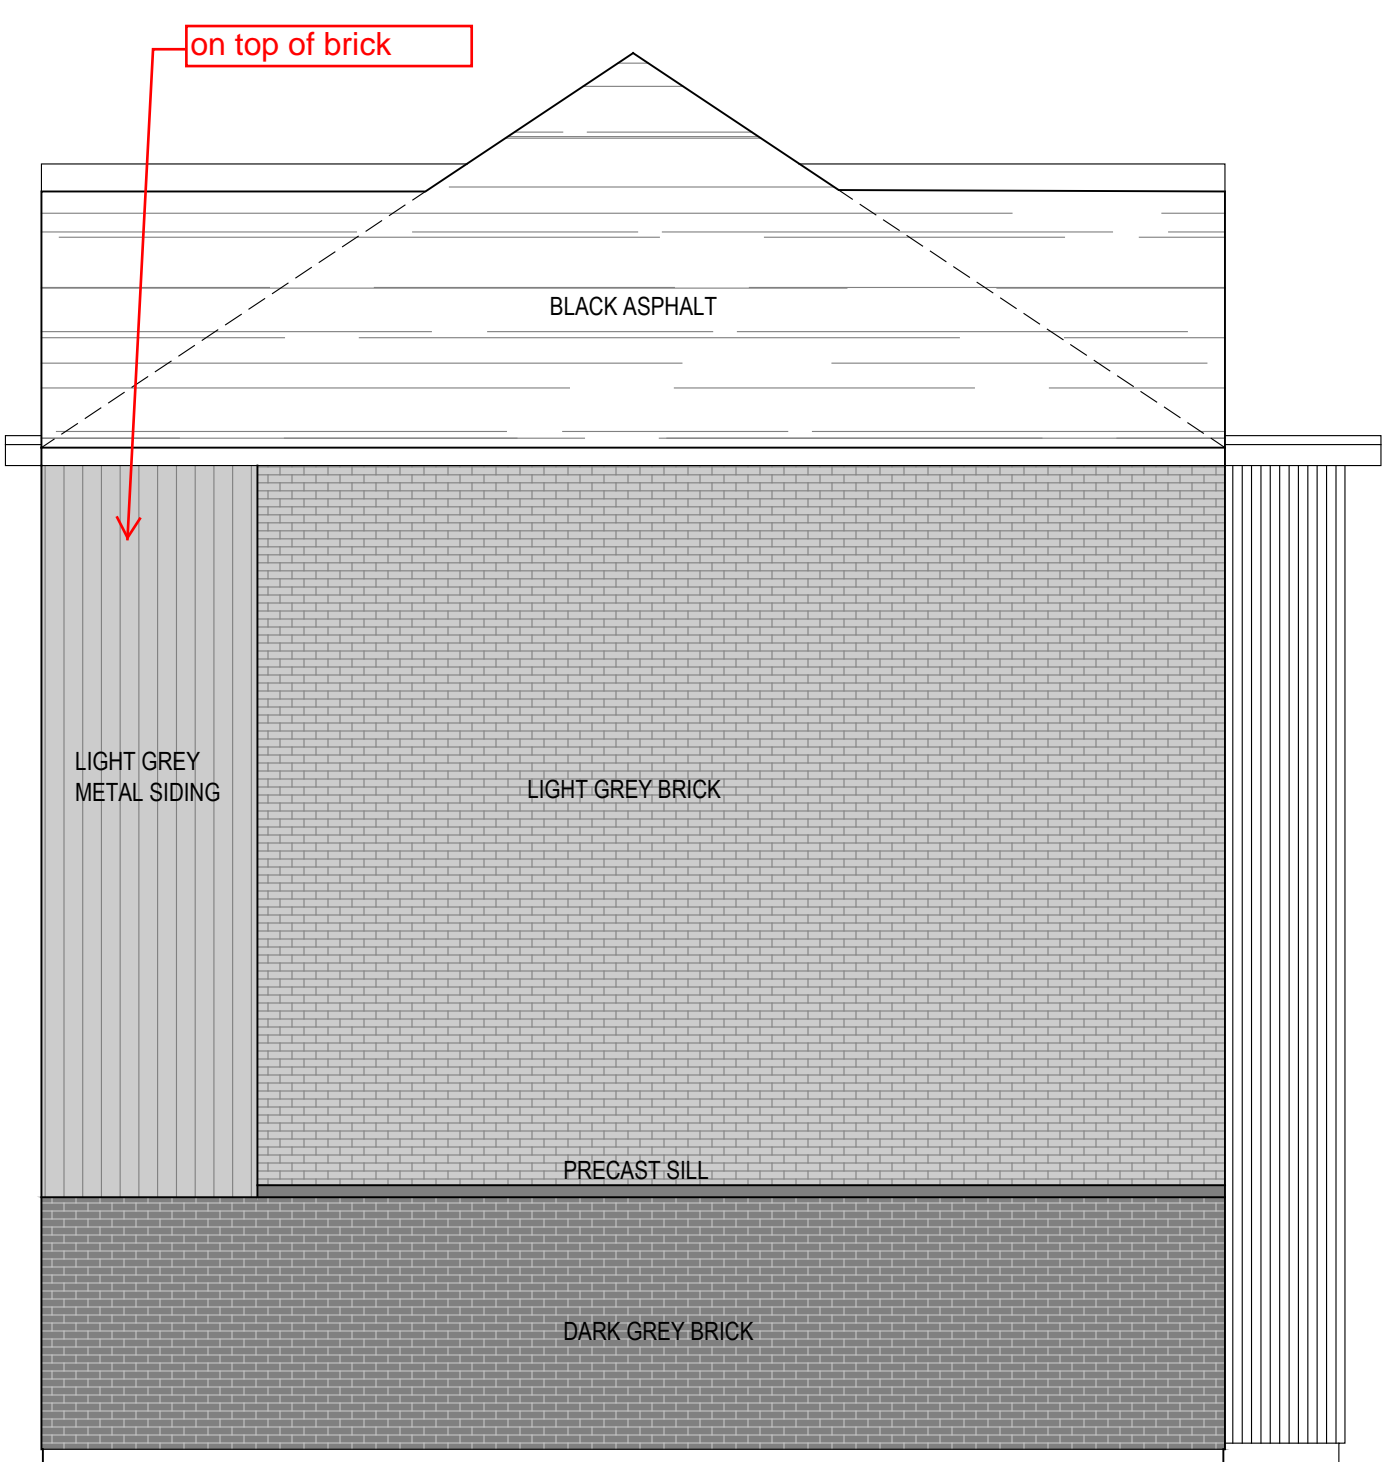

NORTH ELEVATION




WEST ELEVATION



SOUTH ELEVATION  
(FACING RAIL)

GENERAL NOTES:  
 1. DRAWINGS ARE NOT TO BE SCALED. CONTRACTOR SHALL VERIFY ALL EXISTING CONDITIONS AND DIMENSIONS REQUIRED TO PERFORM THE WORK AND SHALL REPORT ANY DISCREPANCIES WITH THE CONTRACT DOCUMENTS TO THE ARCHITECT BEFORE COMMENCING WORK.  
 2. THE ARCHITECTURAL DRAWINGS ARE TO BE READ IN CONJUNCTION WITH ALL OTHER CONTRACT DOCUMENTS INCLUDING BUT NOT LIMITED TO PROJECT SPECIFICATIONS, STRUCTURAL, MECHANICAL AND ELECTRICAL DRAWINGS.  
 3. THE ARCHITECTURAL DRAWINGS AND PROJECT SPECIFICATIONS ARE THE PROPERTY OF THE ARCHITECT.  
 4. DIMENSIONS INDICATED ARE TAKEN BETWEEN THE FACES OF FINISHED SURFACES UNLESS OTHERWISE NOTED.  
 5. THE ARCHITECTURAL DRAWINGS ARE NOT TO BE USED FOR CONSTRUCTION UNLESS SPECIFICALLY NOTED FOR SUCH PURPOSE. THE CONTRACTOR WORKING FROM DRAWINGS NOT SPECIFICALLY NOTED FOR CONSTRUCTION MUST ASSUME FULL RESPONSIBILITY.

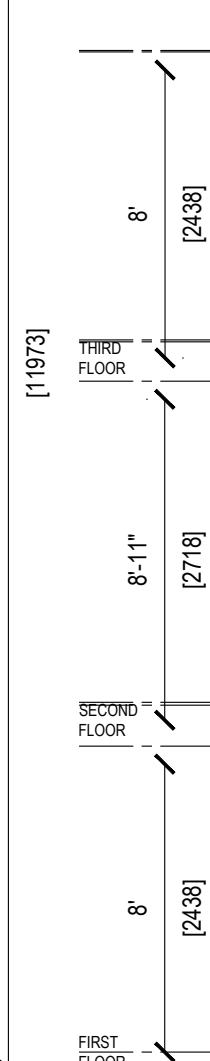

2	2025.07.11	FOR PLANNING REVIEW
1	2025.01.28	FOR PLANNING REVIEW
NO.	DATE	ISSUANCE

**KNYMH**  
 ARCHITECTURE • SOLUTIONS  
 101-1006 SKYVIEW DRIVE • BURLINGTON • ONTARIO • L7P0V1  
 101-34 WATER STREET N • CAMBRIDGE • ONTARIO • N1R3S1  
 BURLINGTON • CAMBRIDGE  
 T 905.639.6595 • T 519.621.9200 • www.knymh.com

PROJECT NAME  
**CUMBERLAND STACKS**  
 338 CUMBERLAND AVENUE  
 HAMILTON, ON  
 DRAWING TITLE  
 BUILDING ELEVATIONS

SCALE  
**3/16" = 1'-0"**  
 SHEET NO.  
**A2.01**  
 DATE  
**2021**  
 PROJECT NO.  
**21058**