


1 SIDE ELEVATION
SCALE: 1/4" = 1'-0"

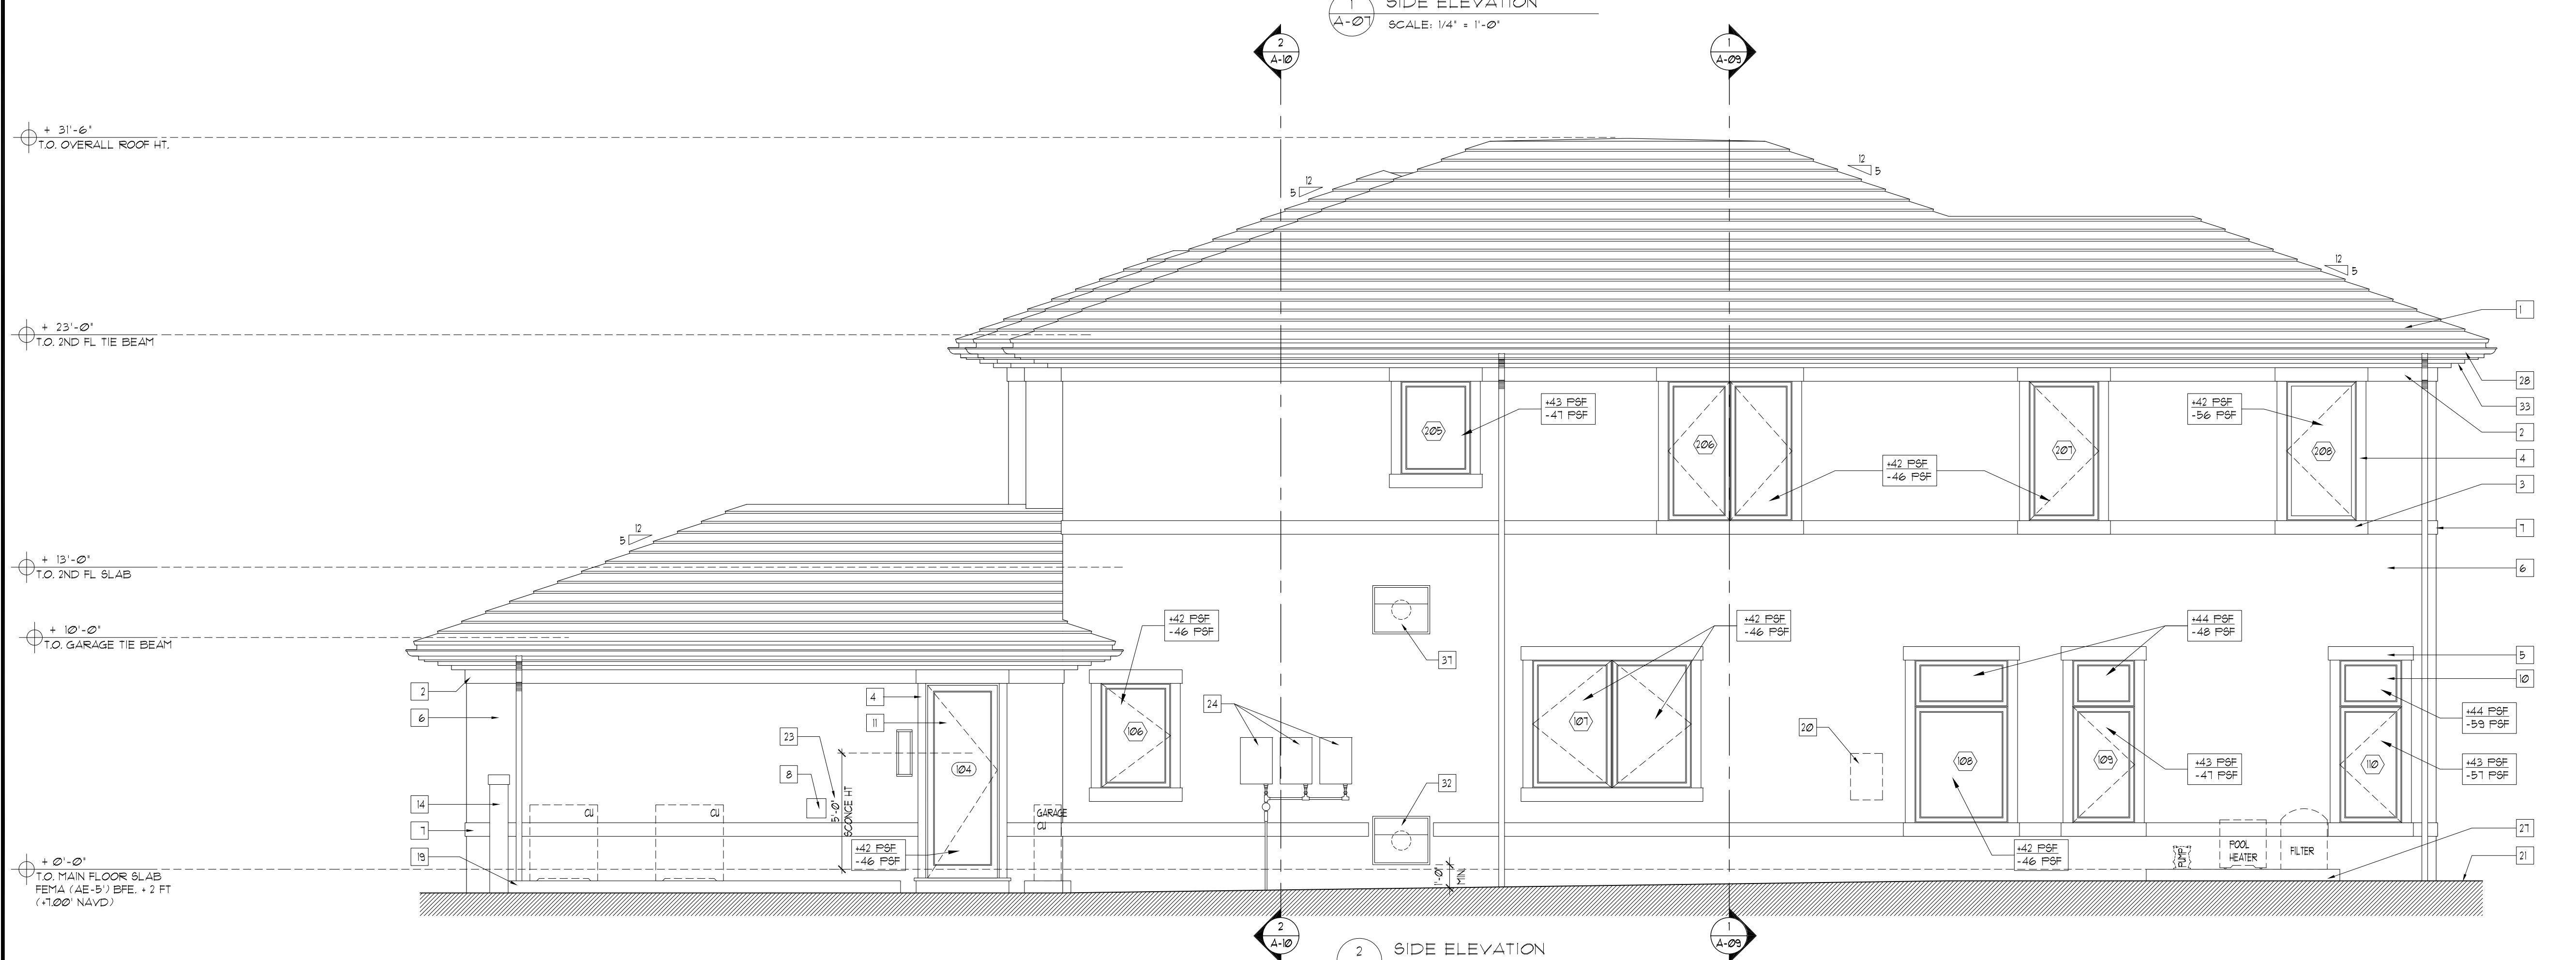

2 SIDE ELEVATION
SCALE: 1/4" = 1'-0"

- ELEVATION LEGEND
- COLOR-THRU FLAT CLAY TILE ROOF WITH MITERED HIP AND RIDGES, TYP (SLOPE AS INDICATED ON ROOF PLAN - SEE SHEET A-01)
 - RAISED FLAT STUCCO BAND, TYP. BOTTOM OF BAND TO ALIGN WITH TOP OF WINDOW/DOOR, TYP. UNLESS REFER TO EAVE DETAIL (A-11)
 - 1" HIGH X 3/4" RAISED FLAT STUCCO SILL AT WINDOWS, TYP.
 - 5" WIDE X 3/4" RAISED STUCCO BAND AT WINDOWS/DOORS, TYP. (1" THICK AT GARAGE)
 - 1" HIGH RAISED FLAT STUCCO BAND, TYP.
 - 3 COAT PORTLAND CEMENT STUCCO SMOOTH FINISH, TYPICAL
 - 1" HIGH X 3/4" RAISED FLAT STUCCO BAND, TYP.
 - IRRIGATION TIME CLOCK
 - PIVOT ENTRY DOOR, TYP.
 - ALUMINUM CASEMENT, FIXED, OR PROJECT-OUT WINDOW, TYP.
 - ALUMINUM FRENCH DOOR WITH OR WITHOUT SIDELITES, TYP.
 - ALUMINUM SLIDING DOORS, TYP.
 - GARAGE DOOR, TYP.
 - ALUMINUM PRIVACY GATE AND CONCRETE WALLS. SEE SITE PLAN FOR LOCATIONS ON SHEET A-01. REFER TO DETAIL (A-14). PRIVACY GATE TO HAVE LOWERED PATTERNS W/ POWDER COAT FINISH, TYP.
 - HATCH INDICATES COMBINATION MOTORIZED ROLL-DOWN SCREENS AND HURRICANE SHUTTERS AT LOGGIA AND SUMMER KITCHEN. SEE TYPICAL ROLL-DOWN/HURRICANE SHUTTER DETAIL (A-11)
 - EMERGENCY OVERFLOW SCUPPER, TYP.
 - ELECTRICAL METER
 - SERVICE RATED AUTOMATIC TRANSFER SWITCH/DISCONNECT
 - CONDENSING UNIT SLAB. REFER TO FLOOR PLAN FOR SLAB ELEVATION HTS.
 - POOL PANEL
 - FINISHED GRADE, TYP.
 - DRIVEWAY, TYP. REFER TO LANDSCAPE/HARDSCAPE PLANS FOR FINAL LAYOUT
 - SCONCE HT. FROM MAIN FL. SLAB TO CENTER OF FIXTURE (NOT TO BACK PLATE) FINAL HT. DEPENDANT ON FINAL FIXTURE SELECTION. REFER TO RC PLAN FOR LOCATION.
 - TANK-LESS GAS WATER HEATERS
 - GENERATOR
 - CRICKET BY SHELL CONTRACTOR
 - POOL EQUIPMENT SLAB W/ POOL HEATER (GAS AND ELECTRIC), PUMPS AND FILTER. REFER TO FLOOR PLAN AND STRUCTURAL DRAWINGS FOR DETAILS. SPECIFICATIONS SEE LANDSCAPE PLAN FOR EQUIPMENT SCREENINGS
 - 6" HALF ROUND ALUMINUM GUTTER AND DOWNSPOUT W/ STANDOFFS, TYP.
 - ALUMINUM GLASS RAILING W/ POWDER COAT FINISH AT BELVEDERE, TYP. 42" FIN. HT.
 - GENERATOR SLAB. REFER TO FLOOR PLAN FOR SLAB ELEVATION HTS.
 - RAISED FLAT STUCCO BAND, TYP.
 - EXTERIOR BLOUER WALL CAP FOR KITCHEN DOWNDRAFT, MINIMUM 12" ABOVE FINISH GRADE. VERIFY EXACT LOCATION WITH MANUFACTURER PRIOR INSTALLATION.
 - DECORATIVE FOAM MOLDING. REFER DETAILS (A-11) AND (A-12)
 - COLUMN TRANSITION POINT. REFER TO STRUCTURAL PLANS AND ARCHITECTURAL SECTIONS.
 - 3/4" RAISED FLAT STUCCO BAND.
 - BUILDING VOLUME
 - EXTERIOR BLOUER WALL CAP FOR CHEF'S KITCHEN HOOD. VERIFY EXACT LOCATION WITH MANUFACTURER PRIOR INSTALLATION.

WILLIAM WIETSMA Architect
 Florida License Number AR-0014766
 3100 NW 2nd Avenue Suite 404, Boca Raton, Florida 33431
 Office (561) 274-4863 Fax (561) 257-0777

NEW SINGLE FAMILY RESIDENCE
 2648 NE 24TH STREET
 LIGHTHOUSE POINT, FL. 33064

drawn by: C.V.
 designed by: W.W. / C.V.
 date: 03/31/2025
 scale:
 project:
 revisions:

sheet no:
A-07