


2025 KREBS ENGINEERING, INC.

SHEET TITLE	
Lake Ashley	
SHEET NO.	PROJECT NO. 25512
01	SCALE 1"=5,000'
	DATE April, 2026

Carroll County Water Authority
Fairfield Plantation Sanitary
Sewer Rehabilitation



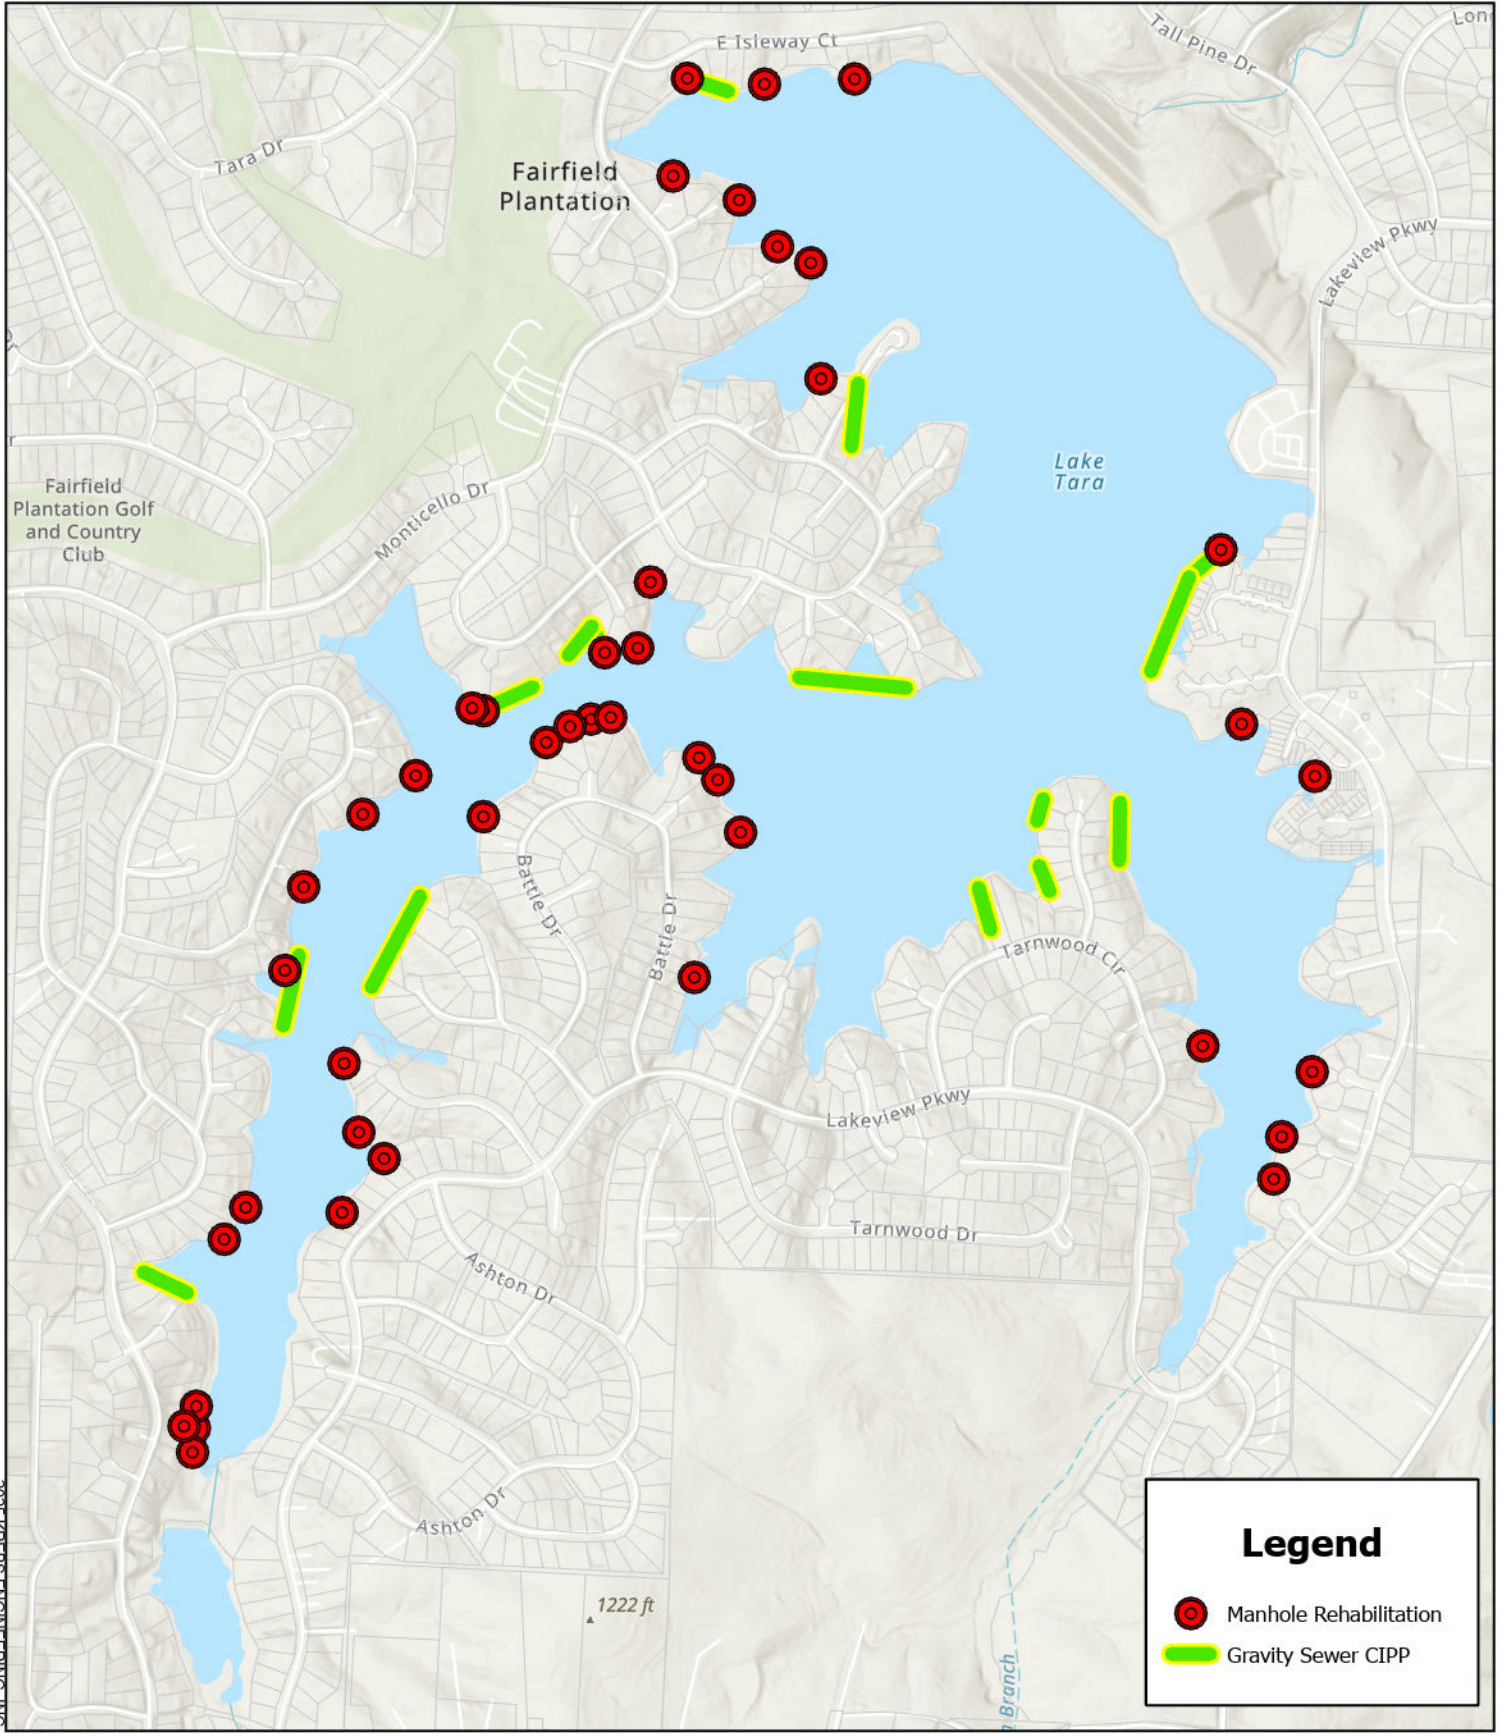

2025 KREBS ENGINEERING, INC.

SHEET TITLE		Lake Tara	
SHEET NO.	PROJECT NO.	25512	
02	SCALE	1"=11,000'	
	DATE	April, 2026	

Carroll County Water Authority
 Fairfield Plantation Sanitary
 Sewer Rehabilitation

