


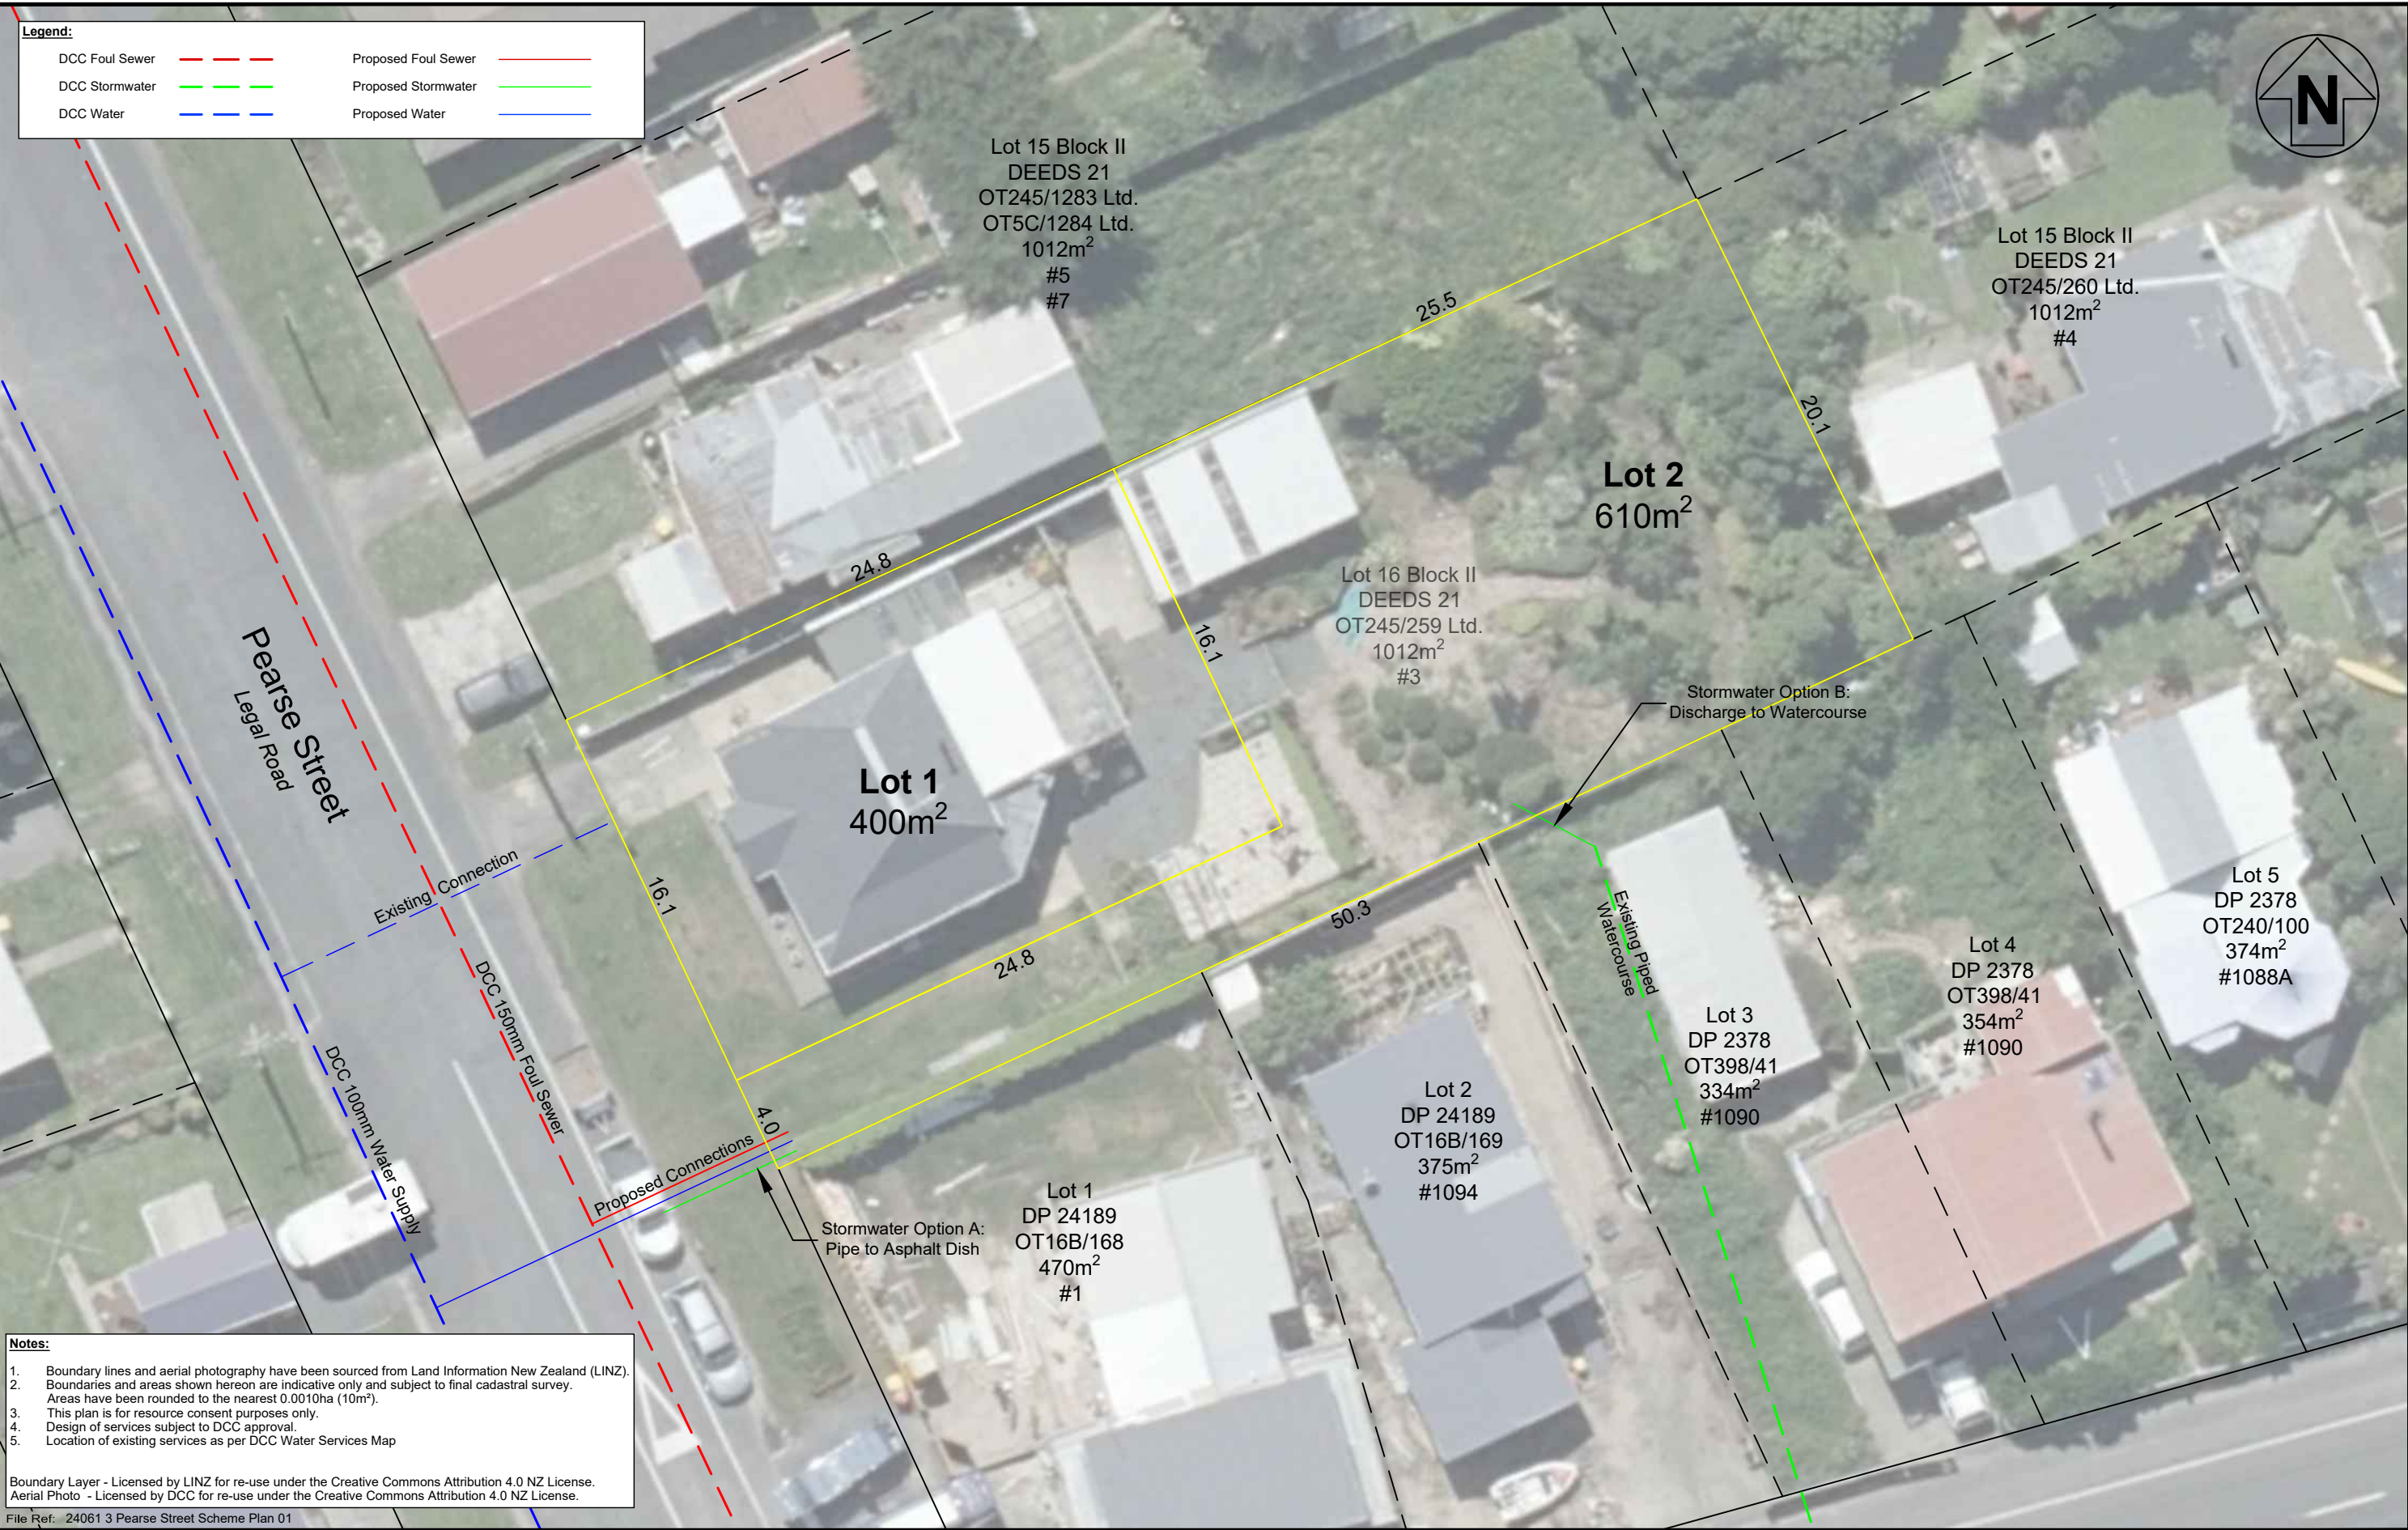

Prepared For: Phillip Wilson	No.	Amendments	Drawn	Date	3 Pearse Street, Brighton Dunedin Scheme plan of Lot 16 Block II DEEDS 21 (RT OT245/259 Ltd.)	Project No.:	24061	Surveyed:		 Surveying Consultants TL Survey Services Limited P.O. Box 901 DUNEDIN Phone (03) 477 1133
	R0	Issued	DF	26/06/24		Scale:	1:250@ A3	Designed:	DF	
	R1	Reduced Lot 1 size to 400m ²	DF	01/07/24		Date:	26/06/24	Drawn:	DF	
						Sheet:	01	Checked:	CD	