

DISCLAIMER

Statement of Passing Over: This information has been supplied by the vendor or the vendor's agents and TRG Dunedin (powered by ownly Ltd licensed REAA 208) is merely passing over this information as supplied to us. We cannot guarantee its accuracy as we have not checked, audited, or reviewed the information and all intending purchasers are advised to conduct their own due diligence investigation into this information. Where you have been supplied with a Council Property File or a LIM Report, please note there may be matters relating to pre-1992 consents or permits in this file which may need further investigation in order to determine their relevance. To the maximum extent permitted by law we do not accept any responsibility to any party for the accuracy or use of the information herein.

Dunedin City Council – Land Information Memorandum

Property Address: 369 York Place Dunedin

Prepared for: Geoffrey Alister and Lois Hillary Stevens

Prepared on: 27-Feb-2026

Property Details:

Property ID	5027464
Address	369 York Place Dunedin
Parcels	LOT 2 DP 11655

Disclaimer:

Issued in accordance with Section 44A of the Local Government Official Information and Meetings Act 1987

Should you require further clarification of any of the information listed in this report, please phone our Customer Services Agency on 03 477 4000.

This Land Information Memoranda (LIM) has been prepared in accordance with Sections 44A, 44B, 44C, and 44D of the Local Government Official Information and Meetings Act 1987. It contains only information obtained from the records held by the Dunedin City Council as at 27-Feb-2026

The Dunedin City Council has not carried out an inspection of the land and/or buildings for the purposes of preparing this LIM. The Dunedin City Council records may not show illegal or unauthorised buildings or works on the land. Accordingly this report may not necessarily reflect the current status of the property. Examples of situations which affect the property but are not recorded in this report include: unauthorised work not known to Council and breaches of Consents or Licences that are not the subject of a formal Requisition or Notice. The applicant is solely responsible for ensuring that the land or any building or works on the land is suitable for a particular purpose. The applicant should check the Certificate(s) of Title as this report may not include information that is registered on the Certificate(s) of title. The Certificate(s) of title may record further information or obligations relating to the land.

Further information about this property may be available from other agencies such as the Otago Regional Council, Nova Gas, Telecom New Zealand (Chorus) or Delta Utility Services Limited.

Contents

Dunedin City Council – Land Information Memorandum	1
Property Address: 369 York Place Dunedin.....	1
Prepared for: Geoffrey Alister and Lois Hillary Stevens	1
Prepared on: 27-Feb-2026.....	1
Property Details:.....	1
Disclaimer:	1
s44A(2)(a) Information identifying any special feature or characteristics of the land	4
District Plan Hazard Information.....	4
Other Natural Hazard Information.....	4
Flood Hazards	4
Land Stability Hazards	4
Coastal Hazards	4
Seismic Hazards	4
Other Natural Hazards.....	4
Otago Regional Council Hazard Information.....	4
Contaminated Site, Hazardous Substances and Dangerous Goods	4
Contaminated Site Information.....	4
Historic Dangerous Goods Licence(s)	4
Hazardous Substances.....	4
s44A(2)(b) Information on private and public stormwater and sewerage drains.....	5
Drainage	5
Foul Sewer and Waste Water.....	5
Public Sewer Sheets.....	6
Dunedin City Council Private Drainage plans incomplete	6
s44A(2)(bb) Information Council holds regarding drinking water supply to the land	6
Water Supply	6
s44A(2)(c) Information relating to any rates owing in relation to the land	7
Rates Details	7
Rates Assessment Details	7
s44A(2)(d) Consents, Certificates, Notices, Orders or Requisitions affecting the land or any buildings on the land	7
(da) the information required to be provided to a territorial authority under section 362T(2) of the Building Act 2004:s44A and.....	7
(2)(e) Information concerning any Certificate issued by a Building Certifier pursuant to the Building Act 1991 or the Building Act 2004	7
Building and Drainage Consents.....	7
Building and Drainage Permits	8
Building Notices.....	8
Resource Consents	8
Consent Notices.....	8
Alcohol Licensing	8
Health Licensing.....	8
s44A(2)(ea) Information notified under Section 124 of the Weathertight Homes Resolution Services Act 2006	8

s44A (2)(f) Information relating to the use to which the land may be put and any conditions attached to that use	9
District Plan	9
District Plan Map	9
s44A(2)(g) Information regarding the land which has been notified to Council by another statutory organisation.....	9
s44A(2)(h) Information regarding the land which has been notified to Council by any network utility operator pursuant to the Building Act 1991 or Building Act 2004.....	9
Section 44A(3) Information concerning the land as the authority considers, at its discretion, to be relevant.	10
Building Information.....	10
Drainage	10
Minimum Floor Levels	10
Planning.....	10
Resource Consents within 50m of 369 York Place Dunedin.....	10
3 Waters	14
Information Regarding Watercourses	14
Transport	14
Glossary of Terms and Abbreviations.....	15
Consent, Permit, Licence & Complaint types	15
Terms used in Permits & Consents.....	15
General terms.....	16
Appendices	17



s44A(2)(a) Information identifying any special feature or characteristics of the land

District Plan Hazard Information

Refer to District Plan for Natural Hazards Information *section: s44A (2)(f) Information relating to the use to which the land may be put and any conditions attached to that use.*

Other Natural Hazard Information

Flood Hazards

No information.

Land Stability Hazards

No information.

Coastal Hazards

No information.

Seismic Hazards

No information.

Other Natural Hazards

No information.

Otago Regional Council Hazard Information

The Regional Council is required to provide information that it holds on Natural Hazards:

<https://www.orc.govt.nz/managing-our-environment/natural-hazards/otago-natural-hazards-database>

Contaminated Site, Hazardous Substances and Dangerous Goods

Contaminated Site Information

No information.

Historic Dangerous Goods Licence(s)

No information.

Hazardous Substances

No information.

WARNING – Change in legislation and management of hazardous substances

On 1 April 2004, all Dunedin City Council Dangerous Goods Licences expired. From this date they became the responsibility of the Environmental Protection Authority (EPA) under the Hazardous Substances and New Organisms Act 1996.

All new licences for hazardous substances were issued by independent Test Certifiers approved by the EPA. The Council no longer holds current information on the use of hazardous substances at these premises and hazardous substances may be present without the Council's knowledge.

The Council was advised by the EPA in 2016 that Worksafe had taken over responsibility for managing Location Test certificates under the Hazardous Substances and New Organisms Act 1996. The EPA no longer hold any information in relation to Location Test Certificates If you have any questions, please contact Worksafe.

s44A(2)(b) Information on private and public stormwater and sewerage drains

Drainage

Drainage plans on file are indicative only.
Obtaining your own independent review may be required before commencing drainage works.

Foul Sewer and Waste Water

Drainage Reticulation Plans

A copy of the Dunedin City Council's drainage infrastructure in the vicinity of the subject property is attached. Public foul sewers are show in red and stormwater sewers in green. All public drainage services are available to receive connections from the property and limited flows of stormwater may also be discharged to the street channel or an approved outfall.

Stormwater/Sewer Separation - Compliant

The Dunedin City Council requires the foul sewer and storm water being discharged from a property to be directed to the separate foul sewer and storm water networks, respectively. This property is in an area where inspections have been undertaken to ensure compliance with this requirement. This property was certified as complying with Council's requirements for storm water separation at the time of inspection on **16th March 1998**.

No comment is made with regard to this property's compliance with the requirement for storm water separation after the date of inspection.

Urban Stormwater Catchment

This property is located within an urban stormwater catchment that has been modelled in a study to determine the potential effects of land use and climate change that may occur over the next 50 years. This indicates that some areas of the catchment might be subject to a potential flooding risk or surface water ponding during particular rainfall events.

These effects are outlined in the Integrated Catchment Management Plans (ICMPs) that are available on the Council website. The ICMPs show the areas in the catchment that have been modelled which might be susceptible to a higher risk of flooding. The ICMPs contain maps that indicate a potential worst case scenario for a 1 in 100 year rainfall event. However, there are a series of maps also available that show modelling results from a range of other scenarios.

While the maps have been produced to help Council manage the reticulation networks, they are not sufficiently detailed to specifically account for individual properties which may be affected by local factors not included in the models.

For further information please contact 3 Waters Services at Dunedin City Council.

Public Sewer Sheets

WARNING. Please note that public sewer reticulation sheets are scaled in either Imperial feet or Metric metres. Please check with the Duty Drainage Inspector if in doubt.

Dunedin City Council Private Drainage plans incomplete

WARNING. The Dunedin City Council's private drainage records (plans) prior to 1 January 1993 may be incomplete or not clearly recorded. Owners therefore are advised to carry out work with due care to avoid damage to any private drain not detailed because of the lack of information filed in the Council's records.

s44A(2)(bb) Information Council holds regarding drinking water supply to the land

Water Supply

Urban water supply area – Connected

This property is connected to the Dunedin City Council's urban (on-demand) water supply. Indicative water pressures are available to view at www.dunedin.govt.nz/water-pressure, and flows available to the property can be provided on request. Any change in water use (e.g. for a new commercial activity) requires a new application to be made to the Council. It is recommended that the applicant check the property for the location and suitability of the water service.

Terms and conditions of supply

All new and existing connections to the Dunedin City Council's water supply network are subject to the terms and conditions of the Dunedin City Council Water Bylaw 2011. The bylaw is available to view at www.dunedin.govt.nz/water-bylaw.

Water pressure

Indicative network water pressure to the property is shown on maps available at www.dunedin.govt.nz/water-pressure. Specific detail is available on request.

Water reticulation maps

A copy of the water reticulation map of Dunedin City Council infrastructure in the vicinity of the subject property is attached. These show the location of the water main in the road. It may or may not show the water service to the property. It is recommended that the applicant check the property

s44A(2)(c) Information relating to any rates owing in relation to the land

Rates Details

Rates Assessment Details

Rate Account	2027464
Address	369 York Place Dunedin
Valuation Number	27160-79801
Latest Valuation Details	
Capital Value	\$690,000
Land Value	\$375,000
Value of Improvements	\$315,000
Area (Hectares)	0.0379HA
Units of Use	1
Current Rates	
Current Rating Year Starting	01-Jul-2025
Dunedin City Council Rates	\$4,328.35
Rates Outstanding for Year	\$1,452.86

For further explanation on the rate account, or to enquire about information referred to on this page, please contact Rates Staff between 8:30am and 5:00pm weekdays at the enquiries counter on the Ground floor of the Civic Centre, 50 The Octagon, Dunedin, or by phoning 477 4000.

s44A(2)(d) Consents, Certificates, Notices, Orders or Requisitions affecting the land or any buildings on the land

(da) the information required to be provided to a territorial authority under section 362T(2) of the Building Act 2004:s44A and

(2)(e) Information concerning any Certificate issued by a Building Certifier pursuant to the Building Act 1991 or the Building Act 2004

Building and Drainage Consents

The following consents are recorded for this property:

Status Key:	BC	-	Building Consent Issued
	CCC	-	Code Compliance Certificate Issued
	Archived	-	In accordance with section 93(2)(b) of the Building Act, the consent was reviewed for code compliance after two years. Compliance with the Building Code could not be established and therefore the Code Compliance Certificate has been refused.
	/CCC	-	
	Refused	-	Work has not commenced and no extension of time applied for within 12 months of date of consent issue. Consent is of no further effect
	Lapsed	-	

NOTE: This is not a comprehensive list of all building consent statuses

[ABA-2001-294964](#) Building Consent - Alter Dwelling - Study, Games Room & Bathroom

Lodgement Date 18-Oct-2001
Decision Granted
Decision Date 24-Oct-2001
Current Status **CCC Issued**
Previous Number ABA12526
(Applications before 2007)

[ABA-2005-309589](#) Building Consent - Alterations to Bathroom Install New WC

Lodgement Date 07-Sep-2005
Decision Granted
Decision Date 08-Sep-2005
Current Status **CCC Issued**
Previous Number ABA53010
(Applications before 2007)

Building and Drainage Permits

[H-1970-71565](#) AAB19700661

3107 - Erect Dwelling (Russell). The permit was lodged on 06-Oct-1970.

[H-1975-80235](#) AAB19750766 642 - Crossing (No Plan). The permit was lodged on 10-Feb-1975.

[H-1971-198891](#) AAD19711572 H8672 - Existing Foul Drain D7880 Servicing Adjoining Property is to be Diverted Clear of New Dwelling, Plumbing & Drainage New Dwelling. The permit was lodged on 16-Feb-1971.

Building Notices

No Building Notices

Resource Consents

There are no resource consents for this property.

Consent Notices

There are no Consent Notices recorded for this property. It is recommended that the applicant check the Record of Title for any notices or covenants that may affect the property.

Alcohol Licensing

There are no records of any Alcohol Licences for this property.

Health Licensing

There are no records of any Health Licences for this property.

s44A(2)(ea) Information notified under Section 124 of the Weathertight Homes Resolution Services Act 2006

No information.

s44A (2)(f) Information relating to the use to which the land may be put and any conditions attached to that use

District Plan

The information on district plan requirements is correct at the date this LIM is issued. Note that the Dunedin City Second Generation District Plan (“The 2GP”) is subject to change at any time. To check whether any changes have occurred since the date this LIM was issued, consult the information and relevant planning maps in the 2GP, which can be found on our website at <https://www.dunedin.govt.nz/council/district-plan/2nd-generation-district-plan> as well as at all Dunedin City Council service centres and libraries.

SECOND GENERATION DISTRICT PLAN INFORMATION

Zoning

- Inner City Residential (refer Section 15, Residential)

Scheduled Items

- Nil

Overlay Zones

- Heritage Precinct Overlay Zone
 - Type: Residential
 - Name: City Rise

Mapped Areas

- Archaeological Alert Layer

District Plan Map

The District Plan map is available [online here](#). Instructions on how to use the map are [available here](#).

You can also access the District Plan map and instructions by visiting the Dunedin City Council 2GP Website at:

<https://www.dunedin.govt.nz/council/district-plan/2nd-generation-district-plan>

s44A(2)(g) Information regarding the land which has been notified to Council by another statutory organisation

No information.

s44A(2)(h) Information regarding the land which has been notified to Council by any network utility operator pursuant to the Building Act 1991 or Building Act 2004

No information.

Section 44A(3) Information concerning the land as the authority considers, at its discretion, to be relevant.

Building Information

Drainage

Form 5 (building consent) copy

This property contains building consent application/s where a copy of the building consent (Form 5) is not able to be provided.

This may be due to the age of the consent and/or processes that were in place at the time.

Minimum Floor Levels

Clause E1.3.2 of the New Zealand Building Code requires that surface water, resulting from an event having a 2% probability of occurring annually, shall not enter buildings. This requirement applies to Housing, Communal Housing, Communal Residential and Communal non-residential buildings. For guidance when establishing minimum floor levels please refer to : <https://www.dunedin.govt.nz/services/building-services/minimum-floor-levels> and for links to specific areas:

<https://www.dunedin.govt.nz/services/building-services/minimum-floor-levels/mfl-guidance>

For further explanation on the current status of any consent, or to enquire about information referred to on this page, please contact Building Control Staff between 8:30am and 5:00pm weekdays at the enquiries counter on the Ground floor of the Civic Centre, 50 The Octagon, Dunedin, or by phoning 477 4000.

Planning

Resource Consents within 50m of 369 York Place Dunedin

143 R Belleknowes Terrace Dunedin

[RMA-1996-359966](#) Resource Management Act (Historical Data) LEGALISATION OF ROW OVER PART OF TOWN BELT (Other). The outcome was Granted on 30/08/1996.

829 R High Street Dunedin

[OUT-2016-4](#) Outline Plan outline plan for separated cycle lanes. The outcome was Issued on 01/02/2017.

[LUC-2012-295](#) Land Use Consent establish 3 roadside telecommunication cabinets. The outcome was Granted on 23/07/2012.

[RMA-2005-368657](#) Resource Management Act (Historical Data) NEW BUS SHELTER (Non-Notified - Non Complying). The outcome was Granted on 08/02/2005.

[RMA-2003-366348](#) Resource Management Act (Historical Data) CERTIFICATE OF COMPLIANCE FOR INSTALLATION, OPERATION AND MAINTENANCE OF TELECOMMUNICATION CABINET (Other). The outcome was Granted on 25/02/2003.

[RMA-1997-361145](#) Resource Management Act (Historical Data) ERECT 4 POSTER BOLLARDS & 1 POSTER BOARD (Non-Notified - Non Complying). The outcome was Granted on 04/08/1997.

1093 R Maori Road Dunedin

[LUC-2020-226](#) Land Use Consent construction of a replacement retaining wall within the dripline of a scheduled tree, T726. The outcome was Granted on 08/06/2020.

[RMA-1996-360455](#) Resource Management Act (Historical Data) NON-PROFIT MAKING ORGANISATION SELLING CHRISTMAS TREES DBTR - DOWNIE STEWART FOUNDATION (Non-Notified - Non Complying). The outcome was Granted on 11/12/1996.

1167 R Meadow Street Dunedin

[RMA-1963-353688](#) Resource Management Act (Historical Data) ADDITIONS TO COMMUNITY CENTRE / App: MORNINGTON COMM CNTR J E MCCONNACHIE (Notified - Non Complying). The outcome was Granted on 30/07/1963.

[1454 R Queens Drive Dunedin](#)

[LUC-2018-14](#) Land Use Consent the maintenance and road widening for the purpose of establishing paving. The outcome was Granted on 14/02/2018.

[LUC-2015-465](#) Land Use Consent Establish urban nature information signs around Dunedin City. The outcome was Granted on 12/02/2016.

[RMA-2002-365688](#) Resource Management Act (Historical Data) CONSTRUCT & MAINTAIN BUS SHELTERS ON ROAD RESERVE VARIOUS LOCATIONS AROUND DUNEDIN (Non-Notified - Unrestricted Discretionary). The outcome was Granted on 06/06/2002.

[1669 R Stafford Street Dunedin](#)

[LUC-2017-383](#) Land Use Consent the installation of street furniture within a townscape precinct on the site at the Various Locations including Road Reserve of Stafford Street, Crawford Street, Lower Stuart Street and retrospective consent for the cycle stand located outside Toitu and within road reserve at Queens Gardens. The outcome was Granted on 31/08/2017.

[RMA-1998-361900](#) Resource Management Act (Historical Data) ERECT PHOTOGRAPHS AT VARIOUS SITES FOR DUNEDINBURGH EXHIBITION (Non-Notified - Non Complying). The outcome was Granted on 11/11/1998.

[RMA-1986-351912](#) Resource Management Act (Historical Data) ADDN TO FOODBARN Ownr:BALLINS (Non-Notified - Non Complying). The outcome was Granted on 12/06/1986.

[RMA-1995-350693](#) Resource Management Act (Historical Data) Right Of Way / App: M.D. Body PO Box 235 (Non-Notified - Non Complying).

[5027457 349 York Place Dunedin](#)

[LUC-2025-498](#) Land Use Consent Carry out powerline clearance on scheduled tree T1200 - Oak. The outcome was Granted on 19/12/2025.

[LUC-2007-46](#) Land Use Consent EXTEND AND CONSTRUCT GARAGE IN FRONT AND SIDE YARD. The outcome was Granted on 02/04/2007.

[5027459 353 York Place Dunedin](#)

[RMA-1994-356771](#) Resource Management Act (Historical Data) ER DOUBLE CARPORT Ownr:A W BAIRD / App: A W BAIRD (Non-Notified - Non Complying). The outcome was Granted on 20/06/1994.

[5027465 371 York Place Dunedin](#)

[RMA-2002-365551](#) Resource Management Act (Historical Data) ERECT NEW BOUNDARY FENCE EXCEEDING 2m MAX HEIGHT (Non-Notified - Unrestricted Discretionary). The outcome was Granted on 10/04/2002.

[RMA-1999-363168](#) Resource Management Act (Historical Data) REINSTATE GABLE END ROOF LINE ON END OF ONE SINGLE STOR EY ROOM ON WEST SIDE OF EXISTING DWELLING (Non-Notified - Unrestricted Discretionary). The outcome was Granted on 27/07/1999.

[5027466 373 York Place Dunedin](#)

[RMA-1986-354426](#) Resource Management Act (Historical Data) PLANNING CONSENT TO ALLOW SUBDIVISION INTO TWO LOTS (Notified - Non Complying). The outcome was Granted on 07/08/1986.

[5027469 362 York Place Dunedin](#)

[LUC-2008-559](#) Land Use Consent Land Use Consent to demolish and erect a garage. The outcome was Granted on 11/11/2008.

[5043560 375 York Place Dunedin](#)

[RMA-1999-363028](#) Resource Management Act (Historical Data) ESTABLISH HAIRDRESSING SALON (Non-Notified - Unrestricted Discretionary). The outcome was Granted on 23/06/1999.

[RMA-1986-354426](#) Resource Management Act (Historical Data) PLANNING CONSENT TO ALLOW SUBDIVISION INTO TWO LOTS (Notified - Non Complying). The outcome was Granted on 07/08/1986.

[5044165 40 Eglinton Road Dunedin](#)

[LUC-2023-325](#) Land Use Consent The large-scale earthworks within an Urban Biodiversity Mapped Area and the required setback from network utilities to lay an artificial surface and create a pedestrian access.. The outcome was Granted on 06/09/2023.

[POL-2021-54](#) Planning Other Legislation Planning Certificate for sale of liquor. The outcome was Granted on 08/10/2021.

[LUC-2014-98](#) Land Use Consent establish facilities and operate Petanque Club activity. The outcome was Granted on 12/06/2014.

[RMA-2000-364180](#) Resource Management Act (Historical Data) TO REMOVE THE TREE ON THE SUBJECT SITE (Non-Notified - Restricted Discretionary). The outcome was Granted on 20/07/2000.

[RMA-1965-353779](#) Resource Management Act (Historical Data) ADDITIONS TO PAVILION / App: ZINGARI-RICHMOND (Notified - Non Complying). The outcome was Granted on 04/05/1965.

[5103242 799 Princes Street Dunedin](#)

[LUC-2007-27/A](#) Land Use Consent s127 change or cancellation of conditions. The outcome was s127 Upheld on 02/04/2007.

[LUC-2007-27](#) Land Use Consent MUSIC EVENT IN THE KENSINGTON OVAL 24 MARCH 2007. The outcome was Granted on 22/02/2007.

[RMA-2001-365049](#) Resource Management Act (Historical Data) CERTIFICATE OF COMPLIANCE - PROPOSED CABLE (Other). The outcome was Granted on 11/09/2001.

[5108774 105 Andersons Bay Road Dunedin](#)

[LUC-2022-266](#) Land Use Consent One day music event at the Oval to be held in September 2022, 2023 and 2024.. The outcome was Granted on 19/08/2022.

[5111430 160 Eglinton Road Dunedin](#)

[LUC-2022-266](#) Land Use Consent One day music event at the Oval to be held in September 2022, 2023 and 2024.. The outcome was Granted on 19/08/2022.

[LUC-2017-129/A](#) Land Use Consent s357 objection to fees for LUC-2017-129, land use consent for the establishment of an interim building for cable car display. The outcome was S357 Upheld on 03/07/2020.

[LUC-2017-129](#) Land Use Consent the establishment of an interim building for cable car display. The outcome was Granted on 18/09/2017.

[LUC-2015-465](#) Land Use Consent Establish urban nature information signs around Dunedin City. The outcome was Granted on 12/02/2016.

[LUC-2014-98](#) Land Use Consent establish facilities and operate Petanque Club activity. The outcome was Granted on 12/06/2014.

[LUC-2010-3](#) Land Use Consent install play equipment on an existing playground.. The outcome was Granted on 05/02/2010.

[LUC-2007-27/A](#) Land Use Consent s127 change or cancellation of conditions. The outcome was s127 Upheld on 02/04/2007.

[RMA-2005-369744](#) Resource Management Act (Historical Data) ERECT BUS SHELTER (Non-Notified - Non Complying). The outcome was Granted on 24/01/2006.

[LUC-2007-27](#) Land Use Consent MUSIC EVENT IN THE KENSINGTON OVAL 24 MARCH 2007. The outcome was Granted on 22/02/2007.

[RMA-1996-359344](#) Resource Management Act (Historical Data) RIGHT OF WAY OVER PART OF THE TOWN BELT OF DUNEDIN (CT 301/114) IN FAVOUR OF LOT 22 DP 771 (CT 13B/1413) (Other). The outcome was Granted on 18/04/1996.

The information provided with this LIM on District Plan requirements and resource consents has been verified by City Planning in relation to the subject property only. All information included in relation to other land surrounding the site is indicative.

Accuracy of Boundaries

Knowing the true location of the property boundaries on the ground is important in determining what can be carried out on the land under the District Plan and in determining whether the current activity complies with the District Plan or any resource consent. Please note that the Council's aerial photographs may not accurately depict the extent of the property. The Record of Title for the site should be checked in the first instance. A surveyor may need to be consulted to establish the true location of the title boundaries on the ground.

Access to Site

The legality of any access to the site is important in determining what can be carried out on the land under the District Plan and in determining whether the current activity complies with the District Plan or any resource consent. It is recommended that the Record of Title and/or a lawyer be consulted regarding the legality of any legal and/or physical access to the site (and the maintenance thereof).

Heritage New Zealand Pouhere Taonga Act 2014

The Heritage New Zealand Pouhere Taonga Act 2014 applies in addition to any protection provided to a building or site by the District Plan. The Heritage New Zealand Pouhere Taonga Act 2014 makes it unlawful for any person to destroy, or modify the whole or any part of an archaeological site, whether or not the land on which the site is located is designated, or a resource or building consent has been issued, without the prior authority of Heritage New Zealand. The Heritage New Zealand Pouhere Taonga Act 2014 defines an archaeological site as a place associated with pre-1900 activity, where there may be evidence relating to the history of New Zealand. Pre-1900 buildings are considered archaeological sites under the Heritage New Zealand Pouhere Taonga Act 2014 and are also often associated with subsurface archaeological remains that provide evidence of pre-existing use of the site. Council records may not necessarily identify the precise date upon which an existing building was constructed. Contact the Dunedin office of Heritage New Zealand for further information: infodeepsouth@heritage.org.nz; 03 477 9871.

Resource Management (National Environmental Standard for Assessing and Managing Contaminants in Soil to Protect Human Health) Regulations 2011

The Resource Management (National Environmental Standard for Assessing and Managing Contaminants in Soil to Protect Human Health) Regulations 2011 came into force on 1 January 2012. The National Environmental Standard applies to any piece of land on which an activity or industry described in the current edition of the Hazardous Activities and Industries List (HAIL) is being undertaken, has been undertaken or is more likely than not to have been undertaken. (The current edition of the HAIL is available on the Ministry for the Environment website at www.mfe.govt.nz.) Activities on HAIL sites may need to comply with permitted activity conditions specified in the National Environmental Standard and/or might require resource consent. (The Otago Regional Council should also be consulted for any rules in might have in regards to the use or development of contaminated sites.)

If a person wishes to establish whether a piece of land has had hazardous activities or industries conducted on it, and thus whether activities on that land are controlled by the National Environmental Standard, then the person must pay for a review of the information about the land held by the Council, or pay for a suitably qualified and experienced practitioner to undertake a preliminary site inspection. Formal confirmation from the Council that resource consent is not required under the National Environmental Standard can only be given through a certificate of compliance application.

If you would like a copy of any Resource Consent decision or advice on the current status and relevance of any planning matter referred to in the LIM, enquiries may be made at the Planning Enquiries desk on the Ground Floor of the Civic Centre, 50 The Octagon, or by phoning 477 4000 and asking for the Duty Planner.

Planners are available at the Planning Enquiries desk to answer your enquiries between 8:30am and 5:00pm weekdays.

3 Waters

Information Regarding Watercourses

The controlling authority for all water and waterbodies in Dunedin City is the Otago Regional Council. The Regional Plan: Water addresses water take and use, diversions, damming, discharges and bed alteration under the Resource Management Act 1991. They are also responsible for the Flood Protection Management Bylaw 2012.

The controlling authority for watercourses in relation to stormwater drainage, and removal of obstructions in accordance with Local Government Act 1974 is the Dunedin City Council. The Council also issues building and resource consents for certain works around watercourses.

Not all watercourses within Dunedin City are recorded or known to the Council, therefore it is recommended that the applicant inspect the property for watercourses.

For further information on watercourses it is recommended the applicant read the Watercourse Information Sheet. A copy of this document is available on request or for download from the Dunedin City Council website www.dunedin.govt.nz.

Transport

DCC Transport has carried out a desktop inspection of this property and found the following:

Vehicle crossing - no vehicle access.

This property appears to have no vehicle access, pedestrian access only.

Private stormwater lateral.

Private stormwater laterals collect stormwater from private properties guttering and runs under the footpath to the kerb and channel on the roadside. The stormwater laterals are private pipes and are the responsibility of the landowner who they service, the repair and maintenance of these pipe's rests solely with the property owner. As the landowner you must maintain your stormwater lateral to ensure that it doesn't become a safety hazard for pedestrians or other road users.

For further explanations on property owner obligations in regard to local road encroachments, vehicle entrances, vegetation management or retaining structures please refer to the Dunedin City Council website at <http://www.dunedin.govt.nz/services/roads-and-footpaths> or contact Transport on 477 4000.

For properties abutting the state highway, Waka Kotahi NZ Transport Agency is the Road Controlling Authority.

Glossary of Terms and Abbreviations

The following are abbreviations and terms that may appear as a part of a LIM.

Consent, Permit, Licence & Complaint types

AAB	DCC Building permit
AAD	DCC Drainage permit
AAG	Green Island drainage permit
AAH	Hyde permit
AAK	St Kilda permit
AAM	Mosgiel permit
AAP	Port Chalmers permit
AAS	Silverpeaks permit
AAT	Maniototo permit
ABA	Application Building Act 1991
AMD	Amendment to a Building Consent
BC	Building Consent
BCC	Building Compliance Certificate - Sale and Supply of Alcohol Act
BCM	Building Complaint
CER	Certifier
COA	Certificate of Acceptance
DGL	Dangerous Goods Licensing
ENV	Health complaint
HTH	Health licence
LIQ	Alcohol licence
NTF	Notice to Fix
NTR	Notice to Rectify
PIM	Project Information Memorandum
POL	Planning Other Legislation
RMA	Resource Management Act - Resource consent
RMC	Resource consent complaint
WOF	Building Warrant of Fitness

Terms used in Permits & Consents

ALT	Alteration
ADD	Addition
BD D/C	Board drain in common
BLD	Building
BLDNG	Building
BT	Boundary trap
B/T	Boiler tube
CCC	Code Compliance Certificate
DAP	Drainage from adjacent property
DGE	Drainage
DIC	Drain in common
DR	Drainage
DWG	Dwelling
FS	Foul sewer

HEA	Heater
ICC	Interim Code Compliance
MH	Manhole
PL	Plumbing
PLB	Plumbing
PTE	Private
SIS	Sewer in section
WC	Water course
WT	Water table
SW	Stormwater

General terms

RDMS Records and Document Management System

Appendices




Photographic Map

Scale at A4:
 1:750
 23/02/2026
 8:04:32 PM



PARCEL LINES CAN VARY FROM LEGAL PARCEL BOUNDARIES
 This map is for illustration purposes only and is not accurate to surveying, engineering or orthographic standards. Every effort has been made to ensure correctness and timeliness of the information presented.

2018-2019 Urban. Copyright DCC/Aerial Surveys Ltd. Rural, ORC/Aerial Surveys Ltd. CC BY 4.0 NZ
 2013 Urban and rural photography Jan/Feb 2013. Copyright DCC. CC BY 3.0 NZ.
 2006/2007 Urban photography March 2007, copyright NZAM. Rural photography March 2006, copyright Terralink International Ltd.

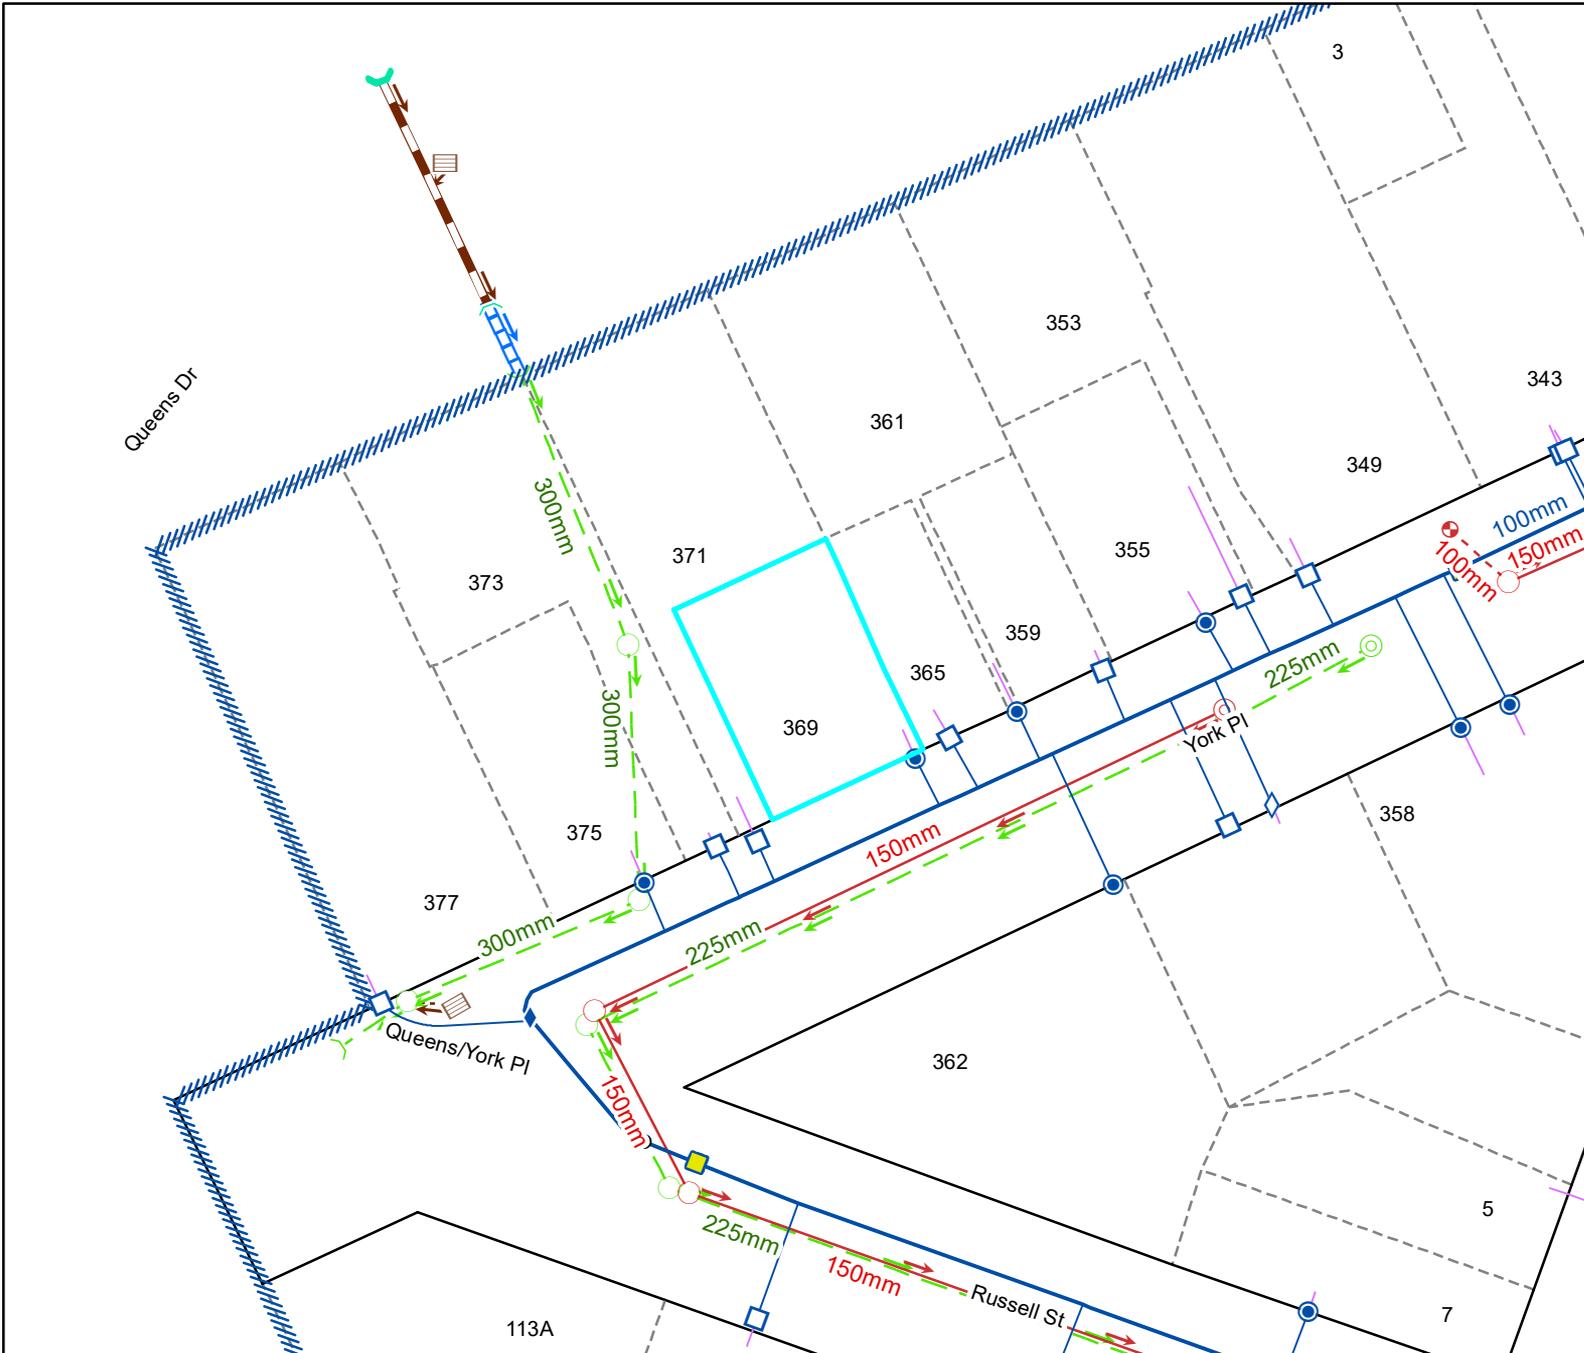

Legend

Water Supply	
	Manifold Box
	Water Meter
	Toby
	Meter without manifold box
	Retic Flow Meter
	Combination Meter
	Manifold Box With Restrictor
	Water Valve - Zone
	Non Return Valve
	Water Valve - Gate
	Water Valve - Sluice
	Water Hydrant
	Water Backflow Preventor - RPZ
	Water Non-Return Valve
	Water Pump Station
	Water Bore
	Water Treatment Plant
	Water Storage Tank
	Supply Main
	Trunk Main
	Disused
	Reticulation
	Scour
	Water Service Lateral
	Water Fire Service Lateral
	Water Critical Service Lateral
	Water Zone Boundary
	Water Reservoir
	Redundant Water Main

NOTE: Private water services have the same symbols as those above, however they are coloured pink.

Foul Sewerage	
	Standard Manhole
	Valve Chamber (pressurised)
	Boundary Kit
	Non-Return Valve
	Pump Station Domestic
	Drop Manhole
	Inspection Manhole
	Inspection Opening
	Lamphole
	Outlet
	Pump Station
	Treatment Plant
	Vent
	Foul Sewer Node
	Foul Drains in Common (public)
	Sewer
	Trunk Sewer
	Vent Line
	Rising Main
	Redundant Foul Sewer Pipe

NOTE: Private foul drains have the same symbols as those above, however they are coloured orange.

Stormwater	
	SW Bubble-up Tank
	SW Drop Manhole
	SW Insp Chamber and Grating Inlet
	SW Inspection Manhole
	SW Inspection Opening
	SW Lamphole
	SW Mudtank Inlet
	SW Outlet
	SW Pipe Inlet
	SW Pressure Manhole
	SW Standard Manhole
	SW Stormwater Node
	Roading Bubble-Up Tank
	Roading Mudtank
	Stormwater Main
	Stormwater Trunk Main
	DCC Open Channel
	Piped WC
	Open WC
	Culvert
	Stormwater Mudtank Pipe
	Redundant Stormwater Main
	SW Sump
	SW Pump Station

NOTE: Private stormwater drains have the same symbols as those above, however they are coloured light green.

General		Cadastral	
	DCC Water & Waste Structure		Parcel
	Railway Centreline		Road/Rail
	Hydro		Motorway Parcels
	Strata		Easment (where recorded)

Full legend can be viewed at <https://www.dunedin.govt.nz/council-online/webmaps/waterservices>



Council Water & Drainage Services

Information shown is the best available at the time of publishing. The accuracy and completeness of This information is variable. Private assets are typically not mapped. Recent changes may not be reflected. Verify on site before commencing work. For all enquiries phone 03 477 4000.

Scale at A4:
1:750
23/02/2026
8:04:39 PM




PARCEL LINES CAN VARY FROM LEGAL PARCEL BOUNDARIES
This map is for illustration purposes only and is not accurate to surveying, engineering or orthophotographic standards. Every effort has been made to ensure correctness and timeliness of the information presented.

2018-2019 Urban, Copyright DCC/Aerial Surveys Ltd. Rural, ORC/Aerial Surveys Ltd. CC BY 4.0 NZ
2013 Urban and rural photography Jan/Feb 2013. Copyright DCC. CC BY 3.0 NZ.
2006/2007 Urban photography March 2007, copyright NZAM. Rural photography March 2006, copyright Terralink International Ltd.

Vernon W. LeMasurier
 BUILDER & JOINER
 25 COACH ROAD, FAIRFIELD
 Phone 33-075

Proposed Residence For Mr R. Russell


on Lot No 2 Dp No
 371 York Place

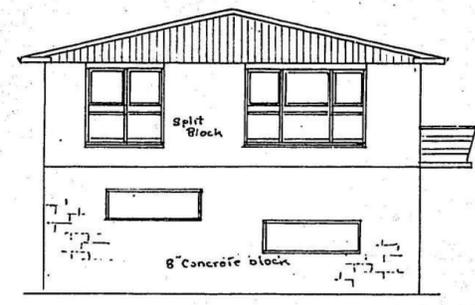


South E. Elev.




North East Elev.

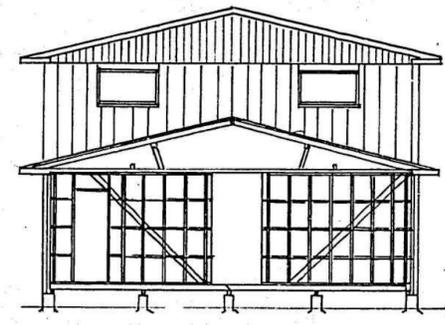


Section A-A From Rear

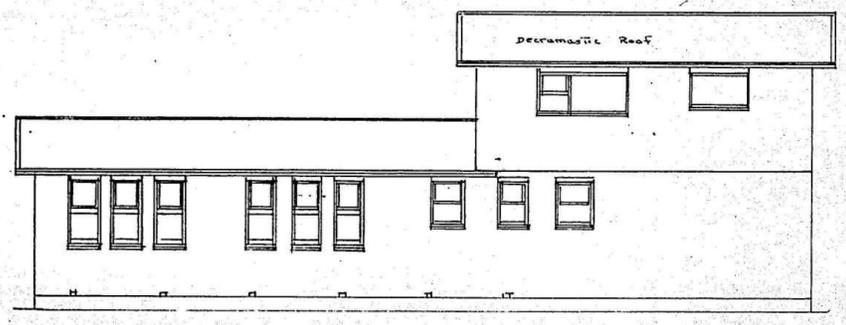

South West Elev.

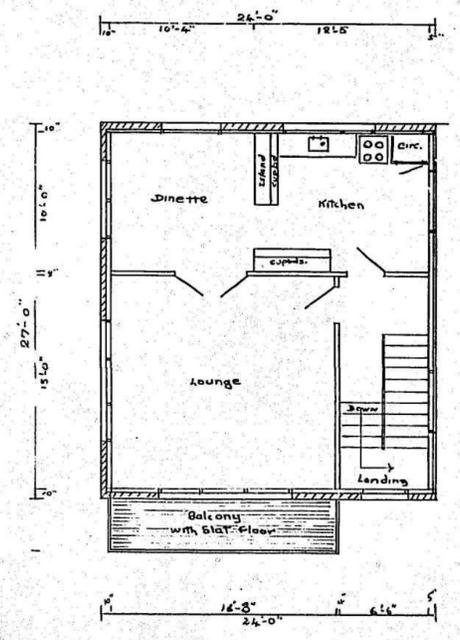

Top Floor Plan

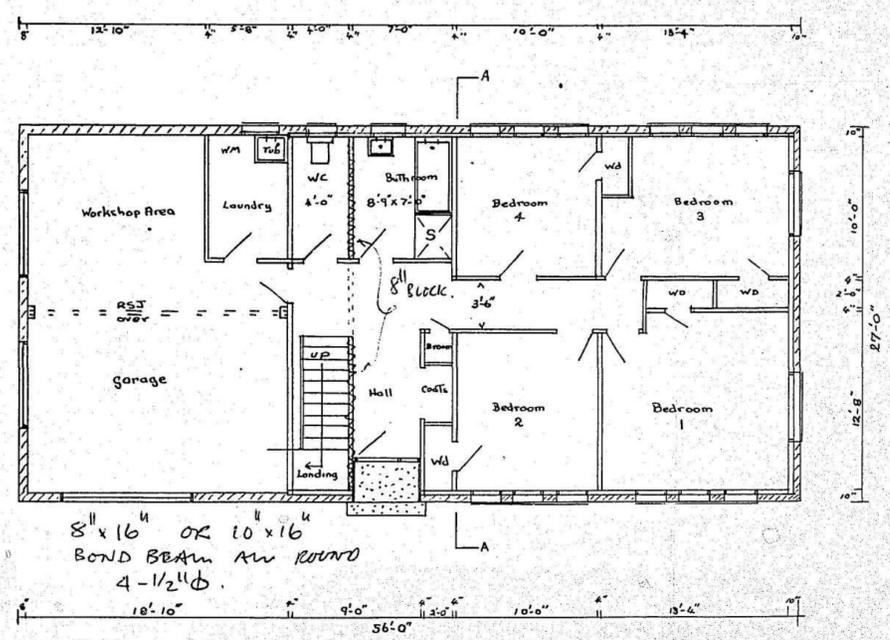

Scale 1/8" = 1 Foot
 Ground Floor Plan

DUNEDIN CITY CORPORATION
 CITY ENGINEER'S OFFICE
 At the Street boundary the approved level with respect to street is —

Pedestrian Entrance	Vehicular Entrance	Garage
Wall	Fence	is 5" above top of kerb


Arrangements made for Crossing are \$22 for 9" BXK
 for City Engineer Date 2-10-70

NOTE:—This Certificate is not valid unless Certified to by the Officer authorised in that behalf.

DUNEDIN CITY CORPORATION
 COPY OF APPROVED PLAN OR SPECIFICATION TO BE RETAINED ON WORKS AND PRODUCED ON REQUEST OF BUILDING INSPECTOR.
 DATE... 2-10-70...
 CITY ENGINEER

DUNEDIN DRAINAGE & SEWERAGE BOARD
 A separate application to the Drainage Board for a permit for plumbing and/or drainage work is required. Such work to be executed by a Regd. Plumber or Licensed Drainer, respectively and shall comply fully with the Board's By-laws and the D. & P. Regs., 1959.

Stormwater to be discharged to Street channel
 Foul sewage to be discharged to Foot drain on York Place
 2/10/79
 J.C. Howe








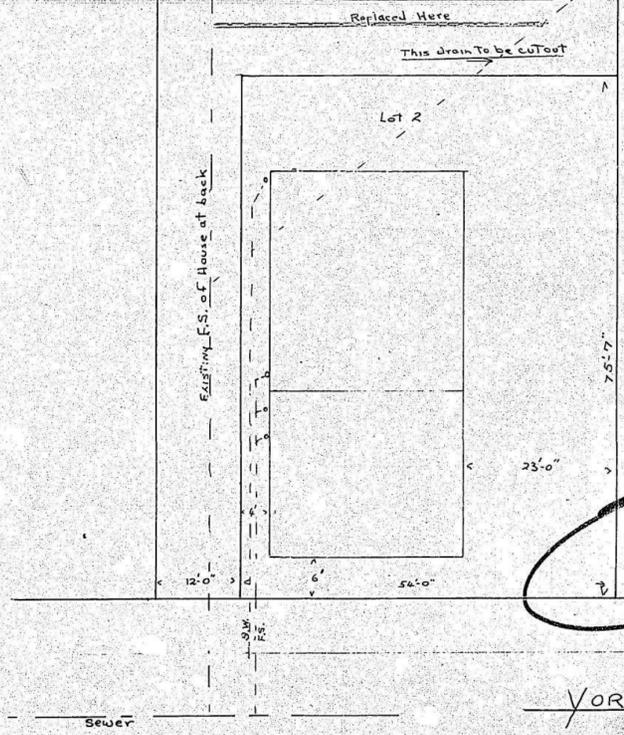


Scale 1/4" = 1 Foot

3107

YORK PLACE

W. H. H. H.

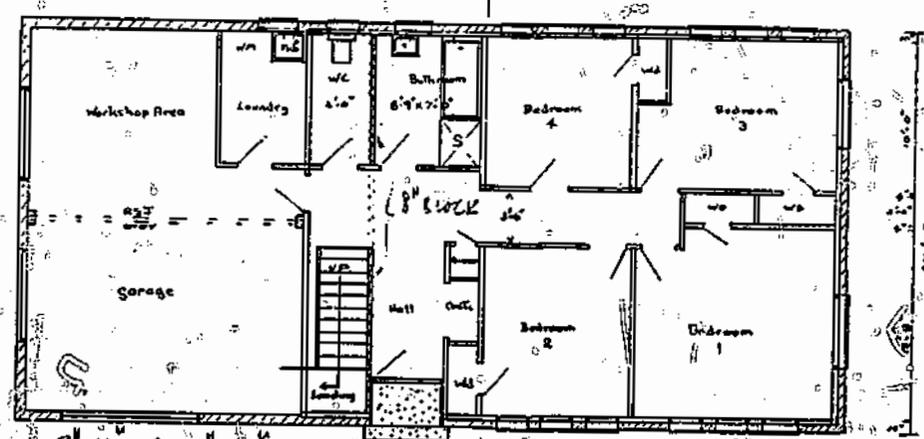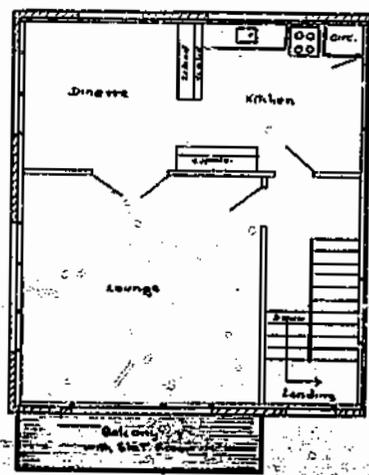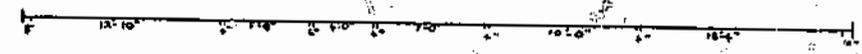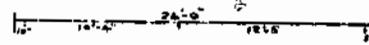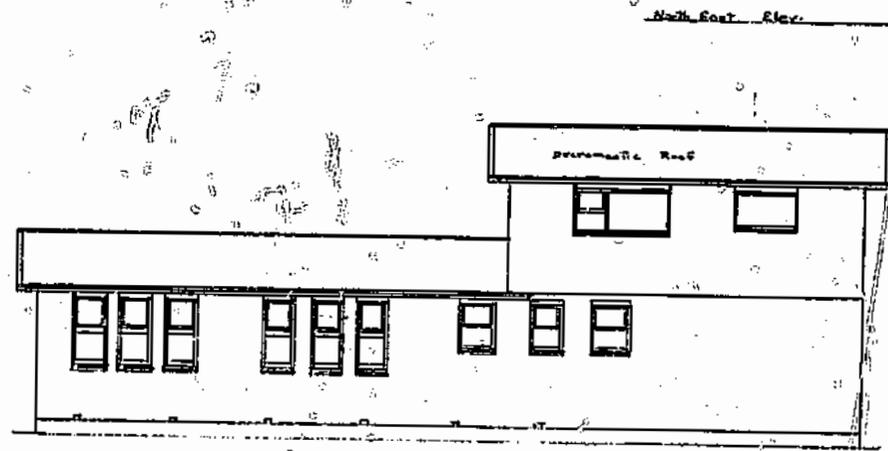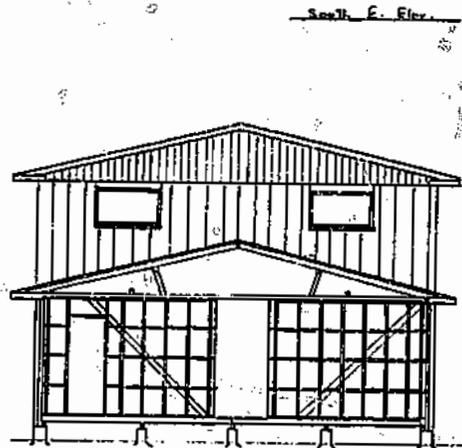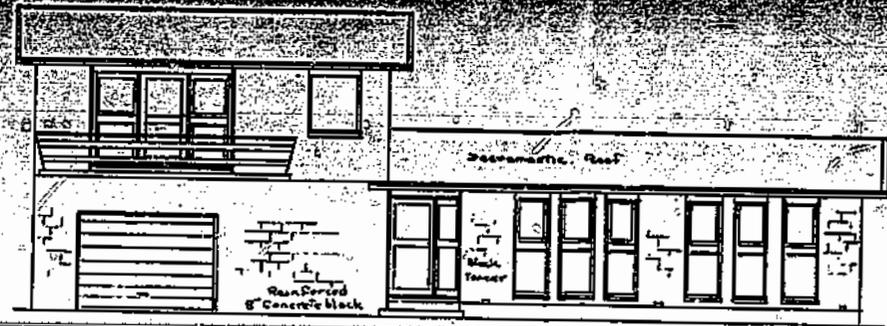
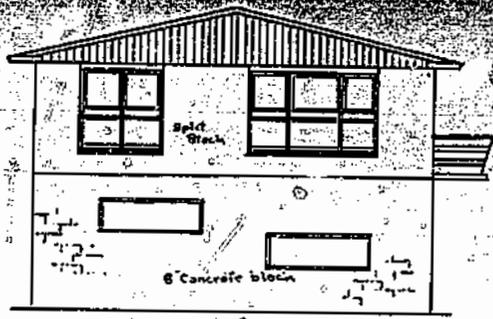


8" x 16" OR 10" x 16"
 BOND BEAM ALL AROUND
 4-1/2" ϕ

5 FT. CLEAR OF
 SPOTING
 4 FT. TO WALL

On Lot 1 & 2
 369 York Place

Town Belt

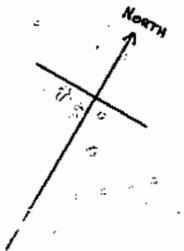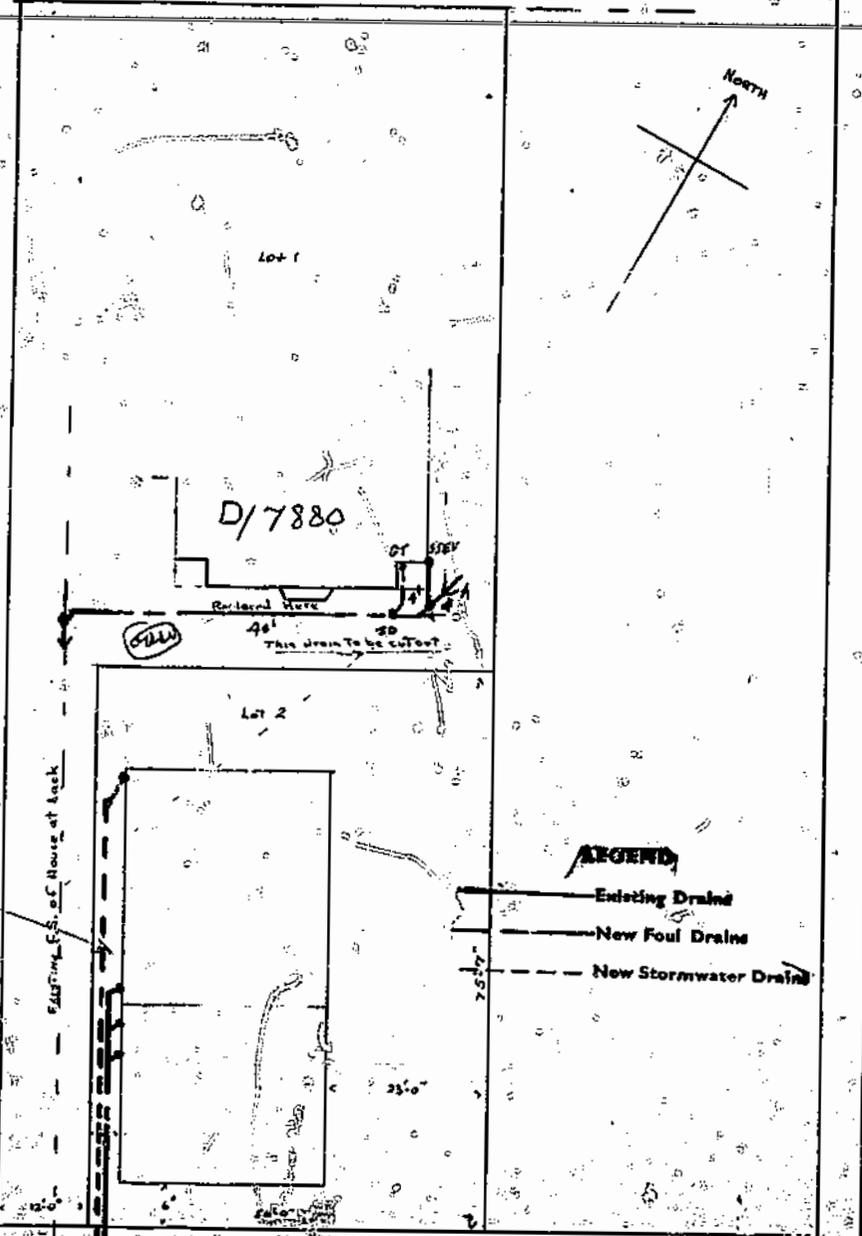

LEGEND
 — Existing Drain
 — New Foul Drains
 - - - New Stormwater Drain

YORK PLACE

CODE COMPLIANCE CERTIFICATE

Section 43(3), Building Act 1991

ISSUED BY:



Telephone No:	477-4000	CCC No:	ABA 12526	Reference No:	5027464
---------------	----------	---------	-----------	---------------	---------

(Insert a cross in each applicable box. Attach relevant documents).

PROJECT LOCATION	PROJECT
Name and Mailing Address: PAUL, CHRISTOPHER IAN COGHILL ROAD 3 R D LAWRENCE 9153	All <input checked="" type="checkbox"/> Stage No of an intended stages New Building <input type="checkbox"/> Alteration <input checked="" type="checkbox"/>
LEGAL DESCRIPTION	Intended Use(s) in detail: ALTER DWELLING
Property Number: 5027464 Valuation Roll No: 27160 79801 Street Address: 369 YORK PLACE, DUNEDIN 9001 Legal Description: LOT 2 DP 11655	Intended Life: Indefinite, not less than 50 years <input checked="" type="checkbox"/> Specified as years Demolition <input type="checkbox"/>

This is:

- A final code compliance issued in respect of all of the building work under the above building consent.
- An interim code compliance certificate in respect of part only, as specified in the attached particulars, of the building work under the above building consent.
- This certificate is issued subject to the conditions specified in the attached page(s) headed "Conditions of Code Compliance Certificate No:....." (being this certificate).

The Council charges payable on the uplifting of this code compliance, in accordance with the attached details are: \$
Receipt No:

Signed for and on behalf of the Council:

Name: *Andy Clapp*

Position: AUTHORISED OFFICER

Date: 01/04/2004

BUILDING CONSENT

Section 35, Building Act 1991

ISSUED BY:



DUNEDIN CITY COUNCIL

Telephone No:	477-4000	Consent No:	ABA 12526	Reference No:	5027464
---------------	----------	-------------	-----------	---------------	---------

(Insert a cross in each applicable box. Attach relevant documents).


APPLICANT	PROJECT
Name: PAUL, CHRISTOPHER IAN COGHILL ROAD 3 R D LAWRENCE 9153	All <input checked="" type="checkbox"/> Stage No of an intendedstages
PROJECT LOCATION	New Building <input type="checkbox"/>
Street Address: 369 YORK PLACE, DUNEDIN 9001	Alteration <input checked="" type="checkbox"/>
LEGAL DESCRIPTION	Intended Use(s) in detail: ALTER DWELLING
Property Number: 5027464 Valuation Roll No: 27160 79801 Legal Description: LOT 2 DP 11655	Intended Life: Indefinite, not less than 50 years <input checked="" type="checkbox"/> Specified as years Demolition <input type="checkbox"/>
COUNCIL CHARGES	Estimated Value: \$5000
The balance of Council's charges payable on uplifting of this building consent, in accordance with the tax invoice are: Total: \$ ALL FEES ARE GST INCLUSIVE	Signed for and on behalf of the Council: Name:  Position: AUTHORISED OFFICER Date: 24/10/2001

This building consent is a consent under the Building Act 1991 to undertake building work in accordance with the attached plans and specifications so as to comply with the provisions of the building code. It does not affect any duty or responsibility under any other Act nor permit any breach of any other Act.


This building consent is issued subject to the conditions specified in the attached pages headed "Conditions of Building Consent No....."

GENERAL NOTES

All work shall comply with the New Zealand Building Code and associated, applicable and approved documents, including NZS 3604:1995. Contractor shall check and confirm all dimensions on site prior to construction. Any discrepancies shall be brought to the attention of the Architectural Designer.

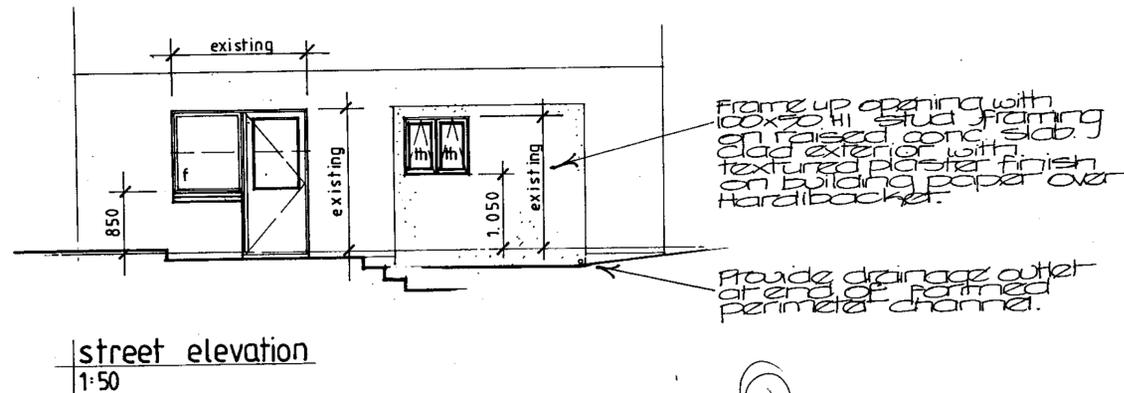


street elevation
1:50

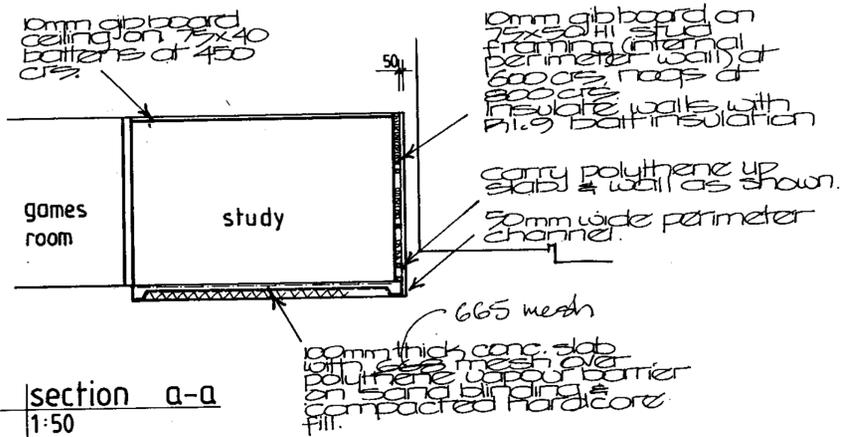


section a-a
1:50

DUNEDIN CITY COUNCIL
Plans and Specifications Approved in accordance with The New Zealand Building Code and approved Documents. The approved drawings and specifications are subject to the Building Drainage Health Act 1992.
Date 18.10.01
Date 23-10-01
NOTE

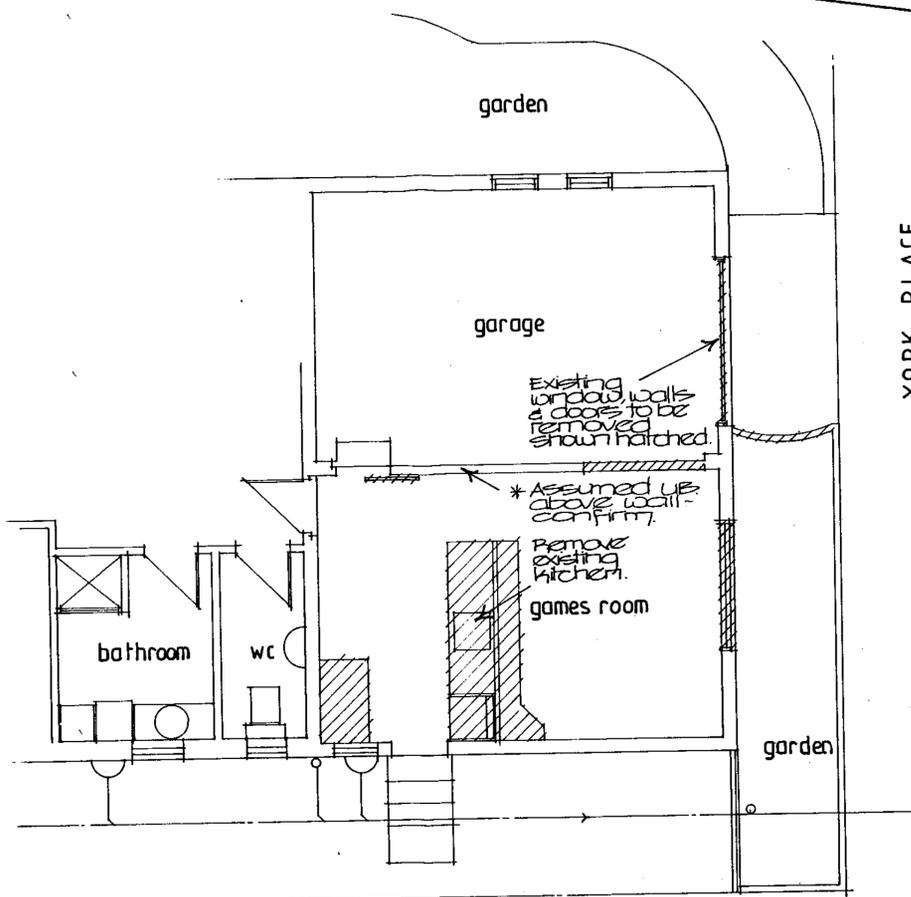

existing part ground floor plan
1:50

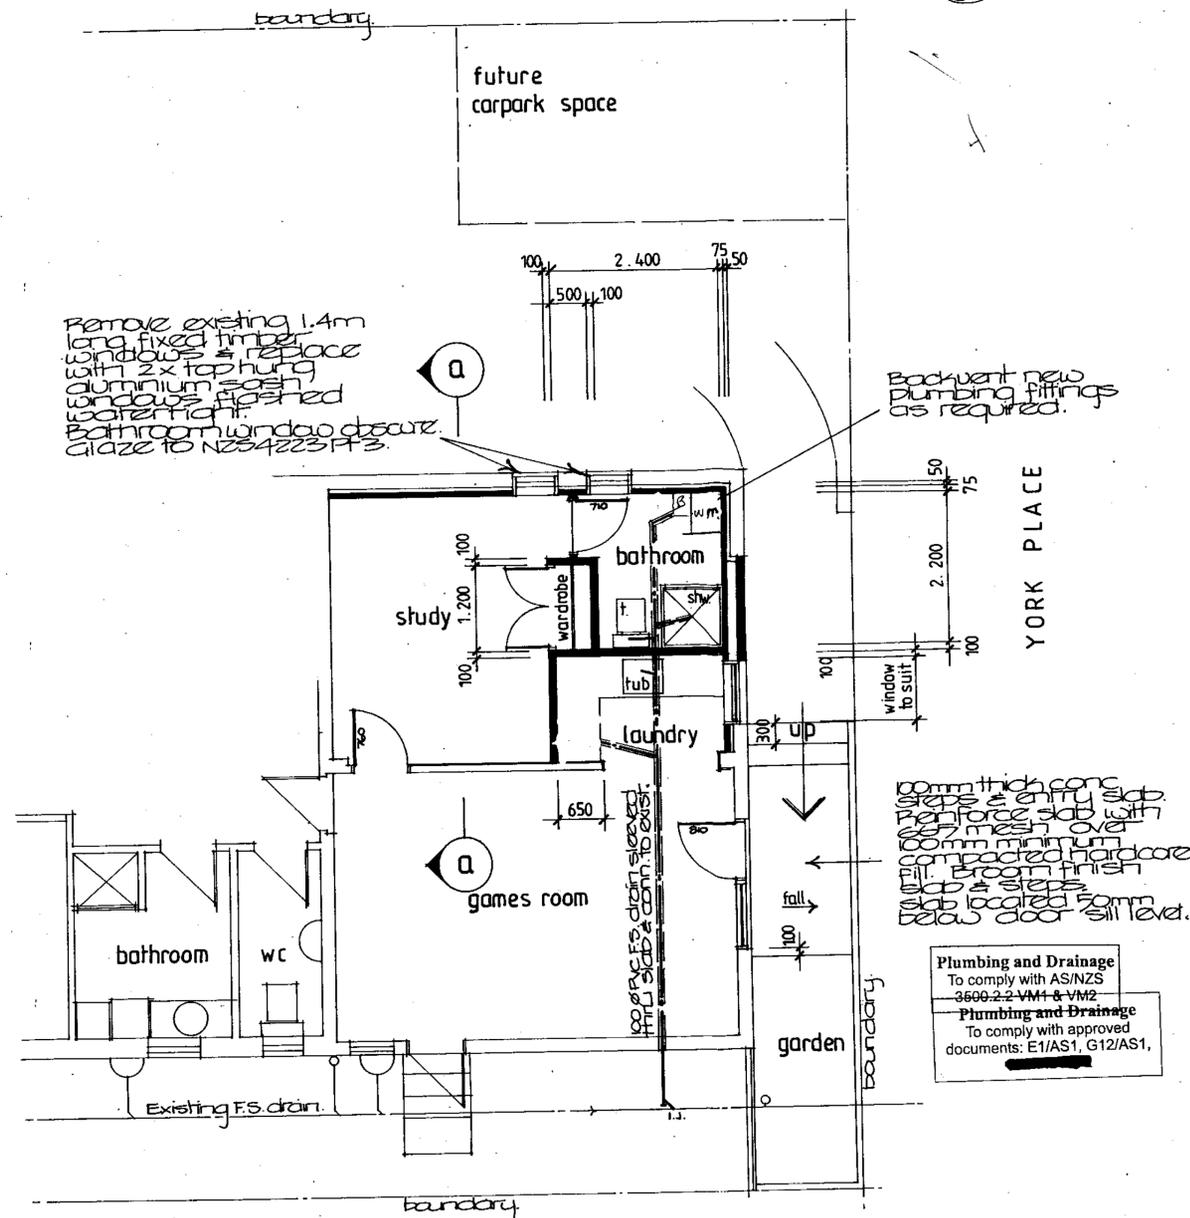

proposed ground floor plan
1:50

12526

CODE COMPLIANCE CERTIFICATE

Section 95, Building Act 2004

ISSUED BY:



Telephone No:	477-4000	CCC No:	ABA 53010	Reference No:	5027464
---------------	----------	---------	-----------	---------------	---------

(Insert a cross in each applicable box. Attach relevant documents).

APPLICANT	PROJECT
Owner: SARAH ELIZABETH LIMITED C/O AVON PLUMBERS LIMITED P O BOX 2144 DUNEDIN 9030	All <input checked="" type="checkbox"/>
PROJECT LOCATION	Stage Noof an intendedstages
Street Address: 369 YORK PLACE, DUNEDIN 9001	New Building <input type="checkbox"/> Alteration <input checked="" type="checkbox"/>
LEGAL DESCRIPTION	Intended Use(s) in detail: ALTER BATHROOM/INSTALL NEW WC
Building Name: Property Number: 5027464 Valuation Roll No: 27160 79801 Building Use: Year Constructed: Legal Description: LOT 2 DP 11655	Intended Life: Indefinite, not less than 50 years <input checked="" type="checkbox"/> Specified as years Demolition <input type="checkbox"/>


The building consent authority named above is satisfied, on reasonable grounds, that:

- (a) The building work complies with the Building Consent, and
- (b) The specified systems in the building are capable of performing to the performance standards set out in the Building Consent.

Compliance Schedule attached.

The Council charges payable on the uplifting of this code compliance, in accordance with the attached details are: \$
Receipt No:

Signed for and on behalf of the Council:

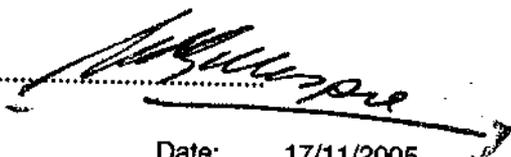Name:.....

 Position: AUTHORISED OFFICER Date: 17/11/2005


SCANNED

Existing Bathroom
369 York Place

Glazing
Shall comply with NZS
4223.1999 parts 1 to 3

DOMESTIC SMOKE ALARM
Smoke alarms complying with
the NZBC clause F7 are
required in this building.

Plumbing and Drainage
To comply with approved
documents: E1/AS1, G12/AS1,
G13/AS1 & 2

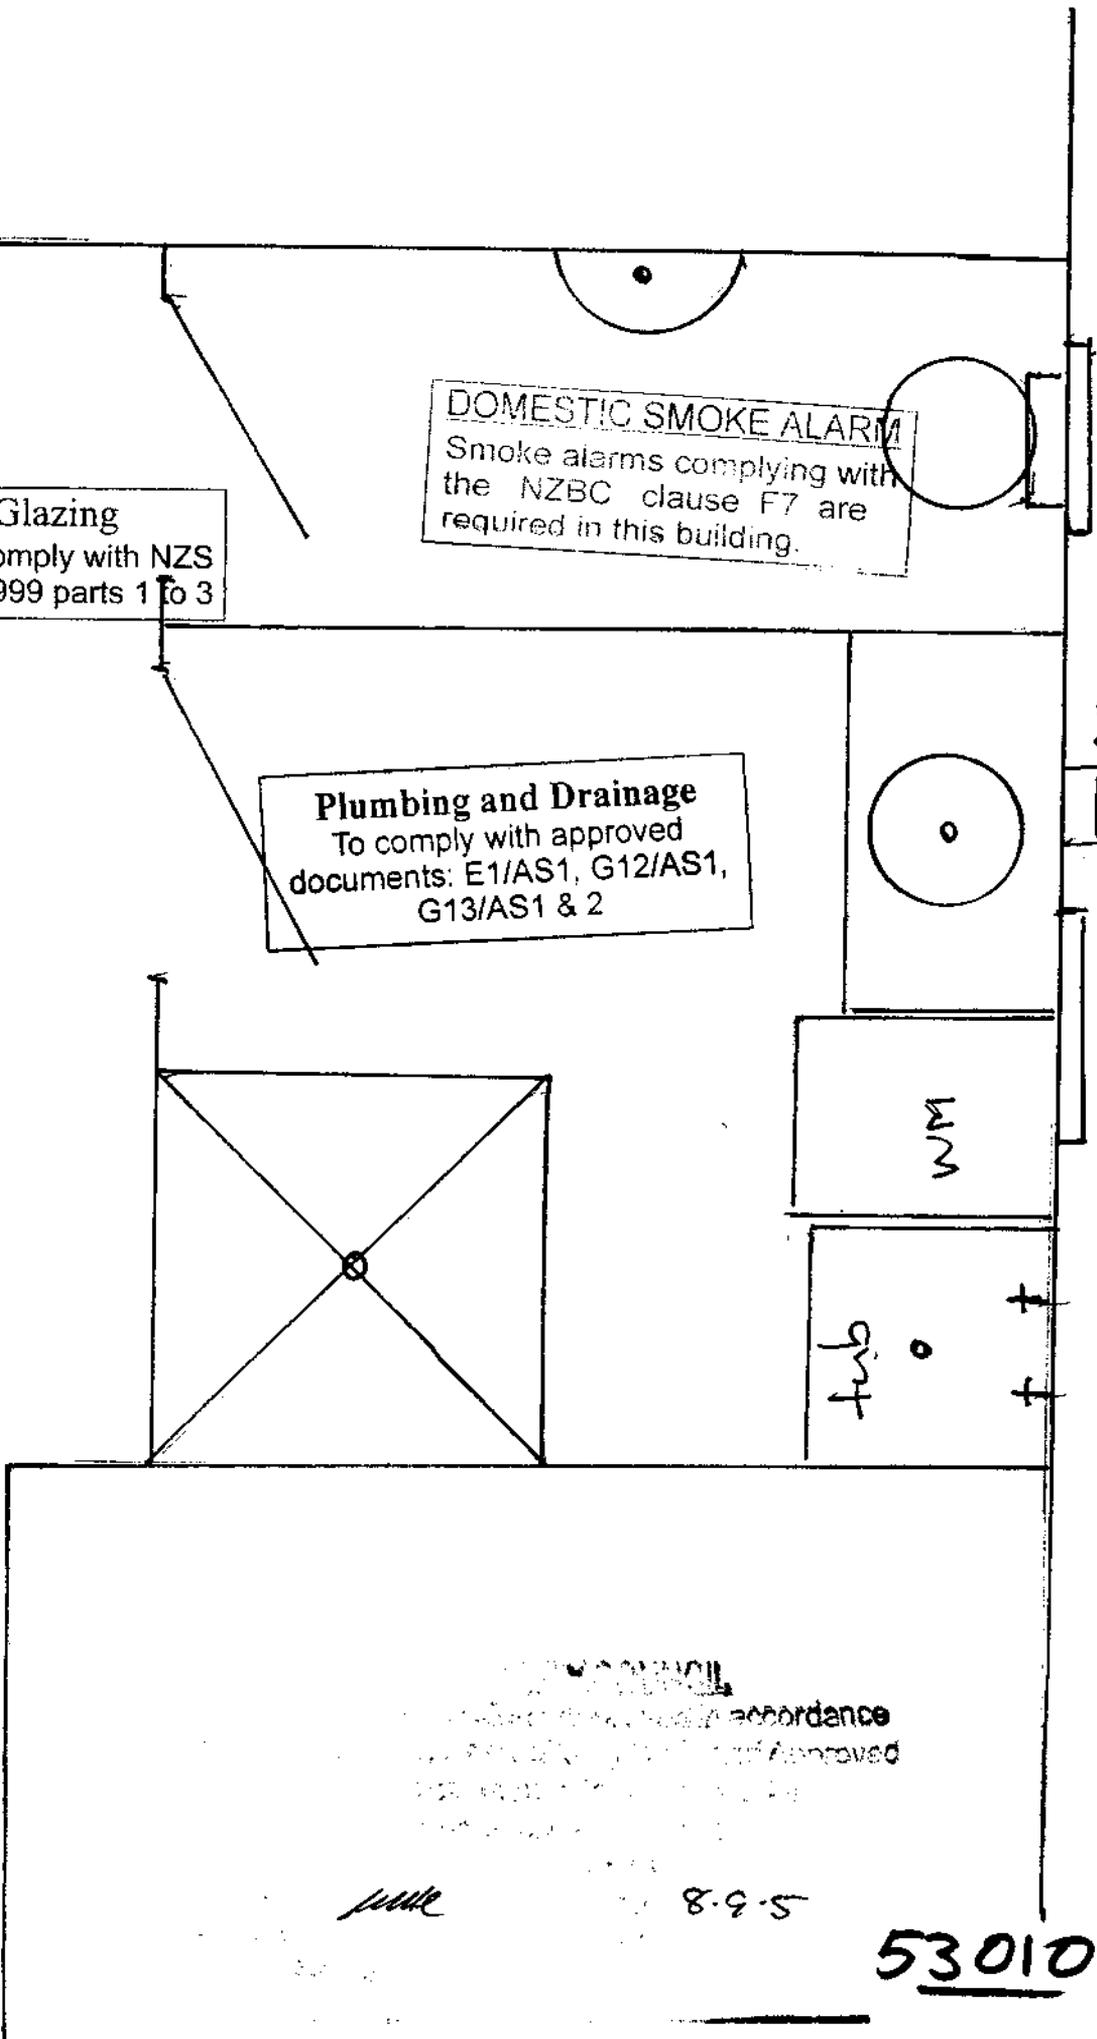


Handwritten signature

8-9-5

53010

New bathroom
369 York Place

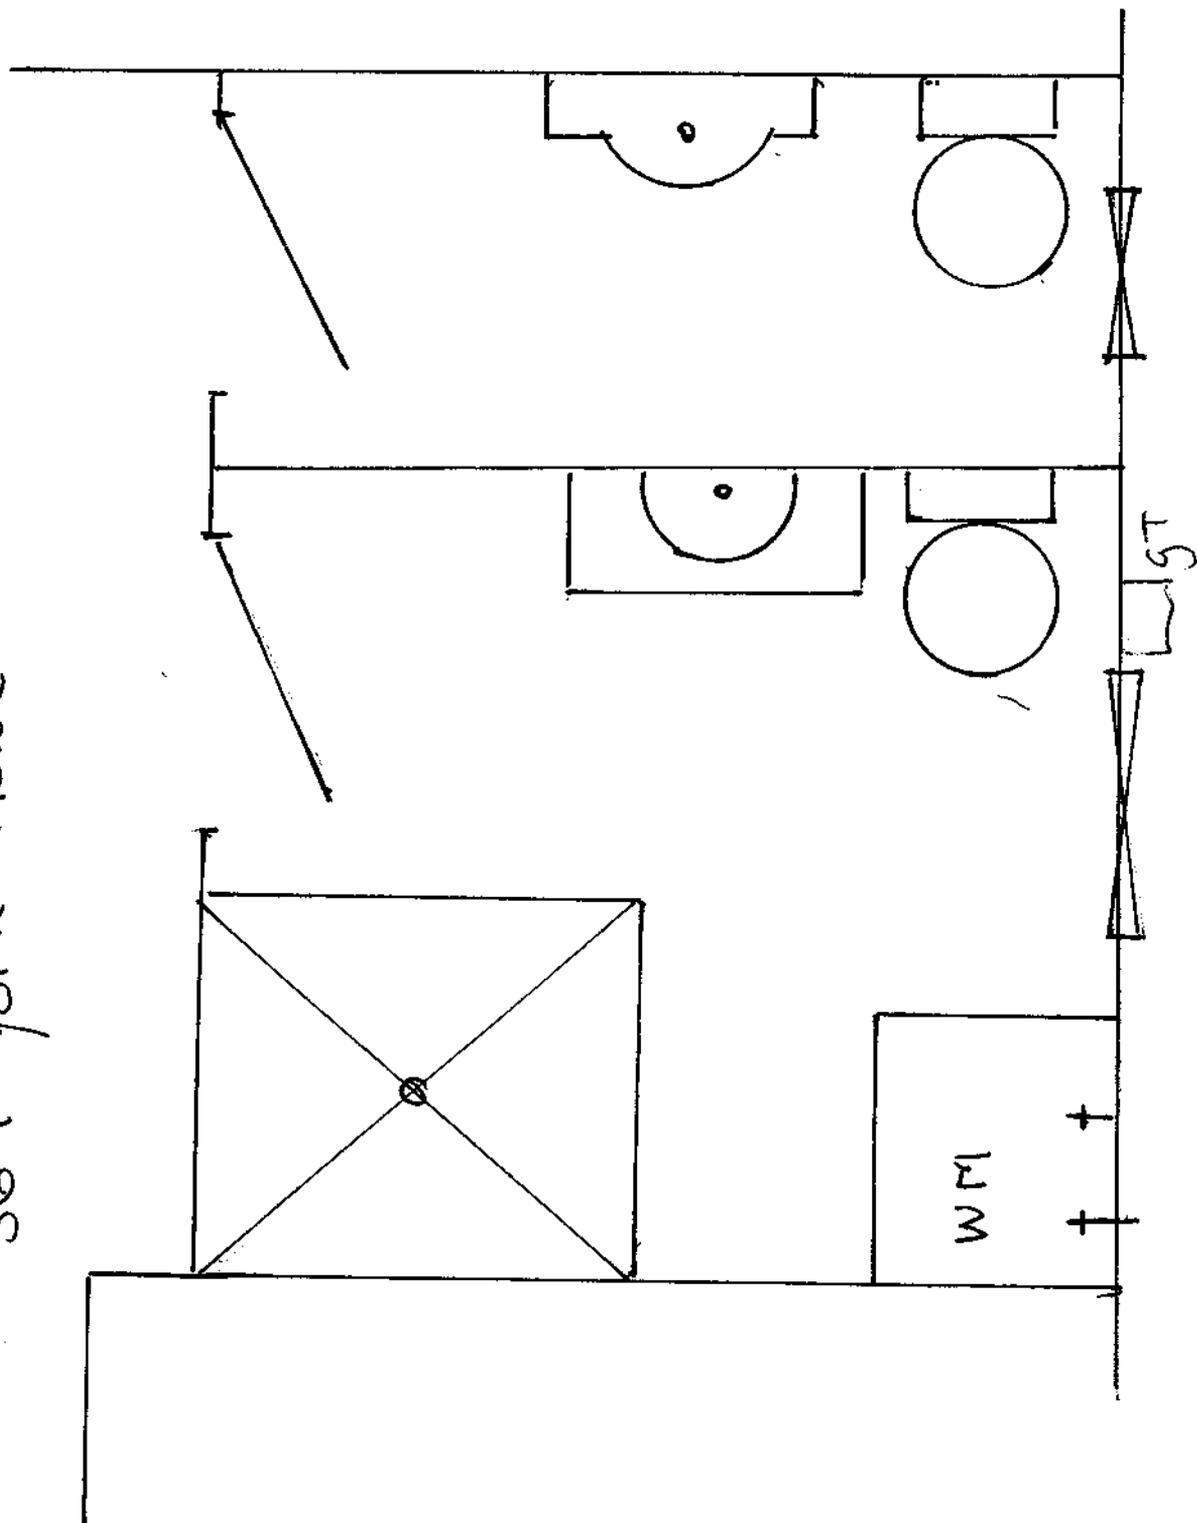

53010