


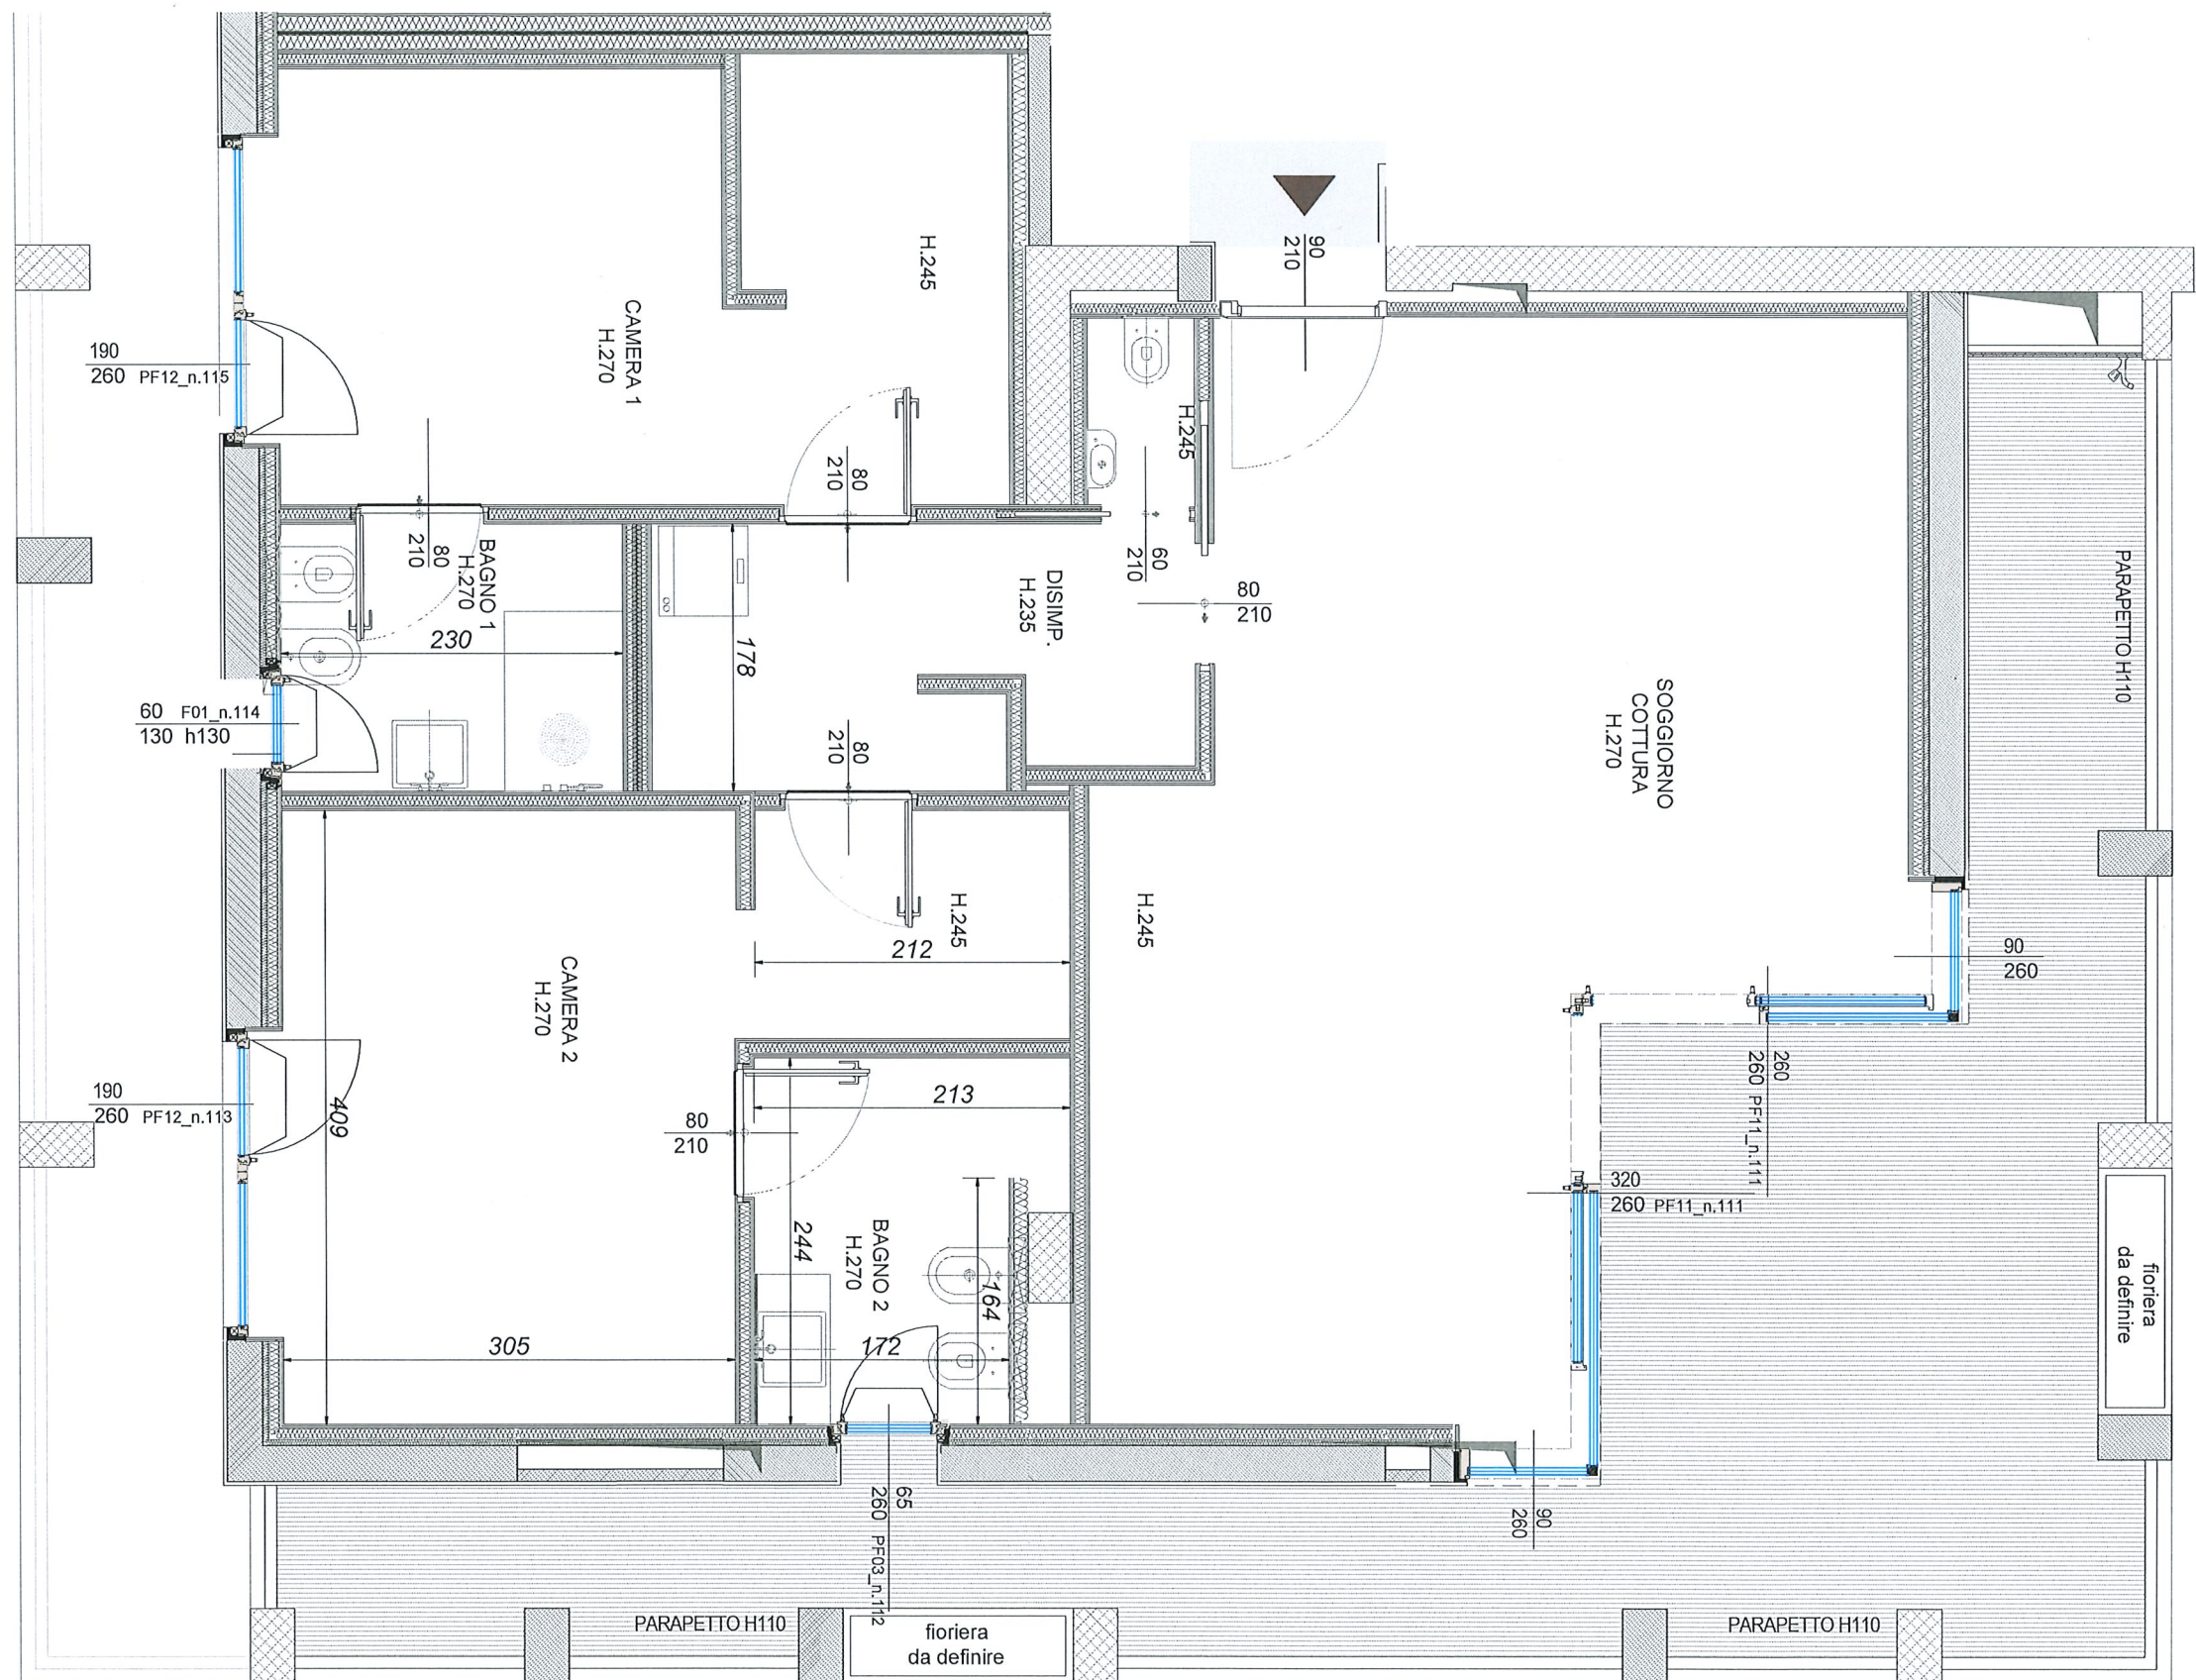

SCALA 1:50