


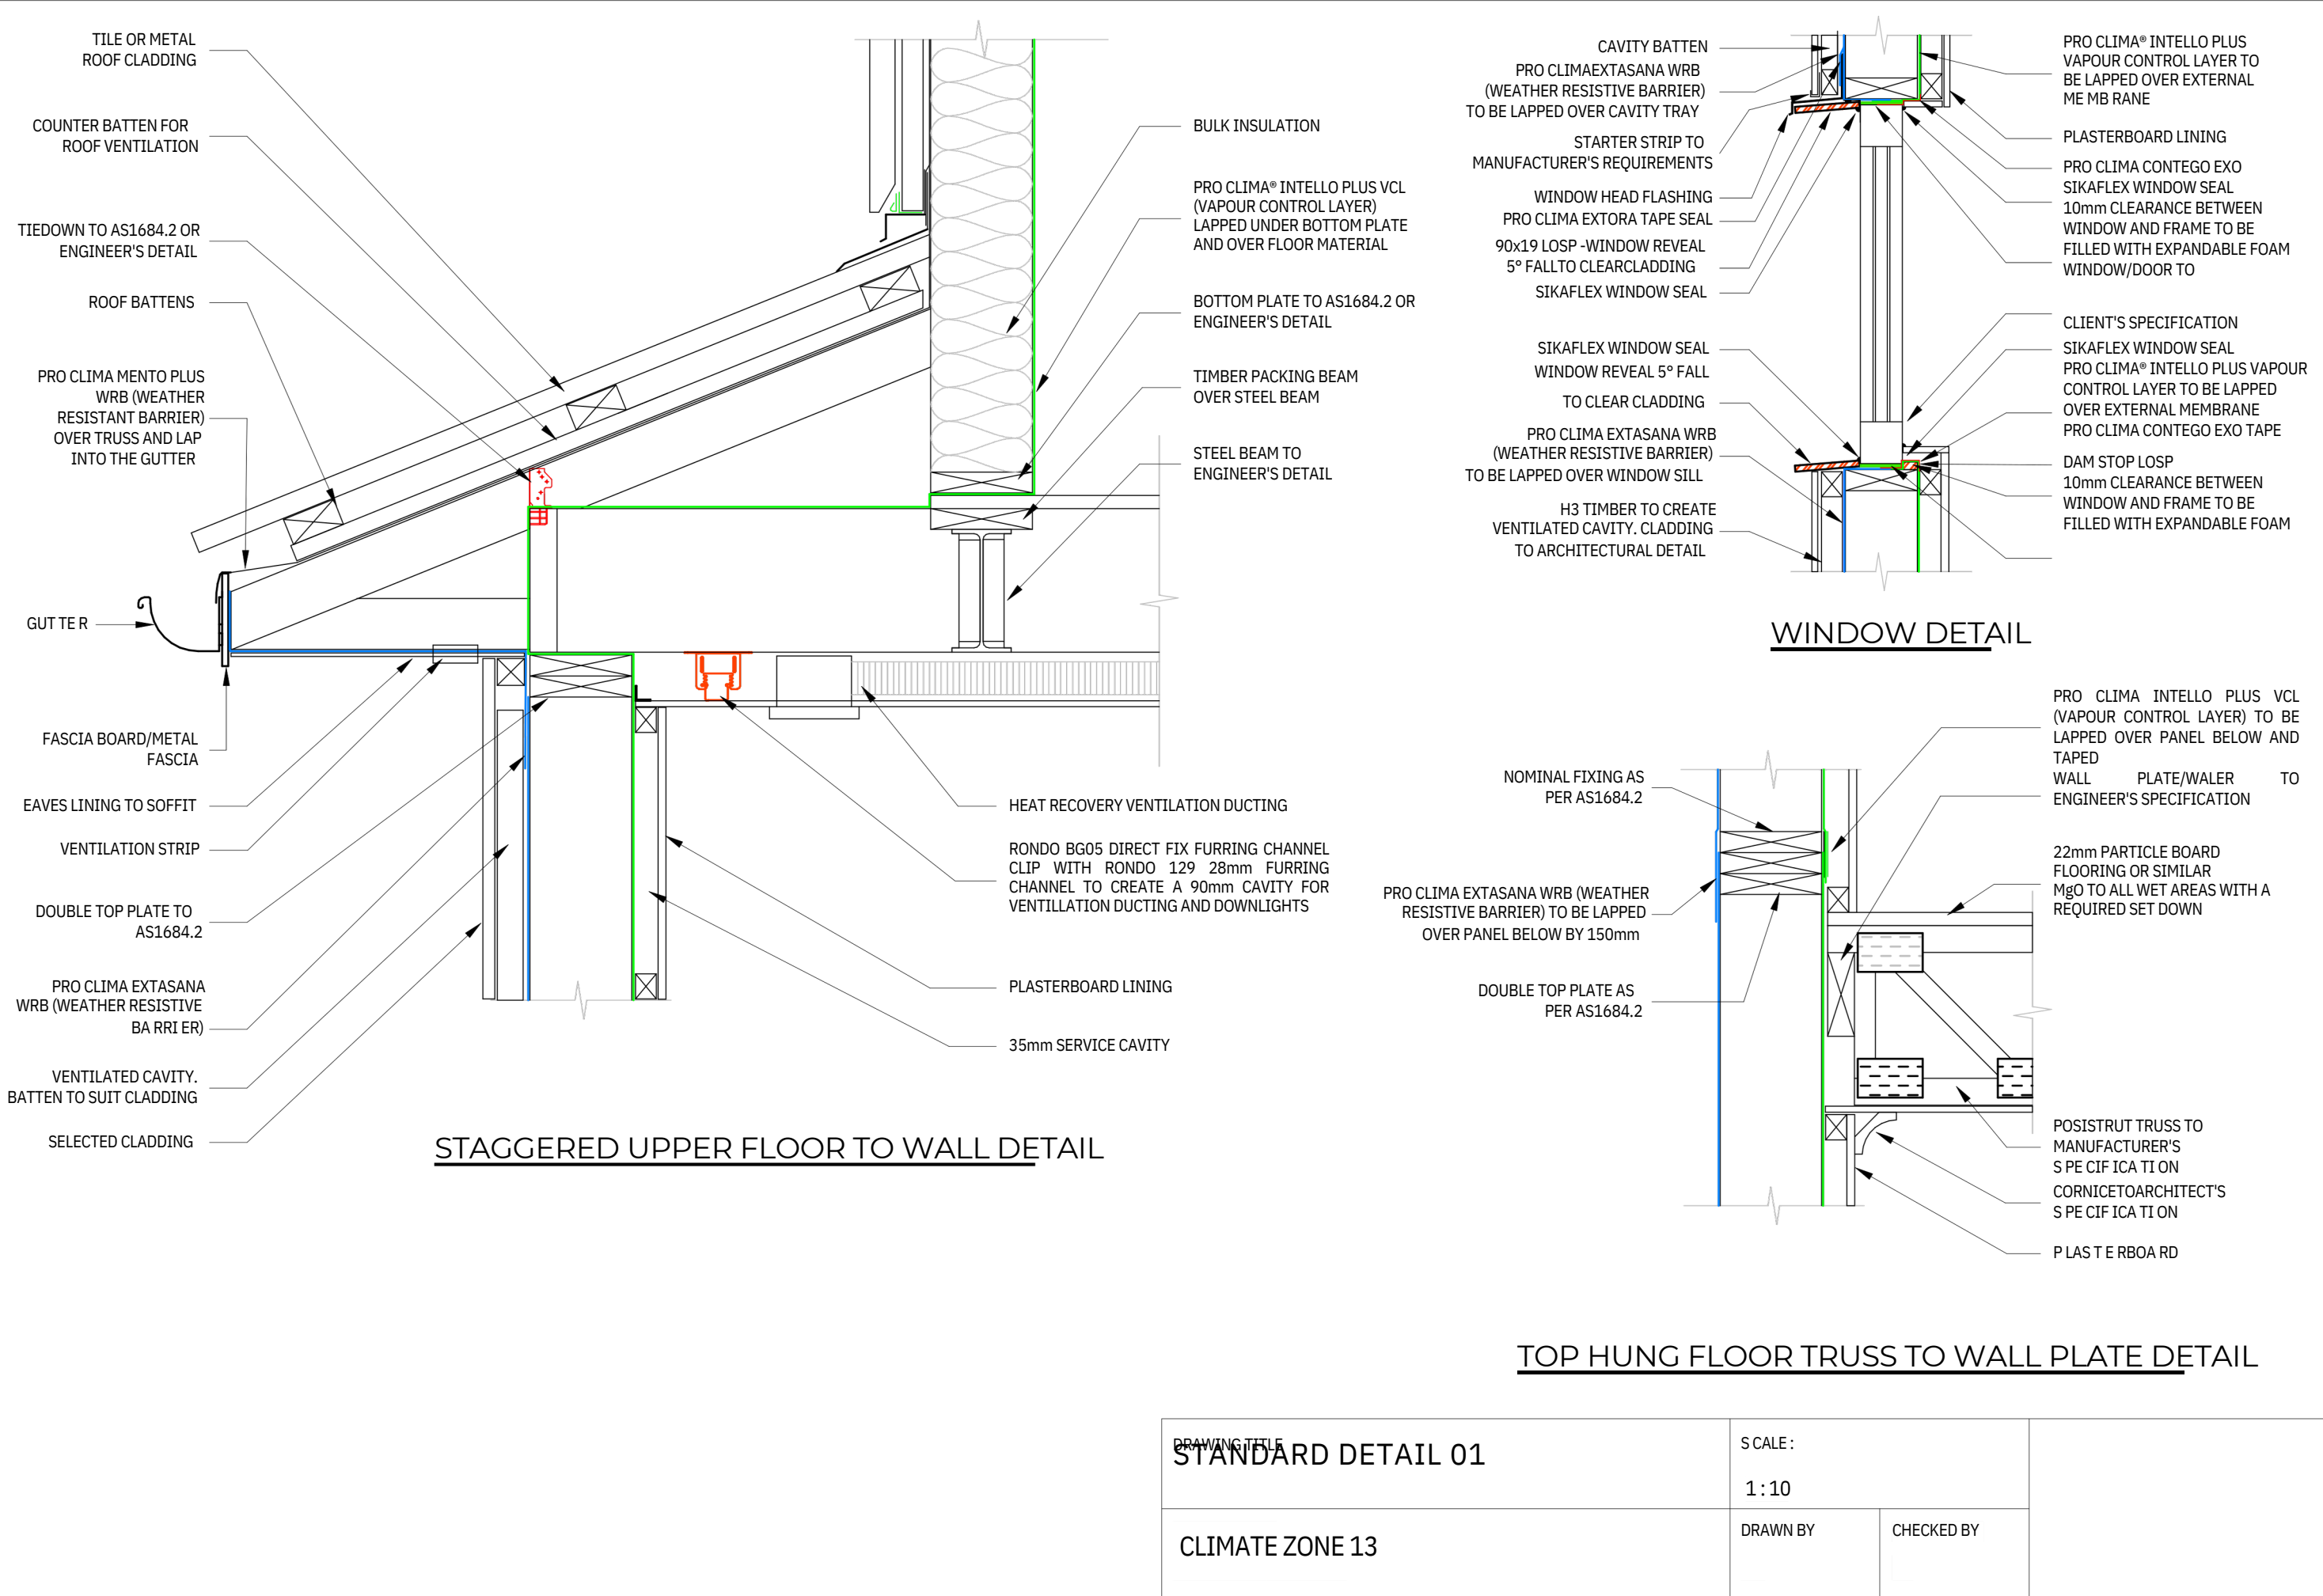

DRAWING TITLE
STANDARD DETAIL 01


CLIMATE ZONE 13


SCALE:

1:10


DRAWN BY

CHECKED BY

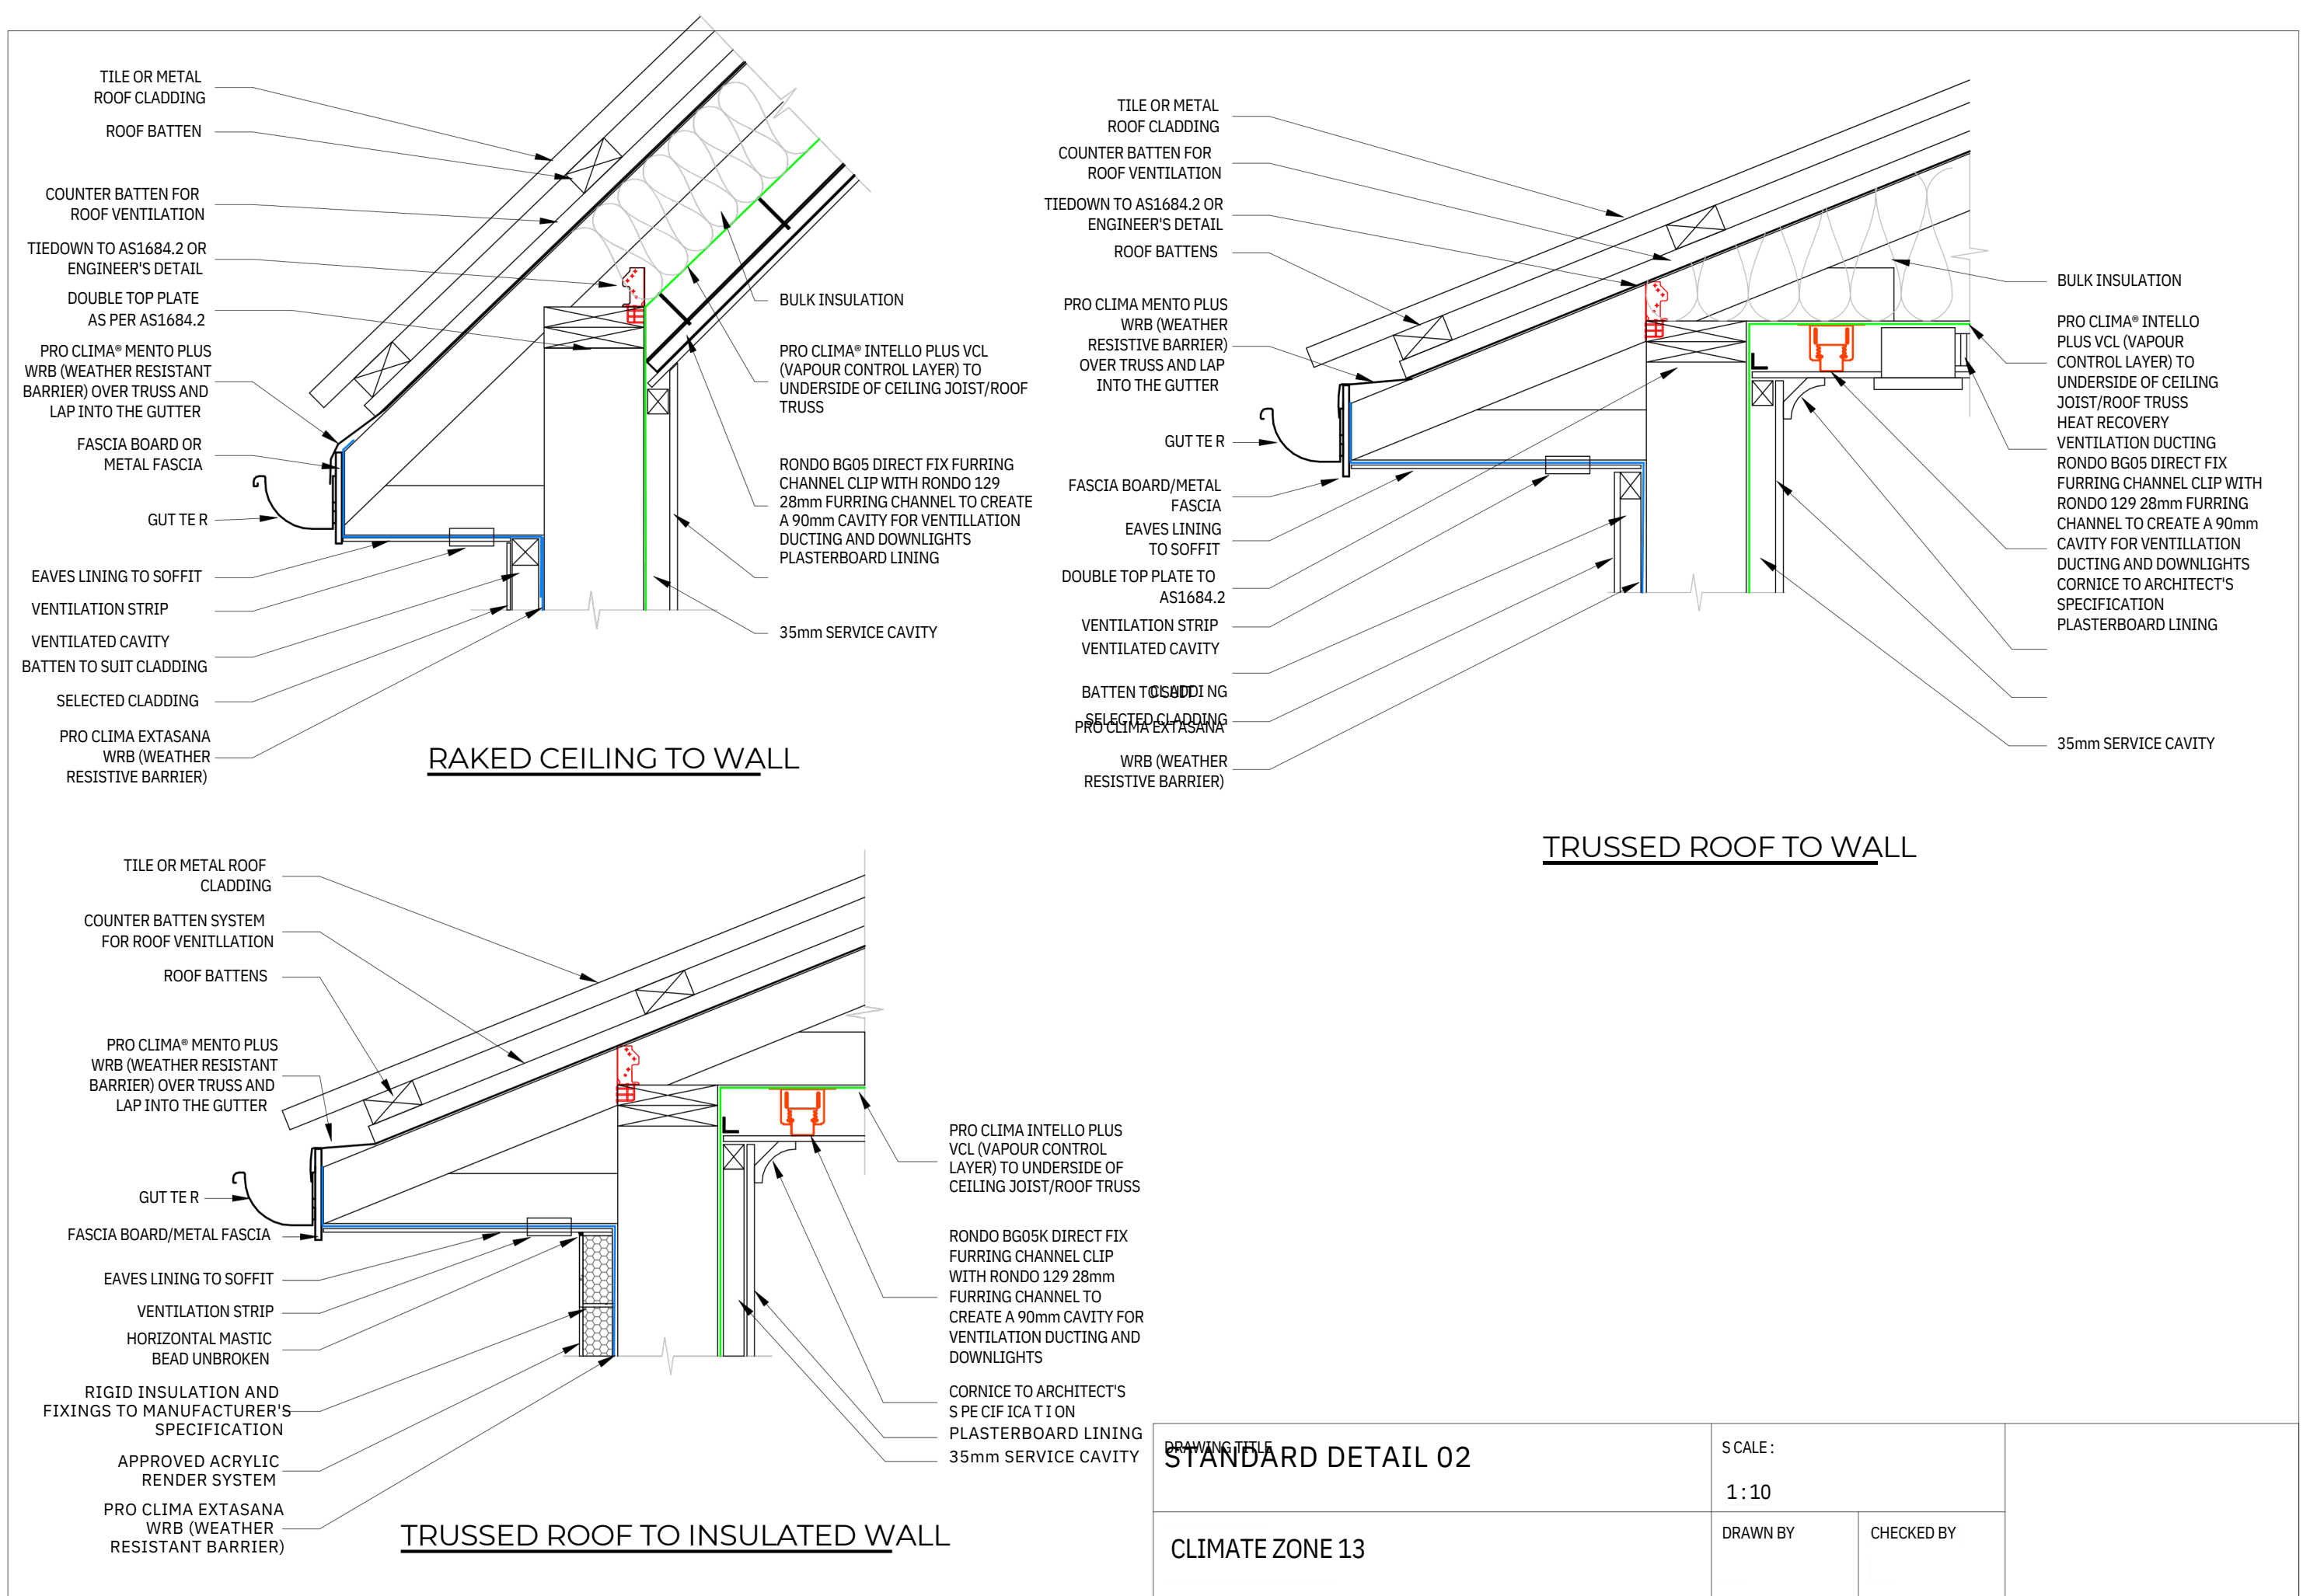


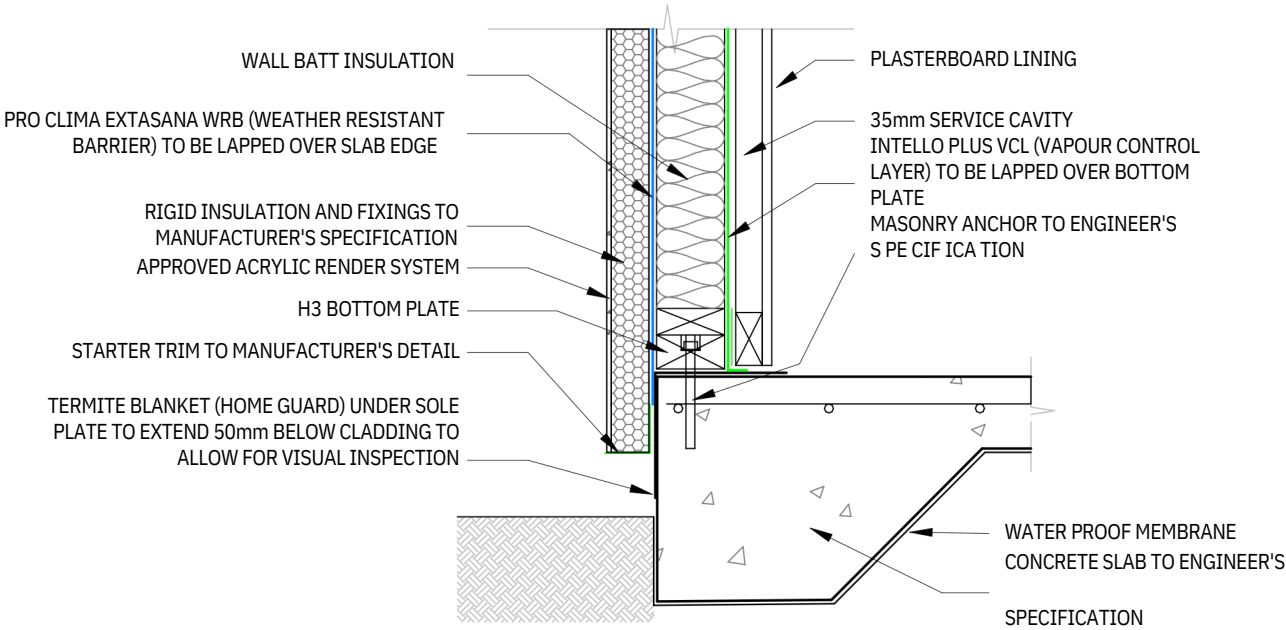

INSULATED RENDERED PANEL TO CONCRETE SLAB DETAIL

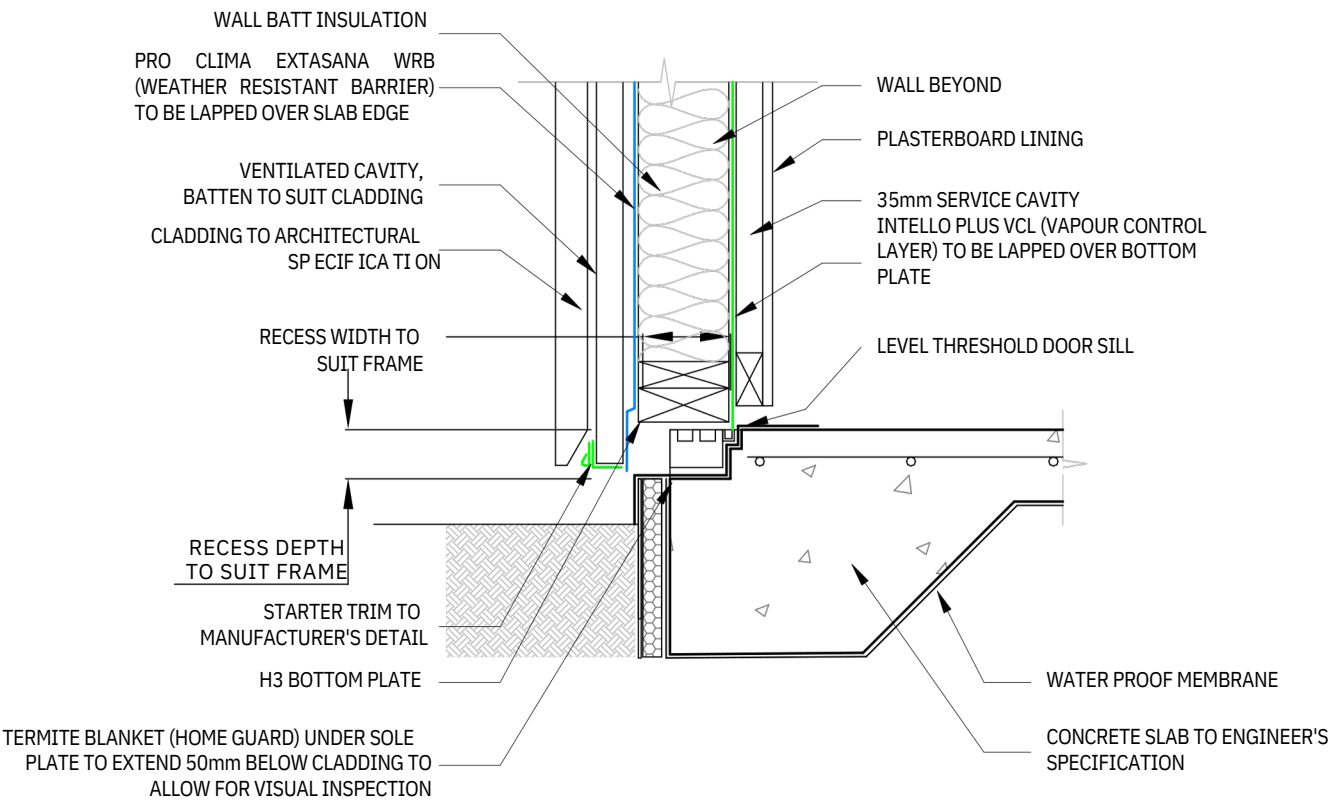

WALL TO SLAB -LEVEL THRESHOLD AND INSULATED SLAB EDGE

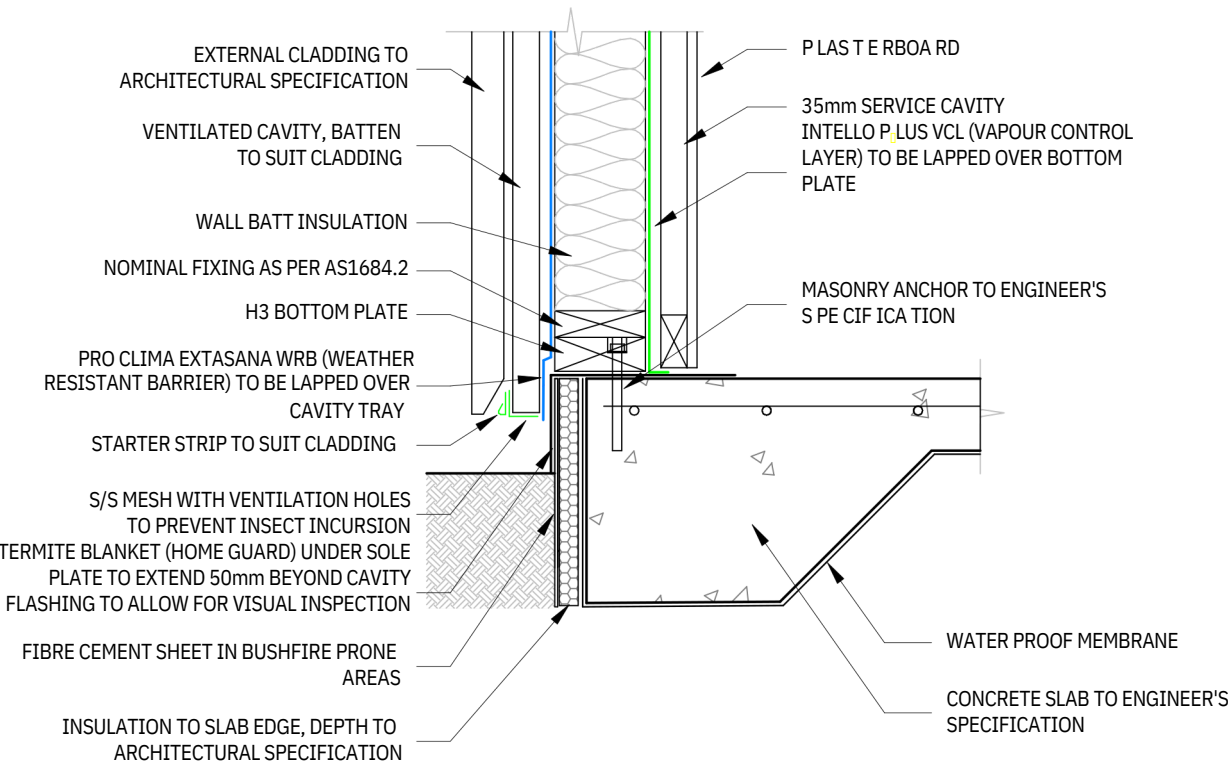

WALL TO INSULATED SLAB EDGE DETAIL

DRAWING TITLE
STANDARD DETAIL 03


CLIMATE ZONE 13

SCALE:


1:10

DRAWN BY

CHECKED BY

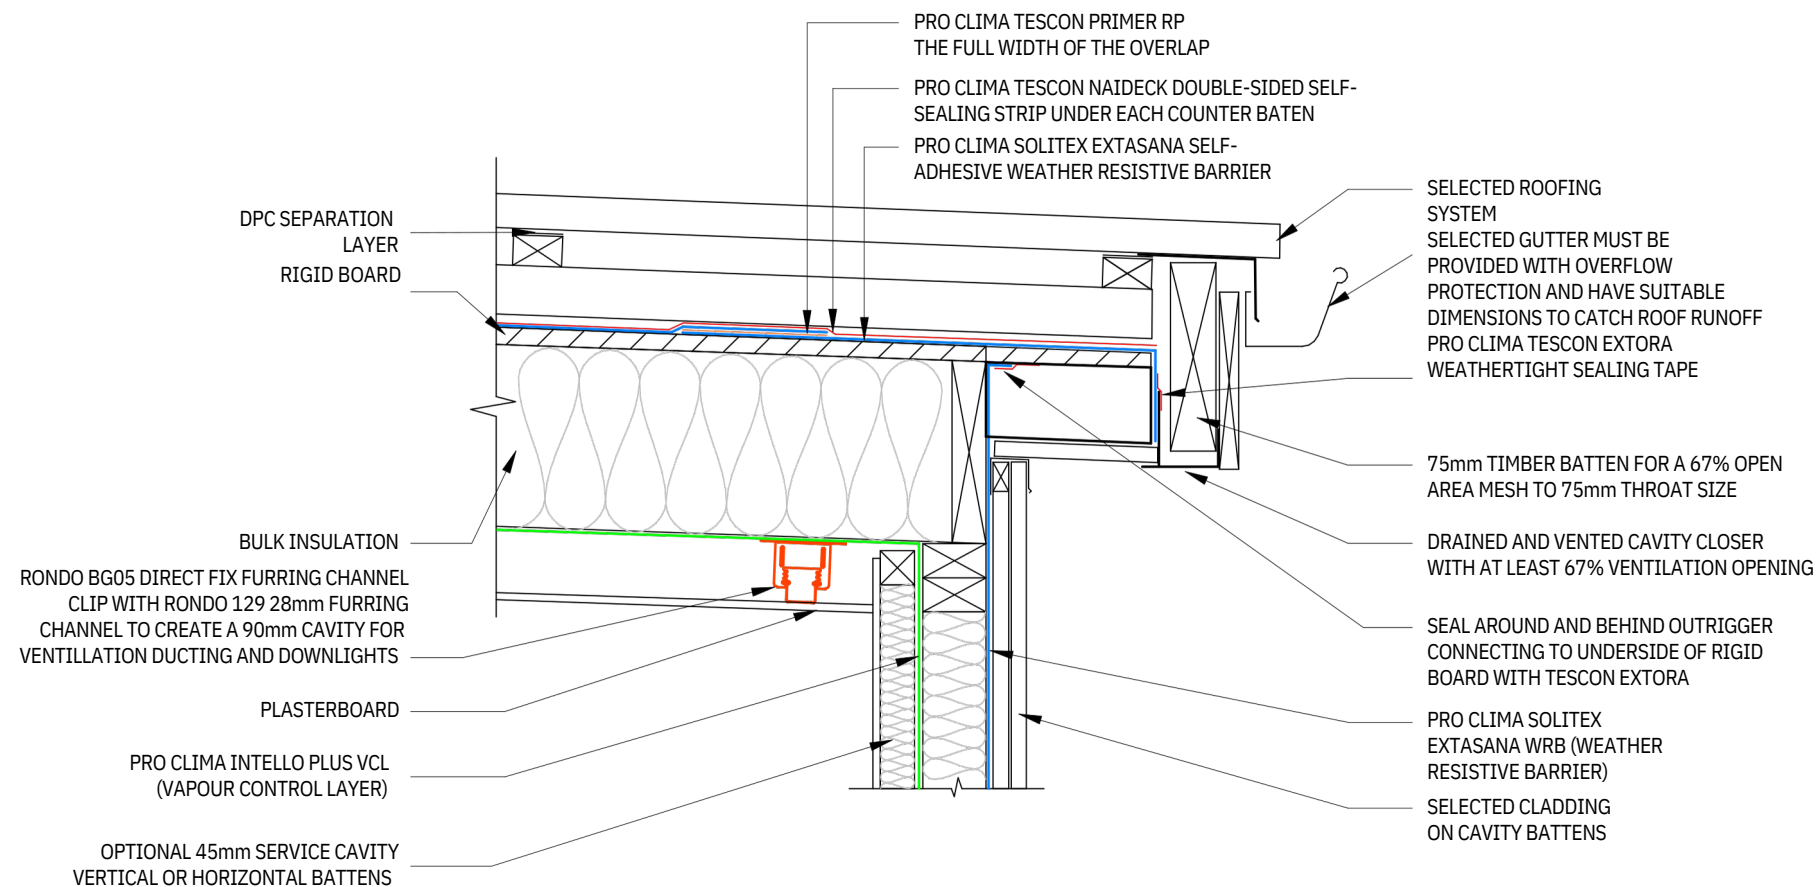

PRO CLIMA WH1138 -FLATHERO SYSTEM
EAVE WITH ABOVE SHEATHING VENTILATION

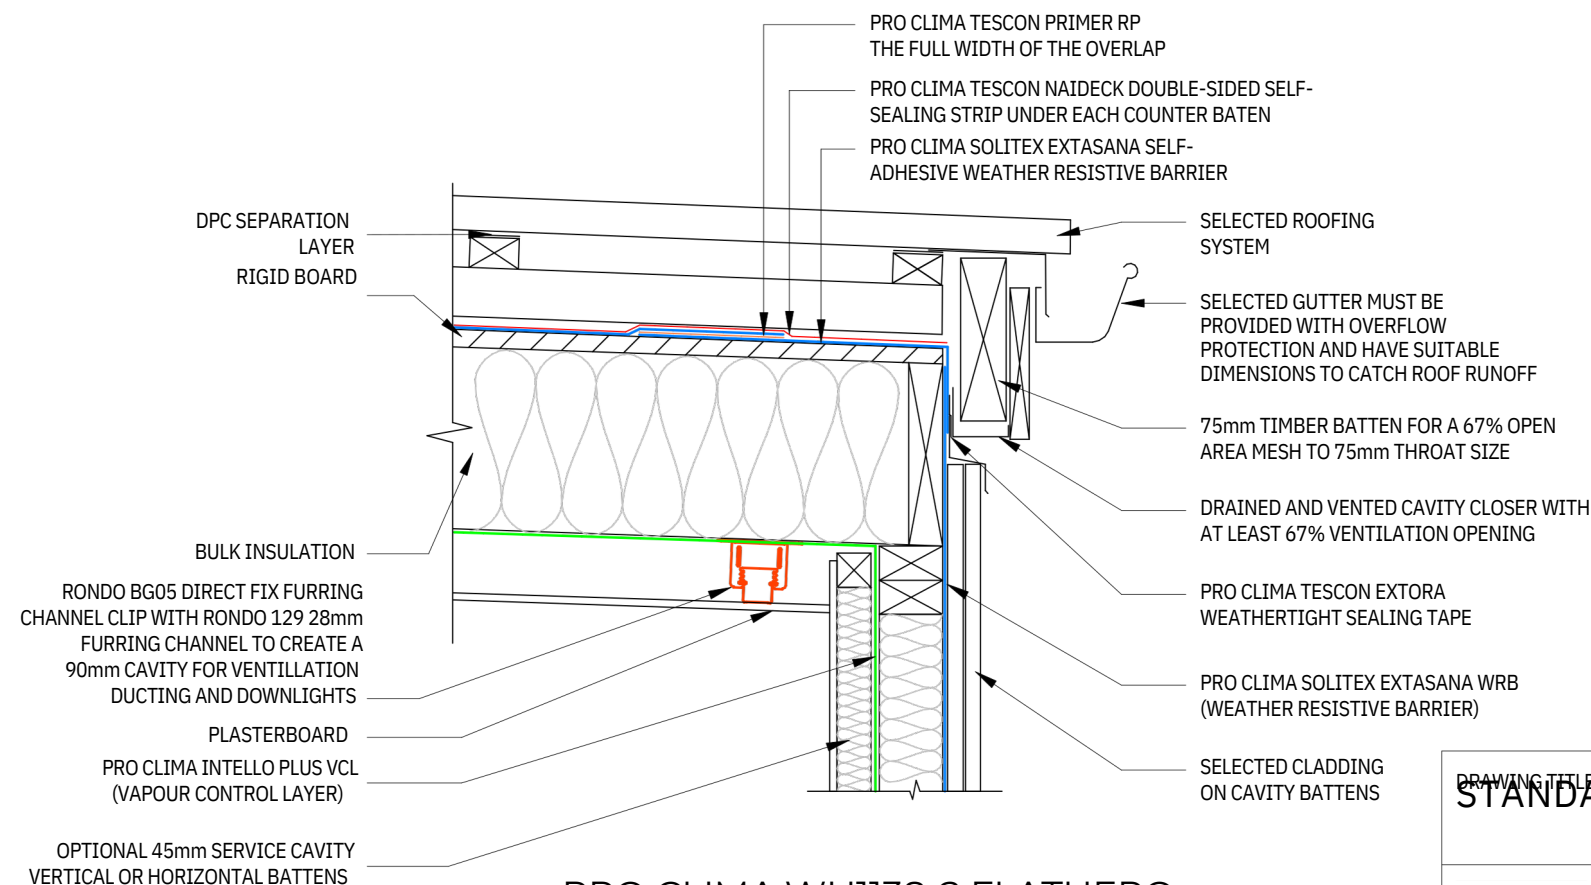

PRO CLIMA WH1138-2 FLATHERO
NO EAVE WITH ABOVE SHEATHING VENTILATION

DRAWING TITLE
STANDARD DETAIL 04


CLIMATE ZONE 13

SCALE:


1:10

DRAWN BY

CHECKED BY

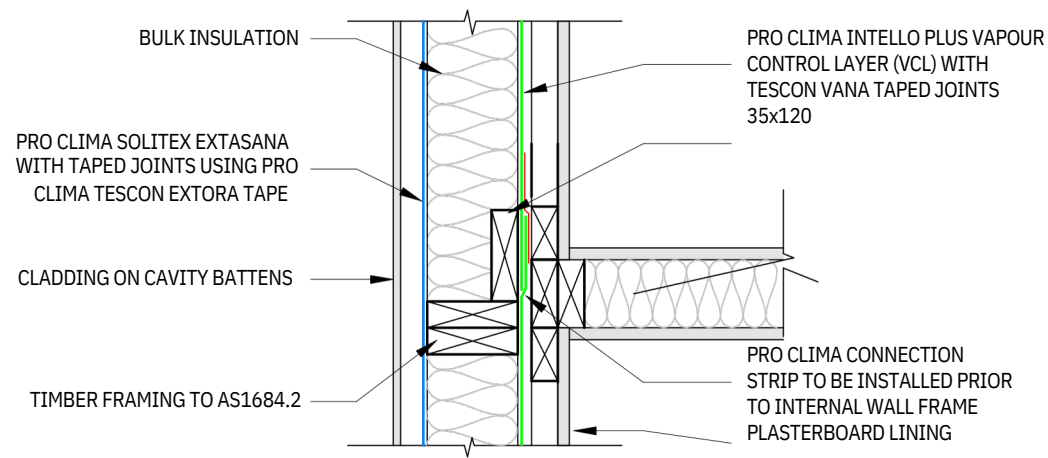

WALL TIMBER FRAMING JUNCTION DETAIL

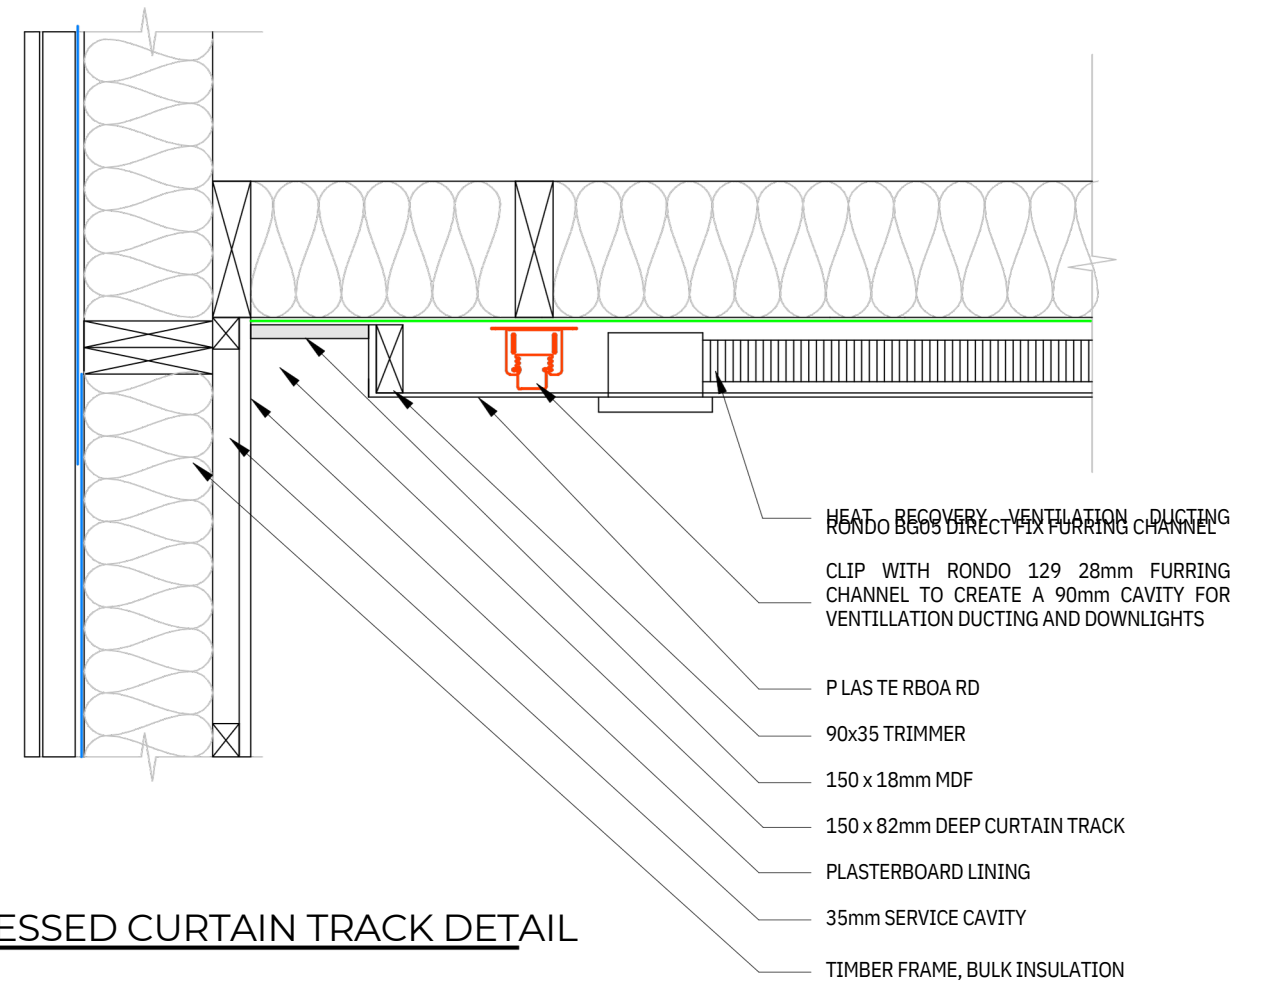

RECESSED CURTAIN TRACK DETAIL

DRAWING TITLE
STANDARD DETAIL 05

SCALE:

1:10

CLIMATE ZONE 13

DRAWN BY

CHECKED BY