



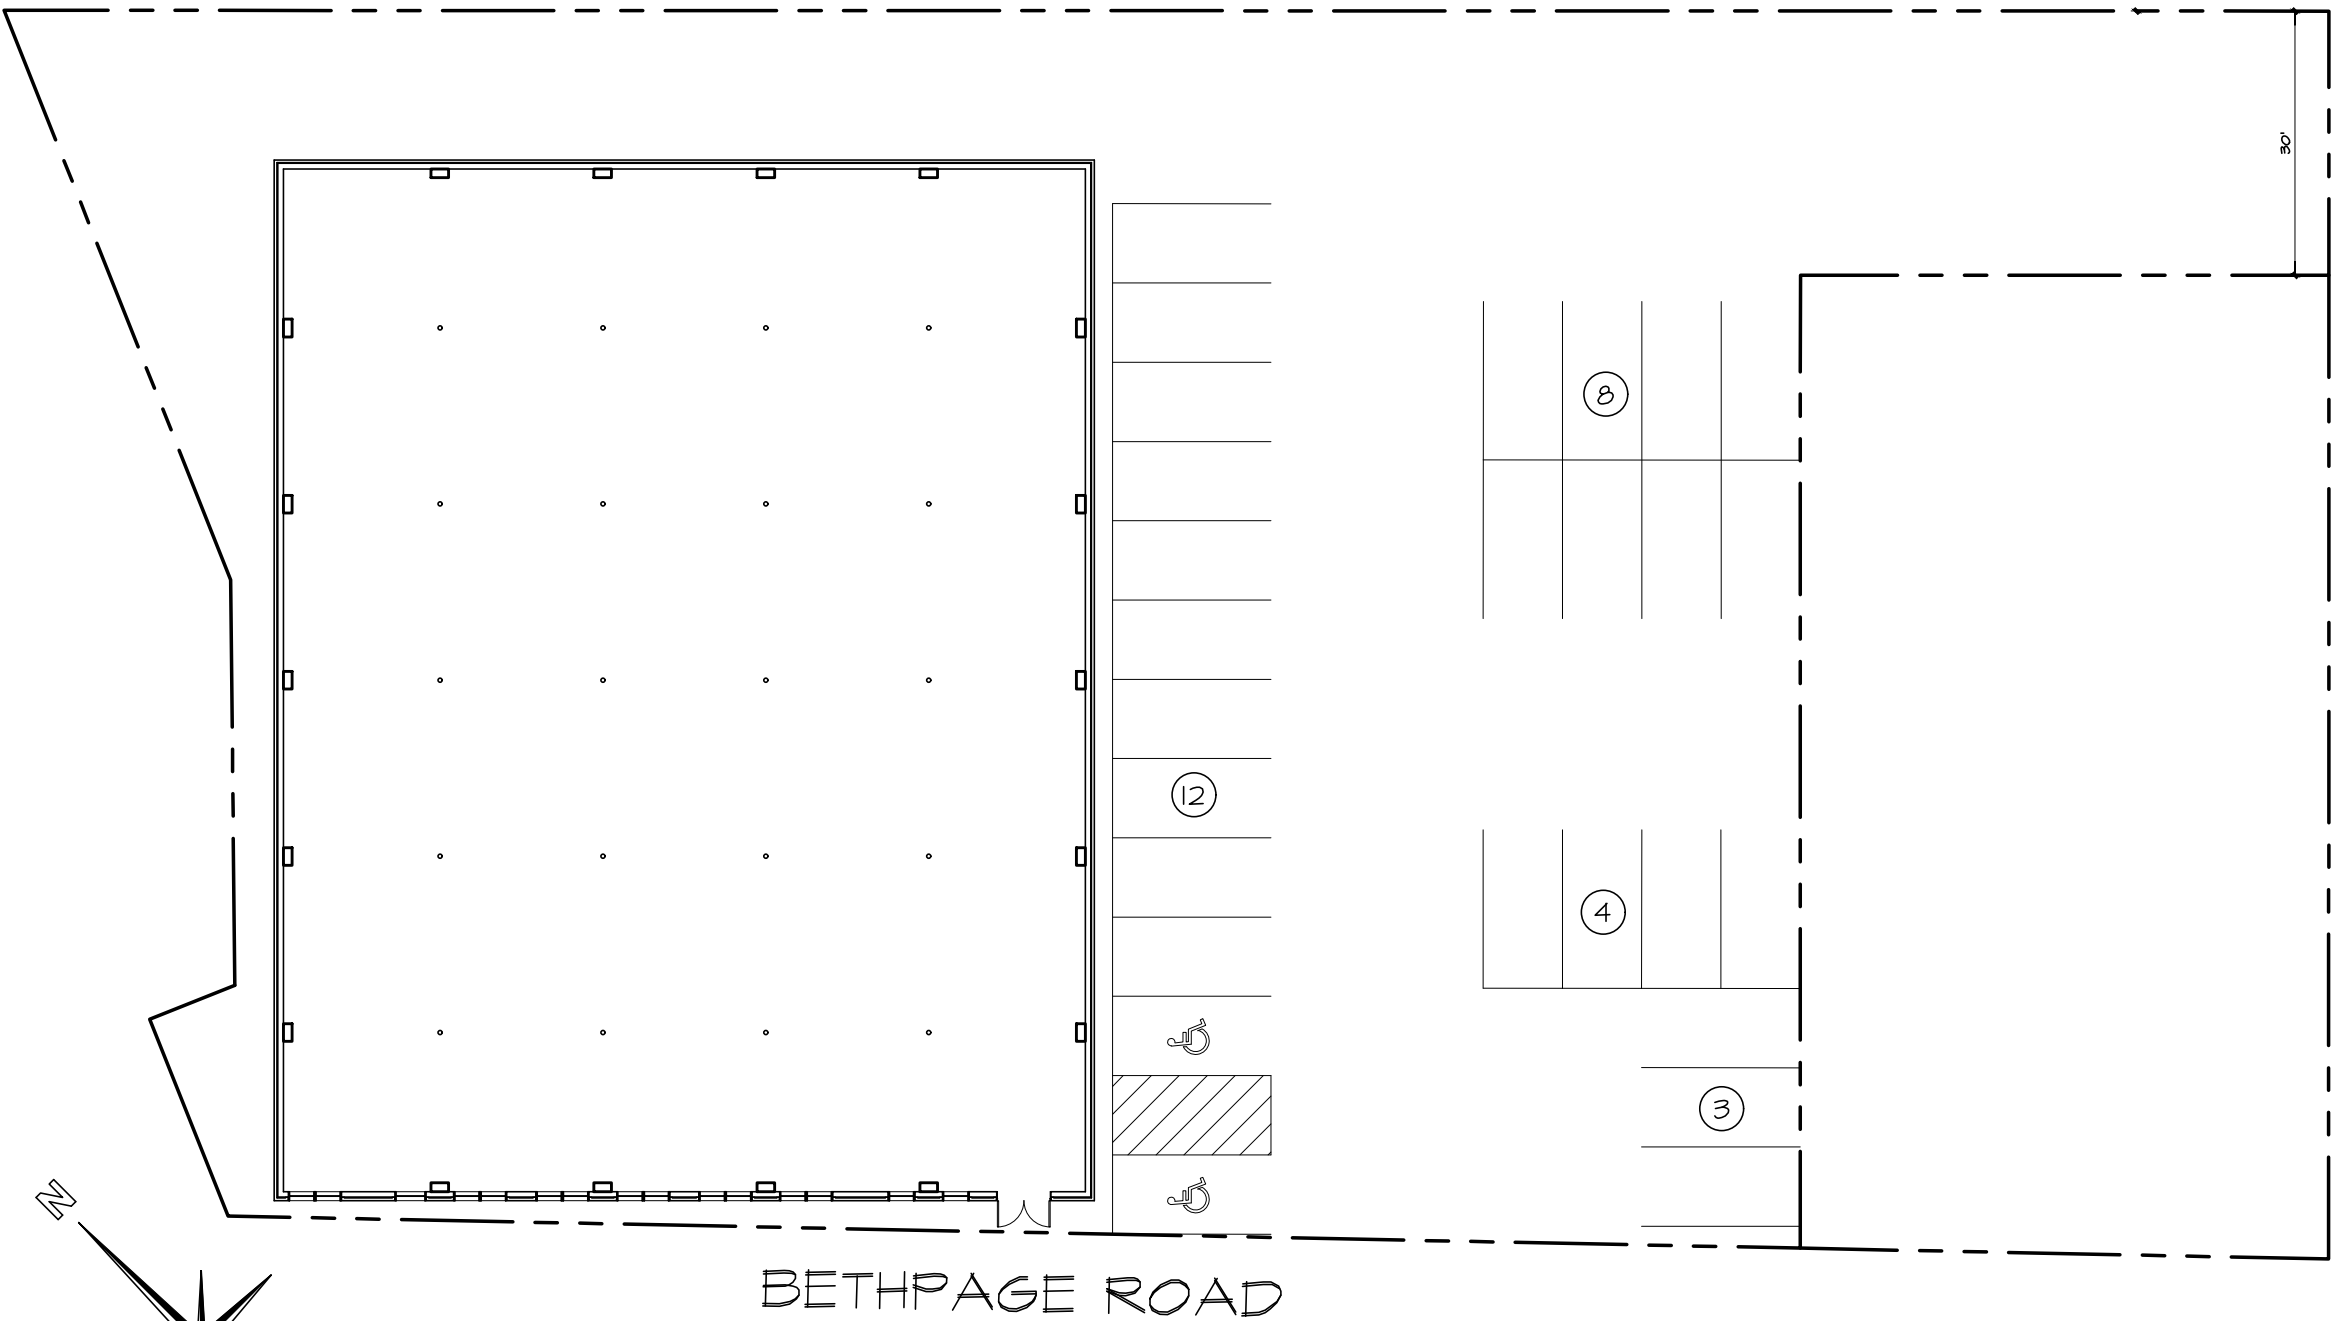

MIDLAND AVENUE

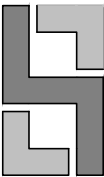

 SANDERS EQUITIES		PROJECT TITLE: 49 BETHPAGE ROAD HICKSVILLE, NY 11801		DRAWING TITLE:	
CONNECTICUT OFFICE 68 ARCH STREET GREENWICH, CT 06830 Copyright ©2022 SANDERS EQUITIES L.L.C. All Rights Reserved.		DATE:		DRAWN BY: NCE	
		SCALE: N.T.S.		CHECKED BY: NCE	
		PROJECT NO.:		SHEET NO.: EC-1	