


NOTE

DO NOT SCALE DRAWINGS
COPYRIGHT RESERVED
ALL DIMENSIONS TO BE CONFIRMED ON SITE
DISCREPANCIES TO BE VERIFIED PRIOR TO
COMMENCEMENT OF WORKS
SITE AND EXISTING BUILDING SURVEY REQUIRED TO
CONFIRM PROPOSALS

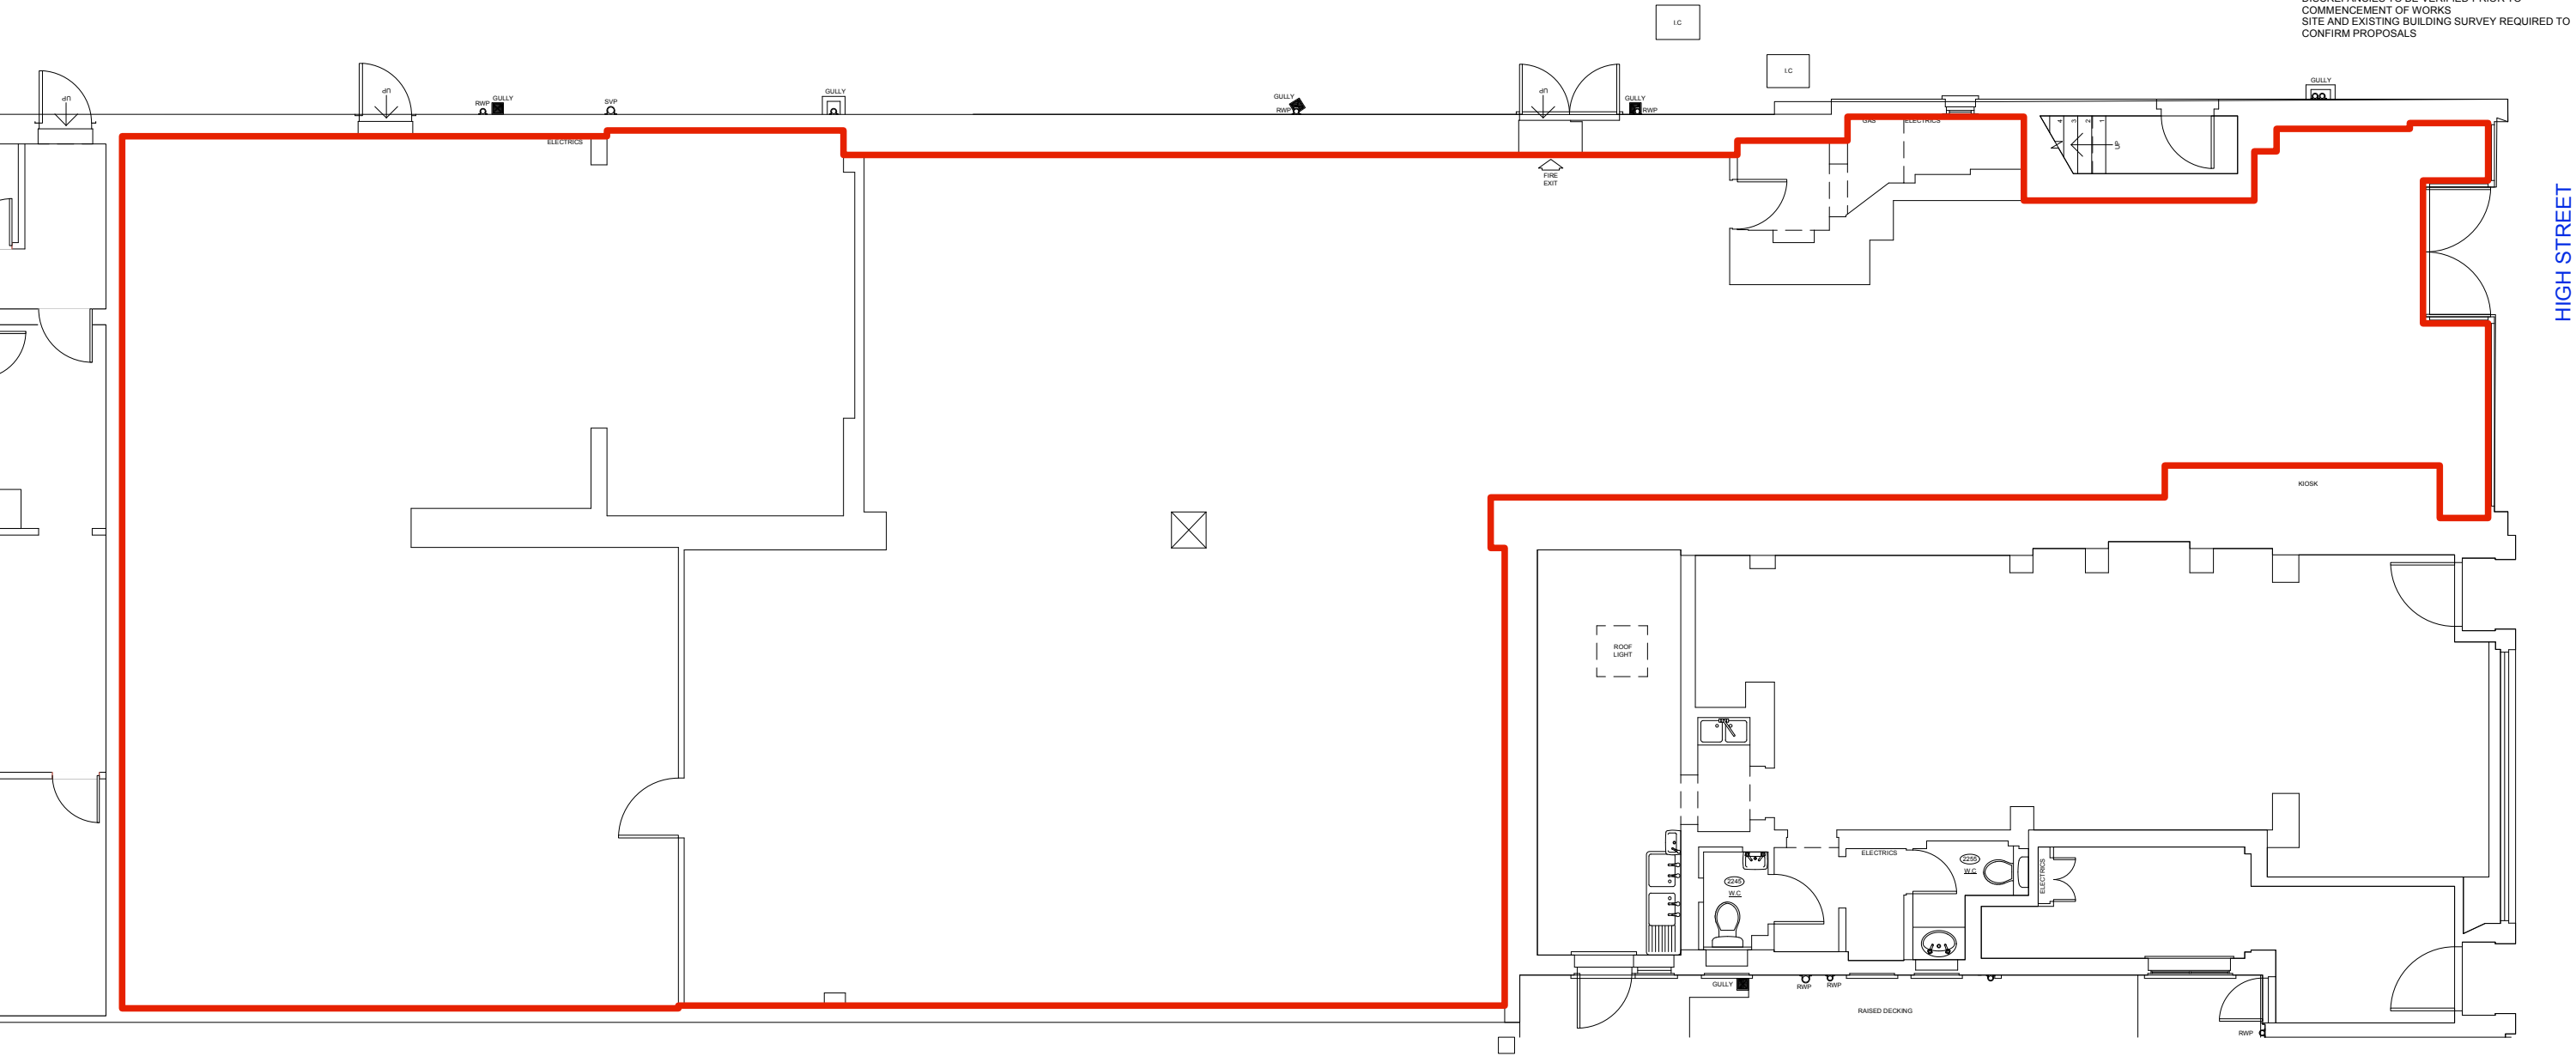

PLAN: GROUND
gross internal area: 359sm / 3,870sf
1:100 @ A3



PLAN:
SITE LOCATION
1:1250 @ A3



Revision

udurbandevelopment
design consultants

Fairwyn t: 07515 916 026 40 De Frene Road w: udurban.com London SE26 4AG e: info@udurban.com

Scale	Date	Drawn By	Checked
1:100 @ A1 1:200 @ A3	Jul 23	DsC	

Project
**181-191 HIGH STREET
NEW MALDEN**

Drawing
**PLANS: GROUND
Unit 1 Demise**

Drawing No.
210624-T1-010.1A