

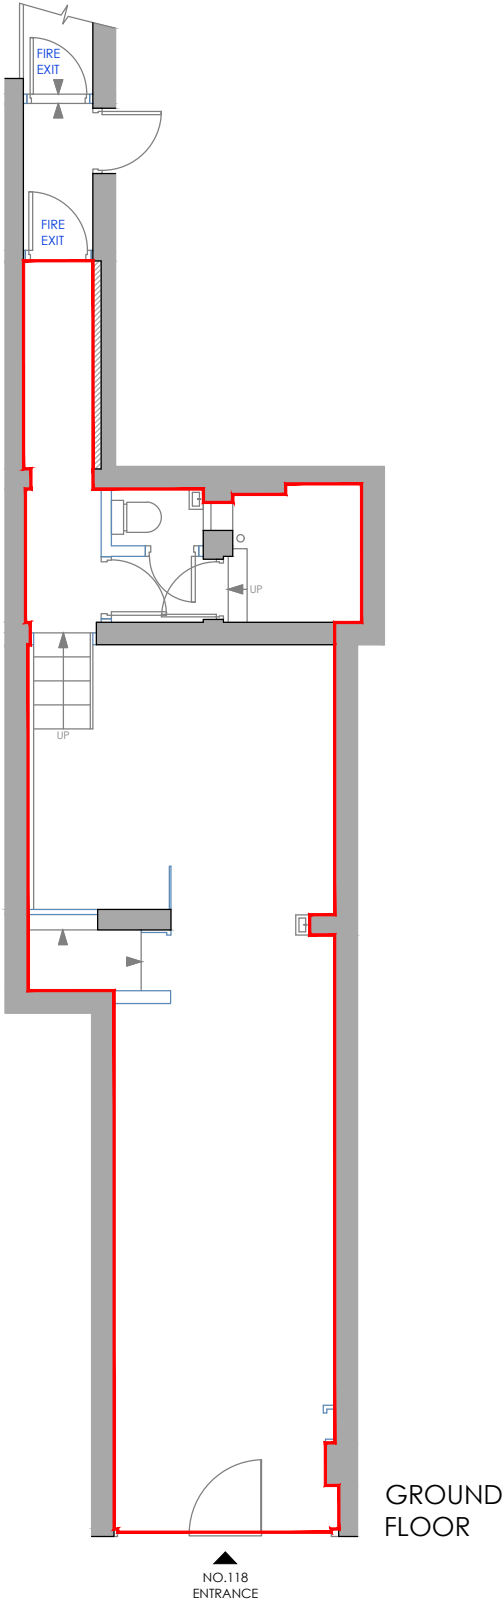


PLEASE NOTE: THIS IS AN A4 PLAN. IT SHOULD NOT BE ENLARGED OR SHRUNK TO FIT. WHEN PRINTING SET THE SCALE TO 'NONE'.

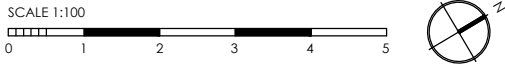

UPPER TOOTING ROAD

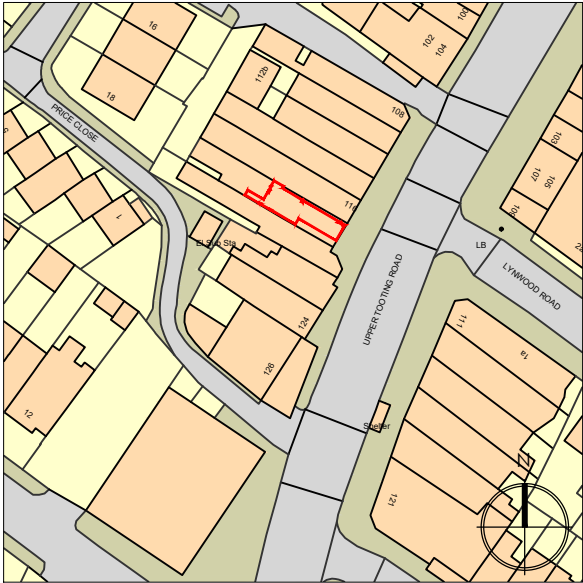

drawing address 118 UPPER TOOTING ROAD LONDON SW17 7EN	location/details GROUND FLOOR LEASE PLAN	date 18/10/24	scale 1/100
		dwg. no. PP9292-01	sheet A4

