
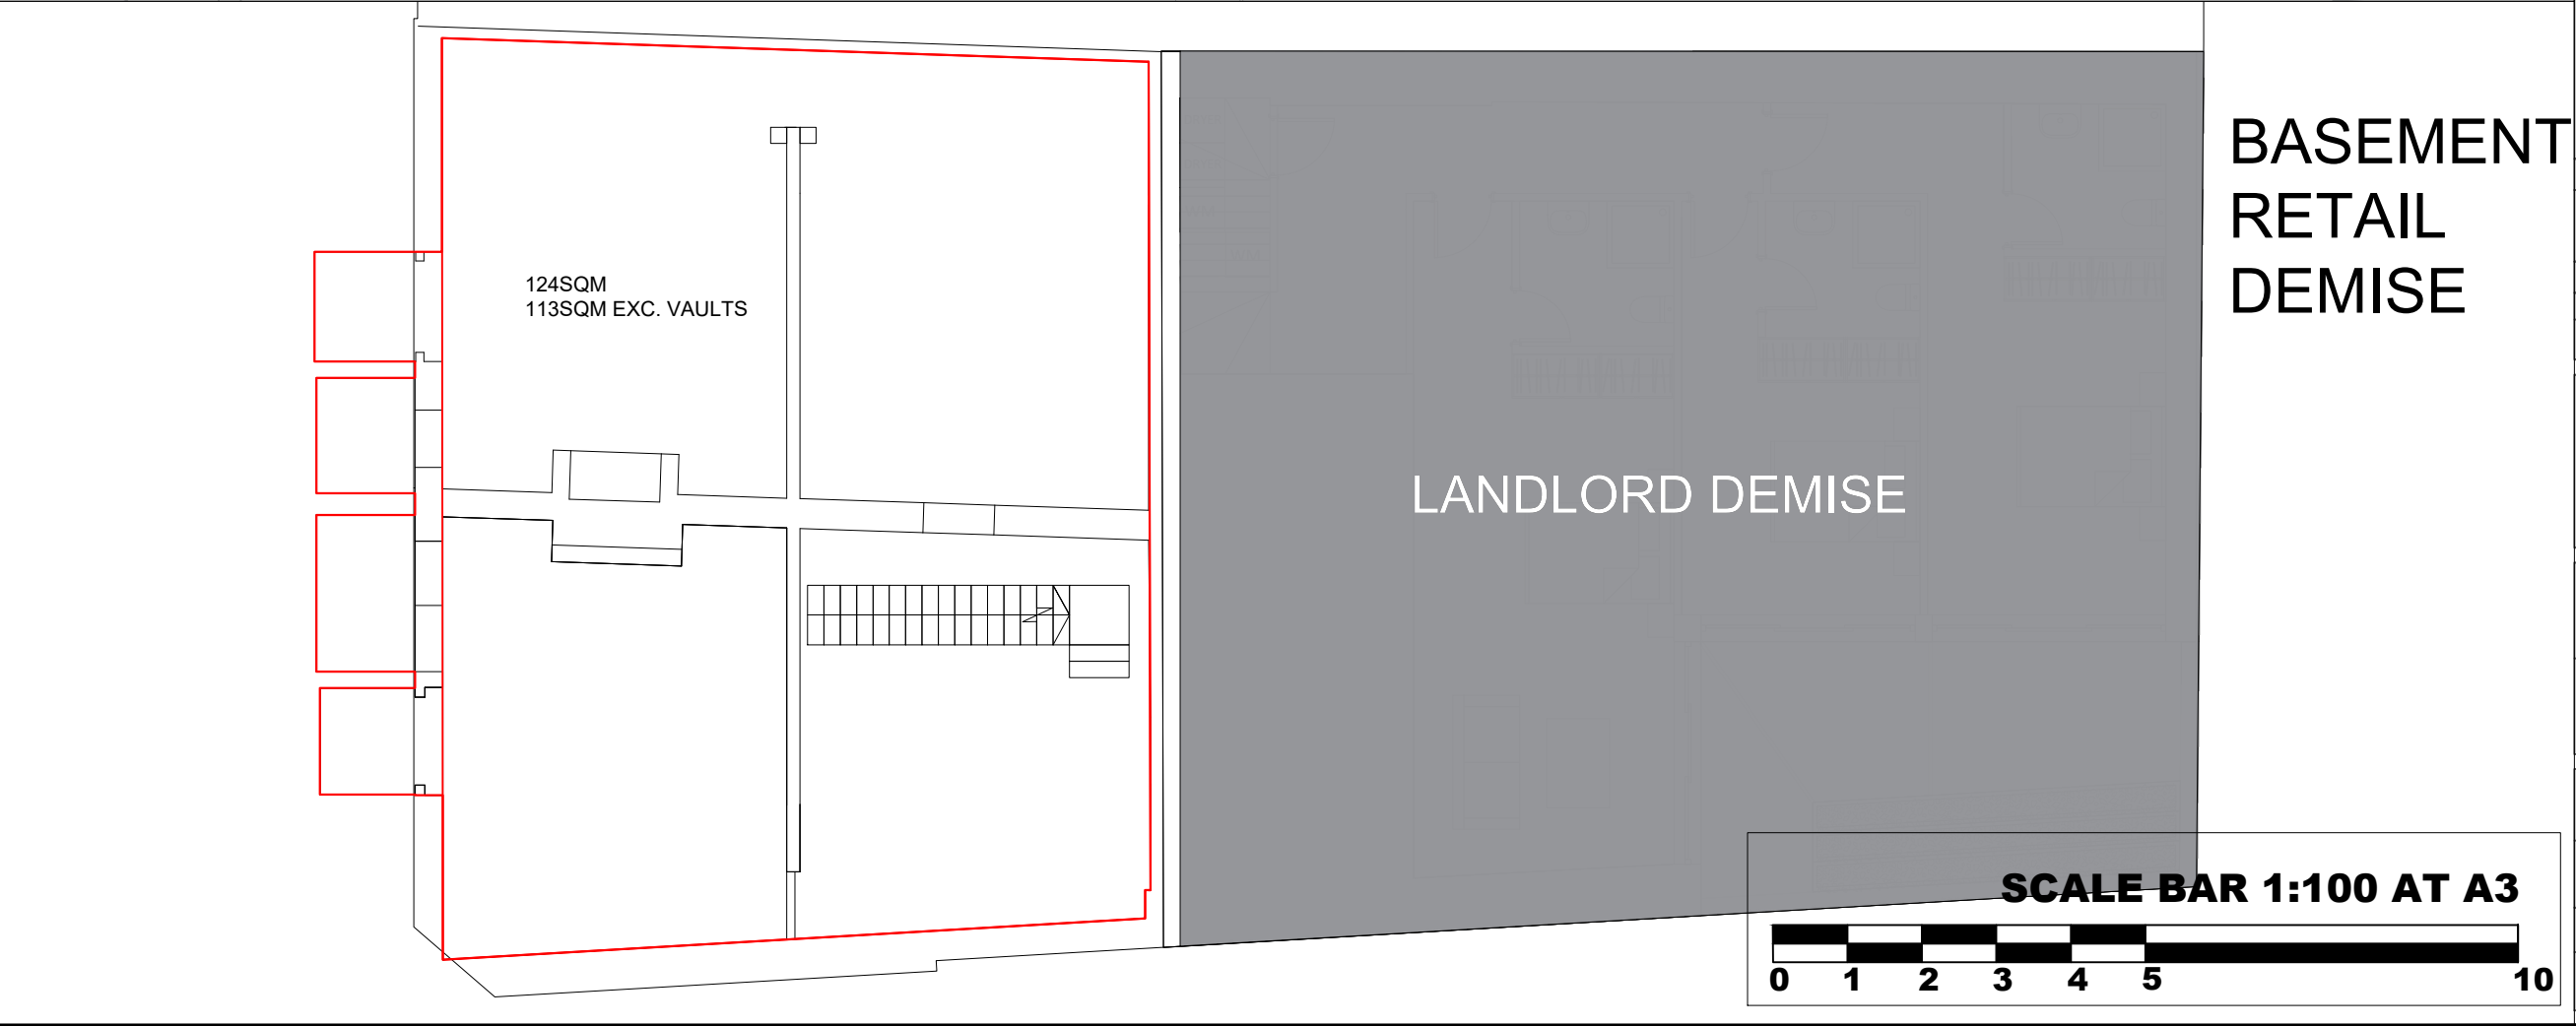


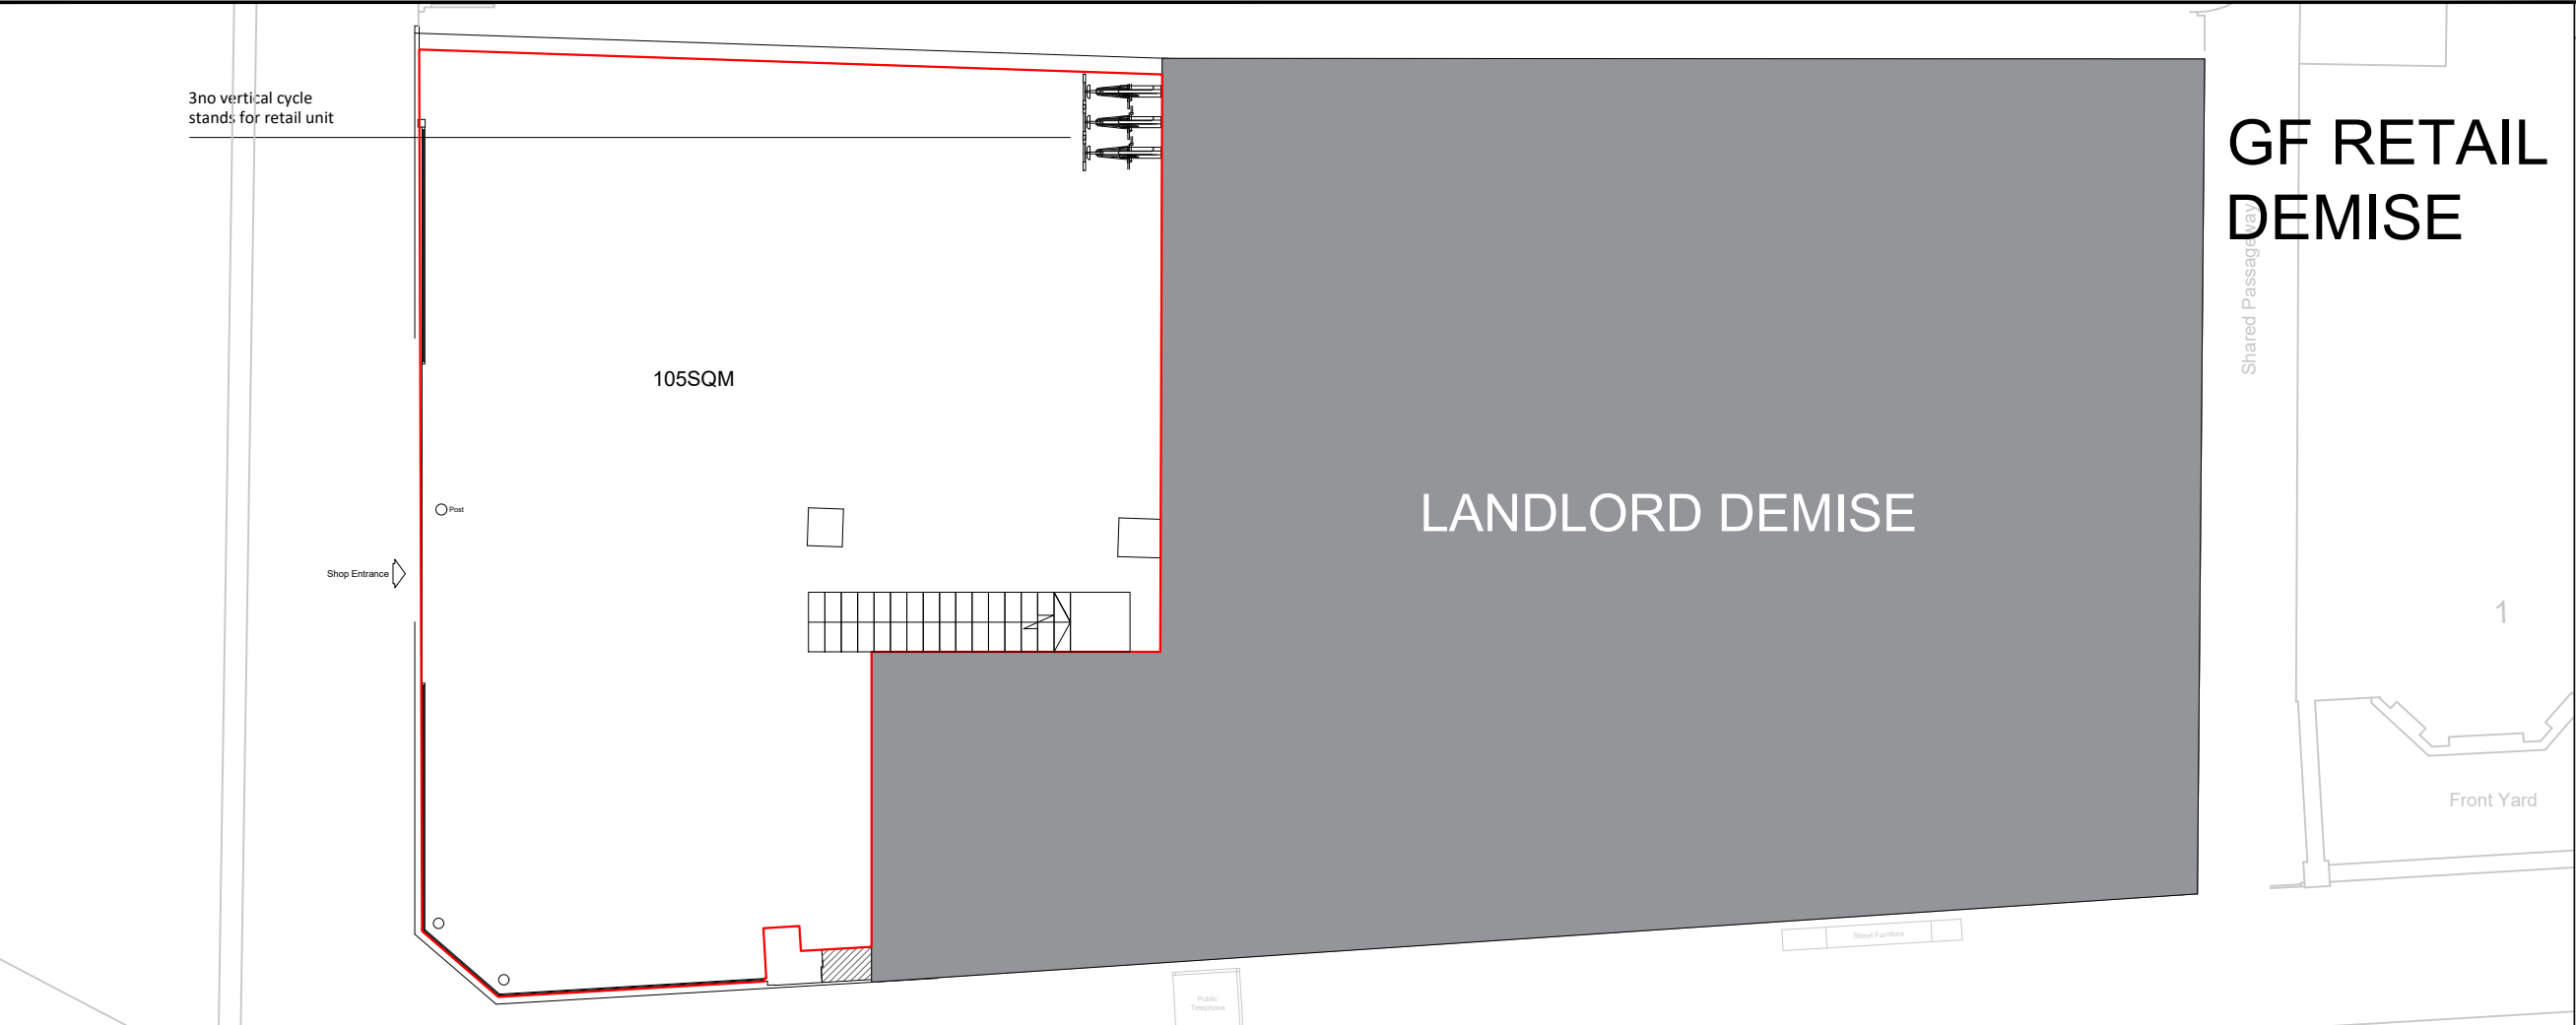

Notes:

NOTES

rev	description	by	date
REV:	DESCRIPTION:		
STATUS:			

CLIENT:

DESIGNER:

AR

SITE:

322-324 NORTH END ROAD, LONDON, SW6 1NF

TITLE:

GROUND AND BASEMENT RETAIL DEMISE

SCALE AT A3:	DATE:	DRAWN:	CHECKED:
1:100	24/09/2025	AR	AR
PROJECT NO:	DRAWING NO:	REVISION:	
322NER	322NER/RETAIL DEMISE	-	