


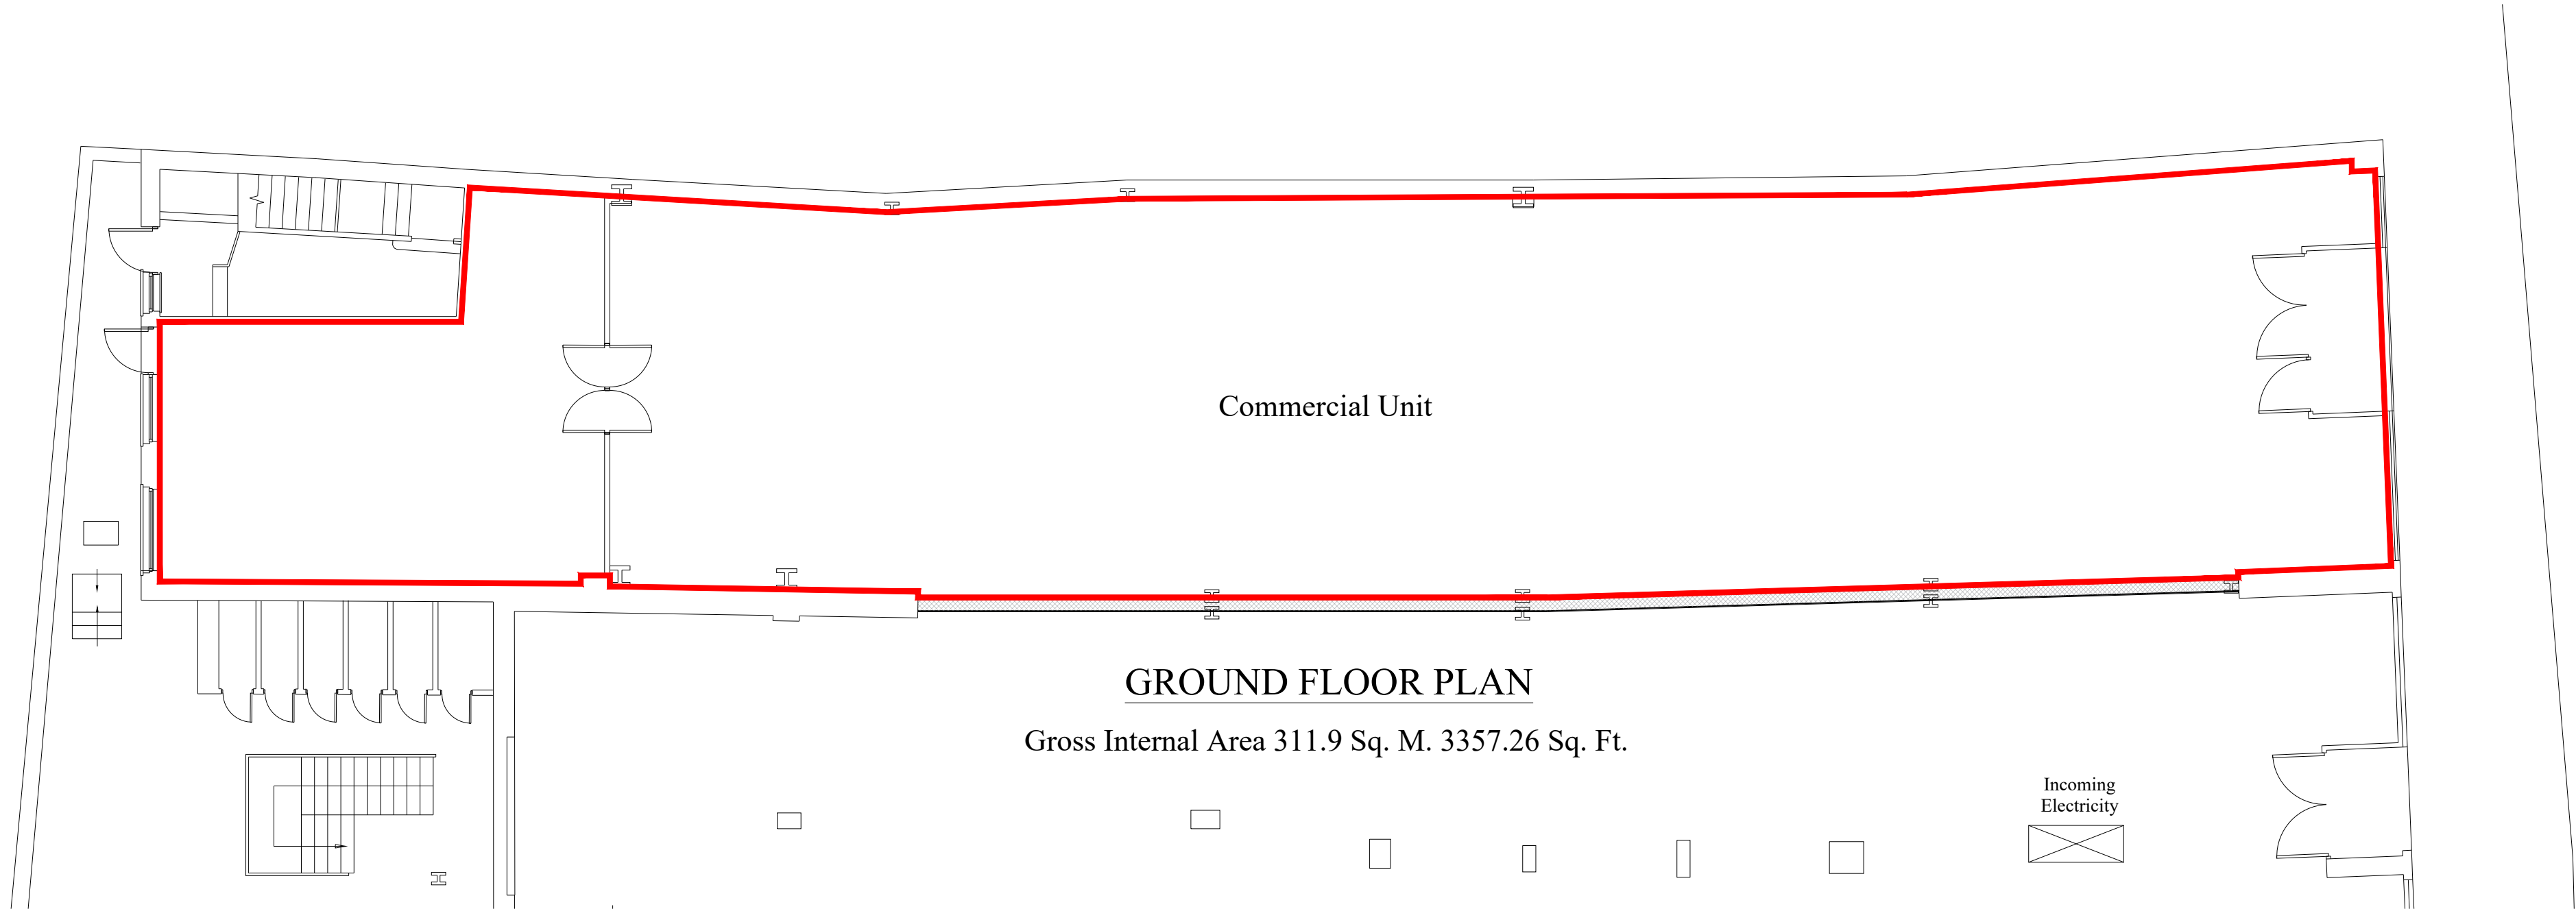

Scale 1 : 100 @ A2
0 1 2 3 4 5M

Property Address	Client		Scale	ARM Design & Build Ltd Dalton House 60 Windsor Ave, London SW19 2RR M: +44 7816 587548
61-63 Tooting High St, London			1:100 @ A2	
	Description	Drawing Number		
	Lease Plan	0001-61-63TH-Rev-1		