




Do not scale from this drawing
 all dimensions to be checked on
 site. Use figured dimensions only.
 The general contractor is
 responsible for checking all
 dimensions on site
 The architect is to be informed of
 any discrepancy.
 Drawings to be read in conjunction
 with the structural engineers
 drawings.

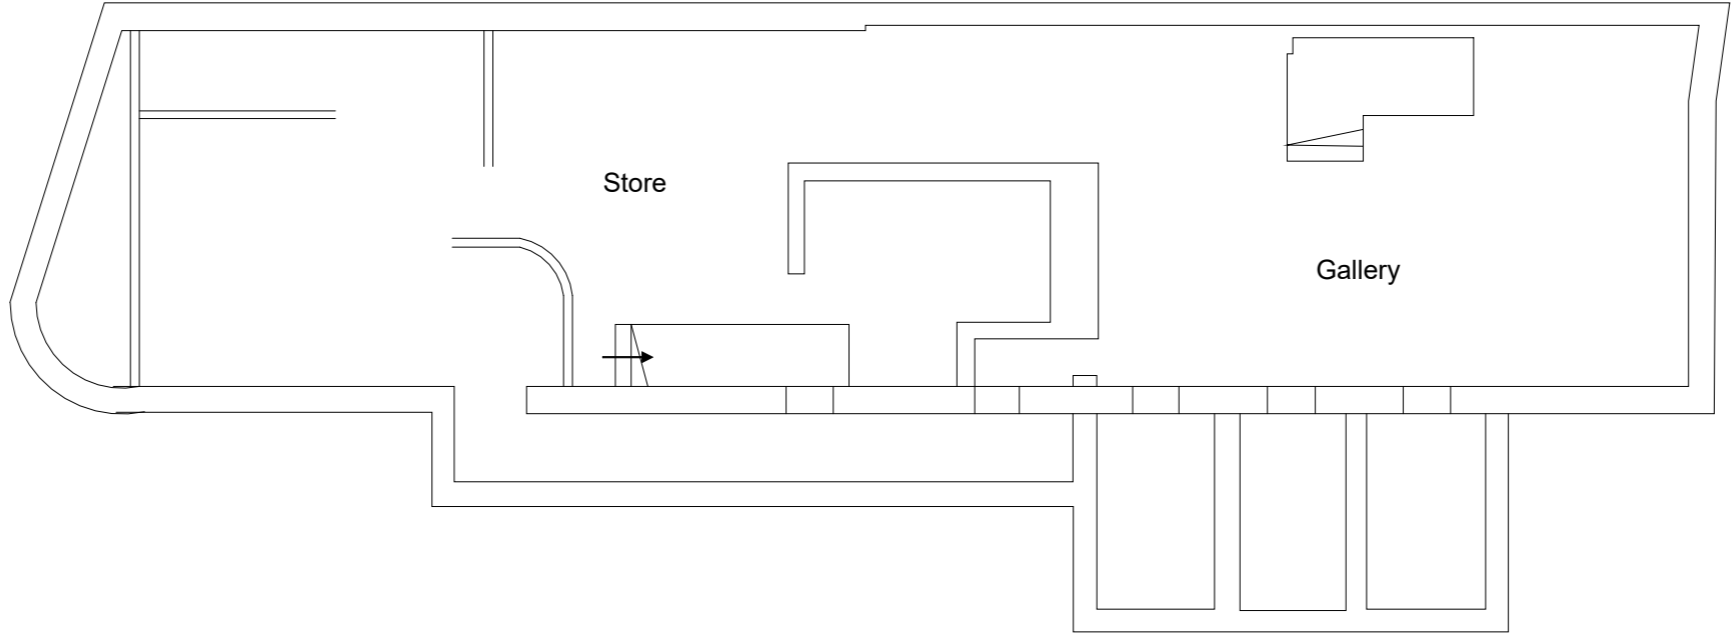

Basement
 1 : 100

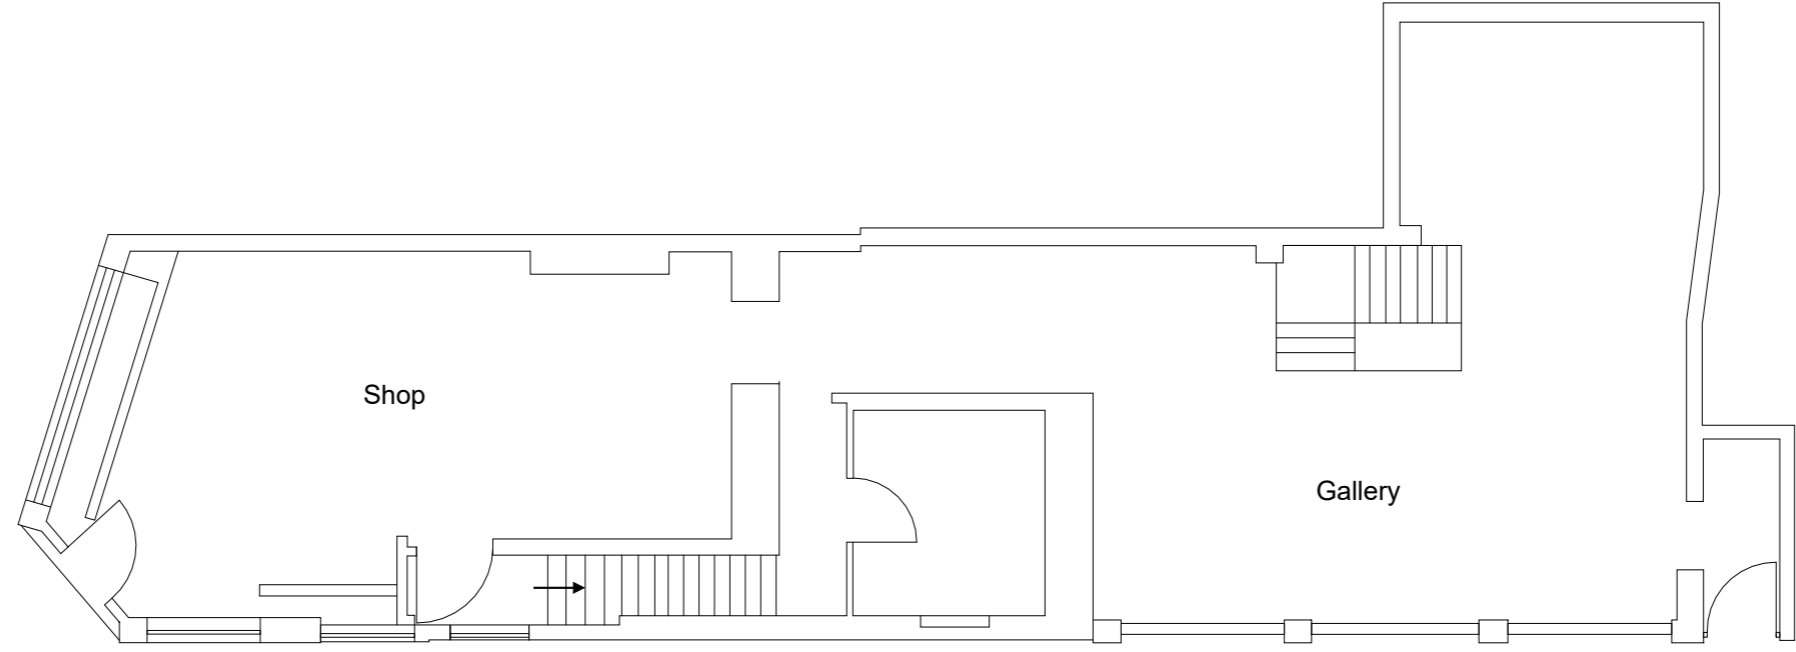

Ground Floor
 1 : 100

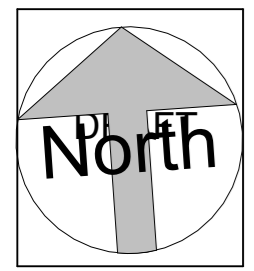

No.	Description	Date



J Callaway Architect

PURPOSE OF ISSUE
PLANNING

jcallawayarchitect@gmail.com

PROJECT	43 Denmark Hill	
SHEET	Existing Plans	

CLIENT		
Date 25/03/26	Project number 195	Scale (@ A3) 1 : 100
Drawn by JC	DRAWING NUMBER A200	REV

20/04/2026 14:05:21