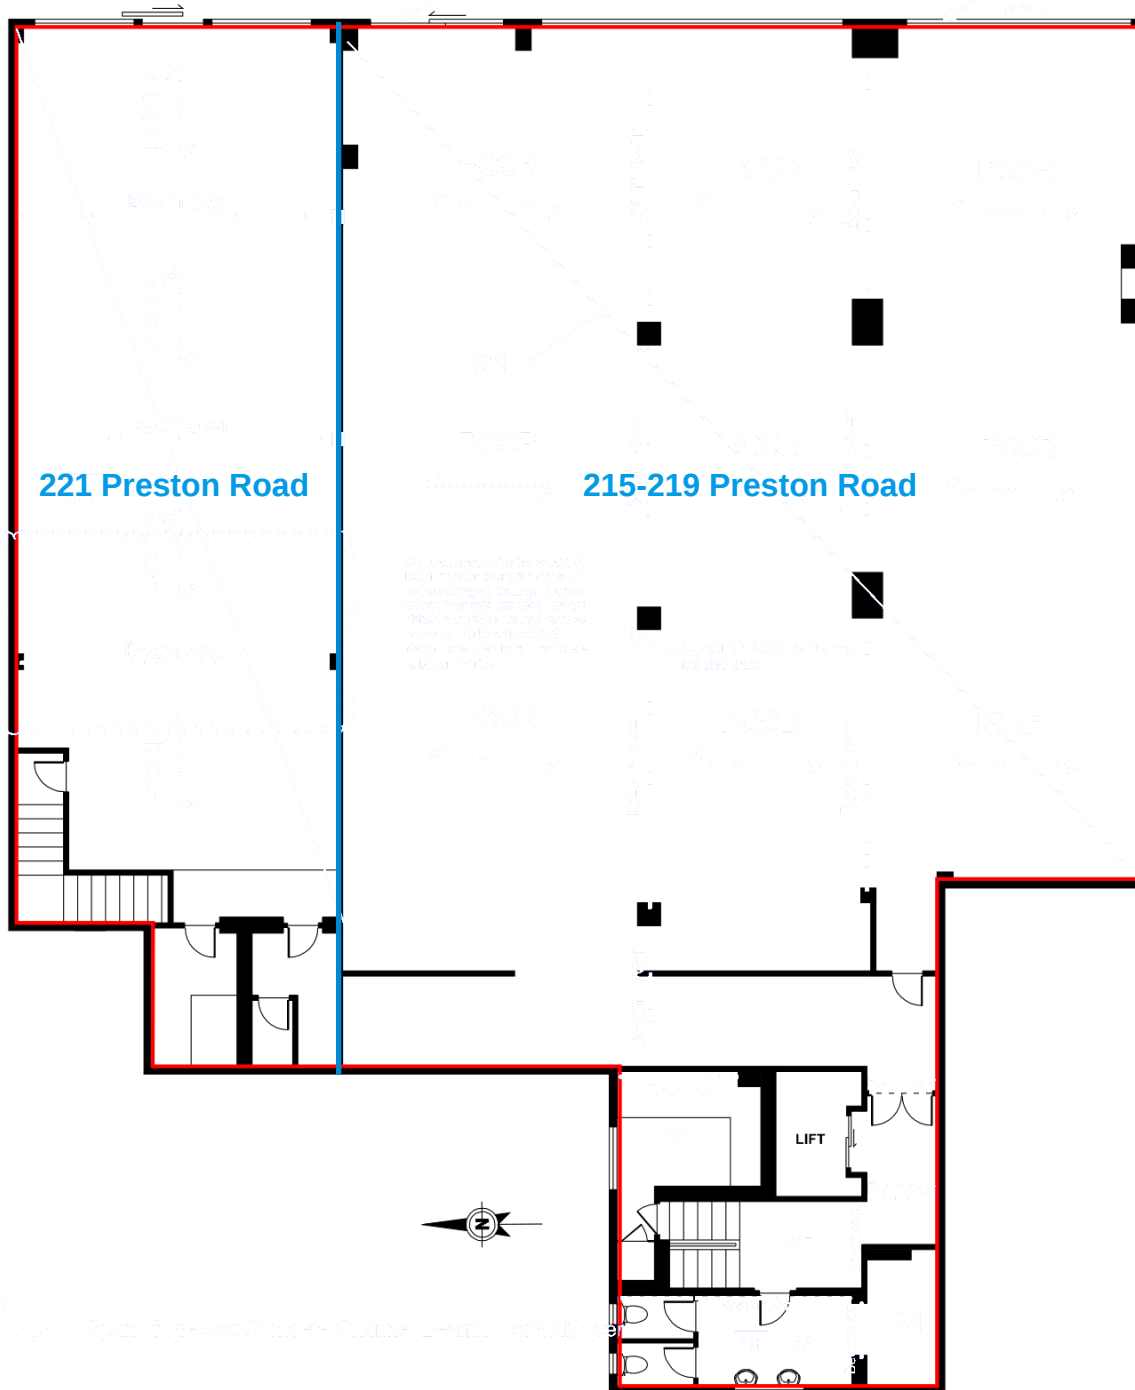


Scale : For the plan to be in scale, the above scale bar must measure correct. e.g. 5 centimeters when printed.

Photoplan
1 St Katharine's Way,
St Katharine's & Wapping,
London E1W 1UN
Telephone 0203 384 7766

project PRESTON ROAD
WEMBLEY MIDDLESEX, HA9 8NF

drawing title LP - 215 221 PRESTON ROAD
WEMBLEY MIDDLESEX, HA9 8NF

scale 1 : 100 AT A3


Copyright **photoplan.co.uk**

date


revision

478

APPROX. GIA - 5145 SQ FT

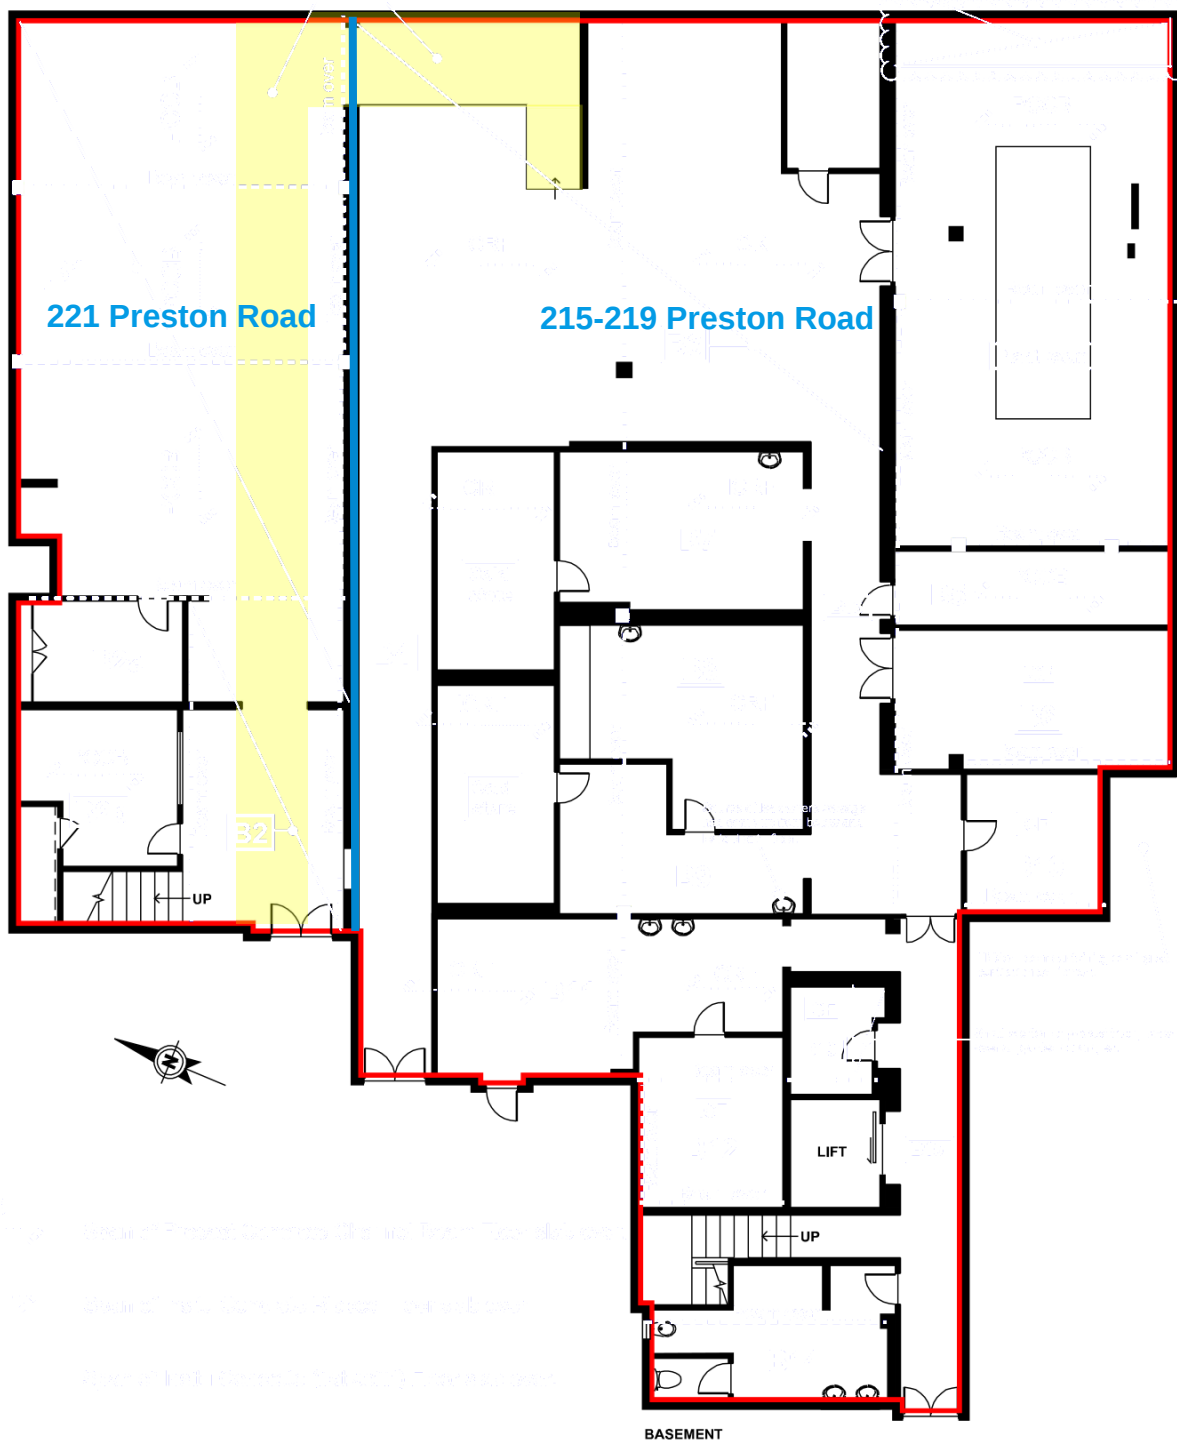

RED OUTLINED AREAS ARE PART OF PREMISES

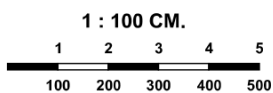

Scale : For the plan to be in scale, the above scale bar must measure correct. e.g. 5 centimeters when printed.

Photoplan
1 St Katharine's Way,
St Katharine's & Wapping,
London E1W 1UN
Telephone 0203 384 7766

project Basement - 215-221 Preston Road - HA9 8NF

drawing title

Basement - 215-221 Preston Road - HA9 8NF

scale

1 : 100 AT A3

date

Copyright photoplan.co.uk

revision

485

APPROX. GIA - 5220 SQ FT