



Barrett Homes

KAHIKATEA





Metal Roofing
- trapezoidal profile



Joinery
- Black



Natural cladding
*- Selected Vertical Cedar
w/board cladding*



Decorative screen
- Cedar



Panel cladding
*- INNOVA Duragroove panel
cladding - 400 Smooth extra wide*



Barrett Homes

KAHIKATEA


Please note that the material images are for illustrative purposes only and may not directly represent the final product. For exact details, please refer to the specification.

ALL PLANS ARE COPYRIGHT TO BARRETT HOMES Ltd. All rights reserved. No part of this work covered by copyright may be reproduced or copied without written permission.



Barrett Homes

KAHIKATEA

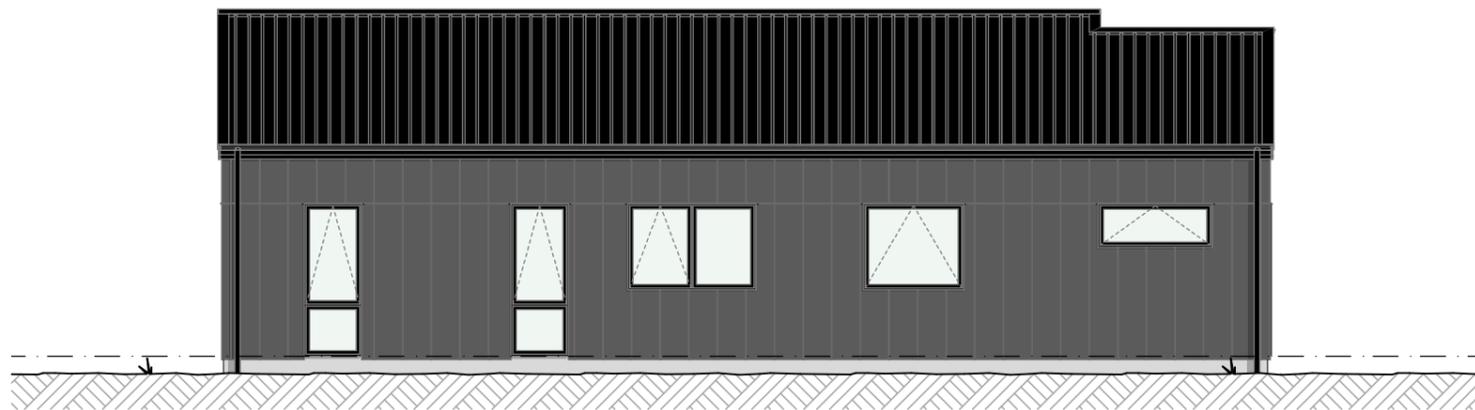



Barrett Homes


KAHIKATEA





Barrett Homes

KAHIKATEA

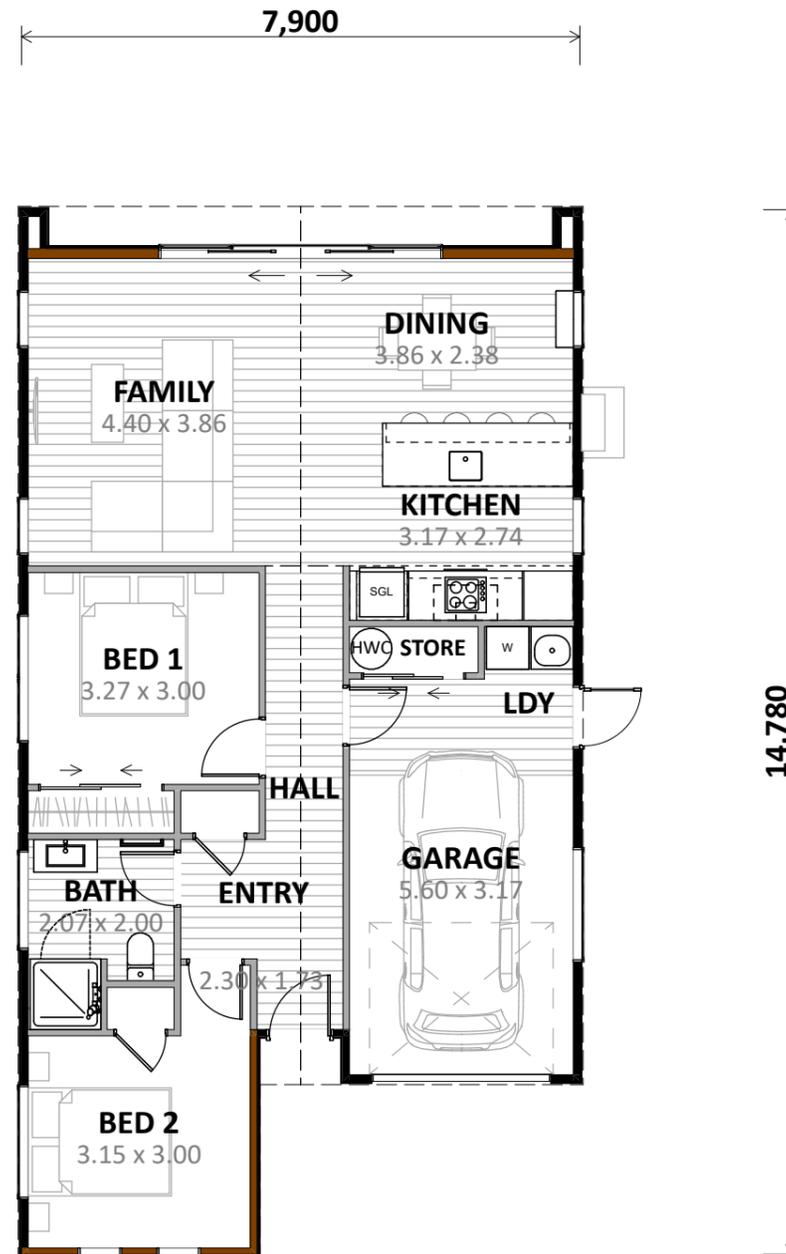

Floor Area:
Area o/frame: 100.82 m ²
Cladding Key:
 Duragroove (400)
 Selected Vertical Cedar
Plan Scale @ A3: 1:100