



Barrett Homes

KARAMU





Panel cladding
*-INNOVA Duragroove Smooth
wide (150) panel cladding*



Joinery



Brick cladding



Metal Roofing
- Trapezoidal profile



Natural cladding
*-Selected Vertical Cedar
w/board cladding*



Barrett Homes

KARAMU



Please note that the material images are for illustrative purposes only and may not directly represent the final product. For exact details, please refer to the specification.

ALL PLANS ARE COPYRIGHT TO BARRETT HOMES Ltd. All rights reserved. No part of this work covered by copyright may be reproduced or copied without written permission.



Barrett Homes



KARAMU

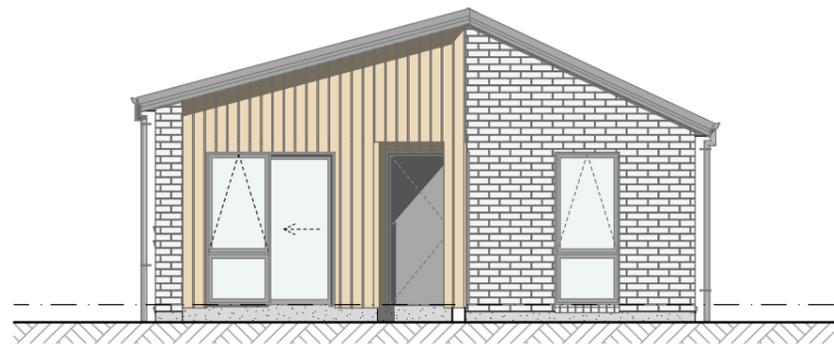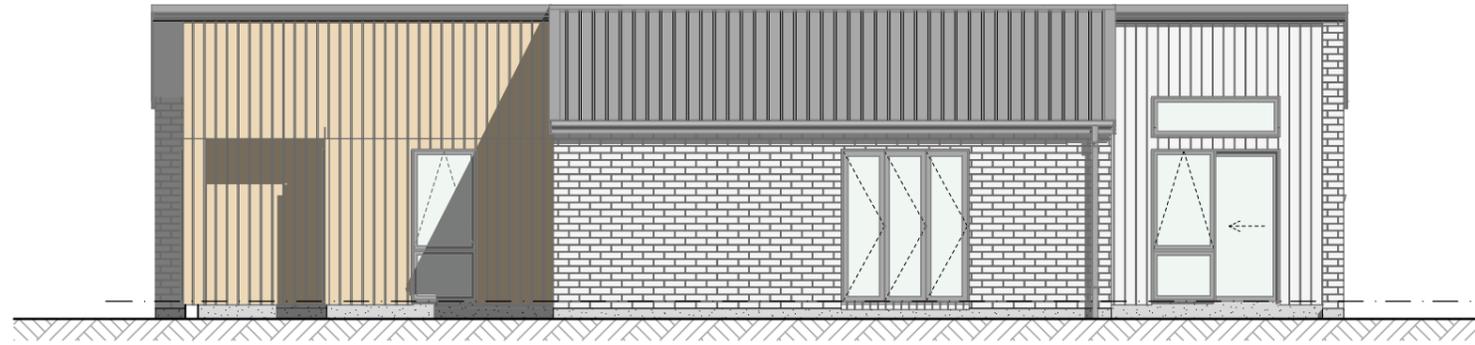



Barrett Homes


KARAMU

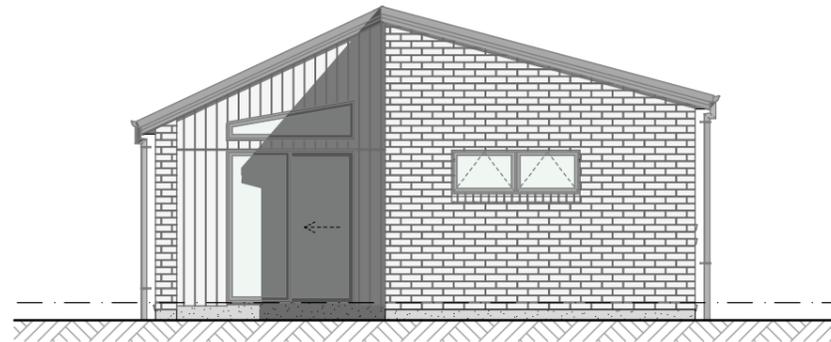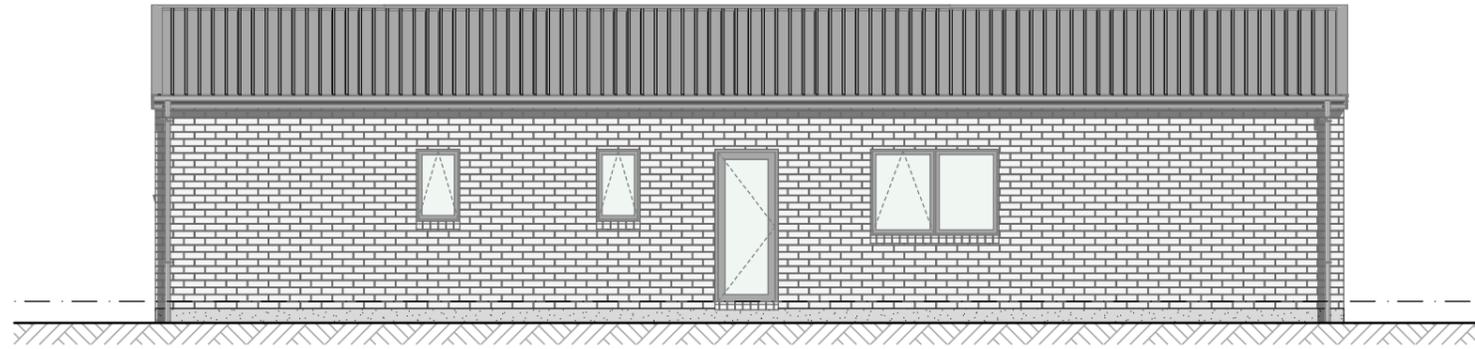



Barrett Homes

KARAMU

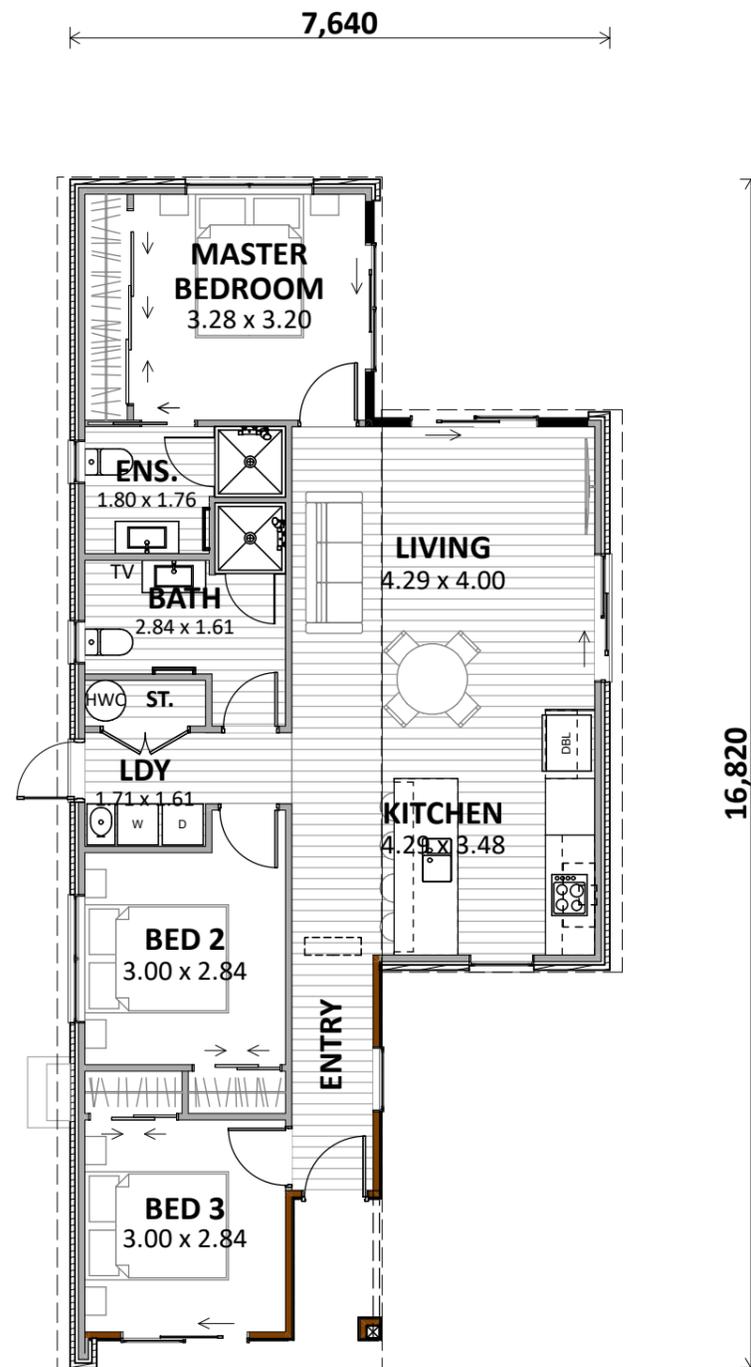

Floor Areas:

Area o/frame: 90.61 m²
 Area o/foundation: 94.57 m²

Cladding Key:

- Vert. Cedar
- Duragroove
- Brick Veneer

Plan Scale @ A3: 1:100