



Barrett Homes

KARO





Metal Roofing
- trapezoidal profile



Panel cladding
- INNOVA Duragroove
- panel cladding(400) Smooth



Natural cladding
- Selected Vertical Cedar w/board cladding - Clear



Joinery



Schist cladding
- Selected 45mm Slip stone veneer cladding



Decorative screen gable
- Stained timber



Internal Decorative Trusses



Barrett Homes

KARO

Please note that the material images are for illustrative purposes only and may not directly represent the final product. For exact details, please refer to the specification.

ALL PLANS ARE COPYRIGHT TO BARRETT HOMES Ltd. All rights reserved. No part of this work covered by copyright may be reproduced or copied without written permission.



Barrett Homes


KARO





Barrett Homes


KARO

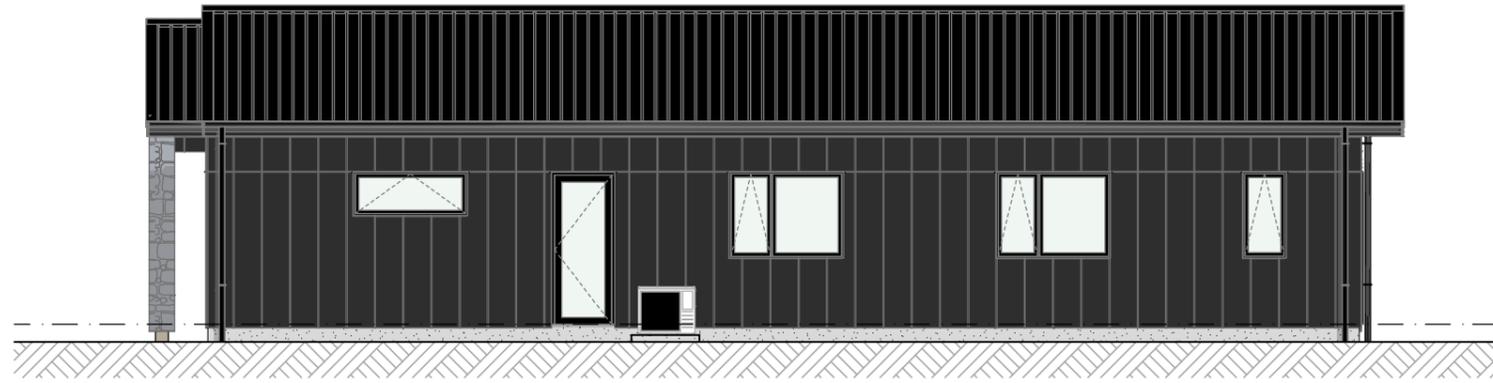



Barrett Homes

KARO

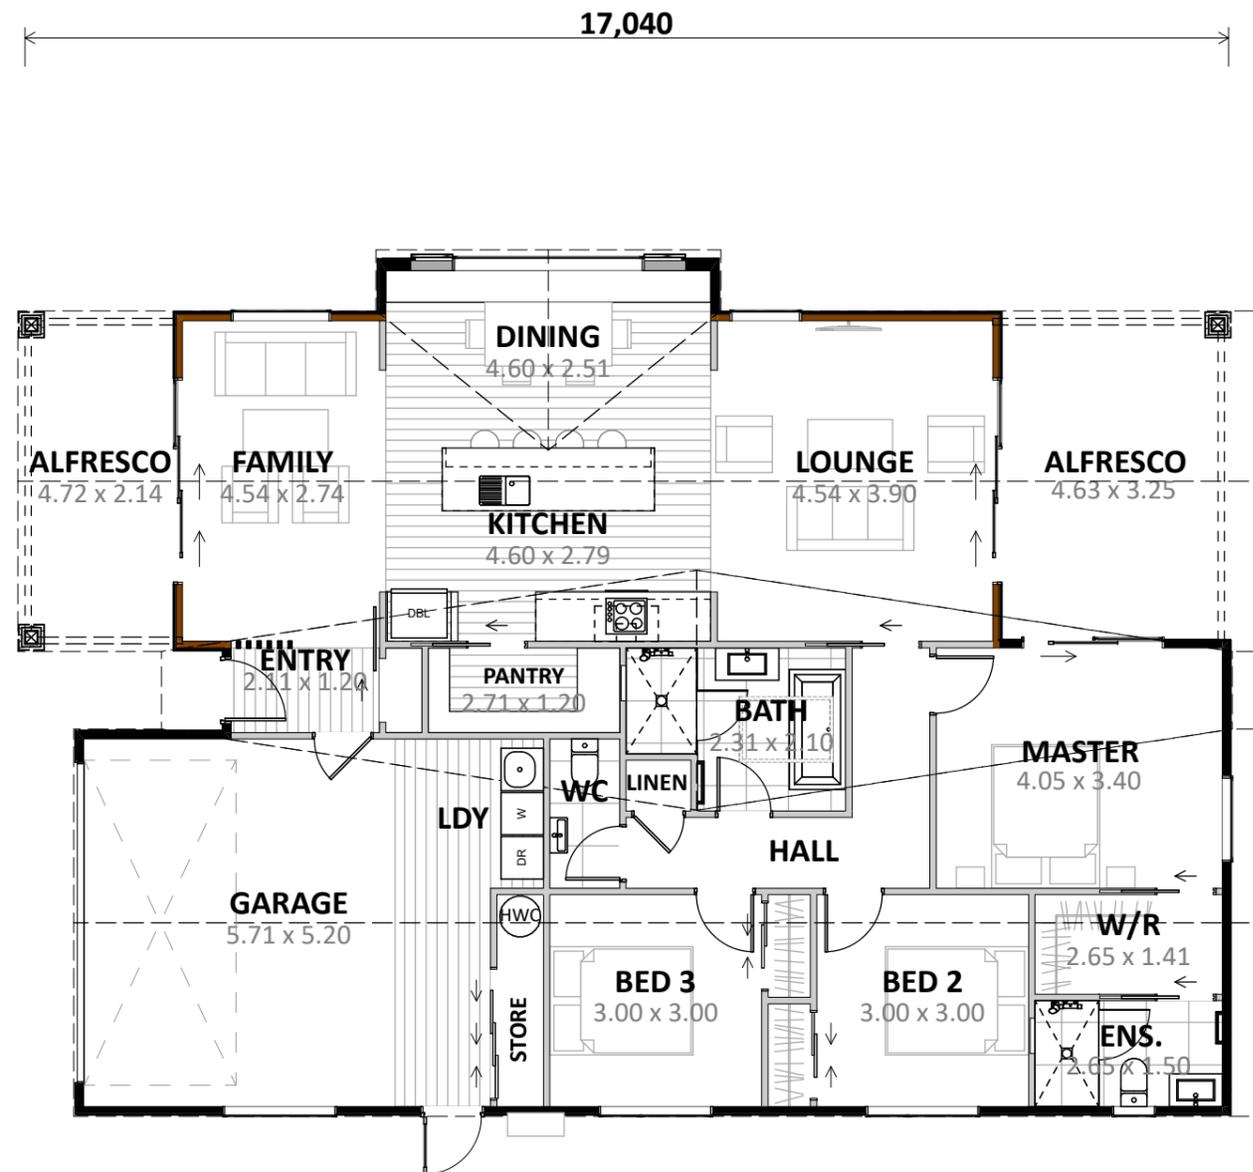

12,060

Floor Areas:

Area o/frame: 163.66 m²

Cladding Key:

- JH Axon Panel (400)
- Vertical Cedar
- Schist Stone Veneer

Plan Scale @ A3: 1:100