




Barrett Homes

MIKOIKOI



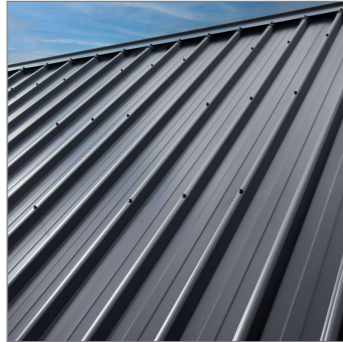

Metal Roofing
- Trapezoidal profile



Metal cladding
- Vertically fixed trapezoidal



Natural cladding
- Selected Vertical Cedar w/board cladding - Clear



Joinery



Barrett Homes

MIKOIKOI

Please note that the material images are for illustrative purposes only and may not directly represent the final product. For exact details, please refer to the specification.

ALL PLANS ARE COPYRIGHT TO BARRETT HOMES Ltd. All rights reserved. No part of this work covered by copyright may be reproduced or copied without written permission.



Barrett Homes

MIKOIKOI





Barrett Homes


MIKOIKOI







Barrett Homes

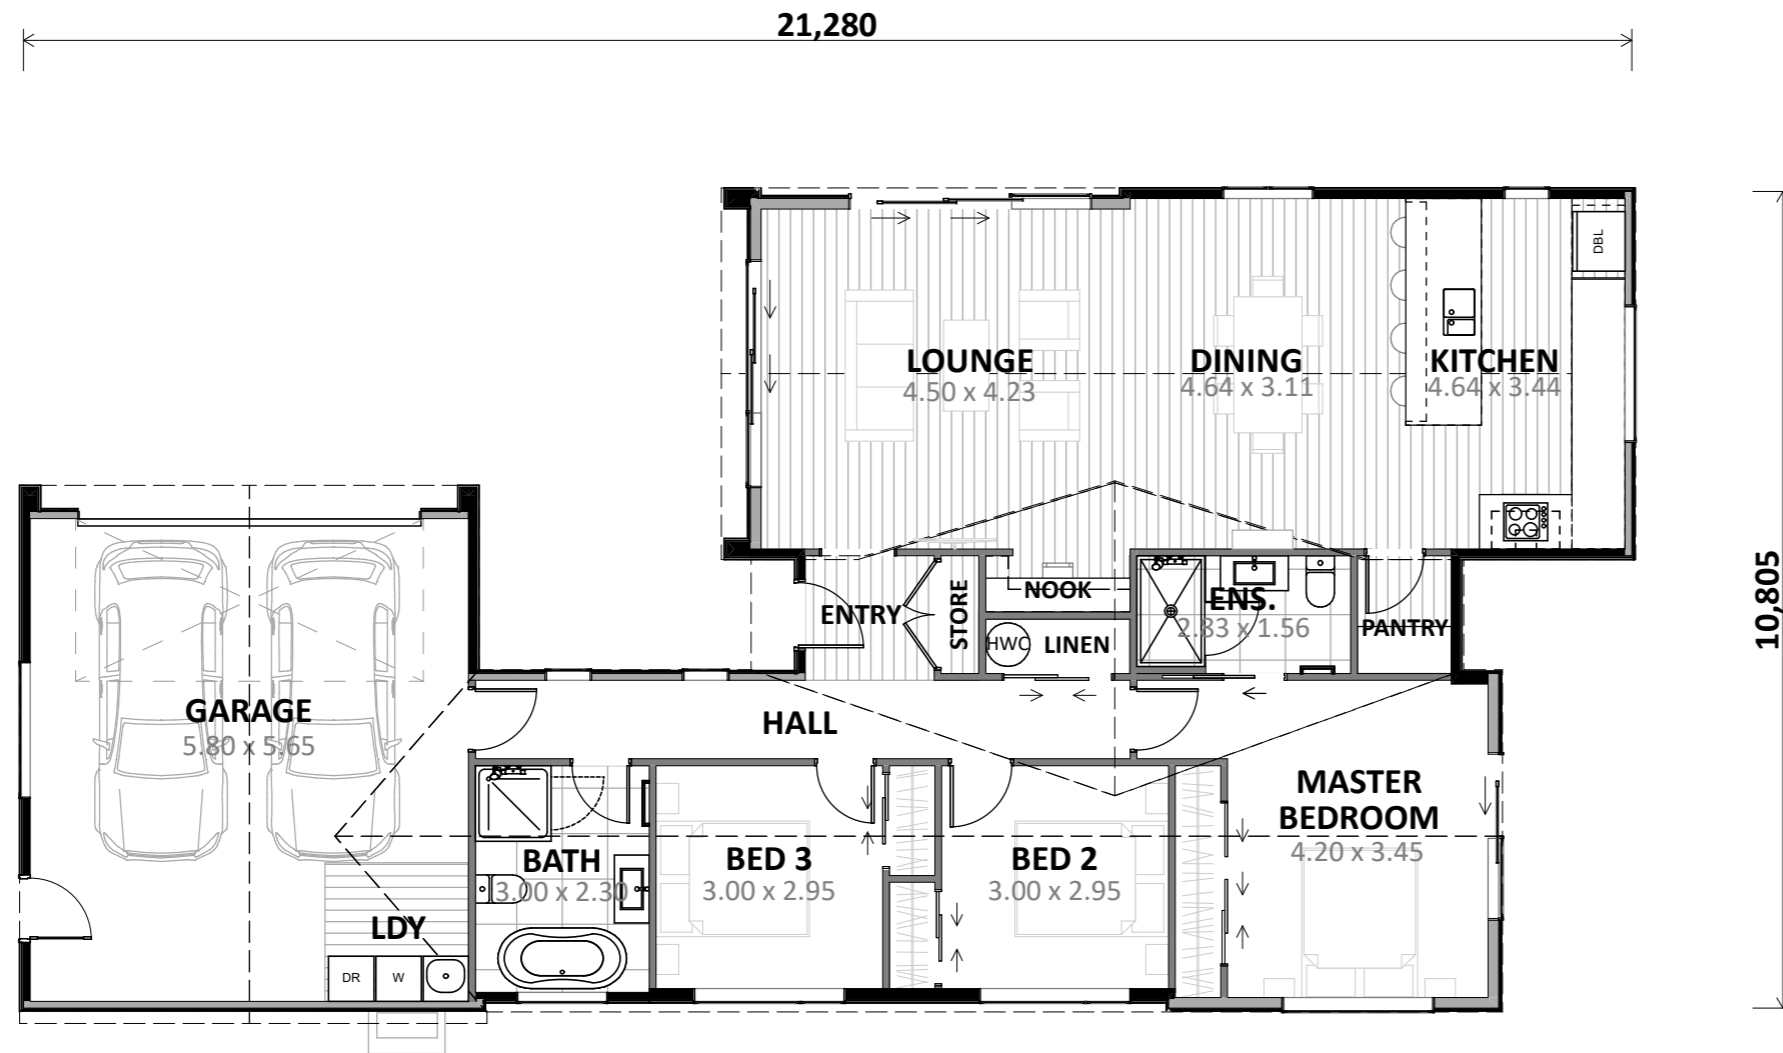MIKOIKOI



Floor Area:
Area o/frame: 166.87 m ²
Cladding Key:
 Vertical Metal Cladding  Vertical Cedar
Plan Scale @ A3: 1:100