



Barrett Homes

PŪRIRI





Metal Roofing
- trapezoidal profile



Panel cladding
- INNOVA Duragroove panel cladding
- 400 Smooth extra wide



Natural cladding
- Selected Vertical Cedar
w/board cladding



Joinery
- Black



Feature window shroud
- Black



Barrett Homes

PŪRIRI


Please note that the material images are for illustrative purposes only and may not directly represent the final product. For exact details, please refer to the specification.

ALL PLANS ARE COPYRIGHT TO BARRETT HOMES Ltd. All rights reserved. No part of this work covered by copyright may be reproduced or copied without written permission.



Barrett Homes

PŪRIRI

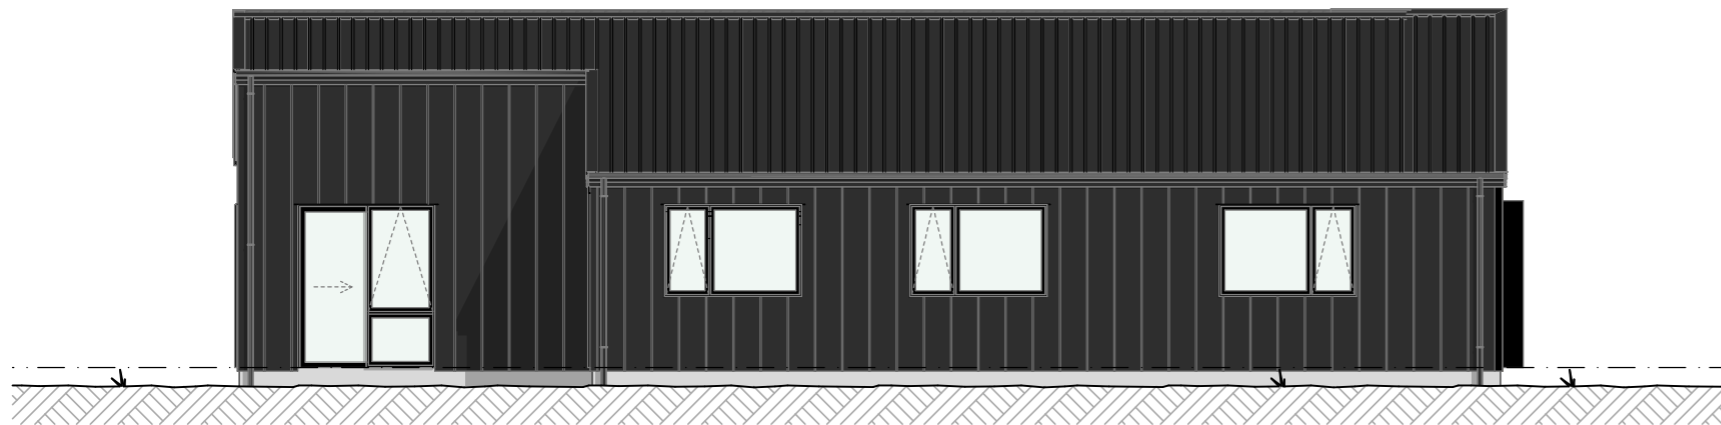



Barrett Homes


PŪRIRI







Barrett Homes

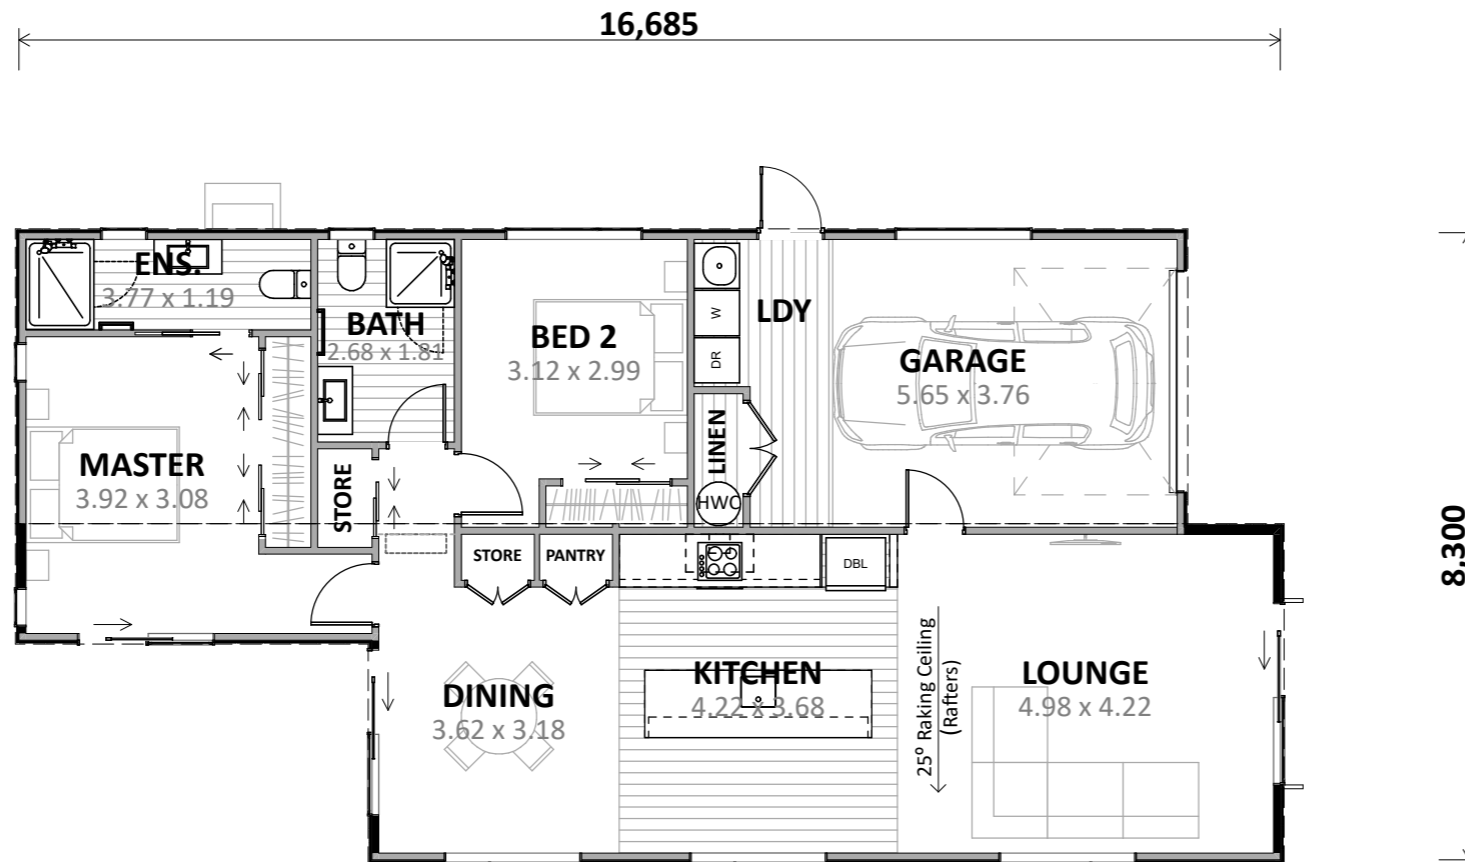PŪRIRI



Floor Area:
Area o/frame: 119.39 m ²
Cladding Key:
 Vertical Cedar
 Duragroove (400)
Plan Scale @ A3: 1:100