



**Barrett Homes**

**RATA**





**Metal Roofing**  
*- trapezoidal profile*



**Brick cladding**  
*- Black*



**Natural cladding**  
*- Selected Vertical Cedar  
w/board cladding*



**Joinery**  
*- Black*



**Decorative screen**  
*- Timber*



**Barrett Homes**

**RATA**

*Please note that the material images are for illustrative purposes only and may not directly represent the final product. For exact details, please refer to the specification.*

**ALL PLANS ARE COPYRIGHT TO BARRETT HOMES Ltd. All rights reserved. No part of this work covered by copyright may be reproduced or copied without written permission.**



Barrett Homes

RATA





Barrett Homes

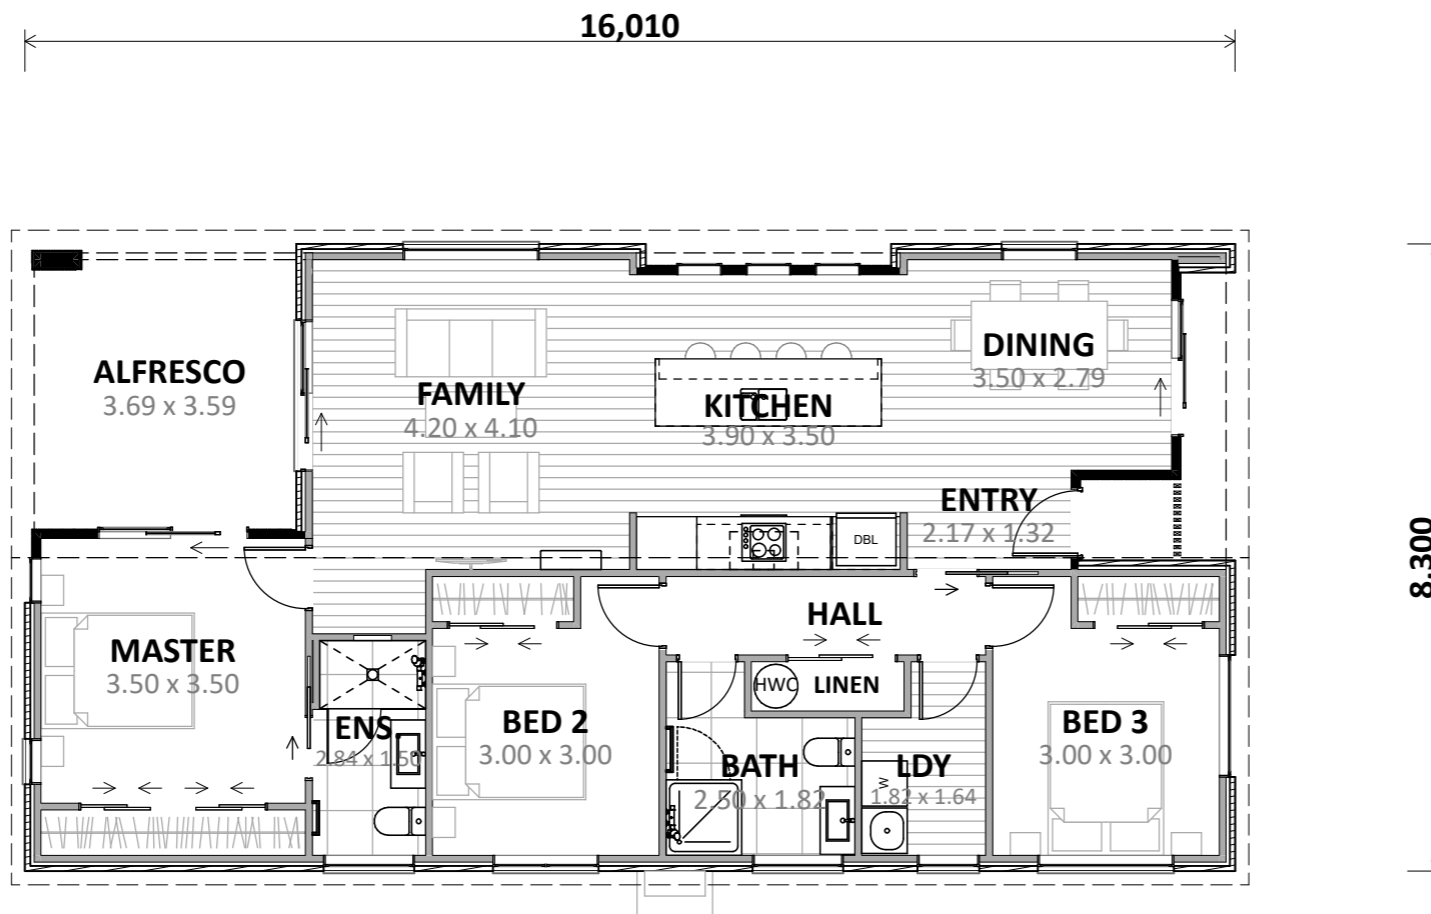
RATA







**Barrett Homes**

**RATA**



<b>Floor Area:</b>
Area o/frame: 108.98 m <sup>2</sup> Area o/foundation: 113.53 m <sup>2</sup>
<b>Cladding Key:</b>
 Vertical Cedar WB
 Brick Veneer
Plan Scale @ A3: 1:100