



**Barrett Homes**

**TARATA**





**Panel cladding**  
*- INNOVA Duragroove Smooth wide (150) panel cladding*



**Joinery**



**Brick cladding**



**Metal Roofing**  
*- Trapezoidal profile*



**Natural cladding**  
*-Selected Vertical Cedar w/board cladding*



**Barrett Homes**

**TARATA**


*Please note that the material images are for illustrative purposes only and may not directly represent the final product. For exact details, please refer to the specification.*

**ALL PLANS ARE COPYRIGHT TO BARRETT HOMES Ltd. All rights reserved. No part of this work covered by copyright may be reproduced or copied without written permission.**



**Barrett Homes**


**TARATA**

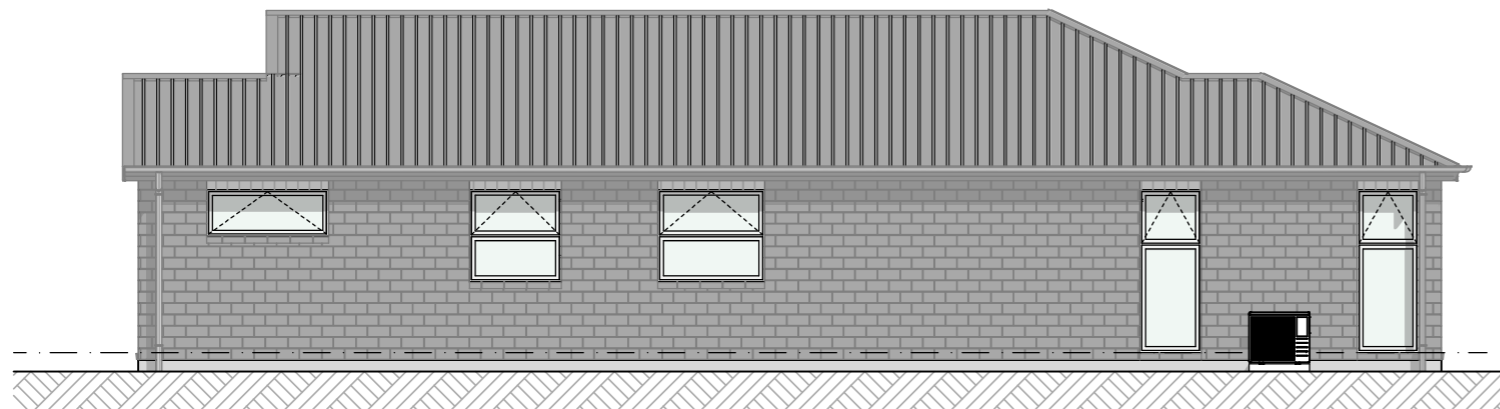



**Barrett Homes**


**TARATA**

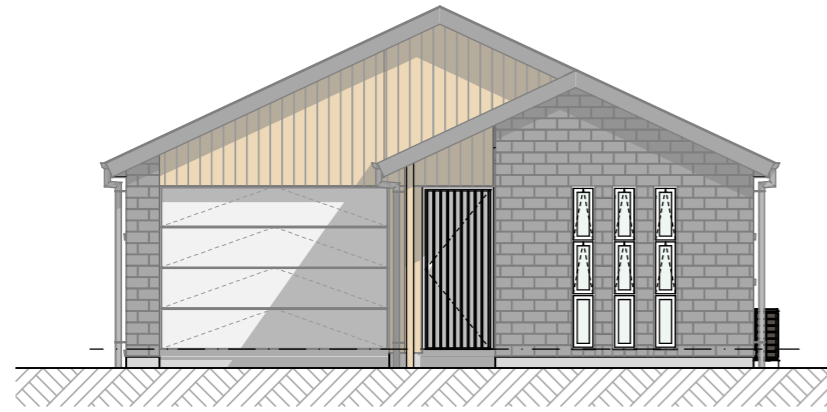



**Barrett Homes**

**TARATA**

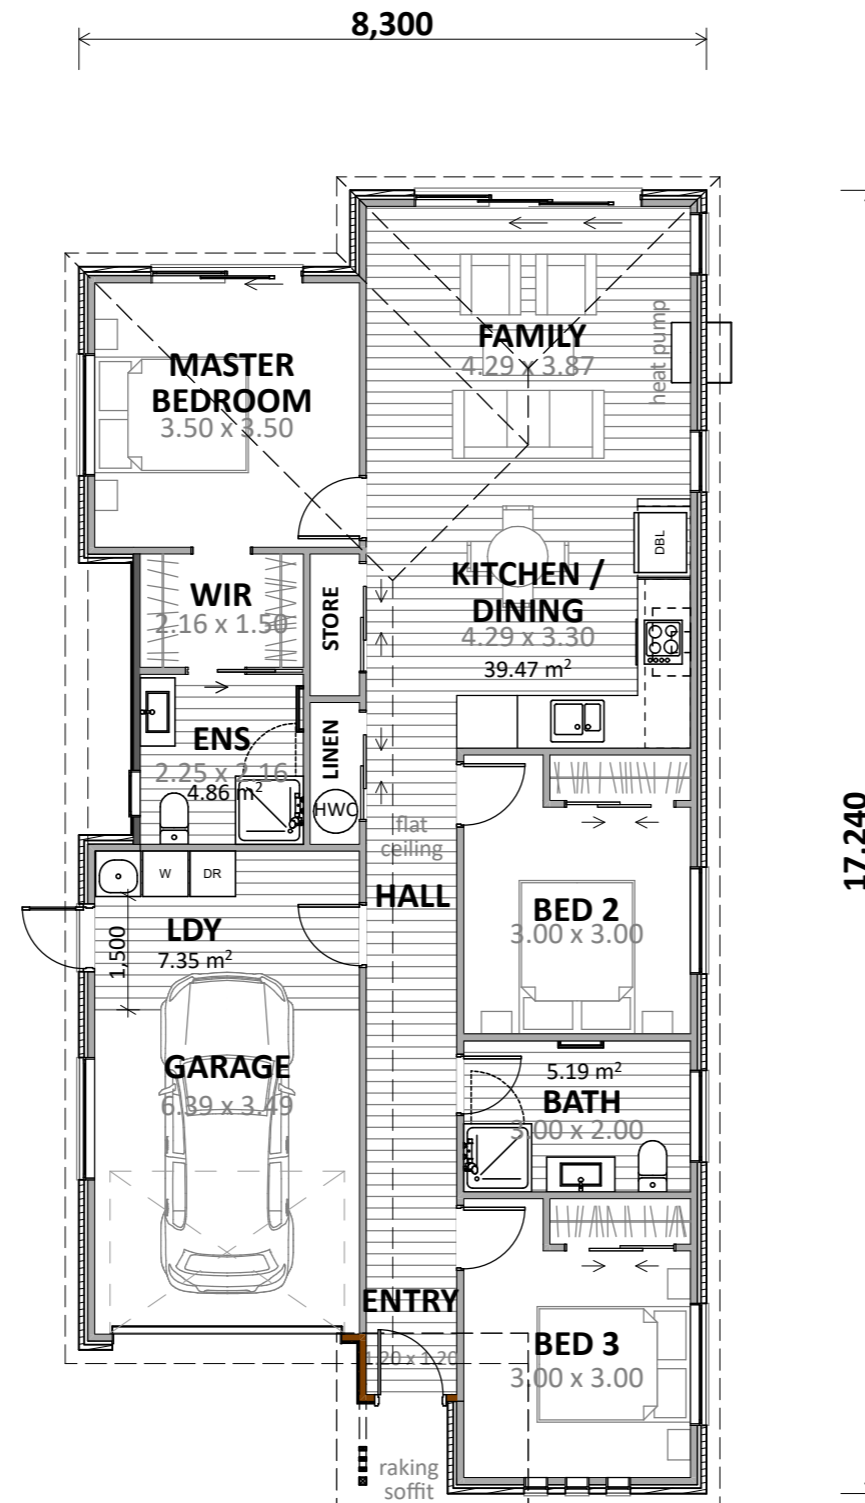

**Floor Areas:**

Area o/frame: 122.27 m<sup>2</sup>  
 Area o/foundation: 127.43 m<sup>2</sup>

**Cladding Key:**

- Vert. Cedar
- Duragroove
- Brick Veneer

Plan Scale @ A3: 1:100