


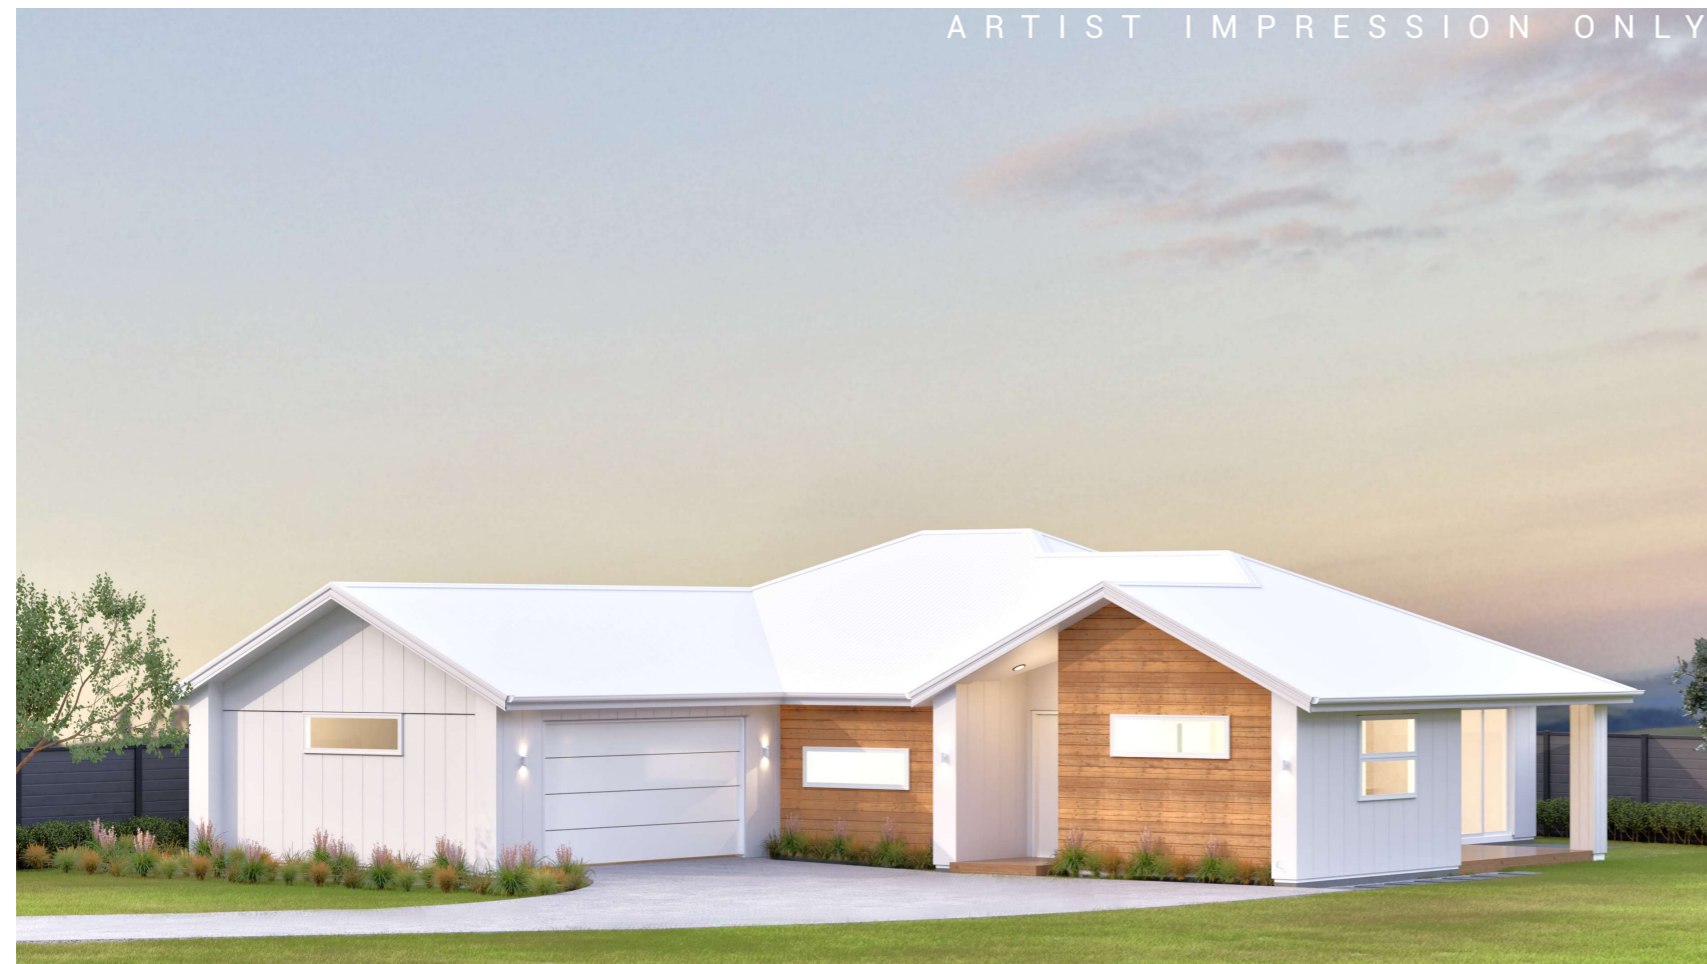

Barrett Homes

WHARARIKI





Panel cladding
-INNOVA Duragroove panel cladding
-Smooth extra wide (400)



Joinery



Brick cladding



Metal Roofing
- Trapezoidal profile



Natural cladding
-Selected Horizontal Cedar
w/board cladding



Barrett Homes

WHARARIKI

Please note that the material images are for illustrative purposes only and may not directly represent the final product. For exact details, please refer to the specification.



Barrett Homes

WHARARIKI





Barrett Homes

WHARARIKI





Barrett Homes

WHARARIKI



15,810

Floor Areas:

Area o/frame: 197.66 m²
 Area o/foundation: 198.73 m²

Cladding Key:

- Horizontal Cedar
- Duragroove
- Brick Veneer

Plan Scale @ A3: 1:100