




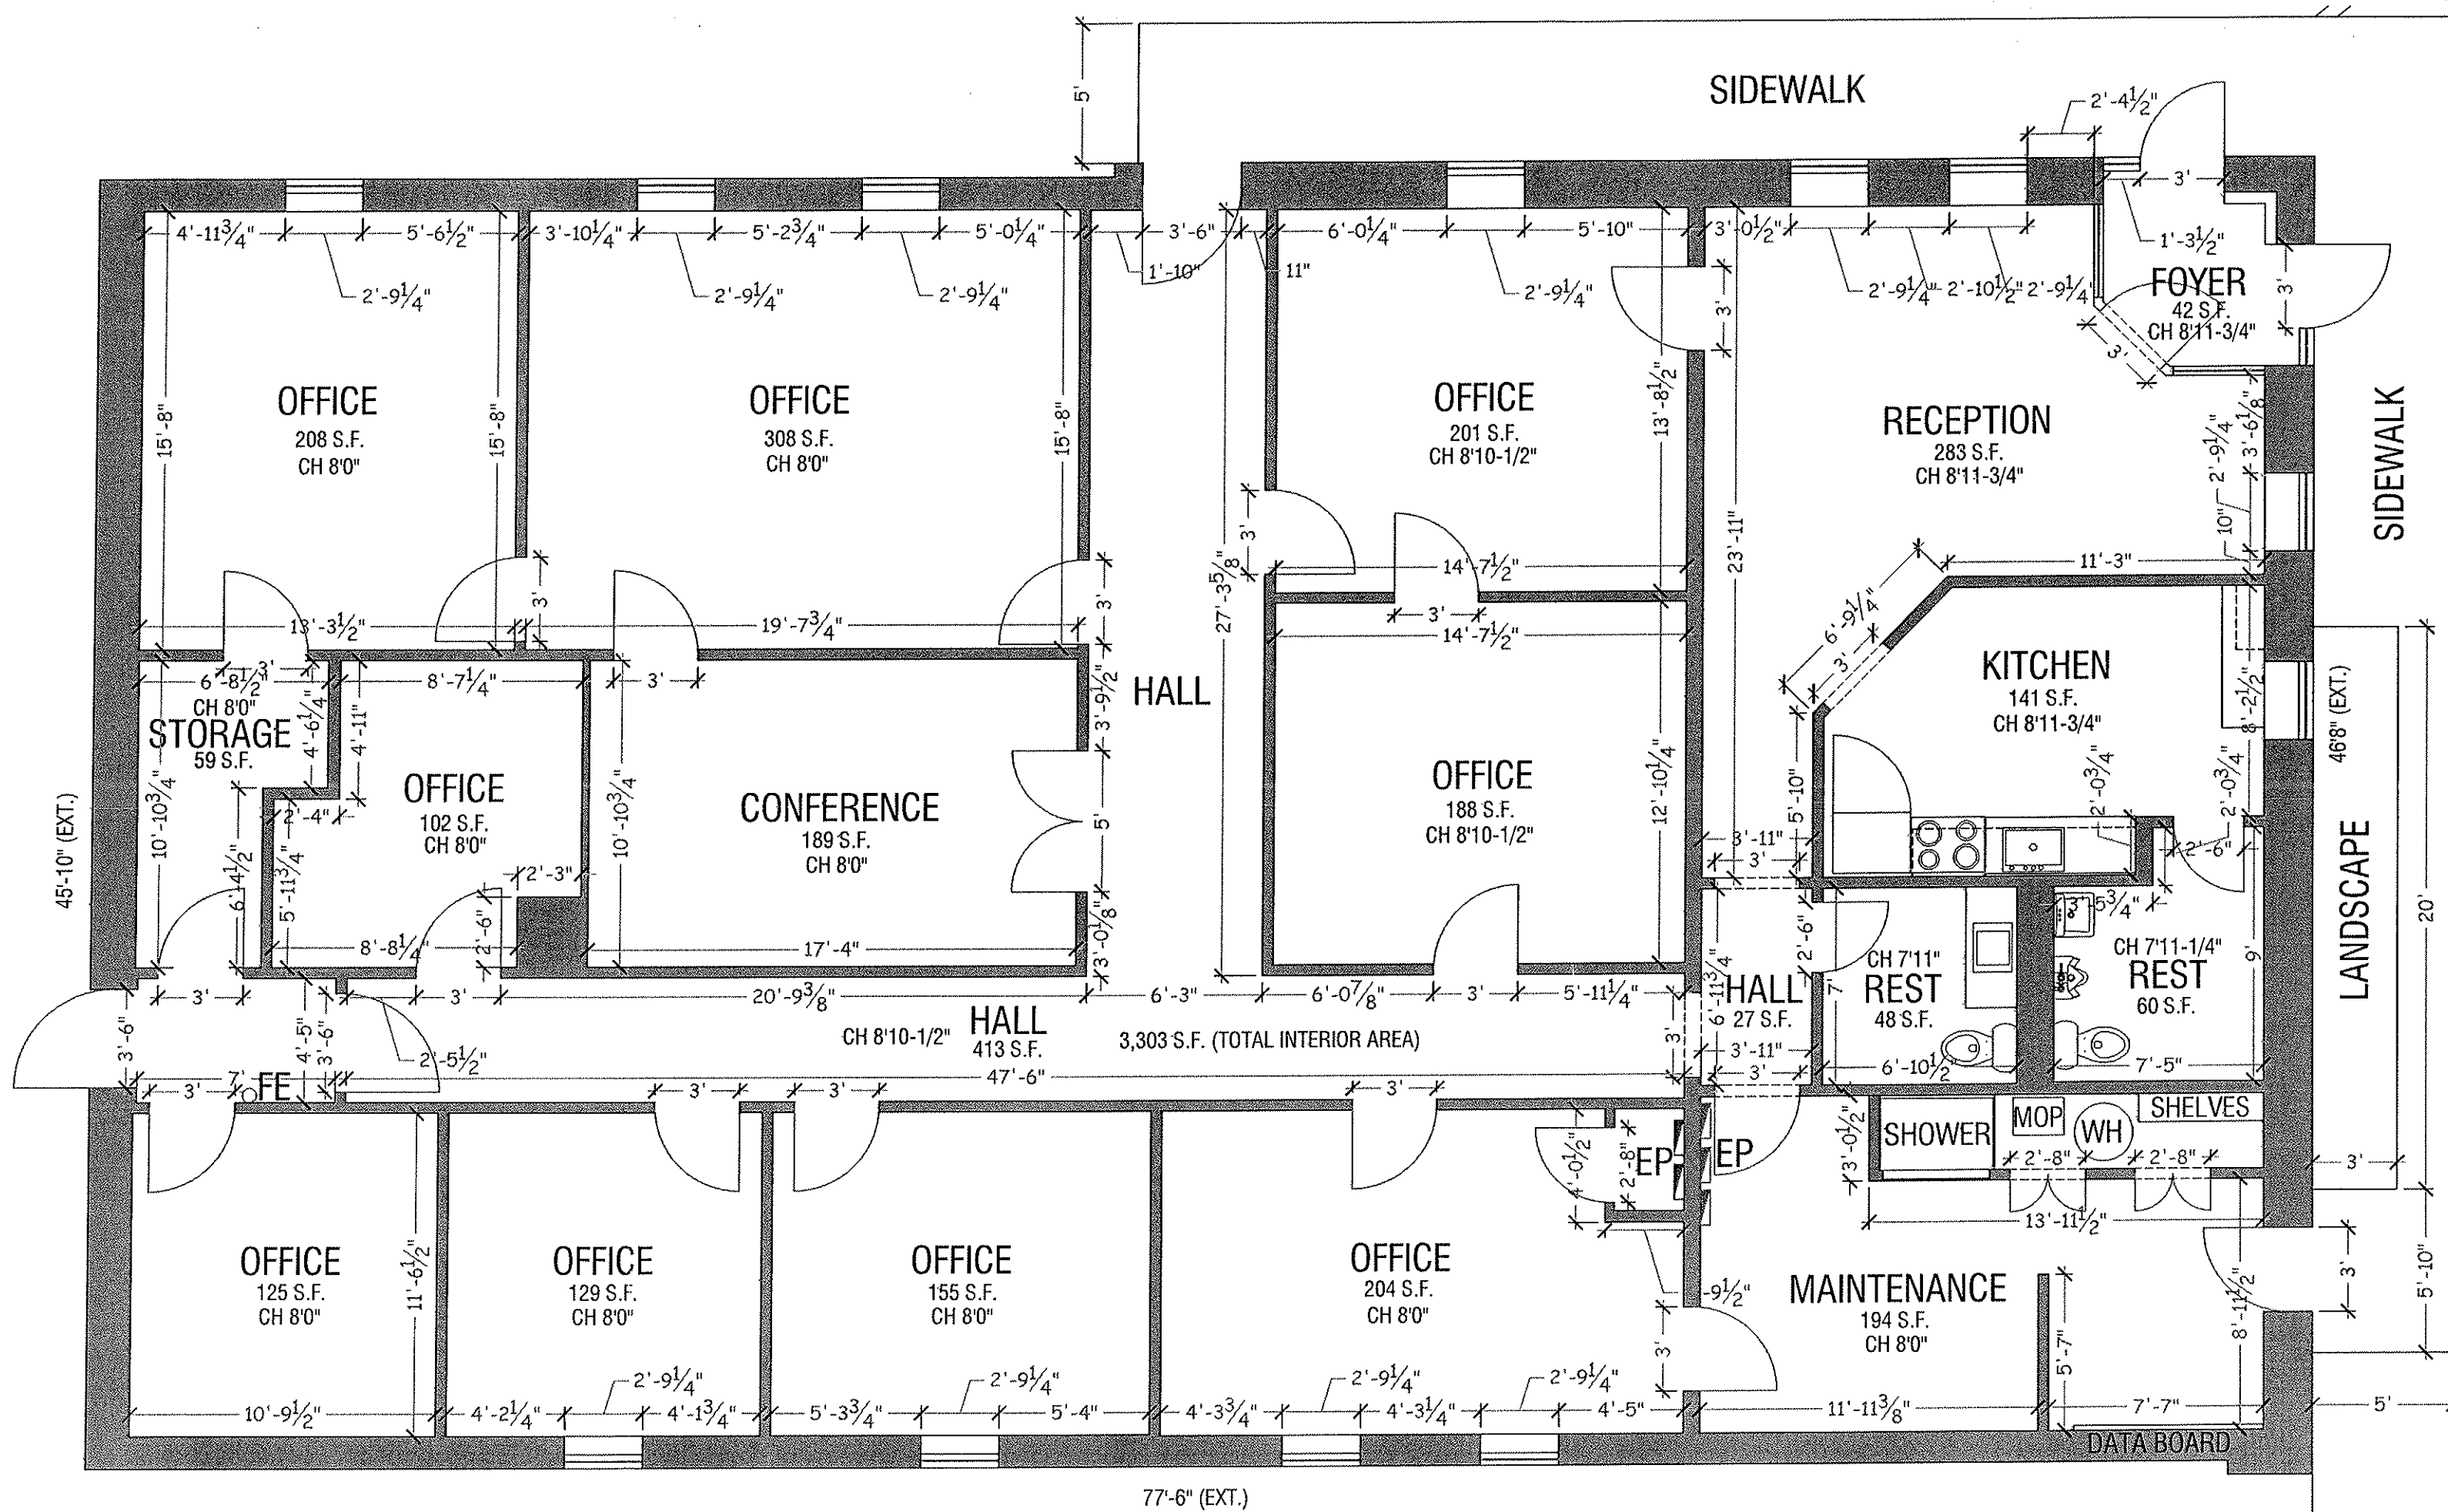

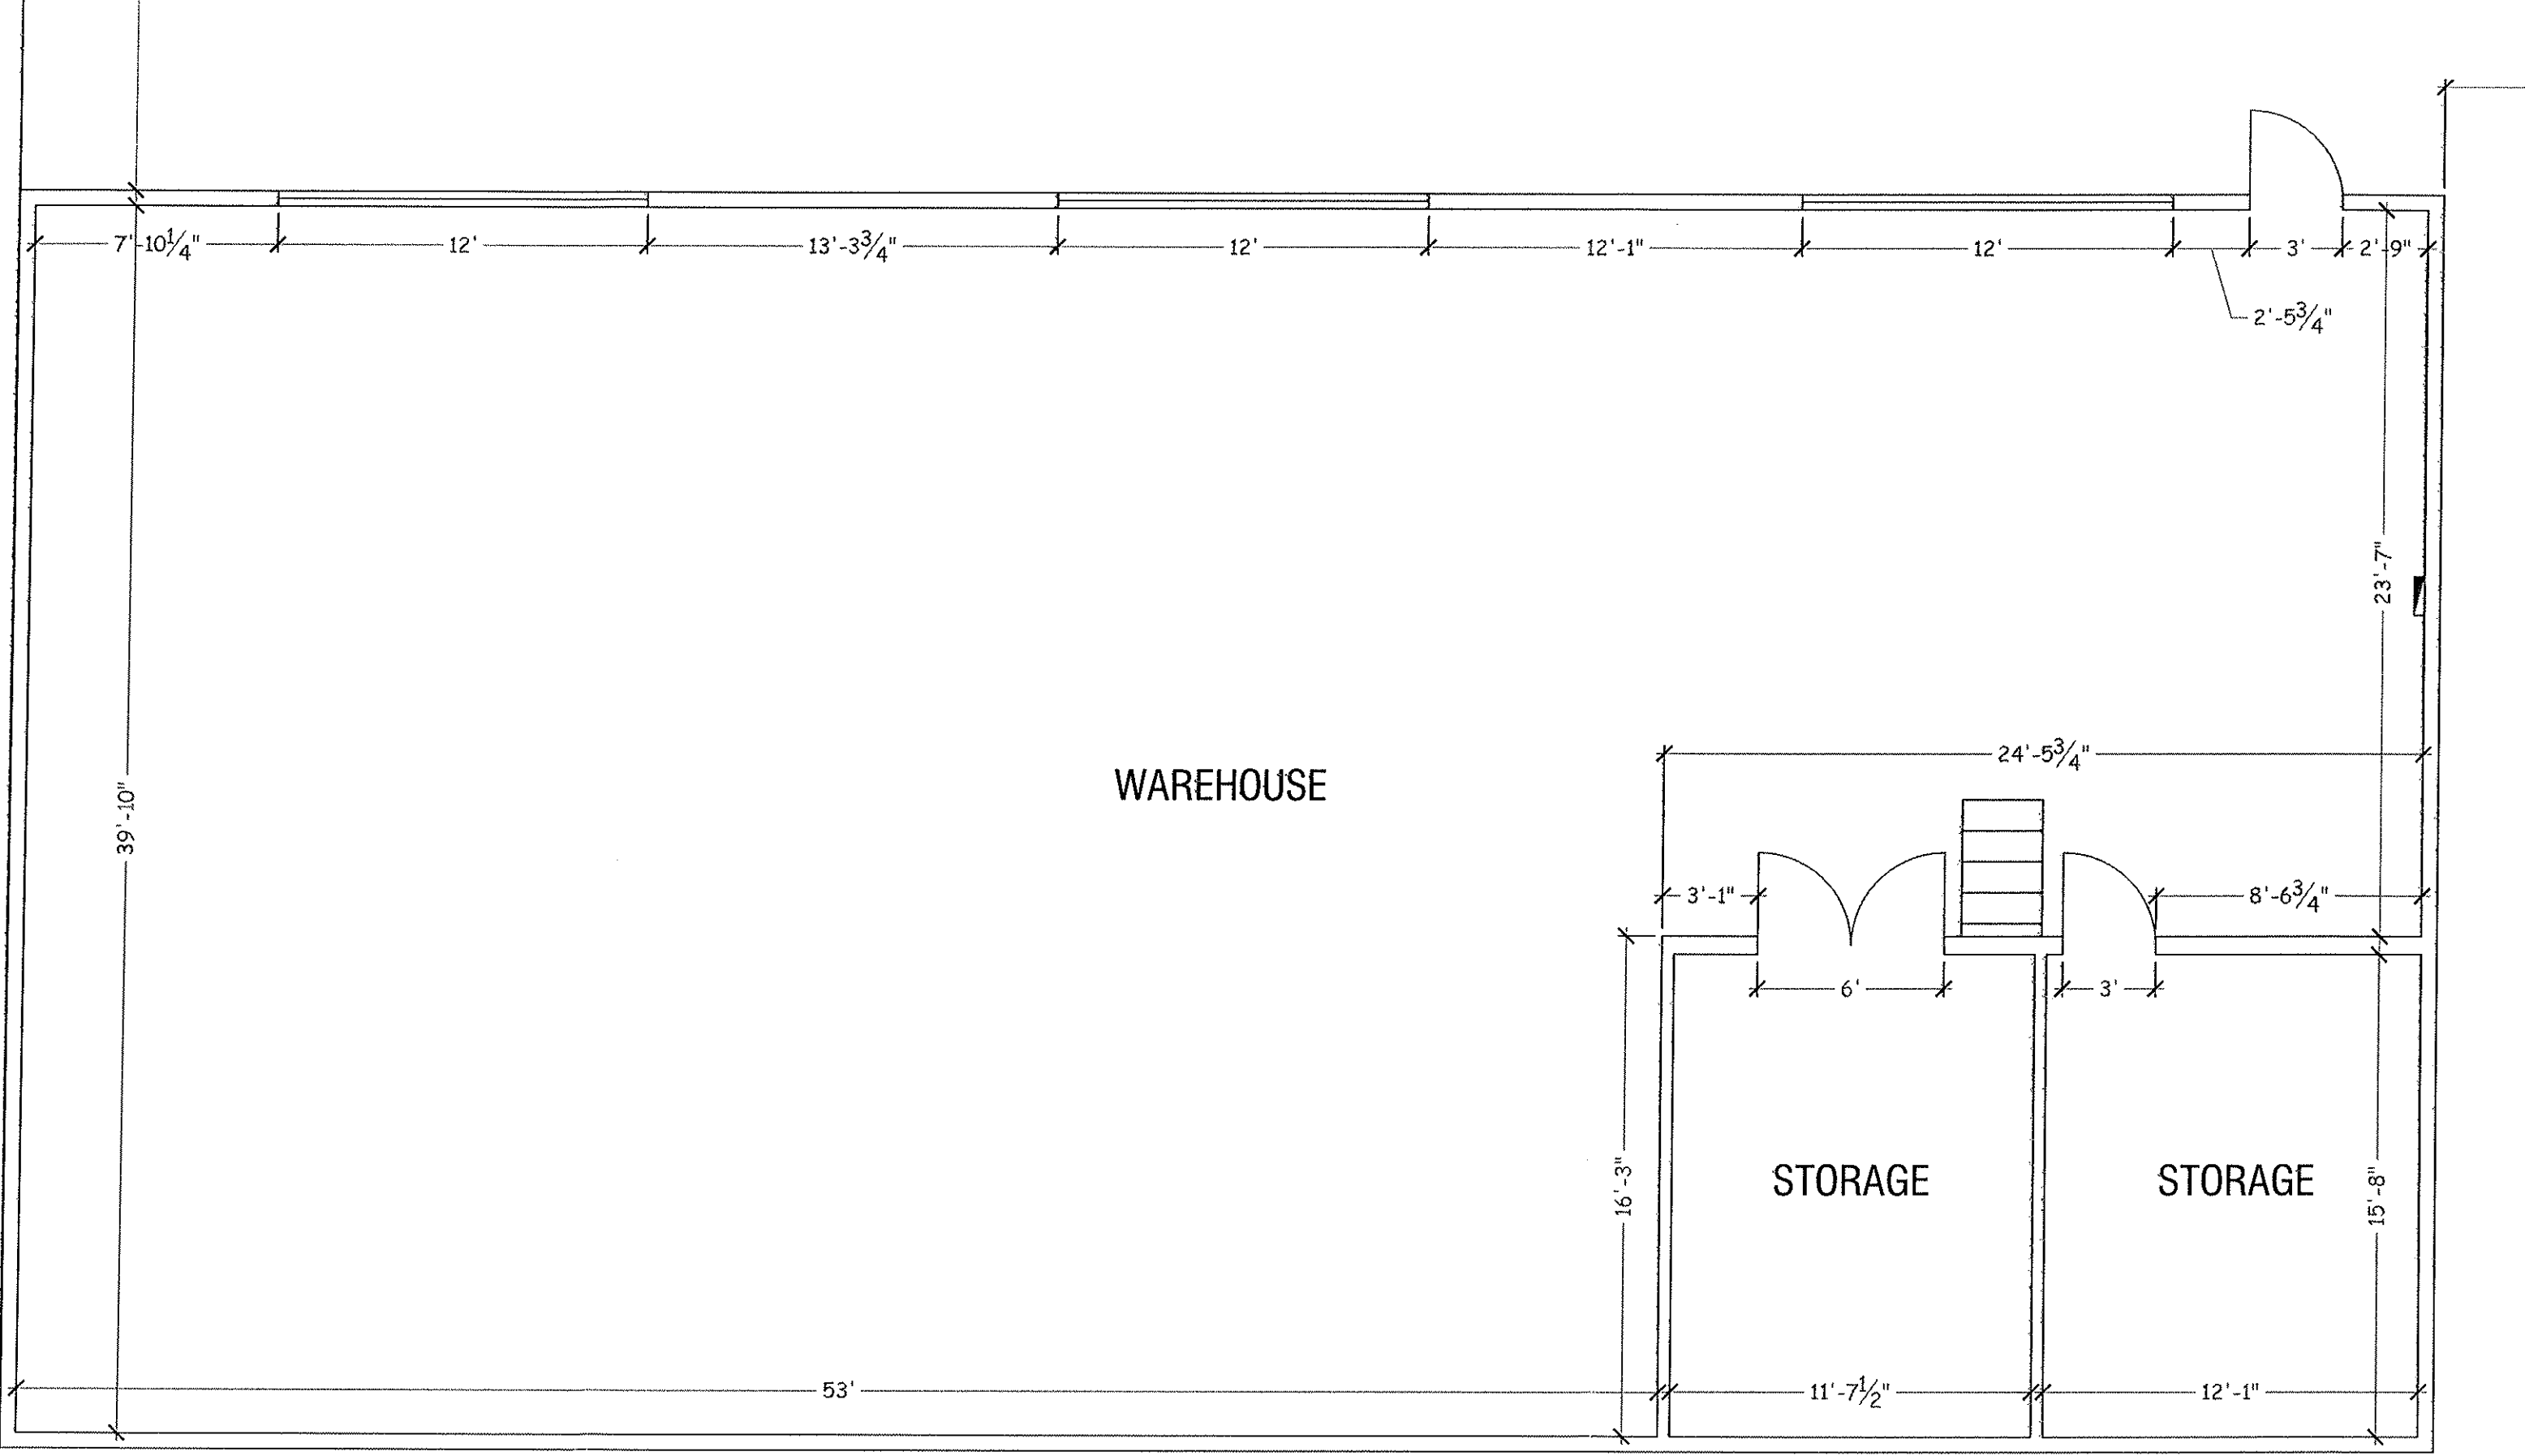



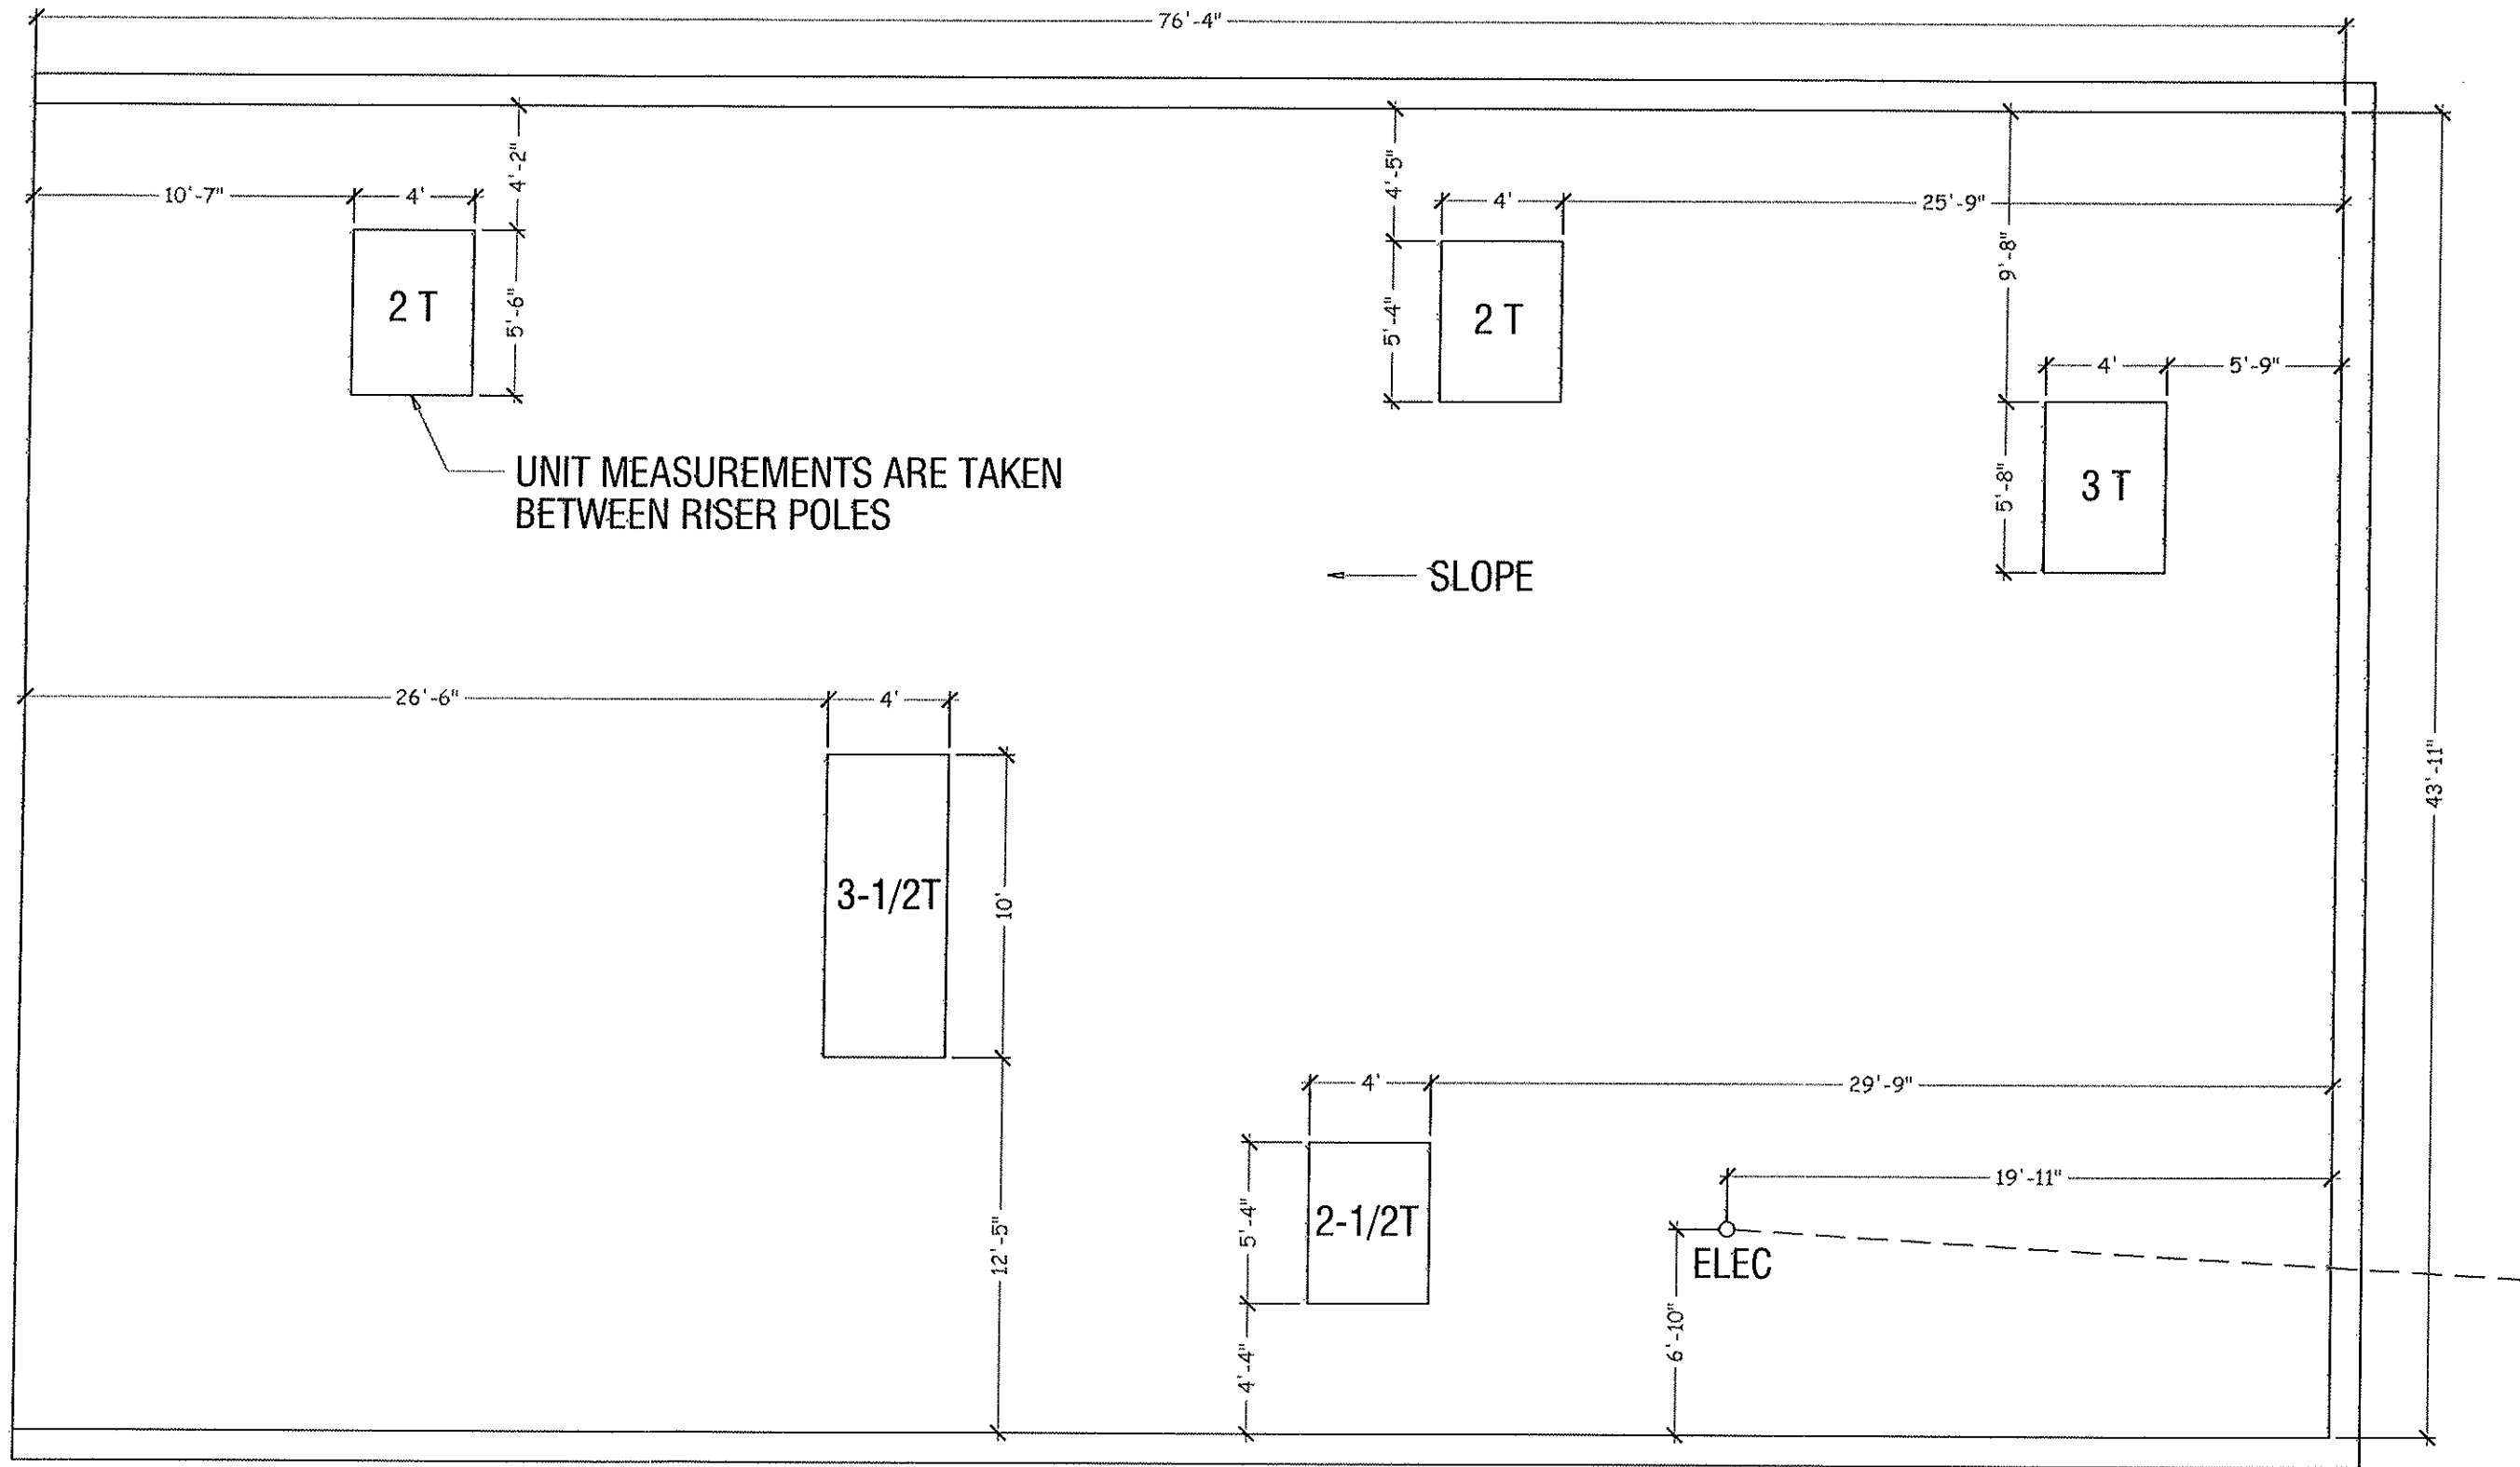

TELECOM DRIVE

ROOF PLAN