


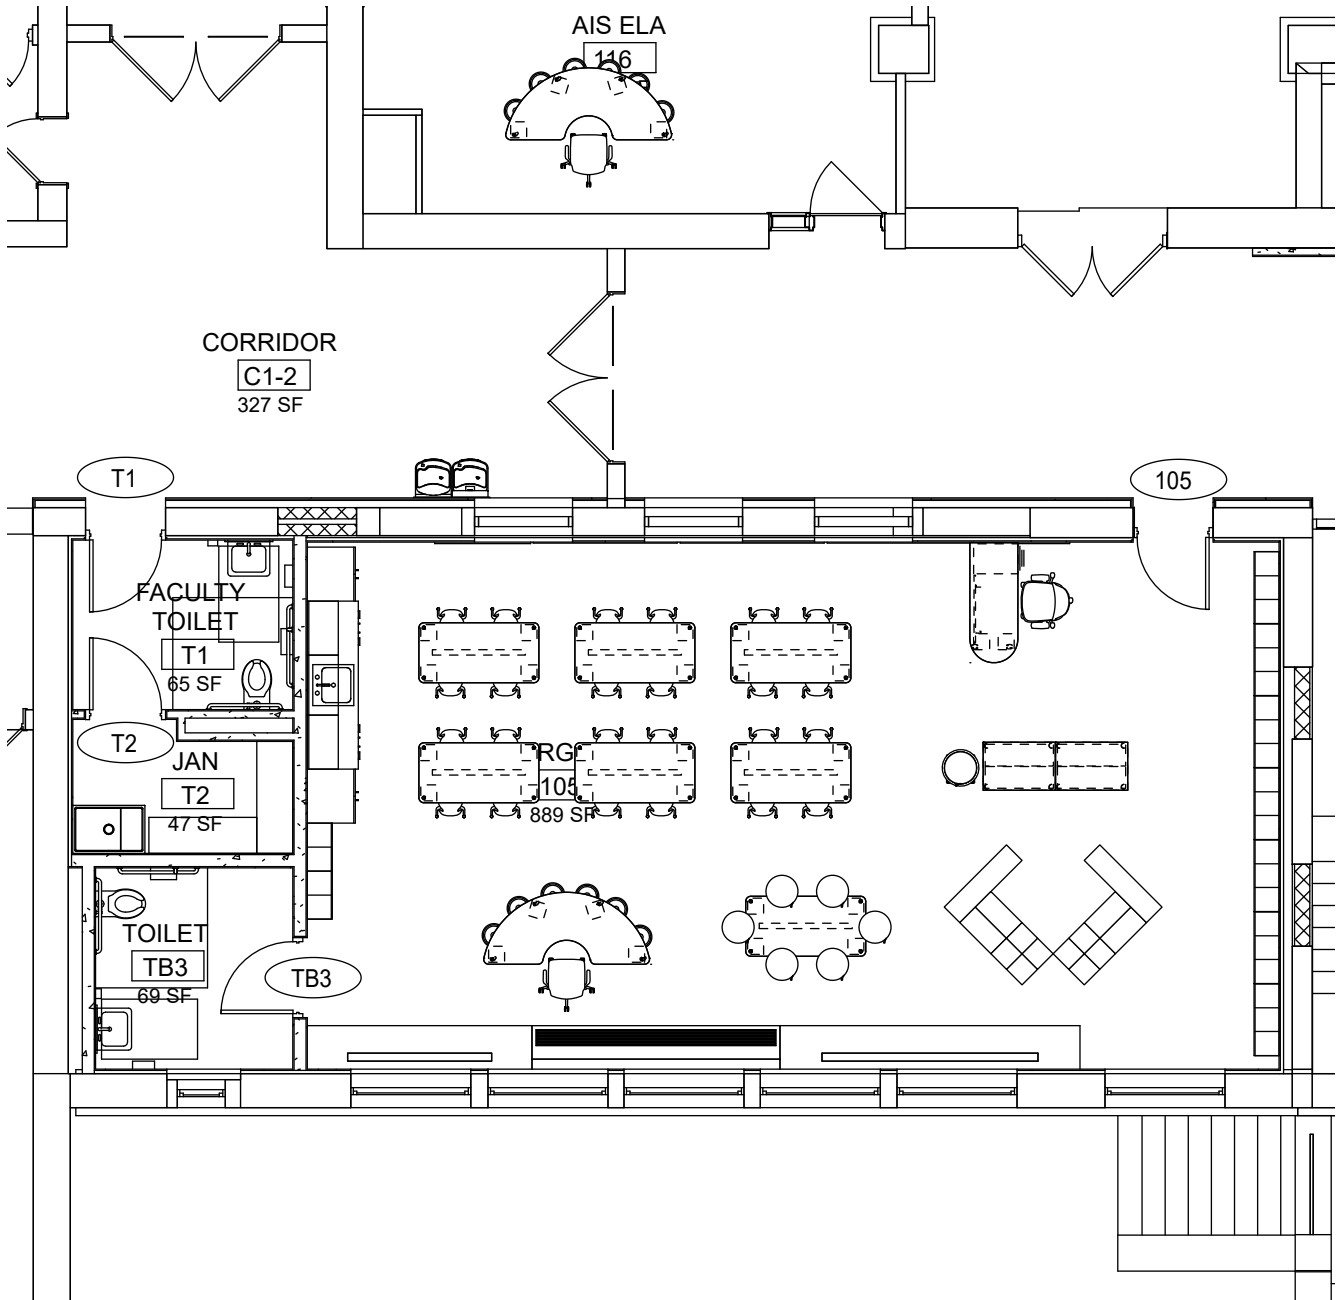

56 Buttonwood St.
Norristown, PA 19401
610-277-7100

IT IS THE SOLE RESPONSIBILITY OF
THE END-USER TO VERIFY
ACCURACY OF FINAL
SPECIFICATIONS, QUANTITIES, AND
FINISHES. FIELD MEASUREMENTS
SHOULD BE CONFIRMED AS NOTED.

FIELD VERIFICATION
This Plan incorporates building information
compiled from various sources associated with
this project and deemed as reliable. Conditions
directly affecting the product or its installation
must be field verified.
It is the Owner/ Architect/ Contractor's
responsibility to notify Corbett Inc. if site
conditions have changed or are not depicted on
our drawing that would impact the furniture layout
after completed field verified dimensions have
been obtained.

KINDERGARTEN 105

SCHENECTADY CITY SCHOOL DISTRICT
VAN CORLAER ELEMENTARY SCHOOL

QUOTE: 25SS-3925

DRAWN BY: SS


REVISIONS:

NO.	DATE	BY	DESCRIPTION
1	00/00/00	AAA	Enter text here
2			
3			
4			
5			
6			
7			


SCALE: 1/8" = 1'-0"

DATE: 8/18/2026

SHEET: 1/5

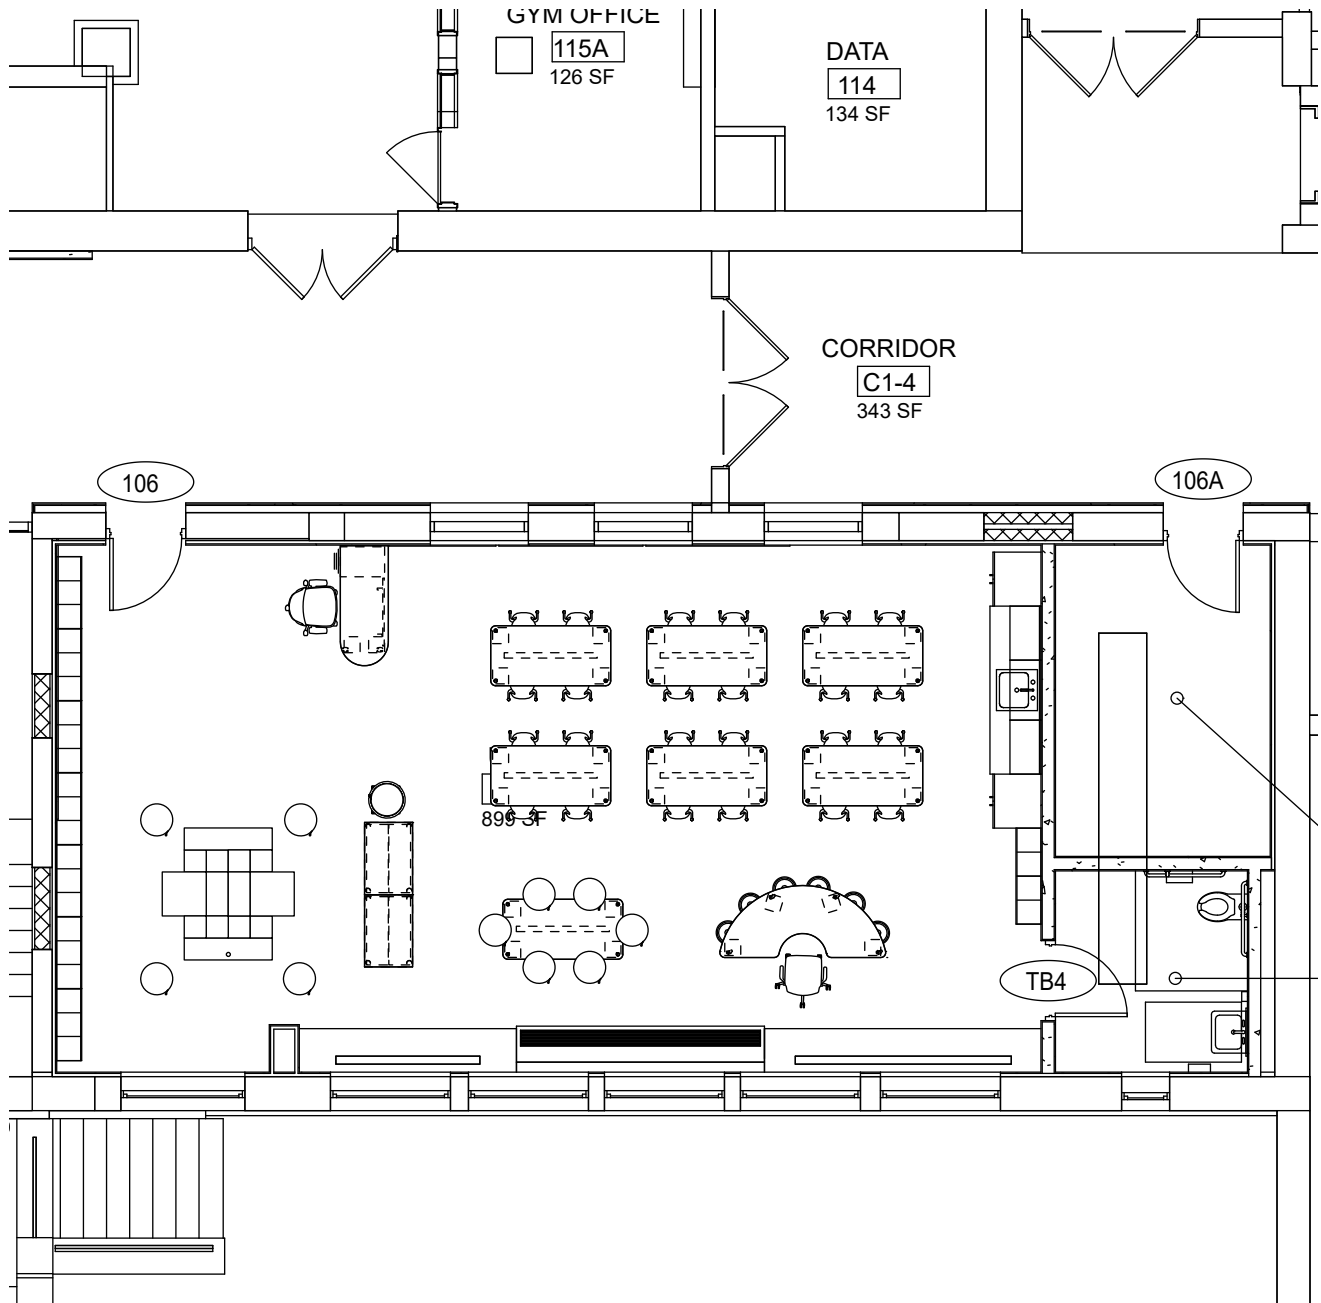

UPK
SCALE = 1/8" = 1'-0"

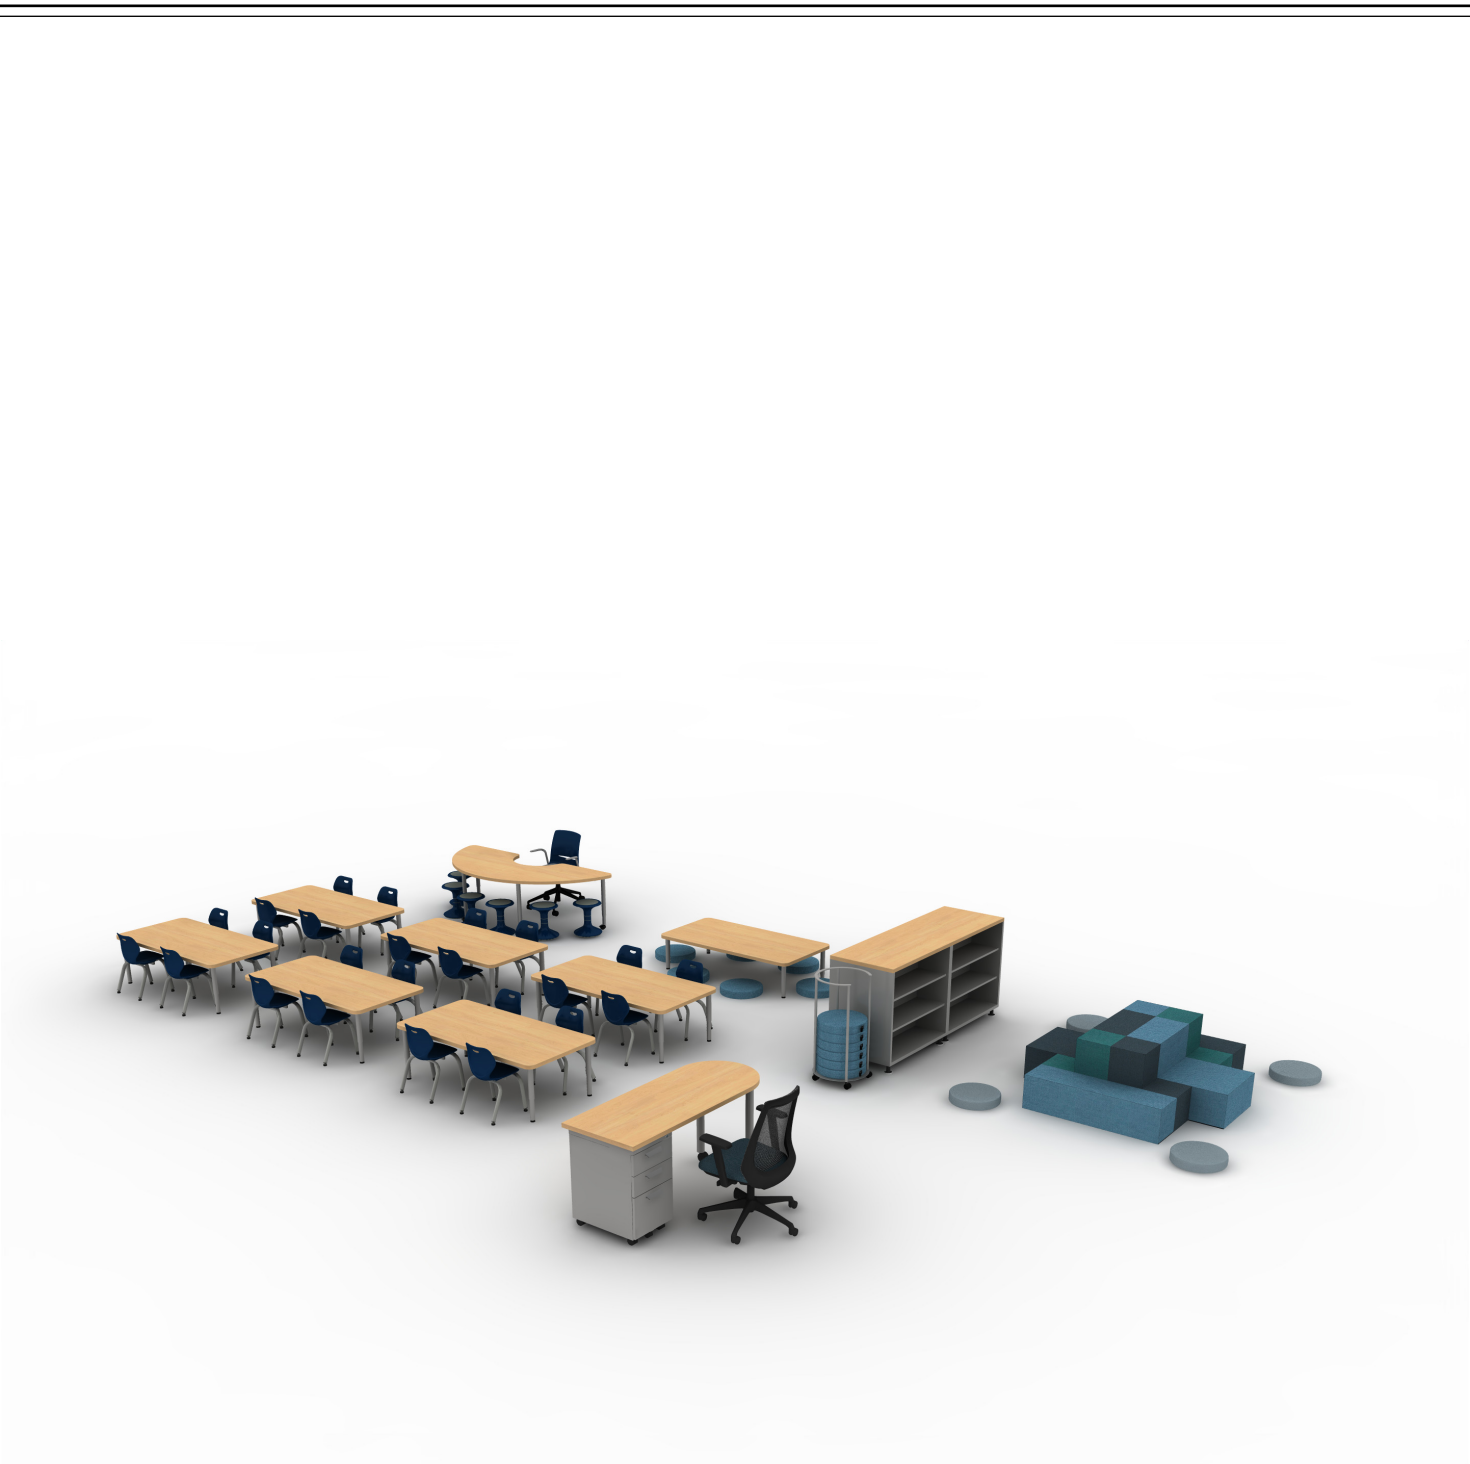

56 Buttonwood St.
Norristown, PA 19401
610-277-7100

IT IS THE SOLE RESPONSIBILITY OF
THE END-USER TO VERIFY
ACCURACY OF FINAL
SPECIFICATIONS, QUANTITIES, AND
FINISHES. FIELD MEASUREMENTS
SHOULD BE CONFIRMED AS NOTED.

FIELD VERIFICATION
This Plan incorporates building information
compiled from various sources associated with
this project and deemed as reliable. Conditions
directly affecting the product or its installation
must be field verified.
It is the Owner/ Architect/ Contractor's
responsibility to notify Corbett Inc. if site
conditions have changed or are not depicted on
our drawing that would impact the furniture layout
after completed field verified dimensions have
been obtained.

UPK 106

SCHENECTADY CITY SCHOOL DISTRICT
VAN CORLAER ELEMENTARY SCHOOL

QUOTE: 25SS-3925

DRAWN BY: SS


REVISIONS:

NO.	DATE	BY	DESCRIPTION
1	00/00/00	AAA	Enter text here
2			
3			
4			
5			
6			
7			

SCALE: 1/8" = 1'-0"

DATE: 8/18/2026

SHEET: 2/5

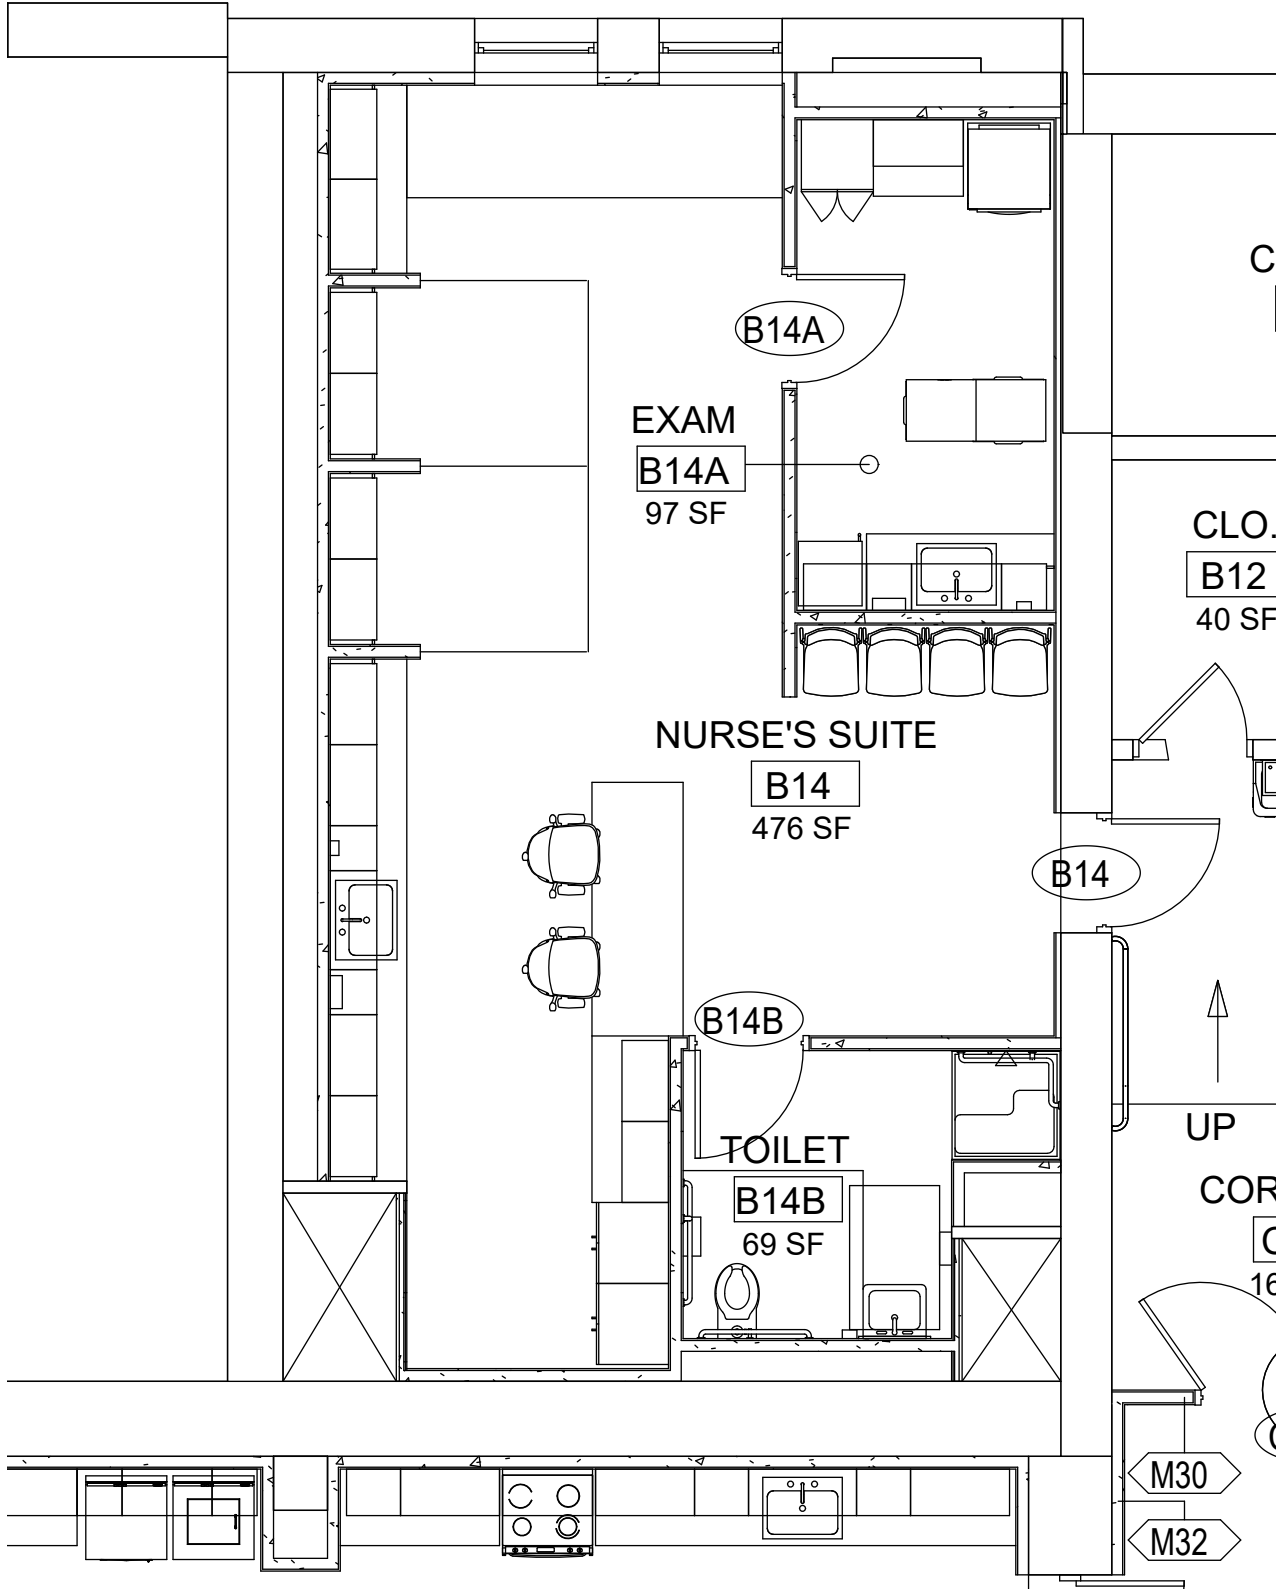

 **NURSES SUITE**
SCALE = 3/16" = 1'-0"



56 Buttonwood St.
Norristown, PA 19401
610-277-7100

IT IS THE SOLE RESPONSIBILITY OF THE END-USER TO VERIFY ACCURACY OF FINAL SPECIFICATIONS, QUANTITIES, AND FINISHES. FIELD MEASUREMENTS SHOULD BE CONFIRMED AS NOTED.

FIELD VERIFICATION
This Plan incorporates building information compiled from various sources associated with this project and deemed as reliable. Conditions directly affecting the product or its installation must be field verified.
It is the Owner/ Architect/ Contractor's responsibility to notify Corbett Inc. if site conditions have changed or are not depicted on our drawing that would impact the furniture layout after completed field verified dimensions have been obtained.

NURSES SUITE B14

SCHENECTADY CITY SCHOOL DISTRICT
VAN CORLAER ELEMENTARY SCHOOL

QUOTE: 25SS-3925

DRAWN BY: SS

REVISIONS:

NO.	DATE	BY	DESCRIPTION
1	00/00/00	AAA	Enter text here
2			
3			
4			
5			
6			
7			

SCALE: 3/16" = 1'-0"

DATE: 8/18/2026

SHEET: 3/5



56 Buttonwood St.
Norristown, PA 19401
610-277-7100

IT IS THE SOLE RESPONSIBILITY OF
THE END-USER TO VERIFY
ACCURACY OF FINAL
SPECIFICATIONS, QUANTITIES, AND
FINISHES. FIELD MEASUREMENTS
SHOULD BE CONFIRMED AS NOTED.

FIELD VERIFICATION
This Plan incorporates building information
compiled from various sources associated with
this project and deemed as reliable. Conditions
directly affecting the product or its installation
must be field verified.
It is the Owner/Architect/Contractor's
responsibility to notify Corbett Inc. if site
conditions have changed or are not depicted on
our drawing that would impact the furniture layout
after completed field verified dimensions have
been obtained.

CAFETERIA B18 & GALLERY B34

SCHENECTADY CITY SCHOOL DISTRICT
VAN CORLAER ELEMENTARY SCHOOL

QUOTE: 25SS-3925

DRAWN BY: SS


REVISIONS:

NO.	DATE	BY	DESCRIPTION
1	00/00/00	AAA	Enter text here
2			
3			
4			
5			
6			
7			

SCALE: 3/32" = 1'-0"

DATE: 8/18/2026


SHEET: 4/5

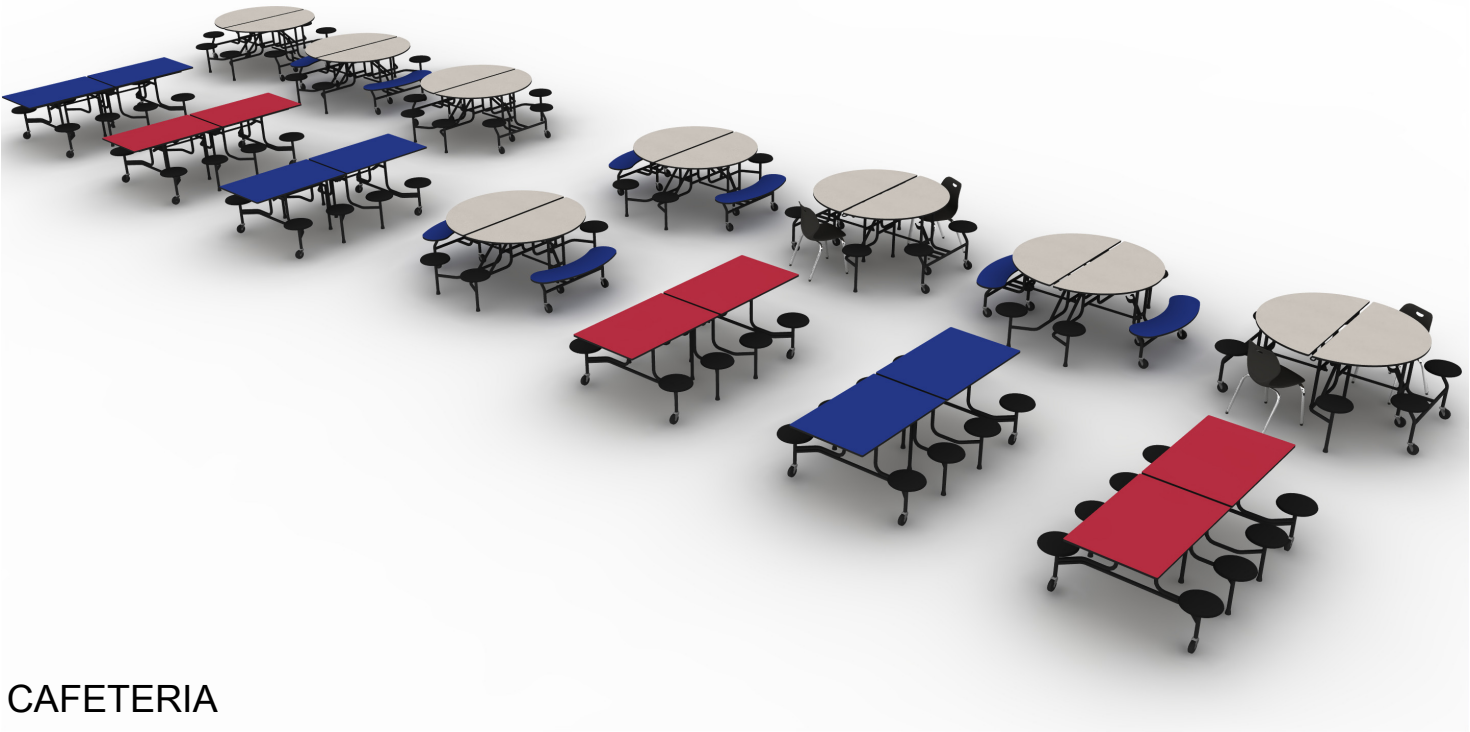

CAFETERIA



GALLERY

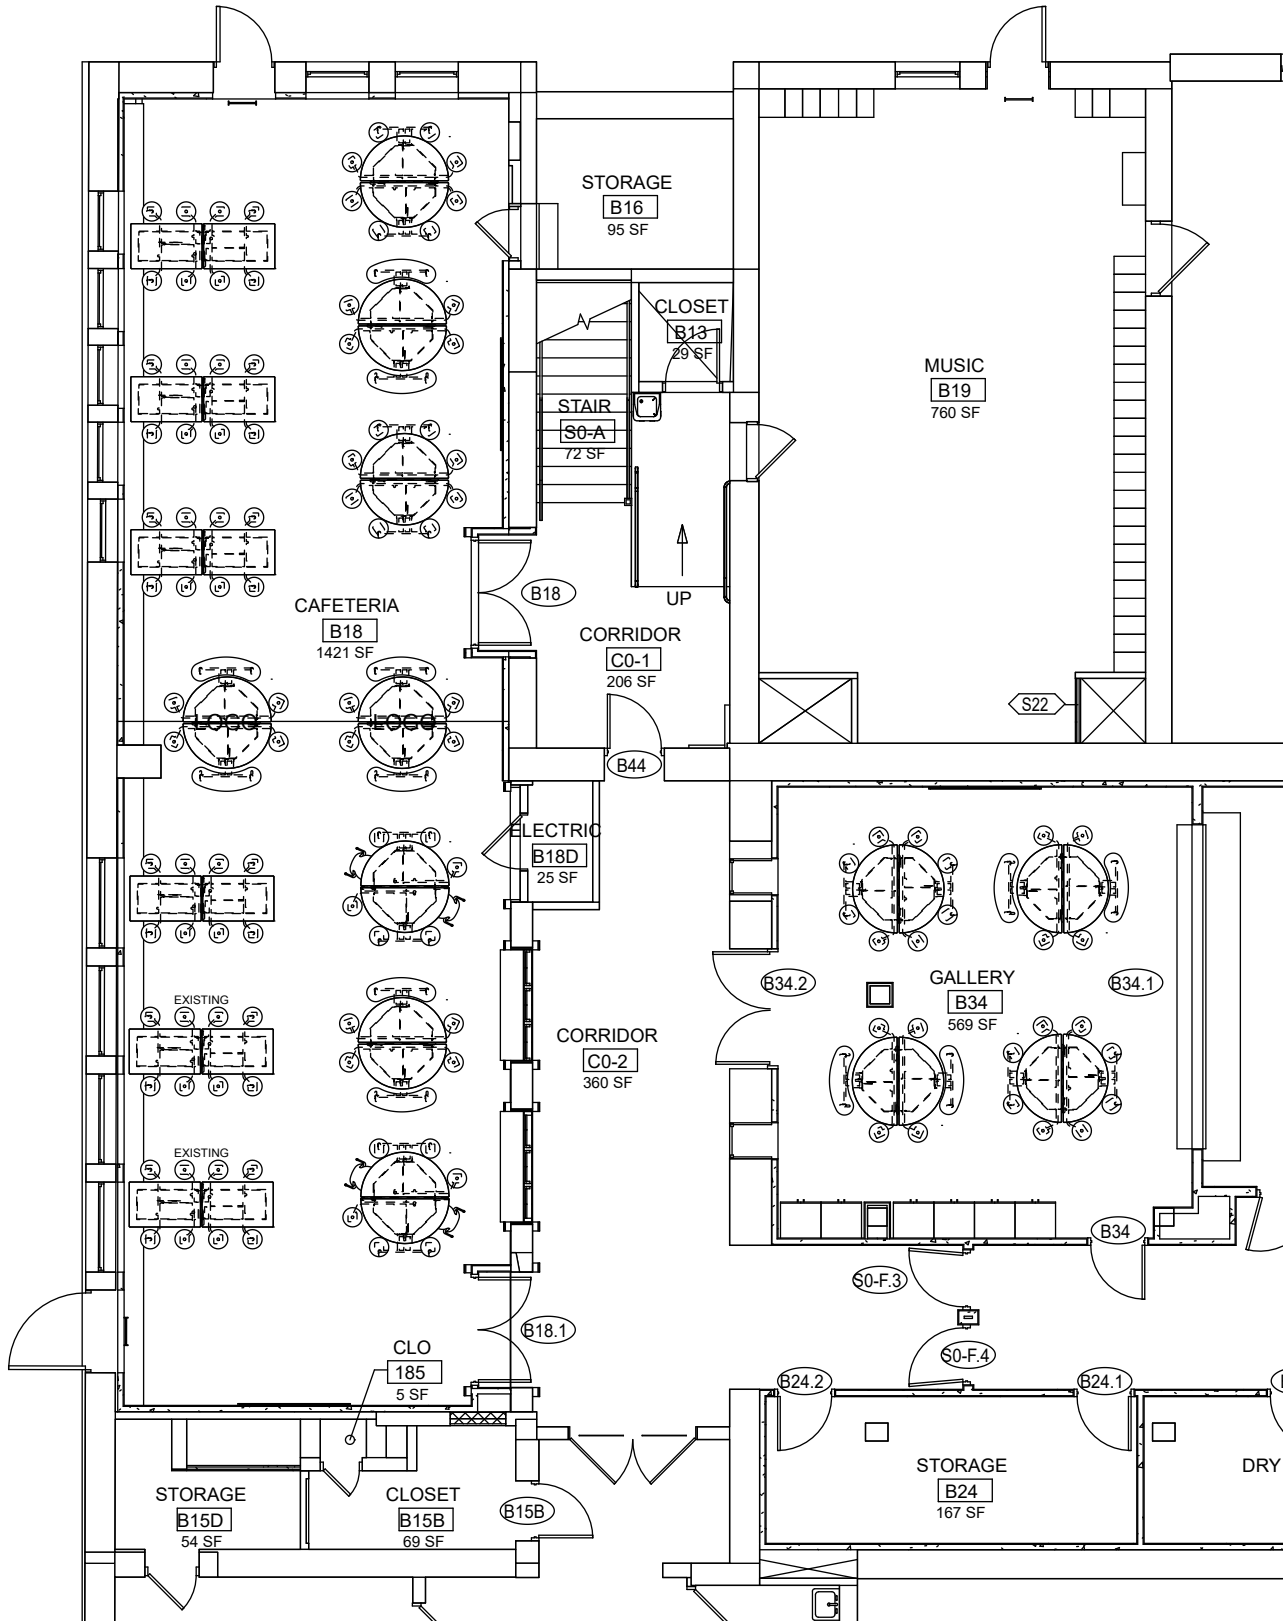

CAFETERIA & GALLERY
SCALE = 3/32" = 1'-0"



56 Buttonwood St.
Norristown, PA 19401
610-277-7100

IT IS THE SOLE RESPONSIBILITY OF
THE END-USER TO VERIFY
ACCURACY OF FINAL
SPECIFICATIONS, QUANTITIES, AND
FINISHES. FIELD MEASUREMENTS
SHOULD BE CONFIRMED AS NOTED.

FIELD VERIFICATION
This Plan incorporates building information
compiled from various sources associated with
this project and deemed as reliable. Conditions
directly affecting the product or its installation
must be field verified.
It is the Owner/ Architect/ Contractor's
responsibility to notify Corbett Inc. if site
conditions have changed or are not depicted on
our drawing that would impact the furniture layout
after completed field verified dimensions have
been obtained.

COMMUNITY ROOM B29

SCHENECTADY CITY SCHOOL DISTRICT
VAN CORLAER ELEMENTARY SCHOOL

QUOTE: 25SS-3925

DRAWN BY: SS


REVISIONS:

NO.	DATE	BY	DESCRIPTION
1	00/00/00	AAA	Enter text here
2			
3			
4			
5			
6			
7			

SCALE: 3/16" = 1'-0"

DATE: 8/18/2026

SHEET: 5/5

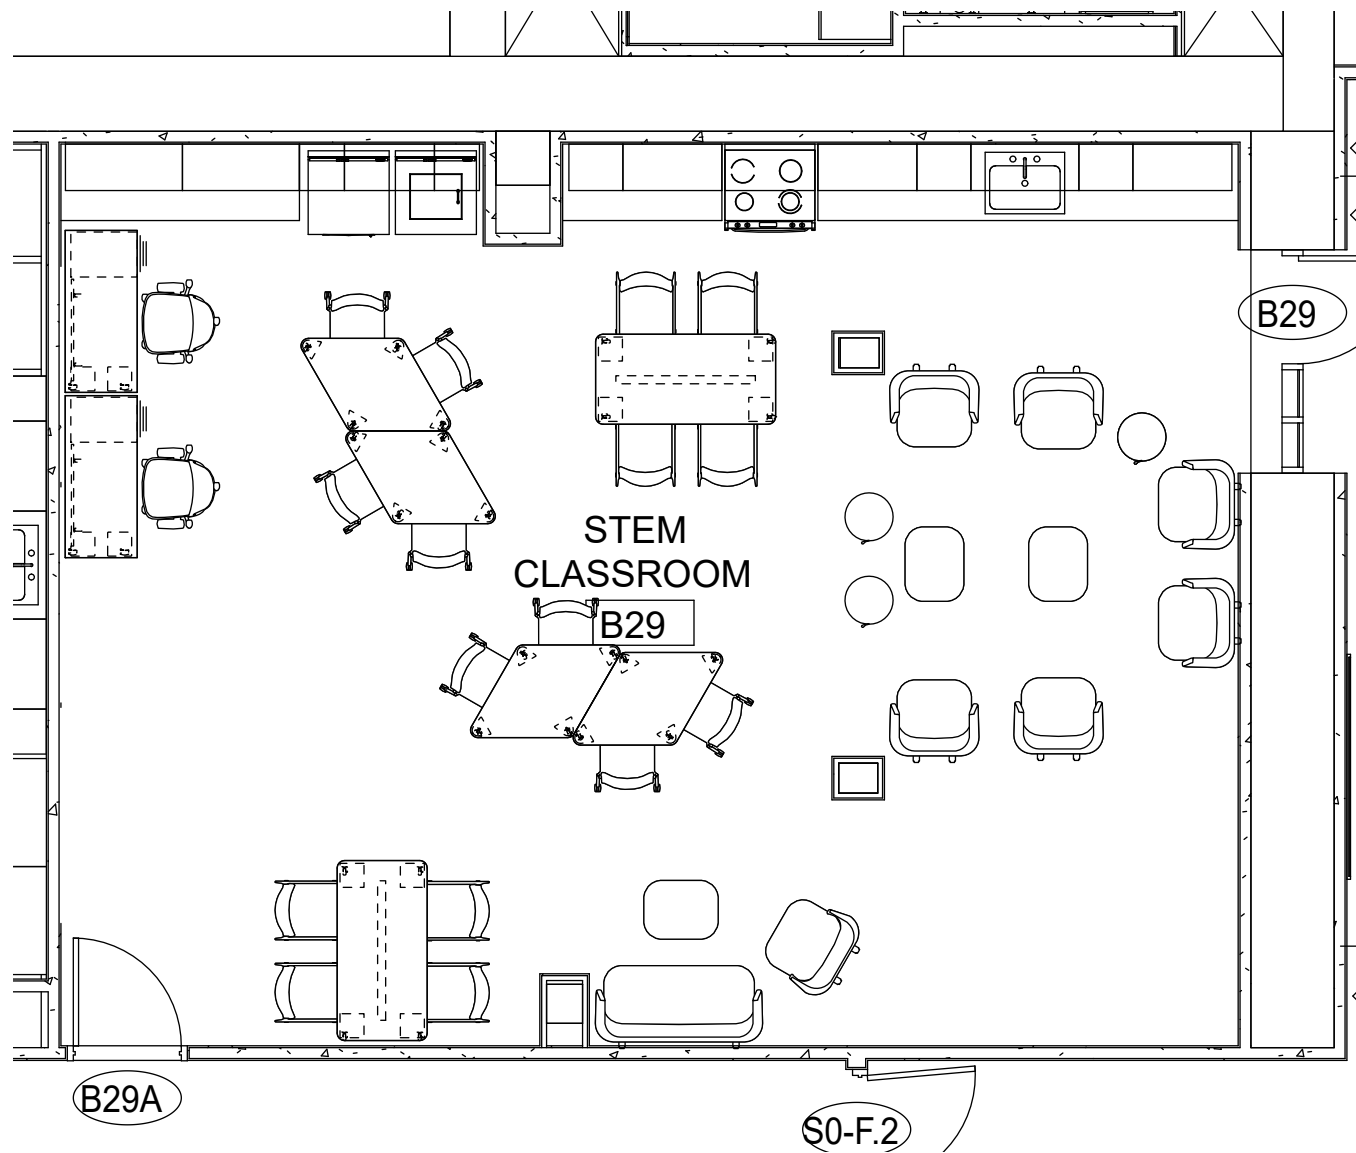

COMMUNITY ROOM
SCALE = 3/16" = 1'-0"

