

HOTEL CECIL

VENUE RIDER

Updated: 10/2025

- VENUE FACILITIES
- SOUND SPECIFICATIONS
- GENERAL SPECS & INFO
- RENTAL
- LIGHTS

VENUE FACILITIES

Address

Hotel Cecil - Niels Hemmingsens Gade 10 - 1153 Copenhagen K

Ph. +45 50286652

E-mail. info@hotelcecil.dk

Booking

Søren Hvidt

soren@hotelcecil.dk

Production

Theis Poulsen

theis@hotelcecil.dk

Sound & Light

Mikael Flensborg

mikael@brementeater.dk

Capacity

350 standing or 220 seated

Stage / Clearance

8m x 5,5m x 1m / 4,5m

Load-in

Lift, max 500 kg

No in-house stage hands.

Stage barriers

No

Access to stage

Direct from dressing room

Parking

Parking (1 x vehicle, paid) available in front of the venue.

Backstage Area

1 dressing room (Main)

1 dressing room (Support)

1 Shower (Upstairs)

Dinner

At Venue

Hotel Partners

Hotel Imperial ****

Vester Farimagsgade 9

1606 København V

Ph. +45 33128000

E-mail.

imperialhotel@arp-hansen.dk

Hotel Kong Arthur ****

Nørre Søgade 11

1370 Copenhagen K

Ph. +45 33457700

E-mail.

Contact@arthurhotels.dk

Ibsen Hotel ***

Vendersgade 23

1363 Copenhagen K

Ph. +45 33131913

E-mail.

lbsens@arthurhotels.dk

SOUND SPECIFICATIONS

MIXING DESK

1x MIDAS HD96 - with Dante card.

1x MIDAS Stagebox DL251 + DL155 (56 input, 24 output + 8 AES I/O)

1x Guest Cat6 SFTP

FOH MacMini is connected via Dante to the mixer and can record 64ch.

PA & MONITORS

Top & Sub

PER SIDE:

2x L-Acoustics Arcs WiFo

2x L-Acoustics SB18

Monitors

6x sends & 6x L-Acoustics X12

Delays

Delay 4x L-Acoustics X8

Amps/processors

L-Acoustics LA4X amps

L-Acoustics P1 matrix

MICROPHONES & DI's

1x Shure b52A

1x Shure b91A

10x Shure SM57

1x Shure SM58

4x Shure b58

1x Sennheiser e901

1x Sennheiser e902

2x Sennheiser e906

7x Sennheiser e904

2x Sennheiser e914

4x AKG D40

2x AKG C214

2x LEWITT 440 (cardioid)

4x LEWITT LCT 040

3x AKG D5

4x SE V7

1x SE V7x

1x SE V Kick

3x SE V Beat

2x SE SE8

1x SCHERTLER DYN-UNI pickup

DI's:

10x BSS AR-133

1x Palmer Pan 16 (8 ch)

2x Palmer River iller line-isolator

MIC STANDS

18x tall stands w boom

10x small stands w boom

4x small round base stands w boom

4x big round base stands w boom

4x Solo stands

WIRELESS MICROPHONES

Please see Rental on page 5

CABLES

15x XLR - 1 meter (blue)

15x XLR - 3 meters (white)

20x XLR - 5 meters (green)

10x XLR - 10 meters (red)

1x 8ch XLR REMOTE BOX 15 m

2x 8ch XLR REMOTE BOX 10 m

1x 12ch XLR REMOTE BOX 15 m

GENERAL SPECS & INFO

POWER

Available guest power: (red)32A & (red)16A

BACKLINE POWER

6x Blue CEE Backline power boxes with: 3x DK & 3x SCHUCKO power.

2x 110V step-down transformers for our overseas friends are also available. Rated for 5000W at 50Hz.

RISERS

4x (2m X 1m) Prolyte risers with 40cm legs. Two risers can have 90cm height.

1x (2m X 0,5m) Prolyte riser with adjustable legs: 90cm-140cm

STAGE HANDS

Stagehands are not a part of venue specs. If needed, please contact our production in advance. Our in-house technicians are there to service you and your crew, but are not available as stagehands.

NIGHTLINER

Nightliner production is not a part of venue specs.

There is an extra fee on nightliner productions to cover shuttle / transfer from parking area (Bremen Teater) to venue (Hotel Cecil). Link to guiding map [here](#).

32A Power for the nightliner is available at the parking-spot.

MERCHANDISE

Merchandise area is available at the venue. Please let us know in advance.

We can assist, if you need help in regards to local currency.

GENERAL INFO

No backline storage available after the show.

For bass & guitar players: Due to (harmless) magnetic radiation from the power cables that run alongside the venue walls, with the venue being in the basement, you may encounter hum and noise on your instrument if using single coil pickups. We encourage you to bring a humbucker style pickup bass or guitar as backup.

RENTAL

PROJECTOR

1x Epson EB-770F. Can be used with the following in-house screen:

AV Stumpfl Vario32 365x210 RP 16:9 back projection.

Connection possible from stage and FOH.

Get in touch for a quote on rental

DJ EQUIPMENT

1x Pioneer XDJ-RX3

Get in touch for a quote on rental

WIRELESS

2x Sennheiser EW Digital receivers

2x Sennheiser EW-D SKM-S with e935 capsule

2x Sennheiser EW-D SK Beltpack

2x Sennheiser HSP Essential OMNI

Get in touch for a quote on rental

BACKLINE

Yamaha B3 Upright piano.

Get in touch for a quote on rental and tuning.



Hotel Cecil Equipment report

September '23

Fixtures

Amount	Name	Mode	DMX Channels	Optics
6	Chauvet Ovation F-95WW	1	1 ch	10° - 54°
12	Martin ERA 150 Wash	Standard	18 ch	5,1° - 58,6°
8	Robe Robin ParFect 100	Mode 1	14 ch	15°
4	Showtec Stage Blinder 2 DMX	Control	1 ch	PAR36, DWE
2	Showtec Titan Strobe Blaze	9 Channel Mode	9 ch	90°




Hotel Cecil Fixture report

September '23

Fixtures

Channel	Circuit	Name	Patch	Mode	Note
1		Chauvet Ovation F-95WW	1.25	1	1 ch
2		Chauvet Ovation F-95WW	1.26	1	1 ch
3		Chauvet Ovation F-95WW	1.27	1	1 ch
4		Chauvet Ovation F-95WW	1.28	1	1 ch
5		Chauvet Ovation F-95WW	1.29	1	1 ch
6		Chauvet Ovation F-95WW	1.30	1	1 ch
41		Robe Robin ParFect 100	1.41	Mode 1	14 ch
42		Robe Robin ParFect 100	1.55	Mode 1	14 ch
81		Showtec Stage Blinder 2 DMX	1.19	Control	1 ch
82		Showtec Stage Blinder 2 DMX	1.20	Control	1 ch
83		Showtec Stage Blinder 2 DMX	1.21	Control	1 ch
84		Showtec Stage Blinder 2 DMX	1.22	Control	1 ch
91		Showtec Titan Strobe Blaze	1.153	9 Channel Mode	9 ch
92		Showtec Titan Strobe Blaze	1.162	9 Channel Mode	9 ch
101		Robe Robin ParFect 100	1.69	Mode 1	14 ch
102		Robe Robin ParFect 100	1.83	Mode 1	14 ch
103		Robe Robin ParFect 100	1.97	Mode 1	14 ch
104		Robe Robin ParFect 100	1.111	Mode 1	14 ch
105		Robe Robin ParFect 100	1.125	Mode 1	14 ch
106		Robe Robin ParFect 100	1.139	Mode 1	14 ch
301		Martin ERA 150 Wash	1.171	Standard	18 ch
302		Martin ERA 150 Wash	1.189	Standard	18 ch
303		Martin ERA 150 Wash	1.207	Standard	18 ch
304		Martin ERA 150 Wash	1.225	Standard	18 ch
305		Martin ERA 150 Wash	1.243	Standard	18 ch
306		Martin ERA 150 Wash	1.261	Standard	18 ch
307		Martin ERA 150 Wash	1.279	Standard	18 ch
308		Martin ERA 150 Wash	1.297	Standard	18 ch
309		Martin ERA 150 Wash	1.315	Standard	18 ch
310		Martin ERA 150 Wash	1.333	Standard	18 ch
311		Martin ERA 150 Wash	1.351	Standard	18 ch
312		Martin ERA 150 Wash	1.369	Standard	18 ch

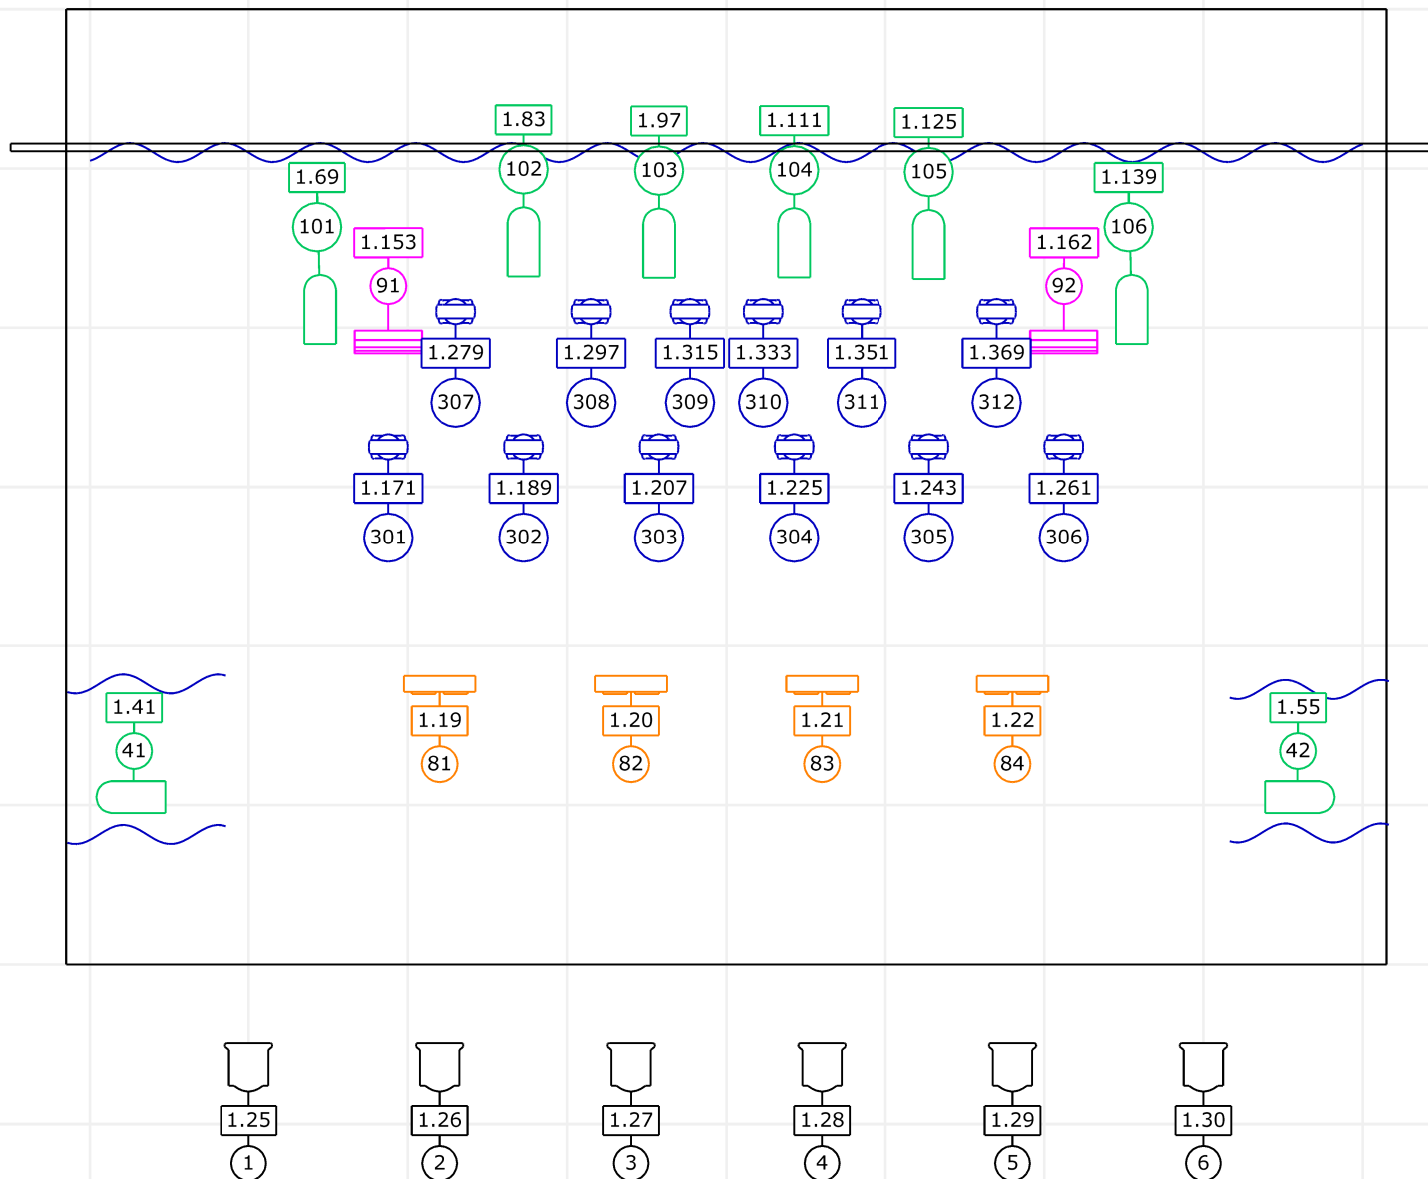

Plot Name	Fixture Schedule	Notes	Project: Hotel Cecil	
Light Plot - Top View	ERA 150 Wash (12) Robin ParFect 100 (8)	Lighting Console: Avolites Tiger Touch II 4 x DMX lines from FOH to Stage Right Guest Power: 32/3 Upstage SR - option to split into 2 x 16/3 Houselight: 1.1 Haze: 1.31 - Fan: 1.32	Lighting Designer: Erik Lindkvist Thomsen	Scale: NOT TO SCALE
	Ovation F-95WW (6) 2 Lite Blinder (4)		Technical Director: Mikael Flensburg	Drawing Version: 2
	Titan Strobe Blaze (2)		Production Manager: Theis Poulsen	Valid From: September '23
			Production: theis@hotelcecil.dk	File Name: Cecil-012 Production

