


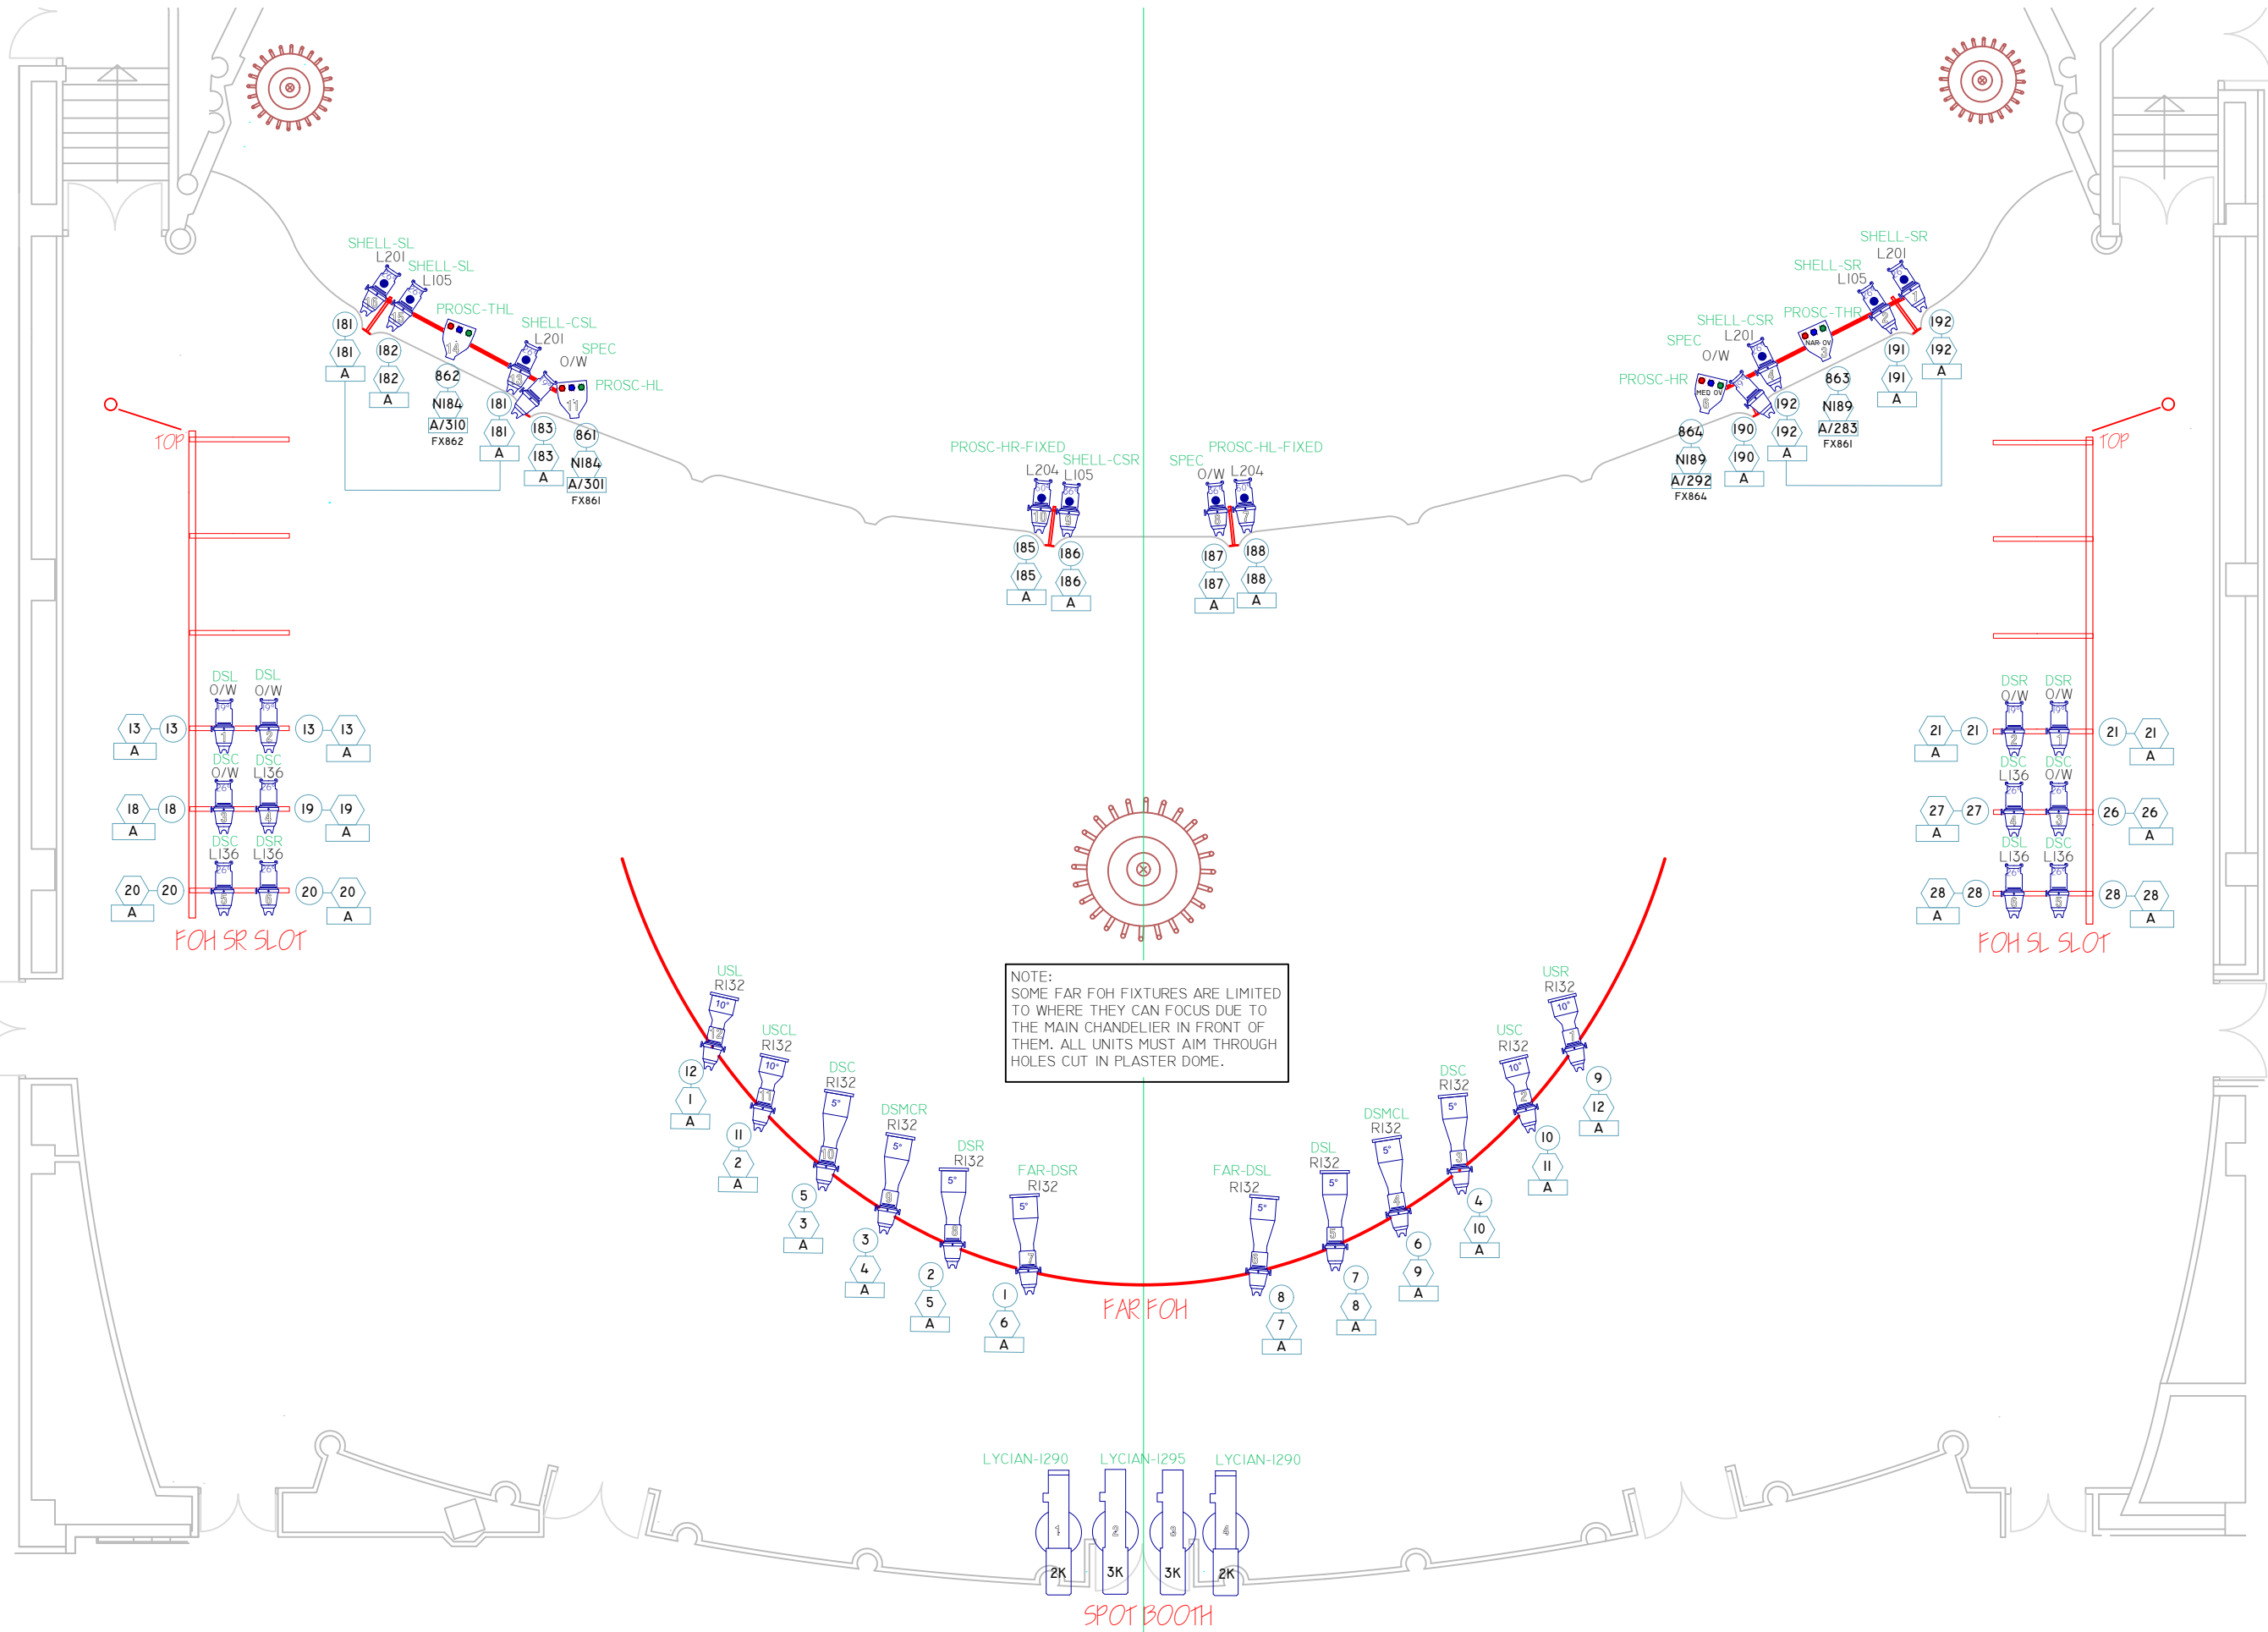

KEY

ETC SOURCE FOUR 5 DEGREE - 750W

ETC SOURCE FOUR 10 DEGREE - 750W

ETC SOURCE FOUR 19 DEGREE - 750W

ETC SOURCE FOUR 26 DEGREE - 750W

ETC SOURCE FOUR 36 DEGREE - 750W

ETC SOURCE FOUR 50 DEGREE - 750W

ETC SOURCE FOUR PAR MEDIUM - 750W

ETC SOURCE FOUR PAR WIDE - 750W

ETC DESIRE D60X LUSTR+ LED PAR

ETC DESIRE D40 LUSTR+ LED PAR

ETC SOURCE FOUR WRD MK2 LED PAR XWIDE (WORKS)

OSRAM KREIOS FLX90 FLOOD LED (WORKS)

PAR 20 - MR16 LED

ETC SELADOR VIVID R 21 LED STRIP

ROSCO 1-CUE MIRROR

ROSCO DMX IRIS

CHANNEL 12

DIMMER/ ND 12

DMX/ADDR 12/16

FIXTURE # - FX101

USR R132

FOCUS

COLOUR

GOBO

NOTES:

ALL FOH S4 UNITS USE 750W/115V BULBS. ONSTAGE S4 PAR UNITS USE 750W/115V EXTENDED LIFE BULBS.

ALL BALCONY RAIL AND OVERHEAD THRUST STAGE SOURCE 4 UNITS ARE WHITE.

HOUSELIGHT DIMMERS APPEAR ON CIRCUIT PLOT. DUE TO SPECIAL CURVES FOR LED BULBS, ROAD CONTROL OF HOUSELIGHTS IS NOT POSSIBLE.

REFOCUS/RECOLOUR MUST BE APPROVED IN ADVANCE. MANY OF THE OVERHEAD UNITS ARE SET FOR SYMPHONY FOCUS.

LIGHTING HOUSE HANG 2023

ORPHEUM THEATRE - FOH

192 DIMMERS + LED UNITS

48 HOUSELIGHT DIMMERS - ON LINKED SYSTEM

LX PLOT BY: B. KEITH

SR MAN. PROD.: P. McMANUS


TECHNICAL DIRECTOR: B. KEITH

DATE: MAY 17, 2023

SCALE:

1 OF 2

REVISION:

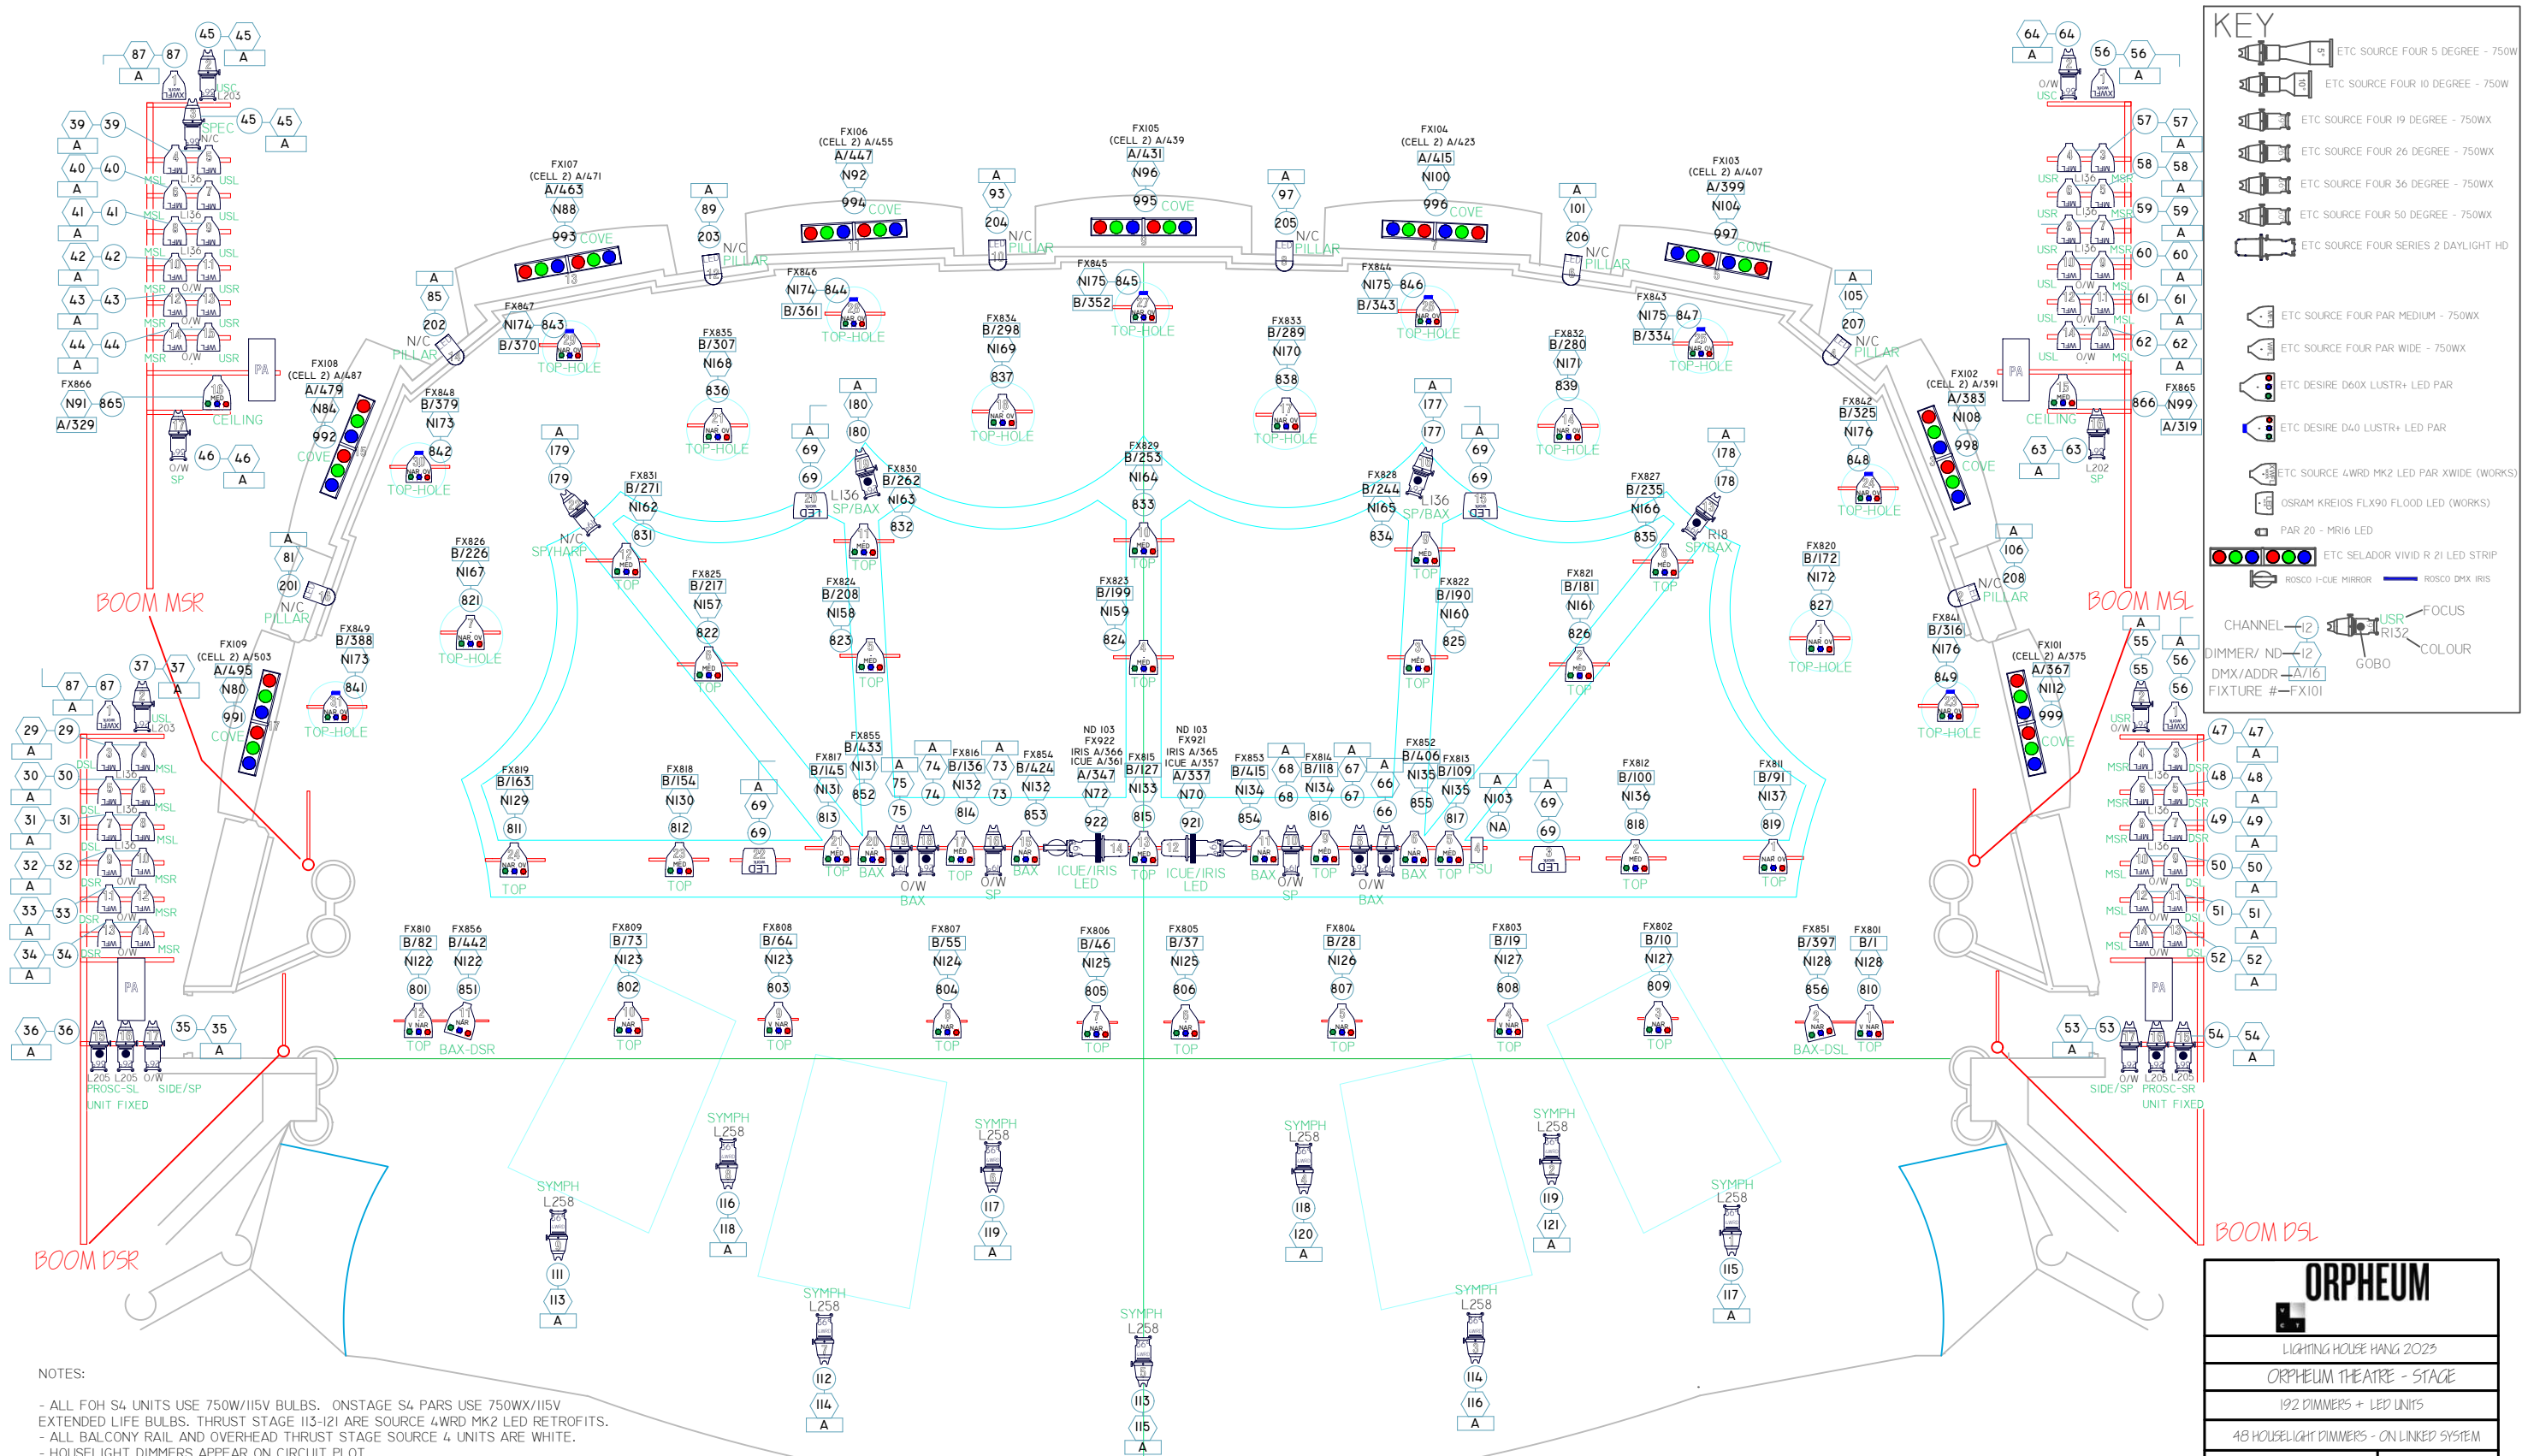

NOTES:

- ALL FOH S4 UNITS USE 750W/115V BULBS. ONSTAGE S4 PARS USE 750WX/115V EXTENDED LIFE BULBS. THRUST STAGE 113-121 ARE SOURCE 4WRD MK2 LED RETROFITS.
- ALL BALCONY RAIL AND OVERHEAD THRUST STAGE SOURCE 4 UNITS ARE WHITE.
- HOUSELIGHT DIMMERS APPEAR ON CIRCUIT PLOT.
- REFOCUS/RECOLOUR MUST BE APPROVED IN ADVANCE. OVERHEAD UNITS ARE SET FOR SYMPHONY FOCUS ONLY. (STRAIGHT DOWN TOP WASH)
- OVERHEAD THRUST SOURCE 4WRD MK2 UNITS ARE INDIVIDUALLY TAILED DOWN FROM THE CEILING.
- MOST ONSTAGE UNITS HAVE TOPHATS WHICH ARE NOTED ON THE PAPERWORK.
- ALL SOURCE 4 PAR UNITS ON BOOMS HAVE HEAT SHIELD.
- DIMMERS UTILIZED AS NON-DIMS AND HOUSE LIGHTS HAVE BEEN BLOCKED ON THE UNIVERSE FOR ROAD SHOWS. THE VENUE HLX WILL NEED TO POWER/CONTROL THESE AS REQUIRED.

KEY

- ETC SOURCE FOUR 5 DEGREE - 750W
- ETC SOURCE FOUR 10 DEGREE - 750W
- ETC SOURCE FOUR 19 DEGREE - 750WX
- ETC SOURCE FOUR 26 DEGREE - 750WX
- ETC SOURCE FOUR 36 DEGREE - 750WX
- ETC SOURCE FOUR 50 DEGREE - 750WX
- ETC SOURCE FOUR SERIES 2 DAYLIGHT HD
- ETC SOURCE FOUR PAR MEDIUM - 750WX
- ETC SOURCE FOUR PAR WIDE - 750WX
- ETC DESIRE D60X LUSTRA+ LED PAR
- ETC DESIRE D40 LUSTRA+ LED PAR
- ETC SOURCE 4WRD MK2 LED PAR XWIDE (WORKS)
- OSRAM KREIOS FLX90 FLOOD LED (WORKS)
- PAR 20 - MR16 LED
- ETC SELADOR VIVID R 21 LED STRIP
- ROSCO I-CUE MIRROR
- ROSCO DMX IRIS
- CHANNEL - 12
- DIMMER/ ND - 12
- DMX/ADDR - A/16
- FIXTURE # - FX101
- FOCUS
- GOBO
- COLOUR

ORPHEUM

LIGHTING HOUSE HANG 2023

ORPHEUM THEATRE - STAGE

192 DIMMERS + LED UNITS

48 HOUSELIGHT DIMMERS - ON LINKED SYSTEM

FX PLOT BY: B. KEITH

SR MAN. PROD.: P. McMANUS

TECHNICAL DIRECTOR: B. KEITH

DATE: MAY 17, 2023

SCALE:

REVISION:

2 OF 2