



# CITY BLESSING CHURCH OF WALNUT

---

Training Center Building Project Proposal  
October 2023

## THE VISION

---

### City Blessing Church Vision: Transforming Our Communities

So they said, "Let us rise up and build."  
Then they set their hands to this good work...

So I answered them, and said to them,  
"The God of heaven Himself will prosper us;  
therefore we His servants will arise and build..."

NEHEMIAH 2:18b, 20a

## THE MISSION

---

City Blessing Church Mission:  
By the anointing of the Holy Spirit,  
we are commissioned to transform our communities through  
sharing the Gospel, equipping the believers, and planting churches.



## THE PROPHETIC WORDS

---

“And then I had a vision of what God wants in the **new building**... It was very modern-looking, very contemporary.  
The Lord said, 'Build it for the taste of the youth. Build the church!' For the Lord said,  
'There's going to be a great **youth revival**, and it's going to hit campuses all over this region.' ...  
The Lord says, 'Make it a place that is **welcoming for the generations**.'  
The Lord is showing me a whole section for the **children's revival** that is coming.  
The Lord says, 'Build for revival, build for the revival of the **youth**, and build for the revival of the **children**.'  
The Lord says, 'Legacy, legacy, legacy! I want you to build for the **next** generation.'”

**Cindy Jacobs** | June 6, 2010

“I just feel like it's land or property or something that God's about to give you, and it's gonna **expand** your ministry...  
I saw a wall bust open, and I heard the word '**youth, youth, youth!**'  
It's a whole another boatload of young people that's gonna be in your church.  
And He says, 'Gear this whole section, this whole wing for **young people** and youth and young ministry,'  
and you're gonna see a **major** move of God happen when the lives of these people come.”

**Eric Butler** | November 11, 2016

## THE PLAN


---

As we heed the call of those prophetic words, we are thrilled to announce our plans to construct a remarkable two-story, **Training Center** spanning over 20,000 square feet.

With an abundance of versatile meeting spaces, this facility will provide ample room for spacious classrooms, ideal for fostering effective learning. Moreover, we will be able to create additional worship spaces that are uniquely designed for children and youth.

Our ultimate aim is to faithfully carry out the great commission by discipling the next generation in the ways of the Lord and empowering them to fulfill their purpose in advancing God's Kingdom on earth.



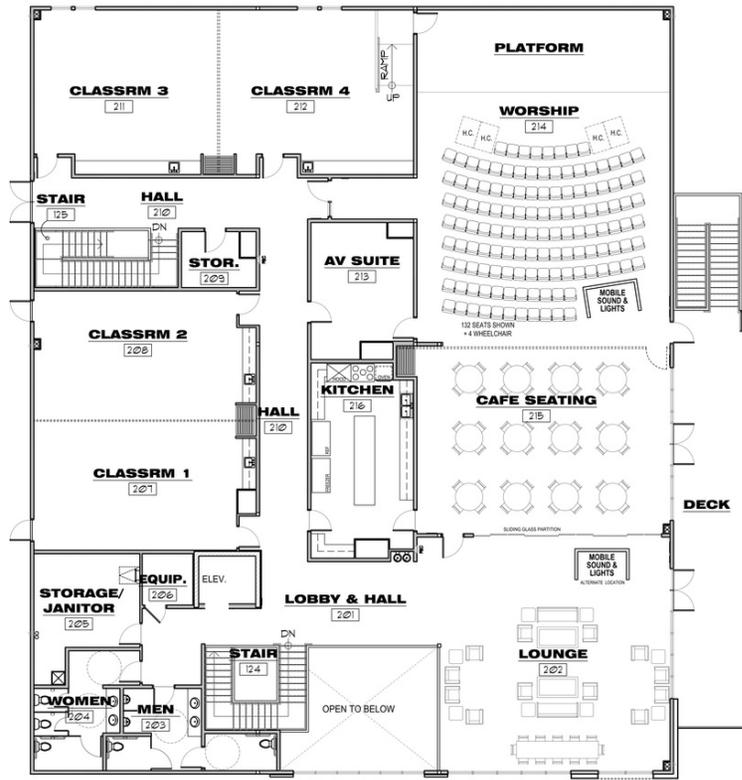


UPPER LEVEL FLOOR PLAN

10,102 sq. ft.



SCALE: 1/8" = 1'-0"

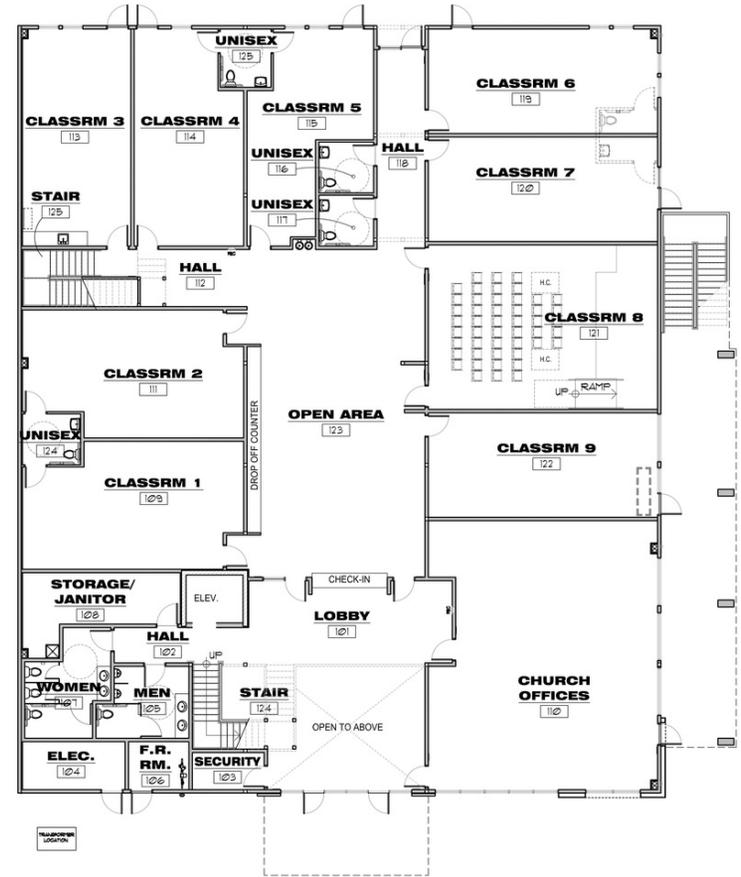

MAIN LEVEL FLOOR PLAN

10,528 sq. ft.



SCALE: 1/8" = 1'-0"



## THE PROCESS

---

With careful planning and heartfelt prayers guiding our way, we have initiated our construction efforts.


Our first step involved dismantling the old fellowship hall, which was a combination of two adjoining modular buildings.



## THE JOURNEY

---

# CONCEPTUAL PROJECT TIMELINE

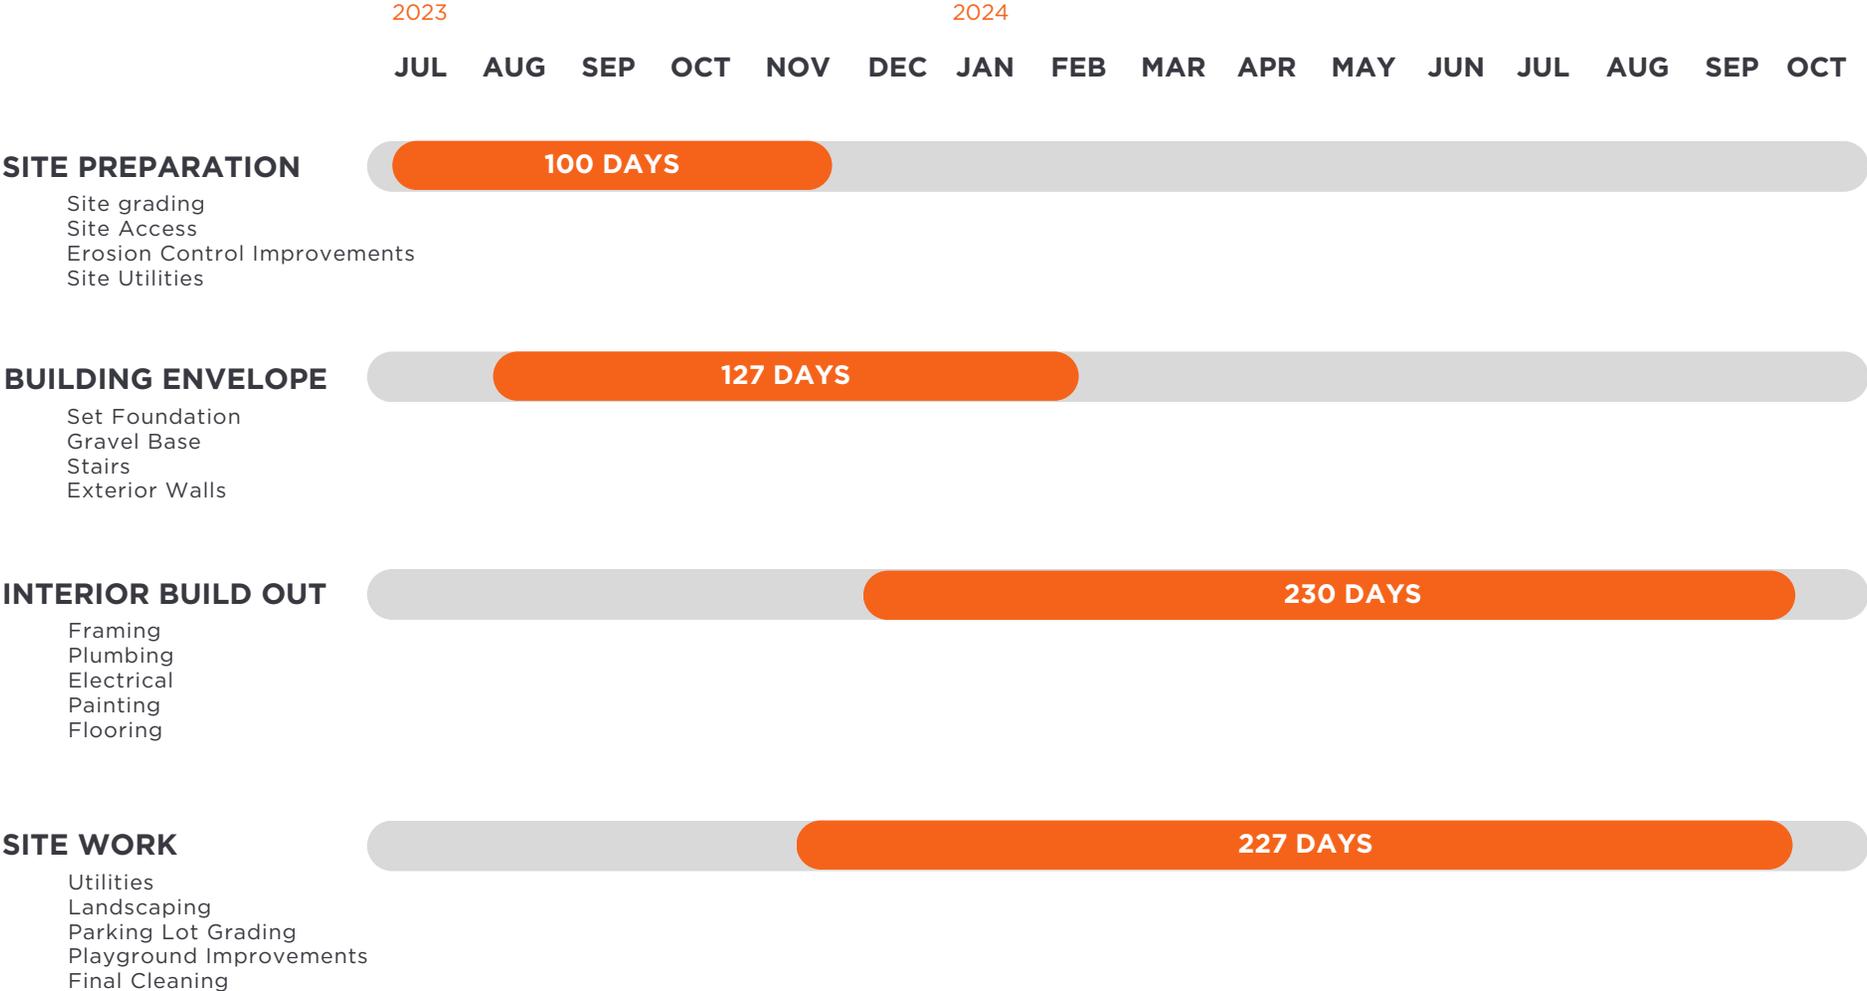

## THE FINANCIALS

---

PROJECT COST  
CASH ON HAND

\$ 6.8 MILLION USD  
\$ 2.0 MILLION USD

**FUNDS NEEDED**

**\$ 4.8 MILLION USD**

Many people shall come and say,  
“Come, and let us go up to the mountain  
of the Lord, To the house of the God of Jacob;  
He will teach us His ways, And we shall walk in His paths.”

ISAIAH 2:3