



# Typical Sections

## NORTH SHERMAN BOULEVARD PROJECT

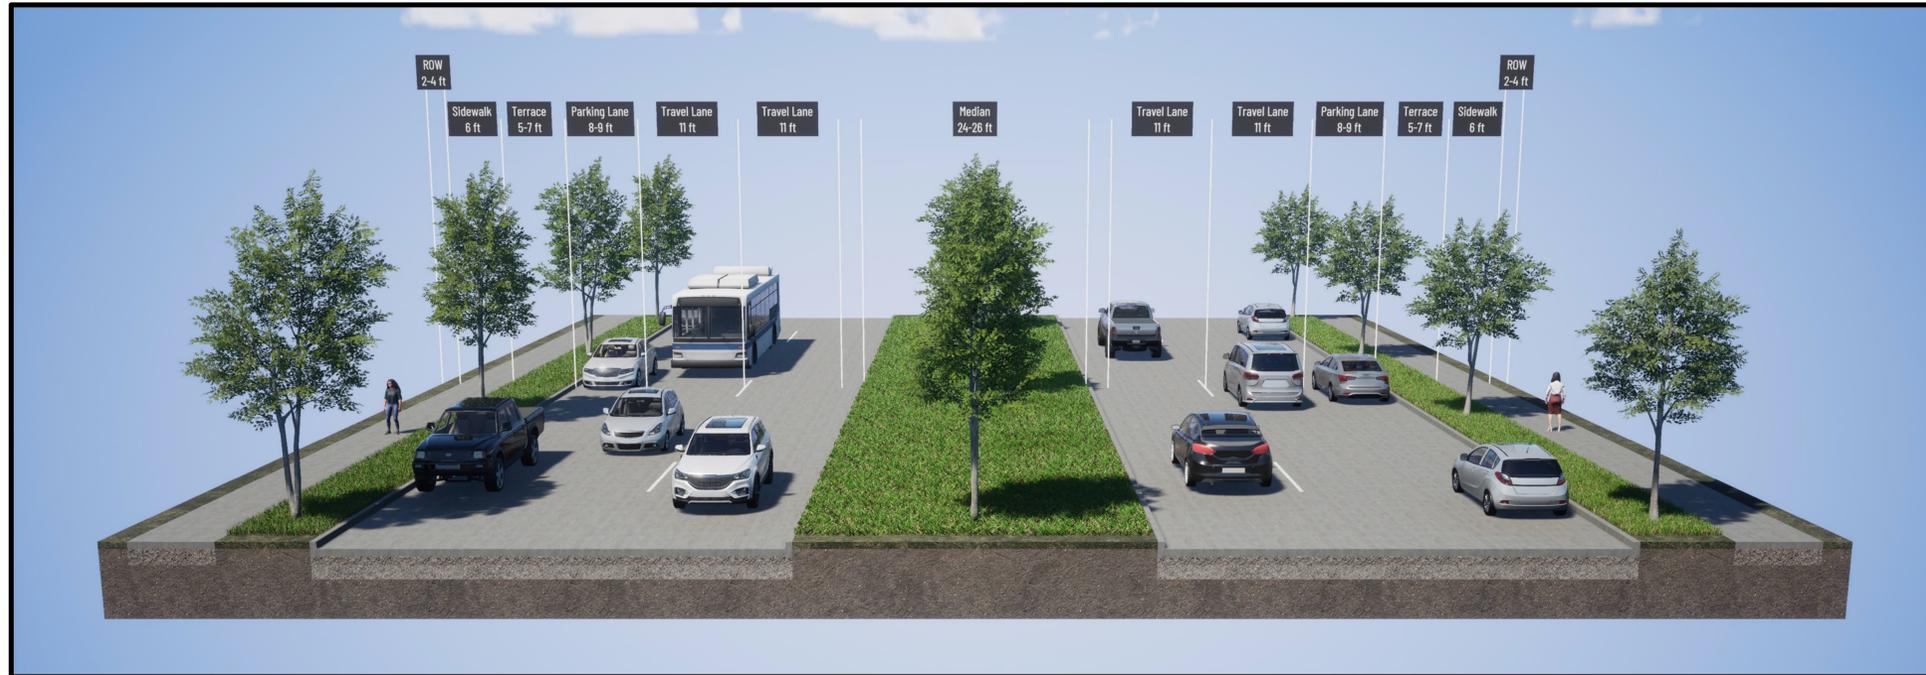

EXISTING TYPICAL SECTION

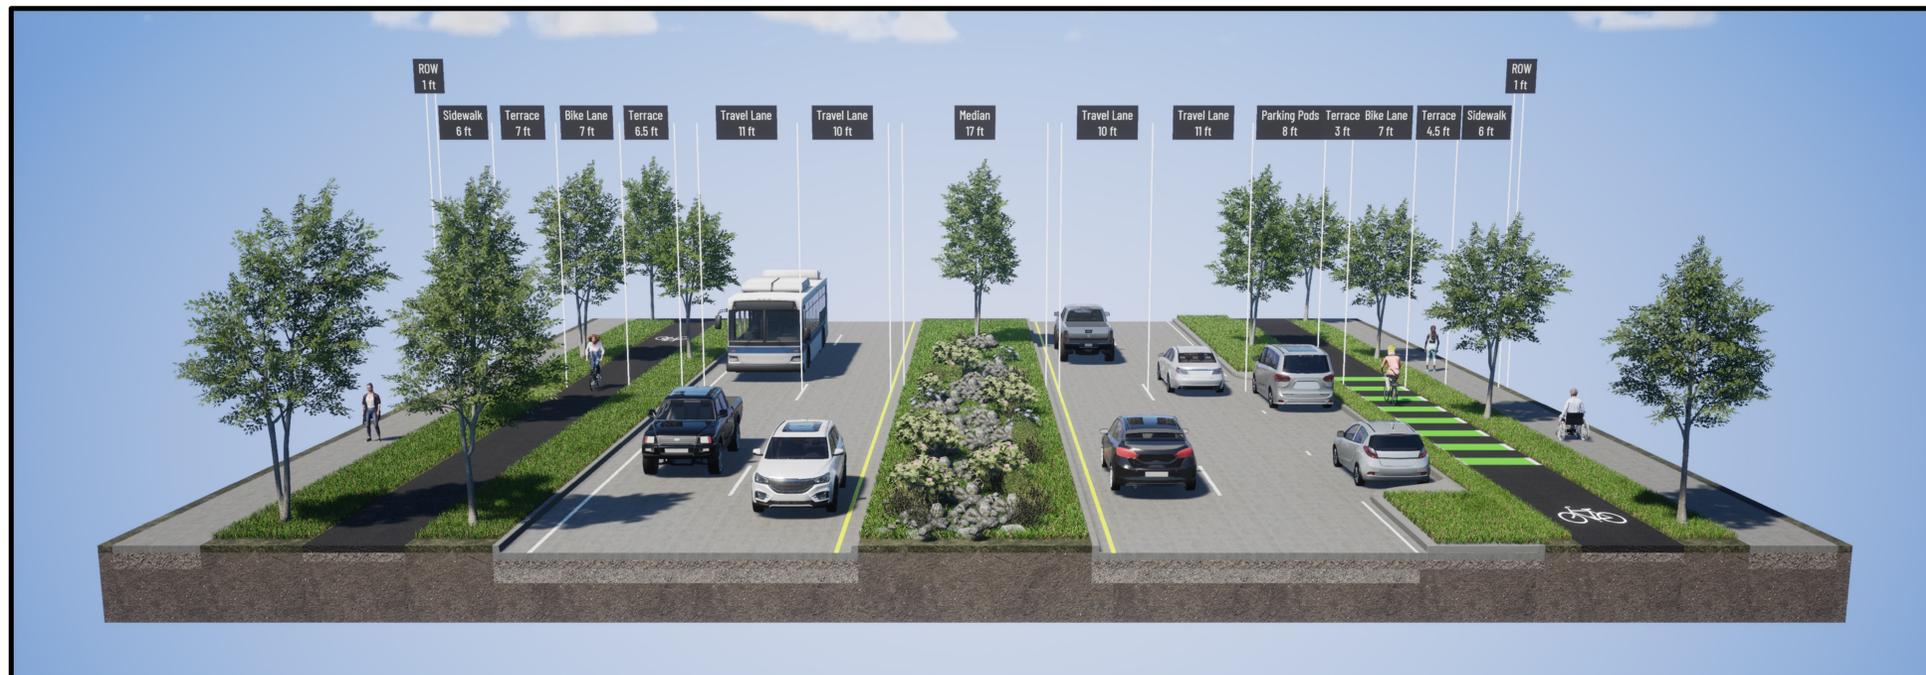

PROPOSED TYPICAL SECTION  
(ONE-WAY RAISED PROTECTED BIKE LANE)