


Klamovka Park

Byt 6.01a

6.NP	1+kk	45,34 m ²
01	Chodba	3,40 m ²
02	Koupelna	3,50 m ²
03	Obývací pokoj + kk	33,80 m ²
04	Šatna	2,50 m ²
05	Terasa	24,10 m ²

Vnitřní užitná plocha bytu	43,24 m²
Celková podlahová plocha bytu	45,34 m²

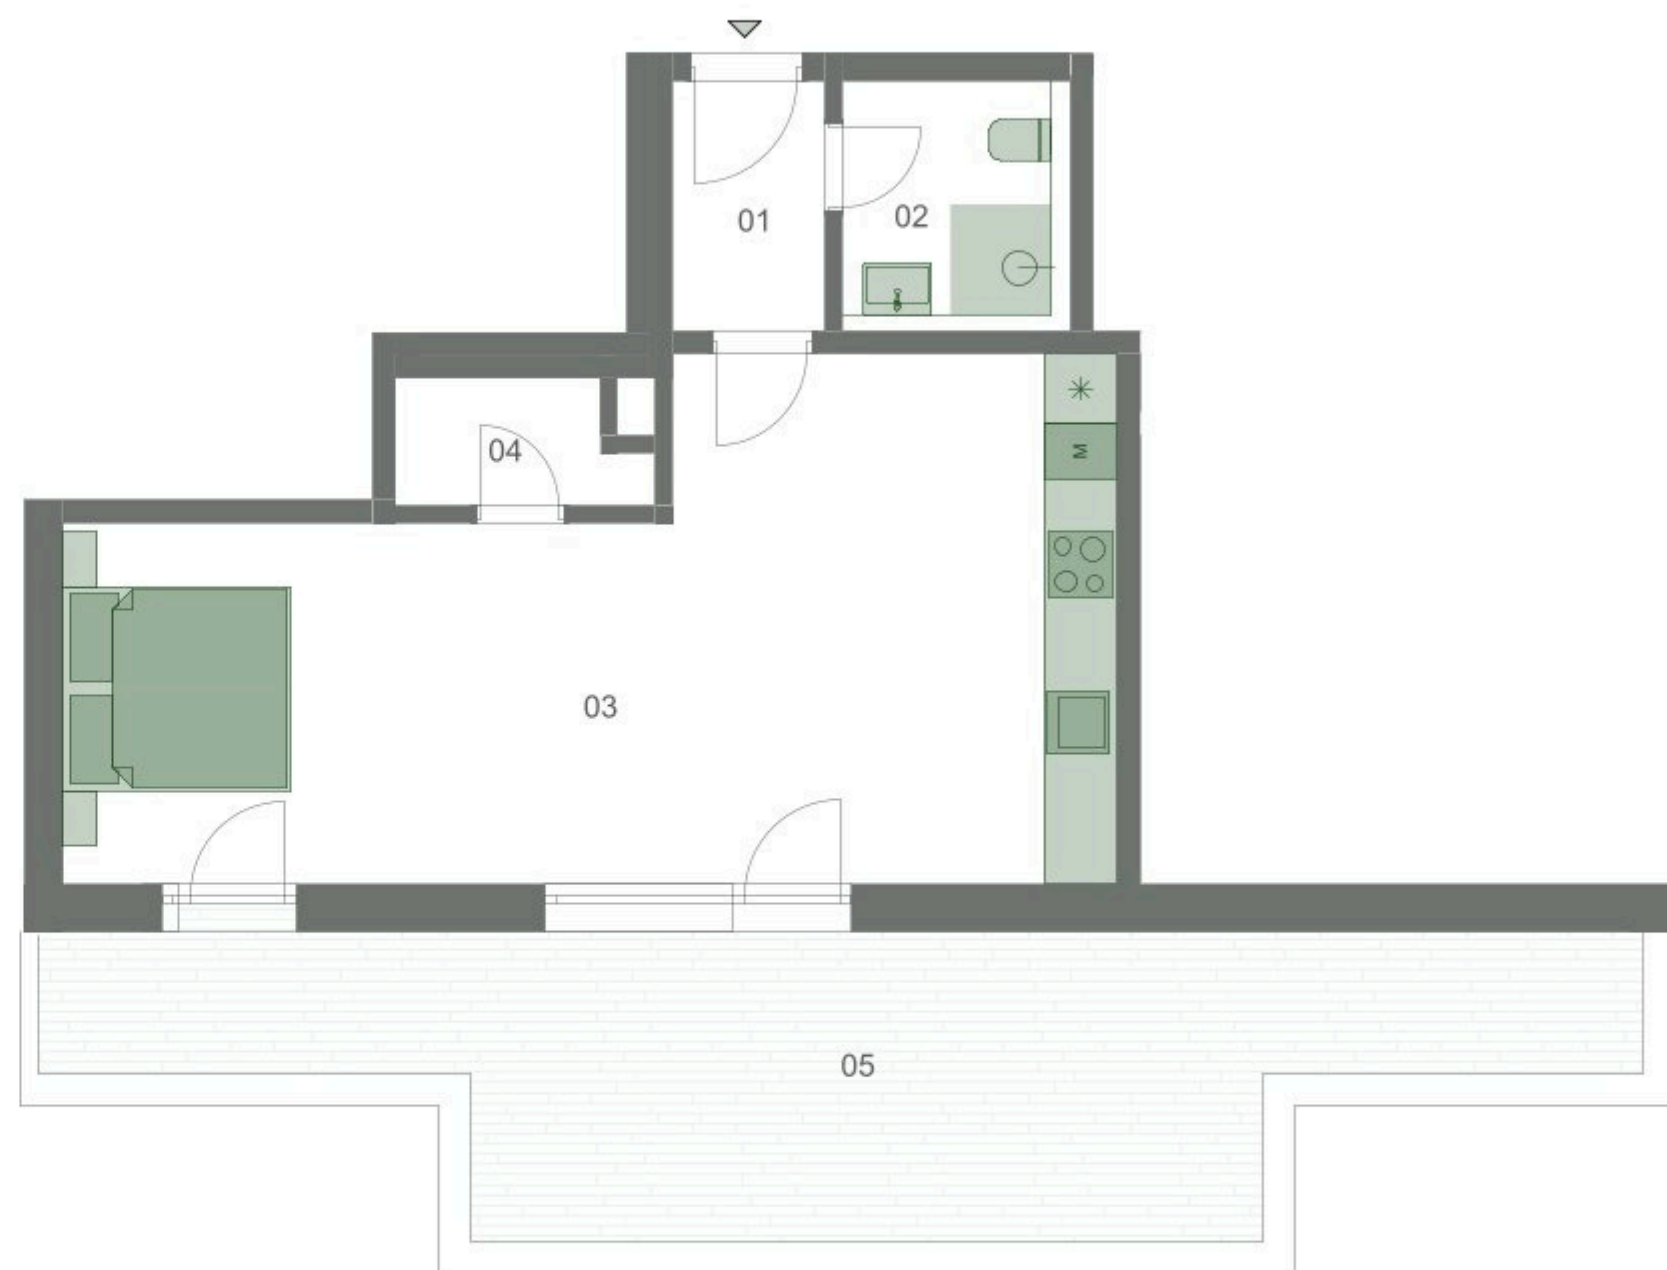

M 1:100

0 1 2 3 m




Klamovka Park

Byt 6.01b

6.NP	2+kk	45,34 m ²
01	Chodba	3,40 m ²
02	Koupelna	3,50 m ²
03	Obývací pokoj + kk	21,30 m ²
04	Šatna	2,50 m ²
05	Ložnice	12,00 m ²
06	Terasa	24,10 m ²

Vnitřní užitná plocha bytu	43,24 m²
Celková podlahová plocha bytu	45,34 m²

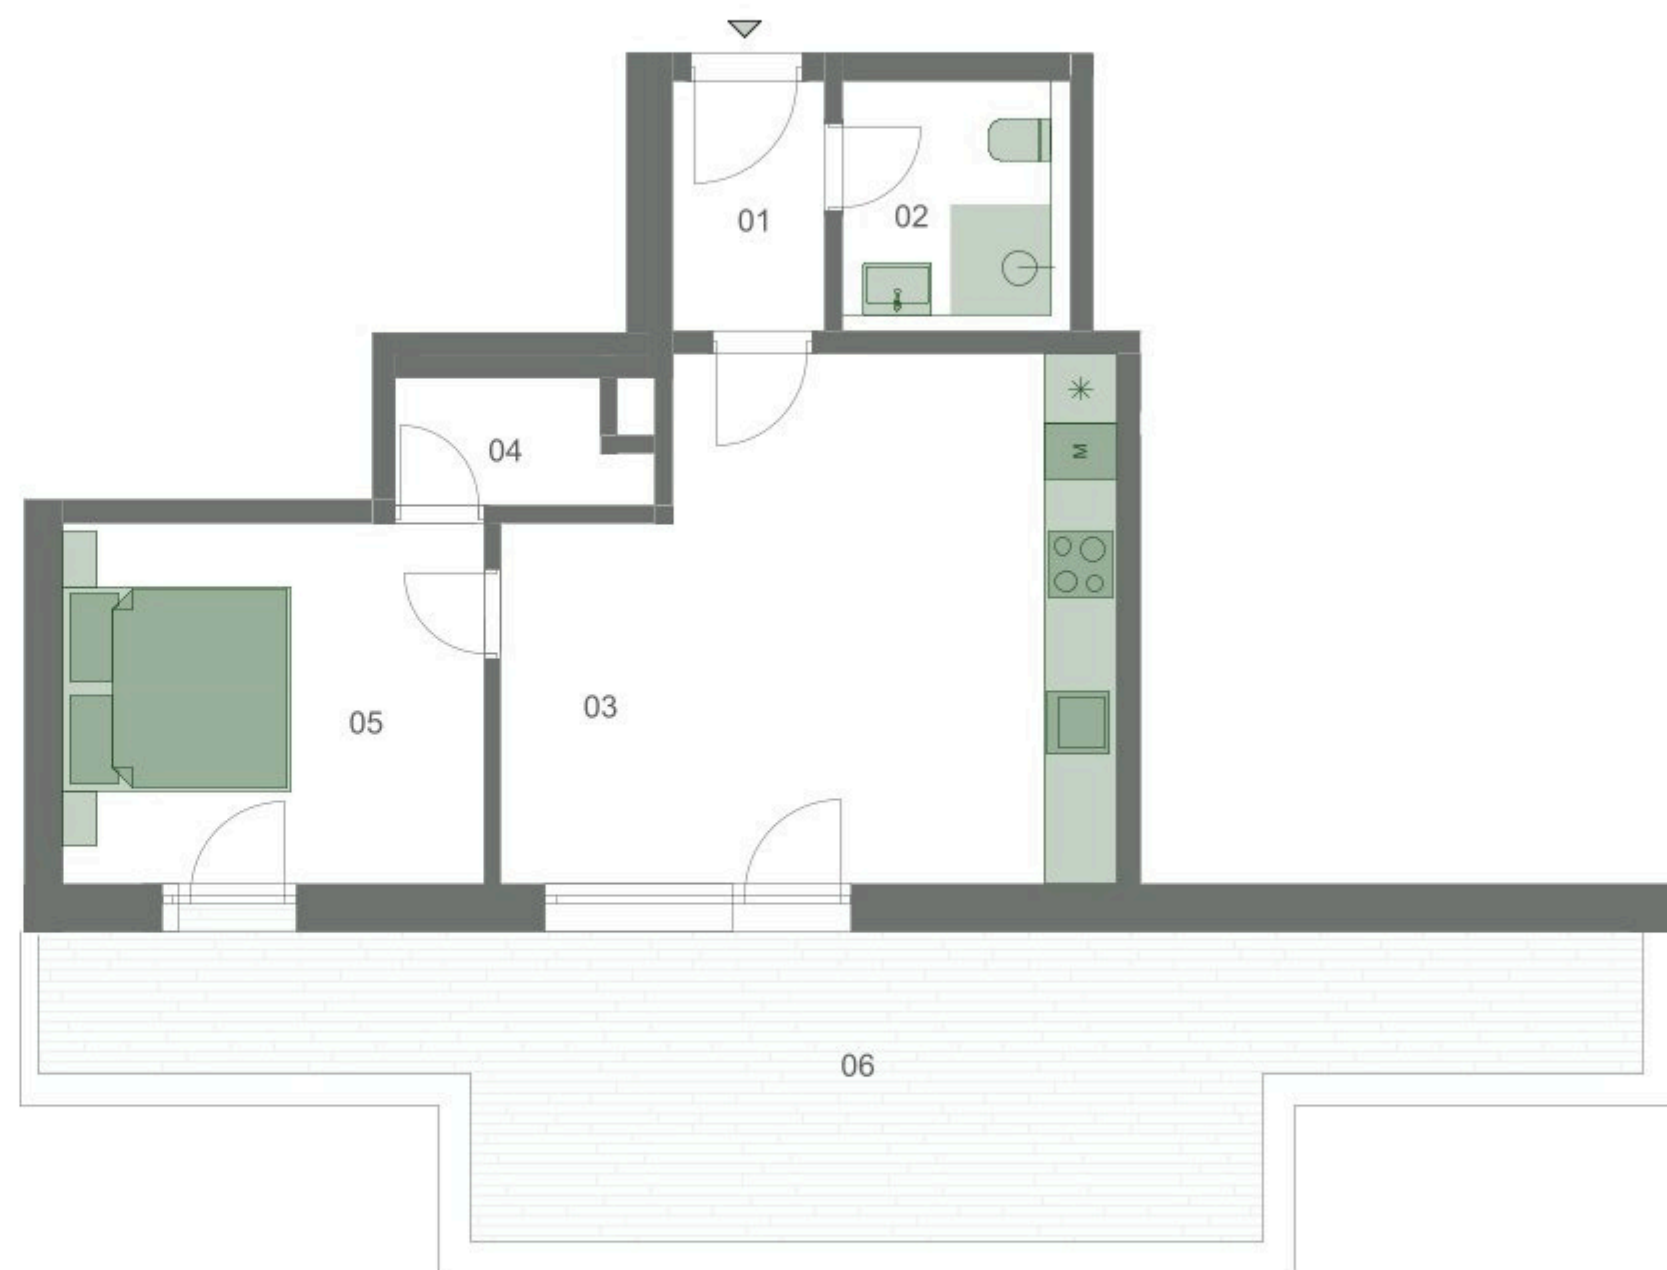

M 1:100

0 1 2 3 m

