



ASPHALT CONCRETE (A.C.) SECTION

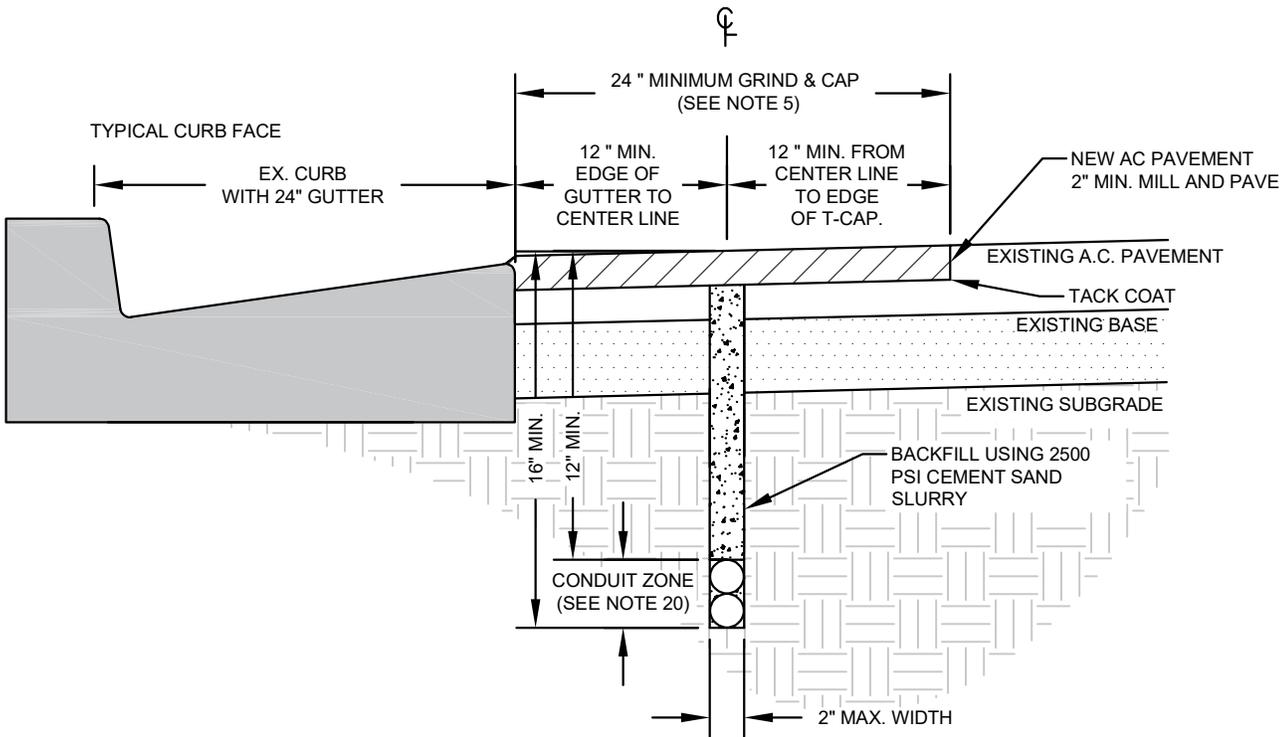

CONCRETE ROLLED CURB SECTION

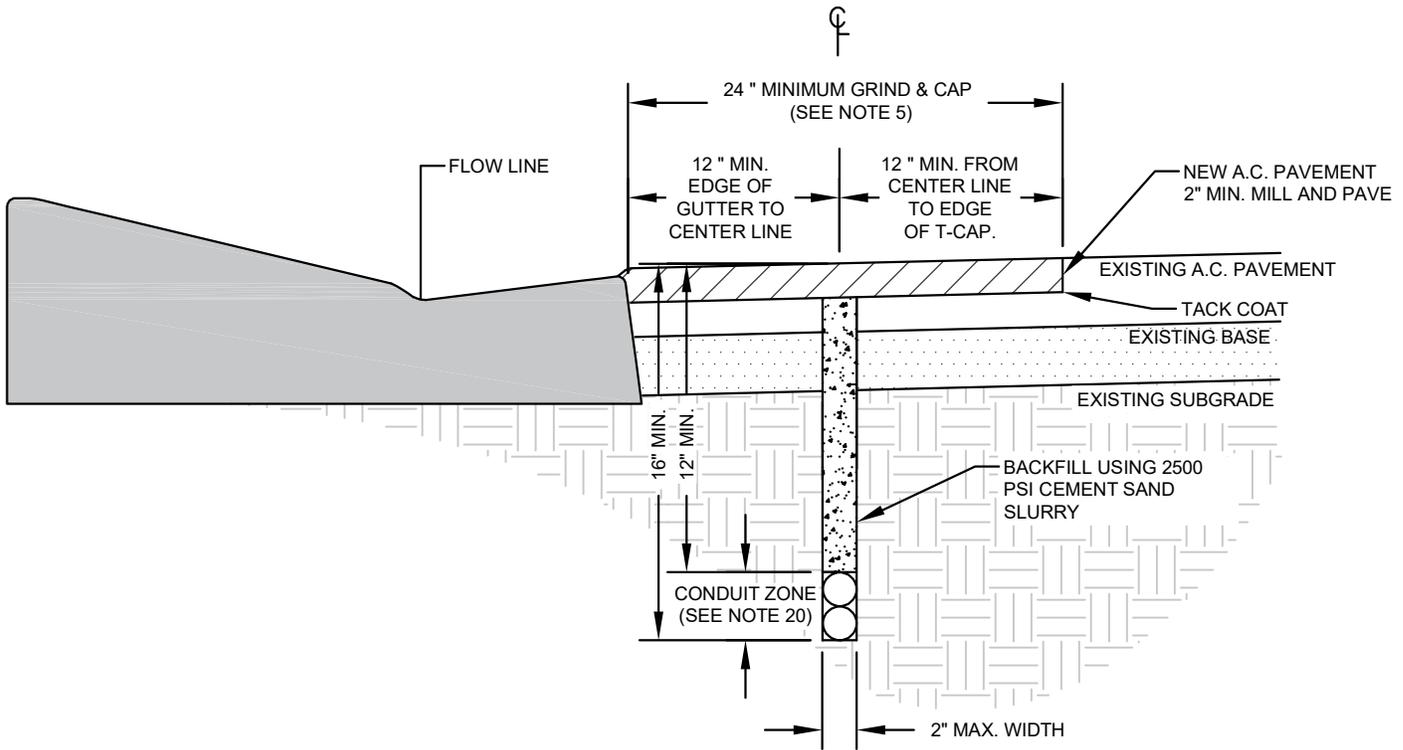

NOT TO SCALE

| REVISIONS: | | |
|------------|------|---------|
| NO. | DATE | APPRV'D |
| | | |
| | | |
| | | |
| | | |


APPROVED BY:
Savat Khamphou 3/12/2026
 SAVAT KHAMPHOU DATE
 CITY ENGINEER
 RCE NO. 62019

CITY OF CORONA


MICROTRENCH STANDARD

STANDARD PLAN NUMBER: 159 SHT 1 OF 4

ASPHALT BERM SECTION

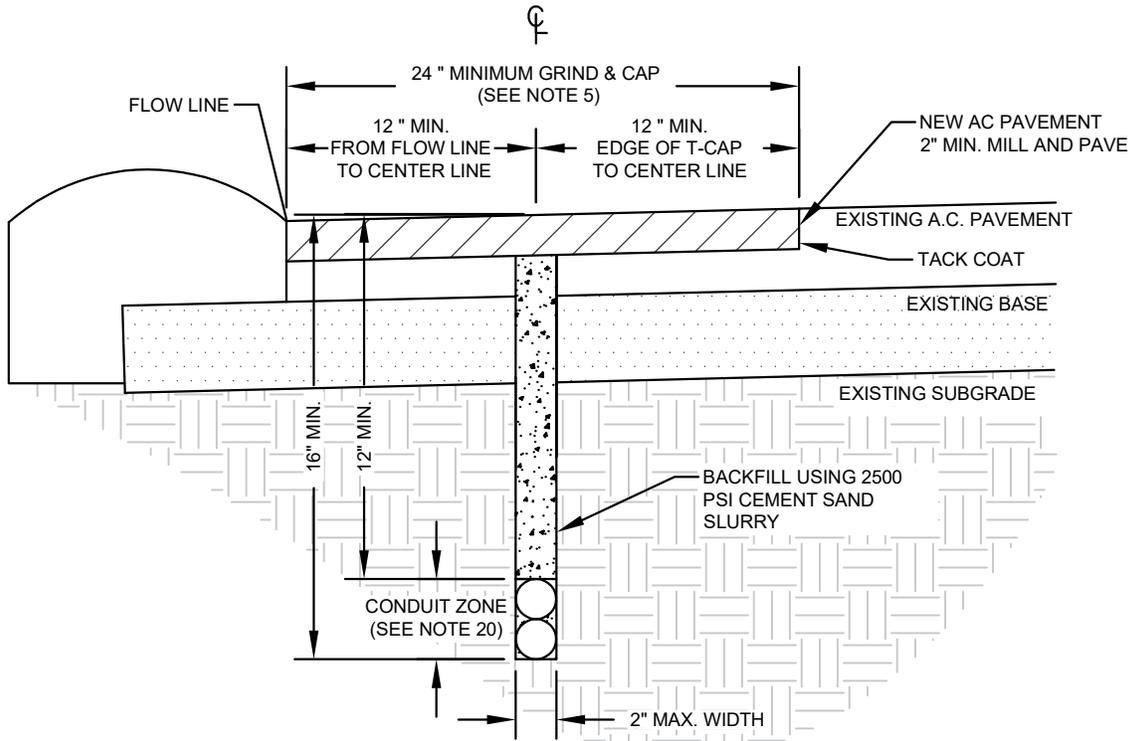

NO CURB (A.C.) SECTION

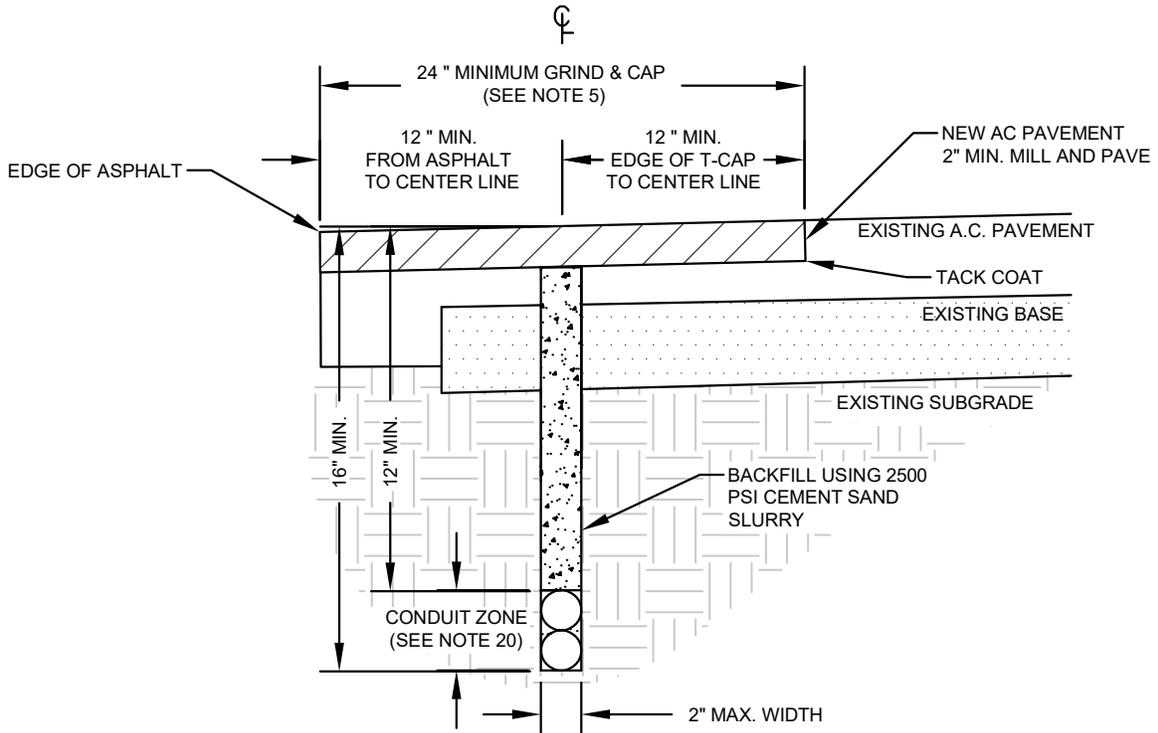

NOT TO SCALE

| REVISIONS: | | |
|------------|------|---------|
| NO. | DATE | APPRV'D |
| | | |
| | | |
| | | |
| | | |

APPROVED BY:
Savat Khamphou 3/12/2026
 SAVAT KHAMPHOU DATE
 CITY ENGINEER
 RCE NO. 62019

CITY OF CORONA

MICROTRENCH STANDARD

STANDARD PLAN NUMBER: 159 SHT 2 OF 4

