


Fourth Floor - Proposed Layout

Option 2 - 84no. Workstations

- New furniture
- Existing furniture 4th floor RA
- Existing furniture ground floor RA
- Existing furniture relocated from Tabernacle Street
- Walnut finish Top

Note:
Used 12 of 18 x 1400 x 800 single desks from RA right side.
Banks 5, 6, 7, 8, 9, 4.
6 spare - To be disposed off.

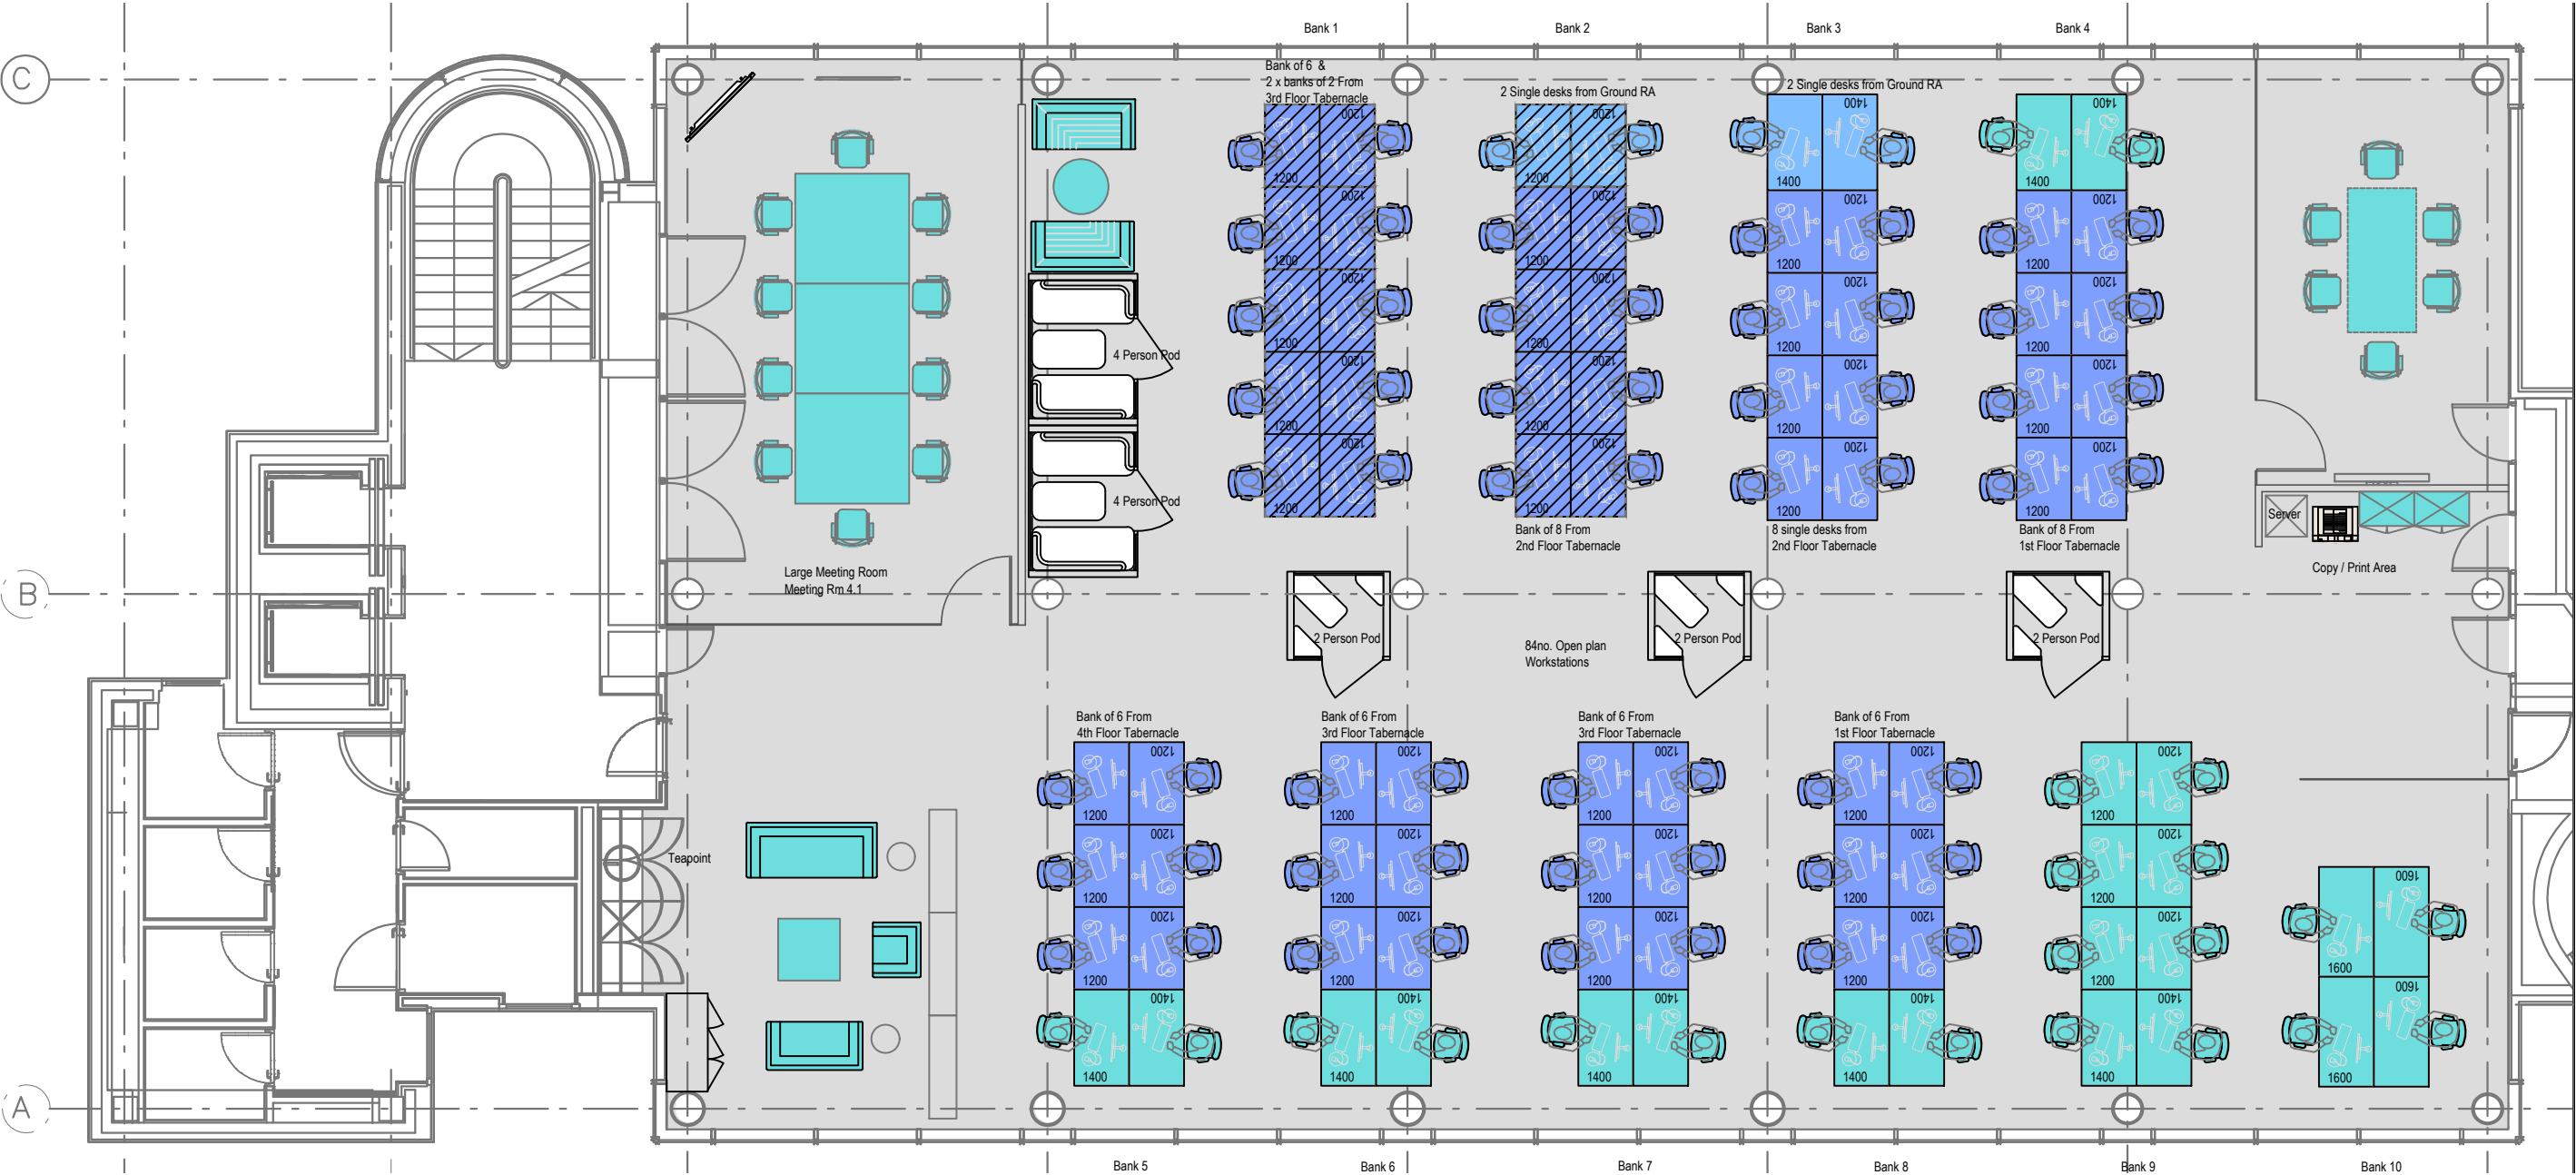

notes :

notes :

notes :

for information			
issue date	by	comments	approved
0	16.12.21	MB	First Issue
A	29.01.25	MB	Revised to reflect reused furn
do not scale from drawing. all discrepancies to be reported to the designer immediately. all dimensions are subject to site checks. this drawing is the copyright of Mick Bradley Workspace Design and may not be reproduced in any form without prior written consent			

OLIVER AGENCY

151 ROSEBERY AVENUE
LONDON

PROPOSED LAYOUT
FOURTH FLOOR

1:100 @ A3

OAO1/1224/ 4_GA2_A



email: info@huboffice.co.uk
Tel: 01233 427227