


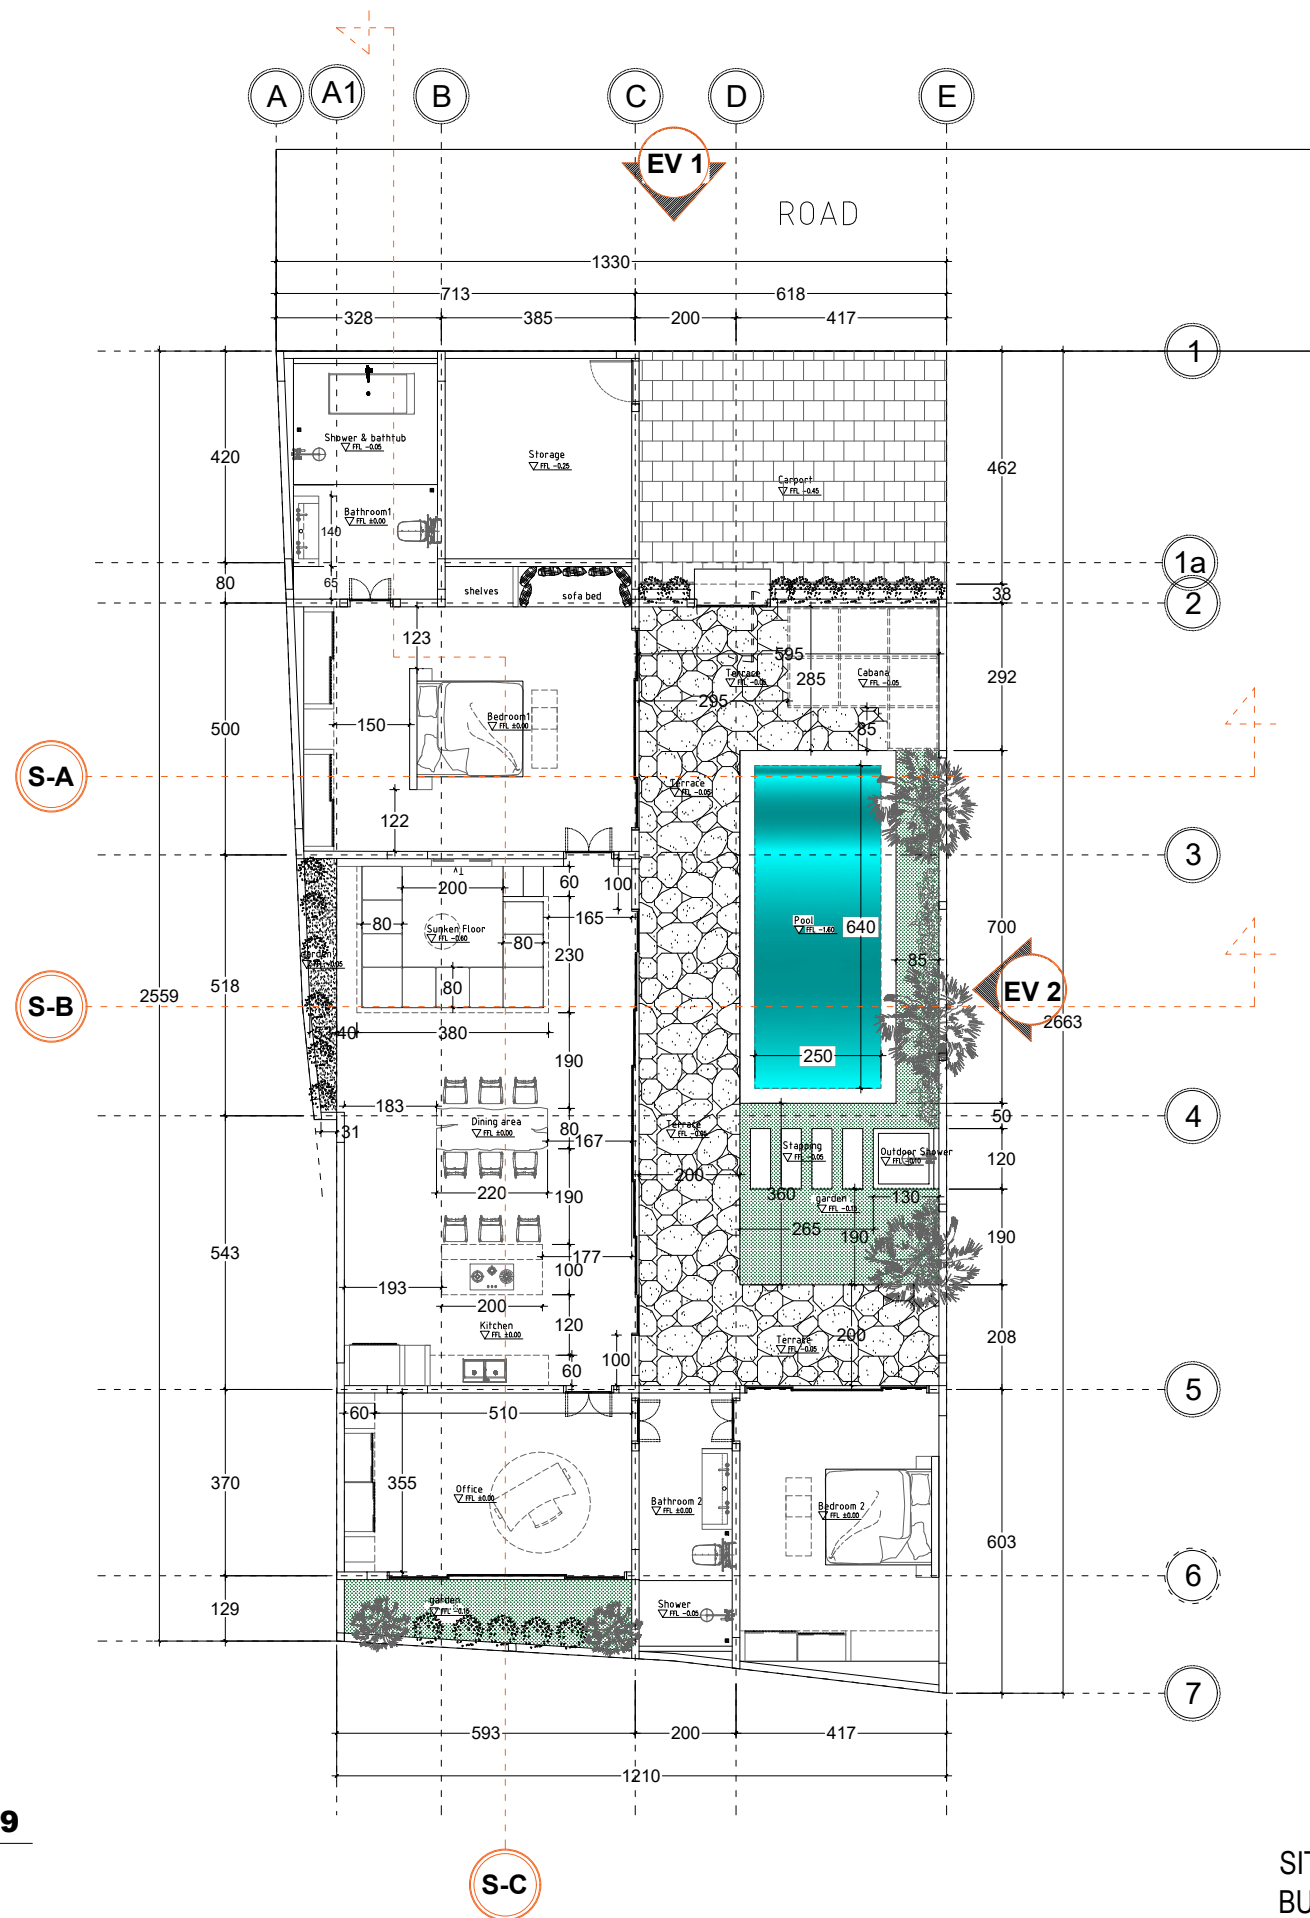

Layout Plan Lot 19
Skala 1:150

SITE AREA : ± 327 SQM
BUILD AREA : ± 195.08 SQM
POOL AREA : ± 21.7 SQM

TECHNICAL DRAWING



ULUWATU HOME
development

Costruction Management :
Uluwatu Home Development, PT.

Project :
PALM 19 VILLA

Client :
RENE

Drawing Title :
Layout Plan Lot 19

Team Project :

Architect	Dian
Drawn	Oley
Drawn	Putu
Drawn	Heri
Drawn	Amin

Checked by :	
Interior Desain	Luca
Site Manager	Gede

Approved by :	
CEO	Mr. Bogdan
Director	Frans

No	Revision	Date	Sign

Scale : 1:150 Consultant by :

Issued for :	Code	Draw no
DESIGN DEVELOPMENT		
Date 01-10-2023		