


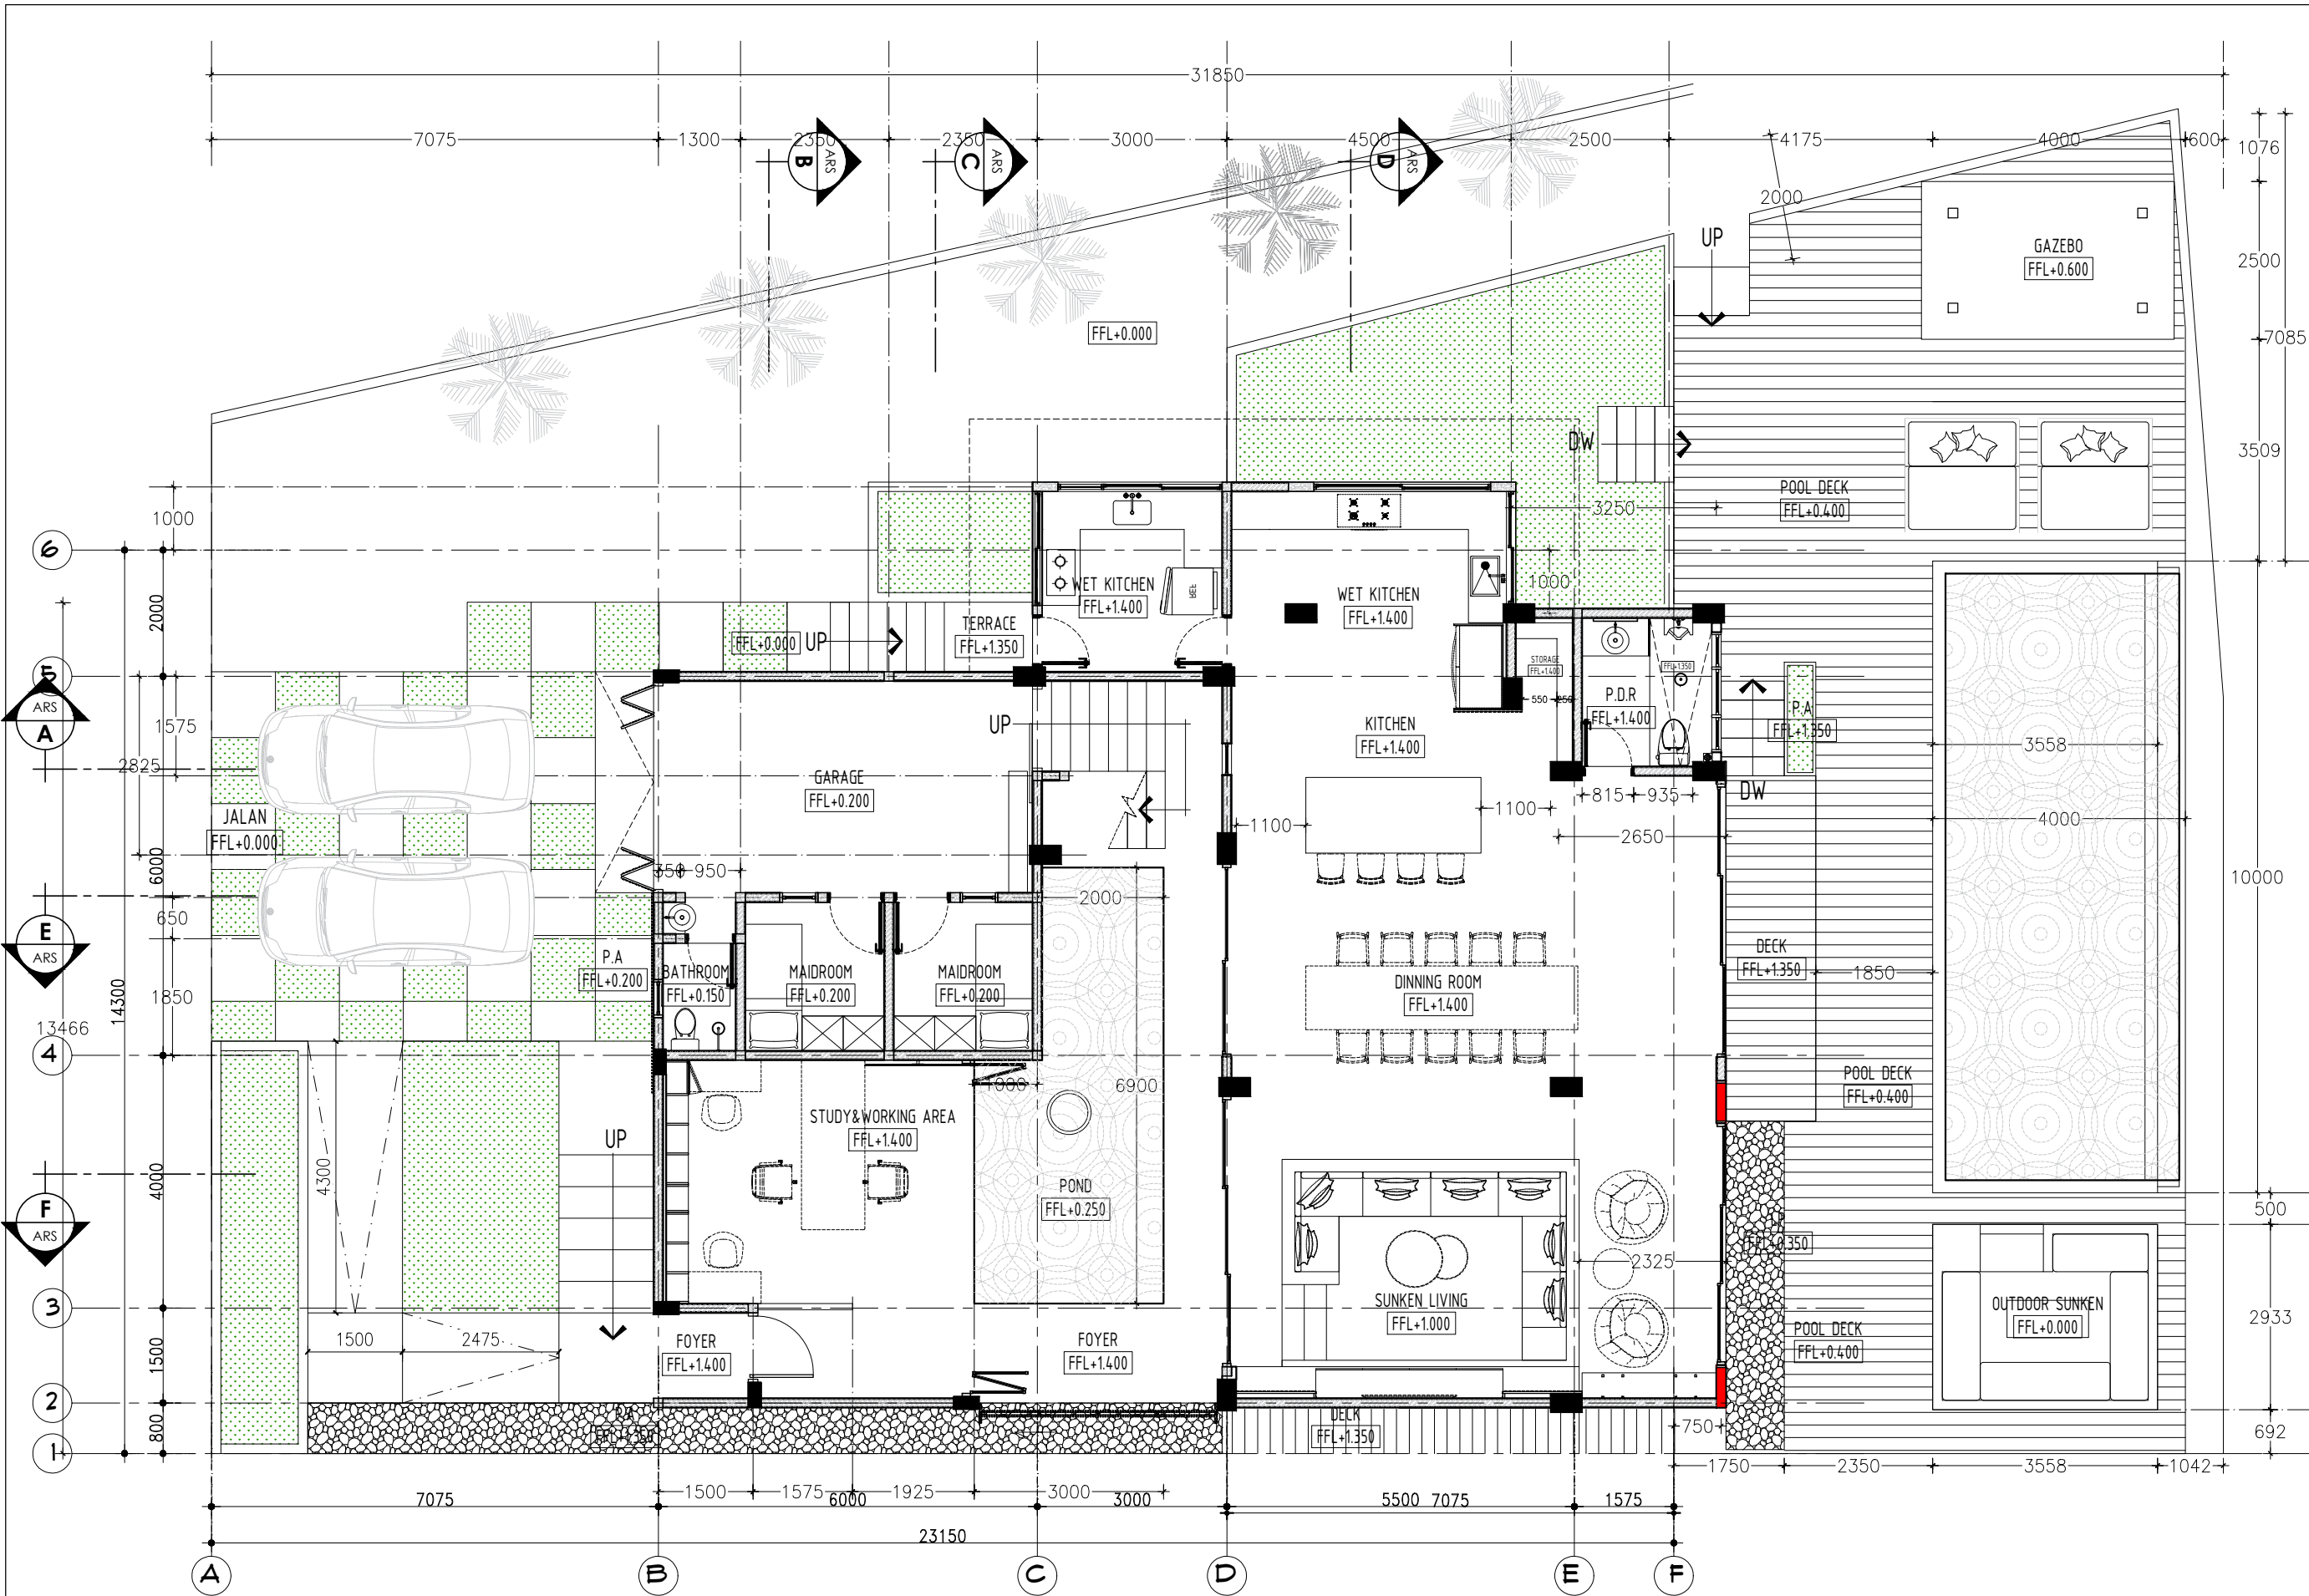

LAYOUT PLAN FIRST FLOOR

SCALE 1 : 100

casa studiò
architecture + interior

PROJECT

VILLA
AVOCADO
PECATU - BALI

CONTRACTOR

NOTE

REVISE	DD	MM	YYYY
▲			
▲			
▲			
▲			
▲			
▲			
▲			
▲			
▲			

DESIGNER

RB

DRAWN BY

HQ

CHECKED BY

DRAWING TITLE


LAYOUT PLAN
FIRST FLOOR

SCALE

1 : 100

AR-AV-003.1

LAST EDITED : 26-08-2022

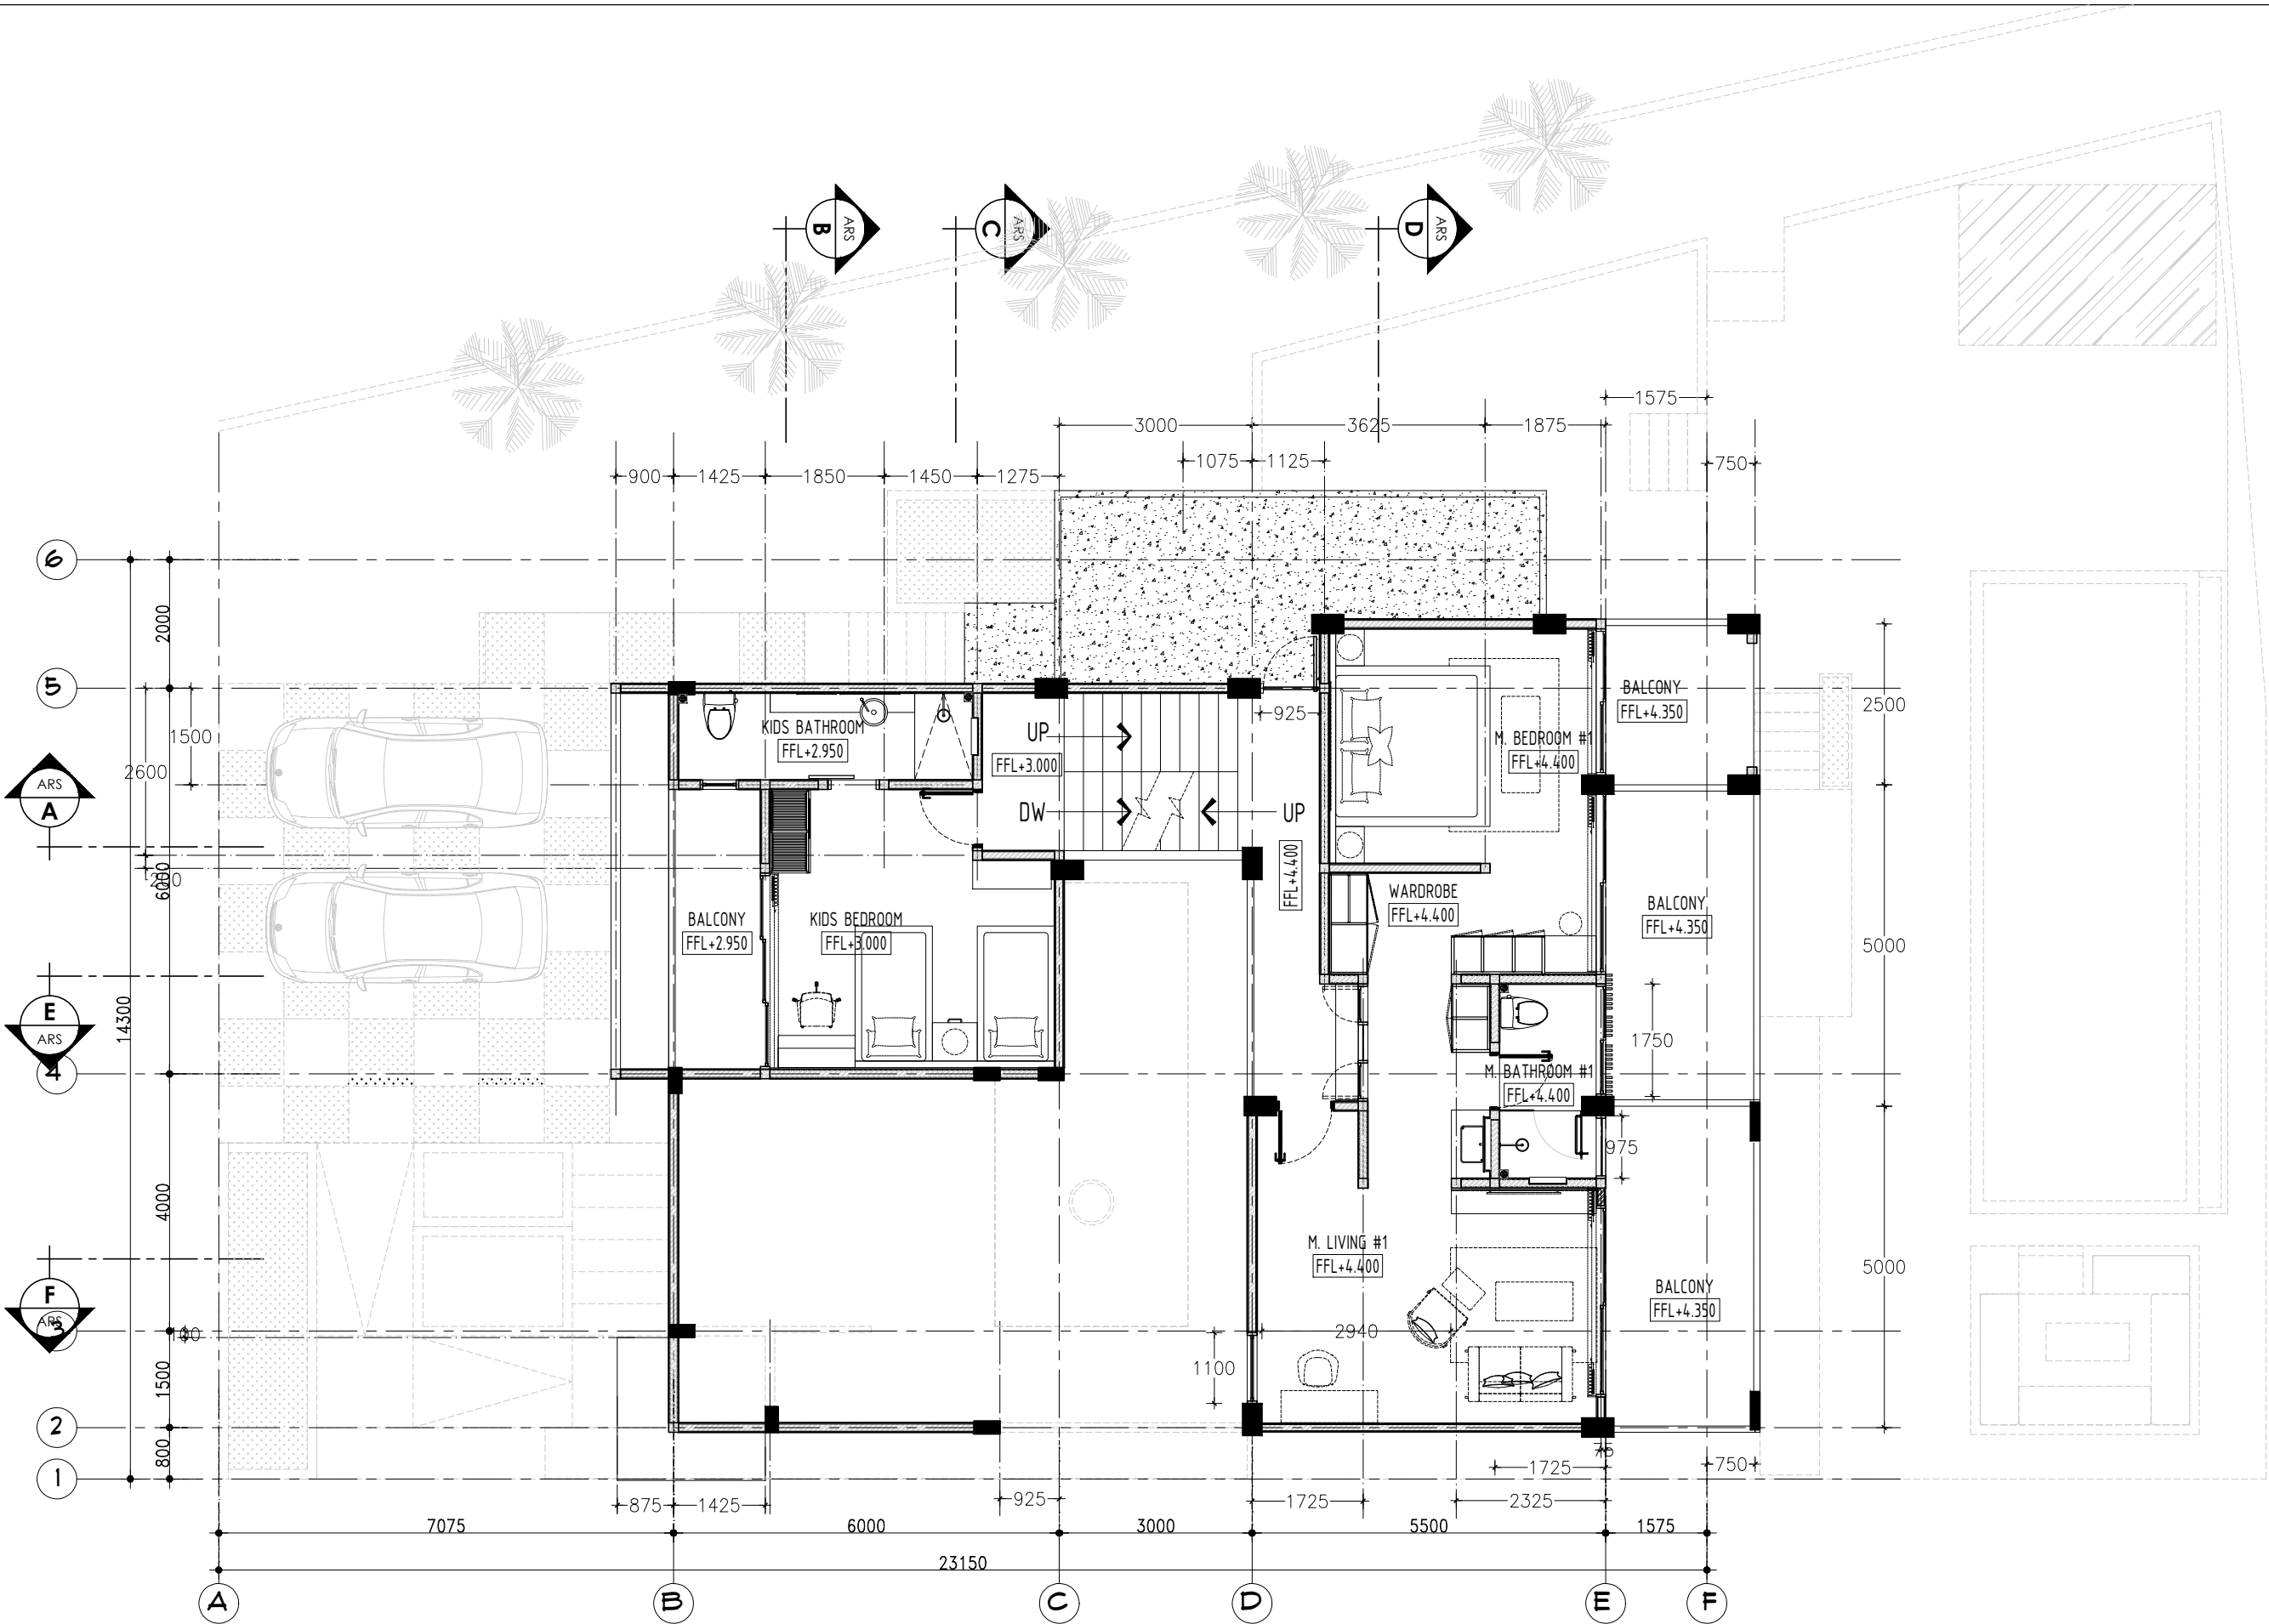

LAYOUT PLAN SECOND FLOOR

SCALE 1 : 100

casa studio
architecture + interior

PROJECT

VILLA
AVOCADO
PECATU - BALI

CONTRACTOR

NOTE

REVISE	DD	MM	YYYY
▲			
▲			
▲			
▲			
▲			
▲			
▲			
▲			

DESIGNER

RB

DRAWN BY

HQ

CHECKED BY

DRAWING TITLE

LAYOUT PLAN
SECOND FLOOR

SCALE

1 : 100

-

AR-AV-003.2

LAST EDITED : 26-08-2022

PROJECT

VILLA
AVOCADO
PECATU - BALI

CONTRACTOR

NOTE

REVISE	DD	MM	YYYY
▲			
▲			
▲			
▲			
▲			
▲			
▲			
▲			

DESIGNER

RB

DRAWN BY

HQ

CHECKED BY

DRAWING TITLE

LAYOUT PLAN
THIRD FLOOR

SCALE


1 : 100

AR-AV-003.3

LAST EDITED : 26-08-2022

LAYOUT PLAN THIRD FLOOR

SCALE 1 : 100

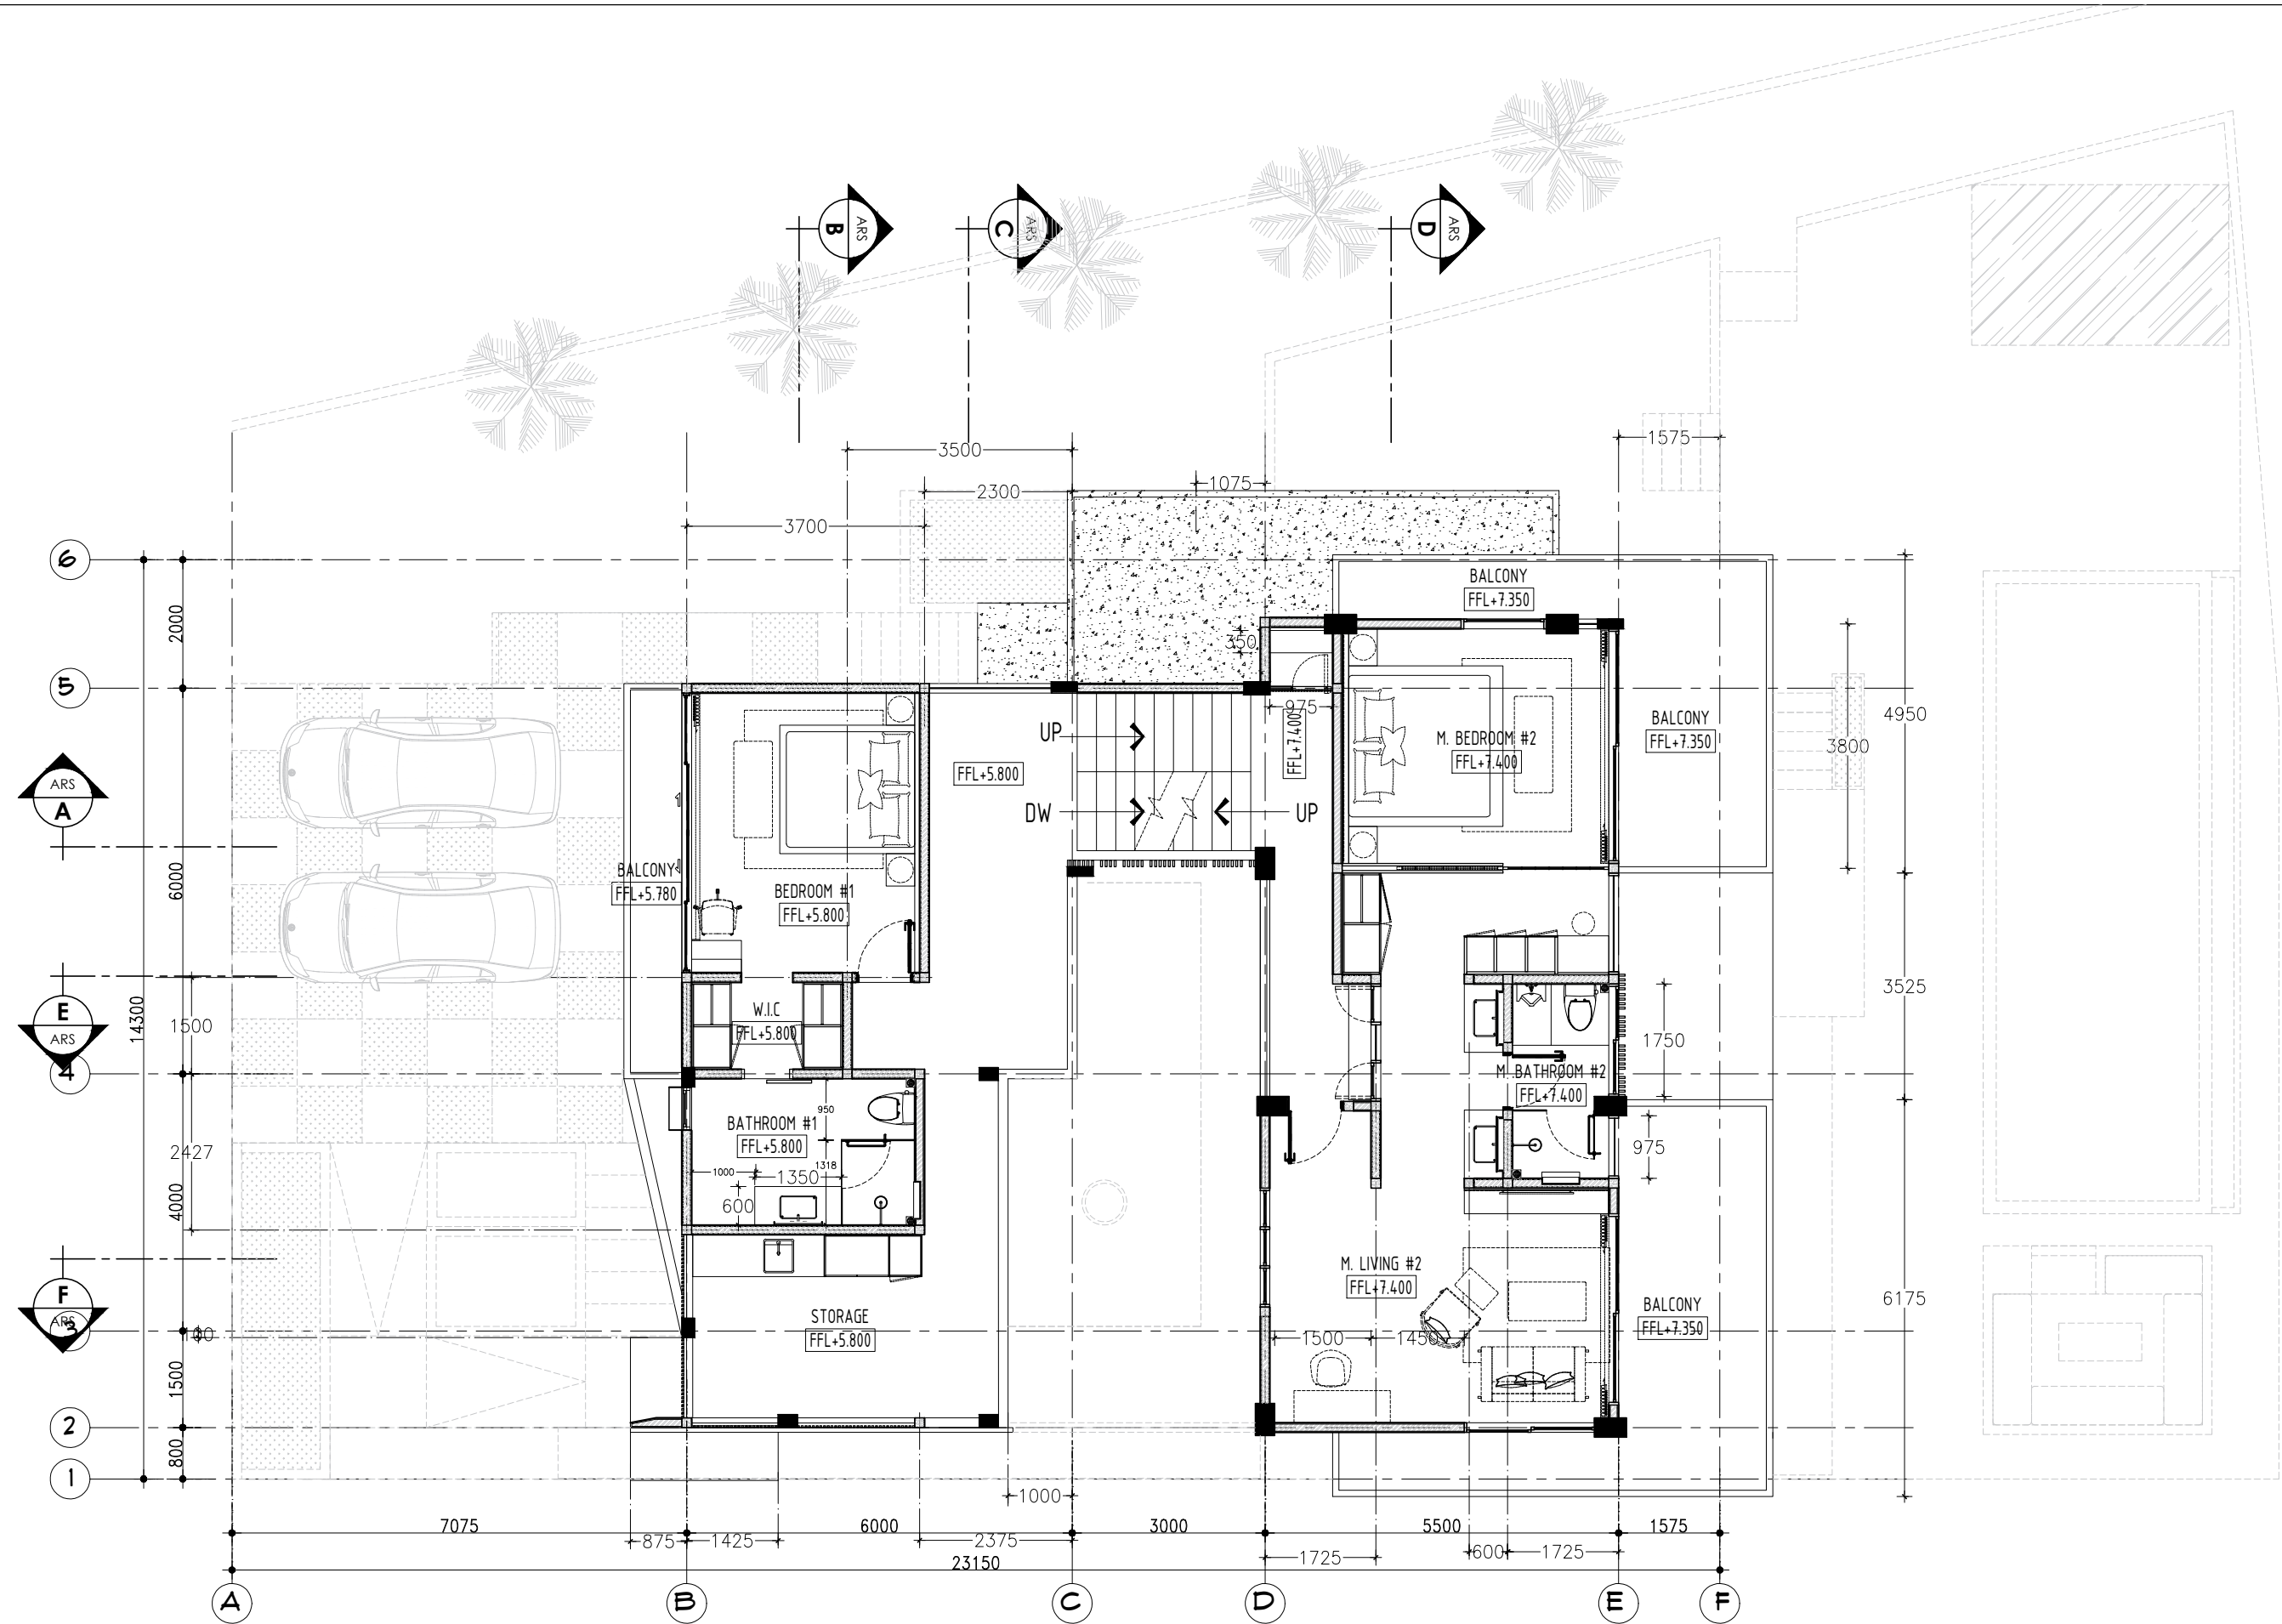

PROJECT

VILLA
AVOCADO
PECATU - BALI

CONTRACTOR

NOTE

REVISE	DD	MM	YYYY
▲			
▲			
▲			
▲			
▲			
▲			
▲			
▲			
▲			

DESIGNER

RB

DRAWN BY

HQ

CHECKED BY

DRAWING TITLE

LAYOUT PLAN
ROOF TOP


SCALE

1 : 100

-

AR-AV-003.4

LAST EDITED : 26-08-2022

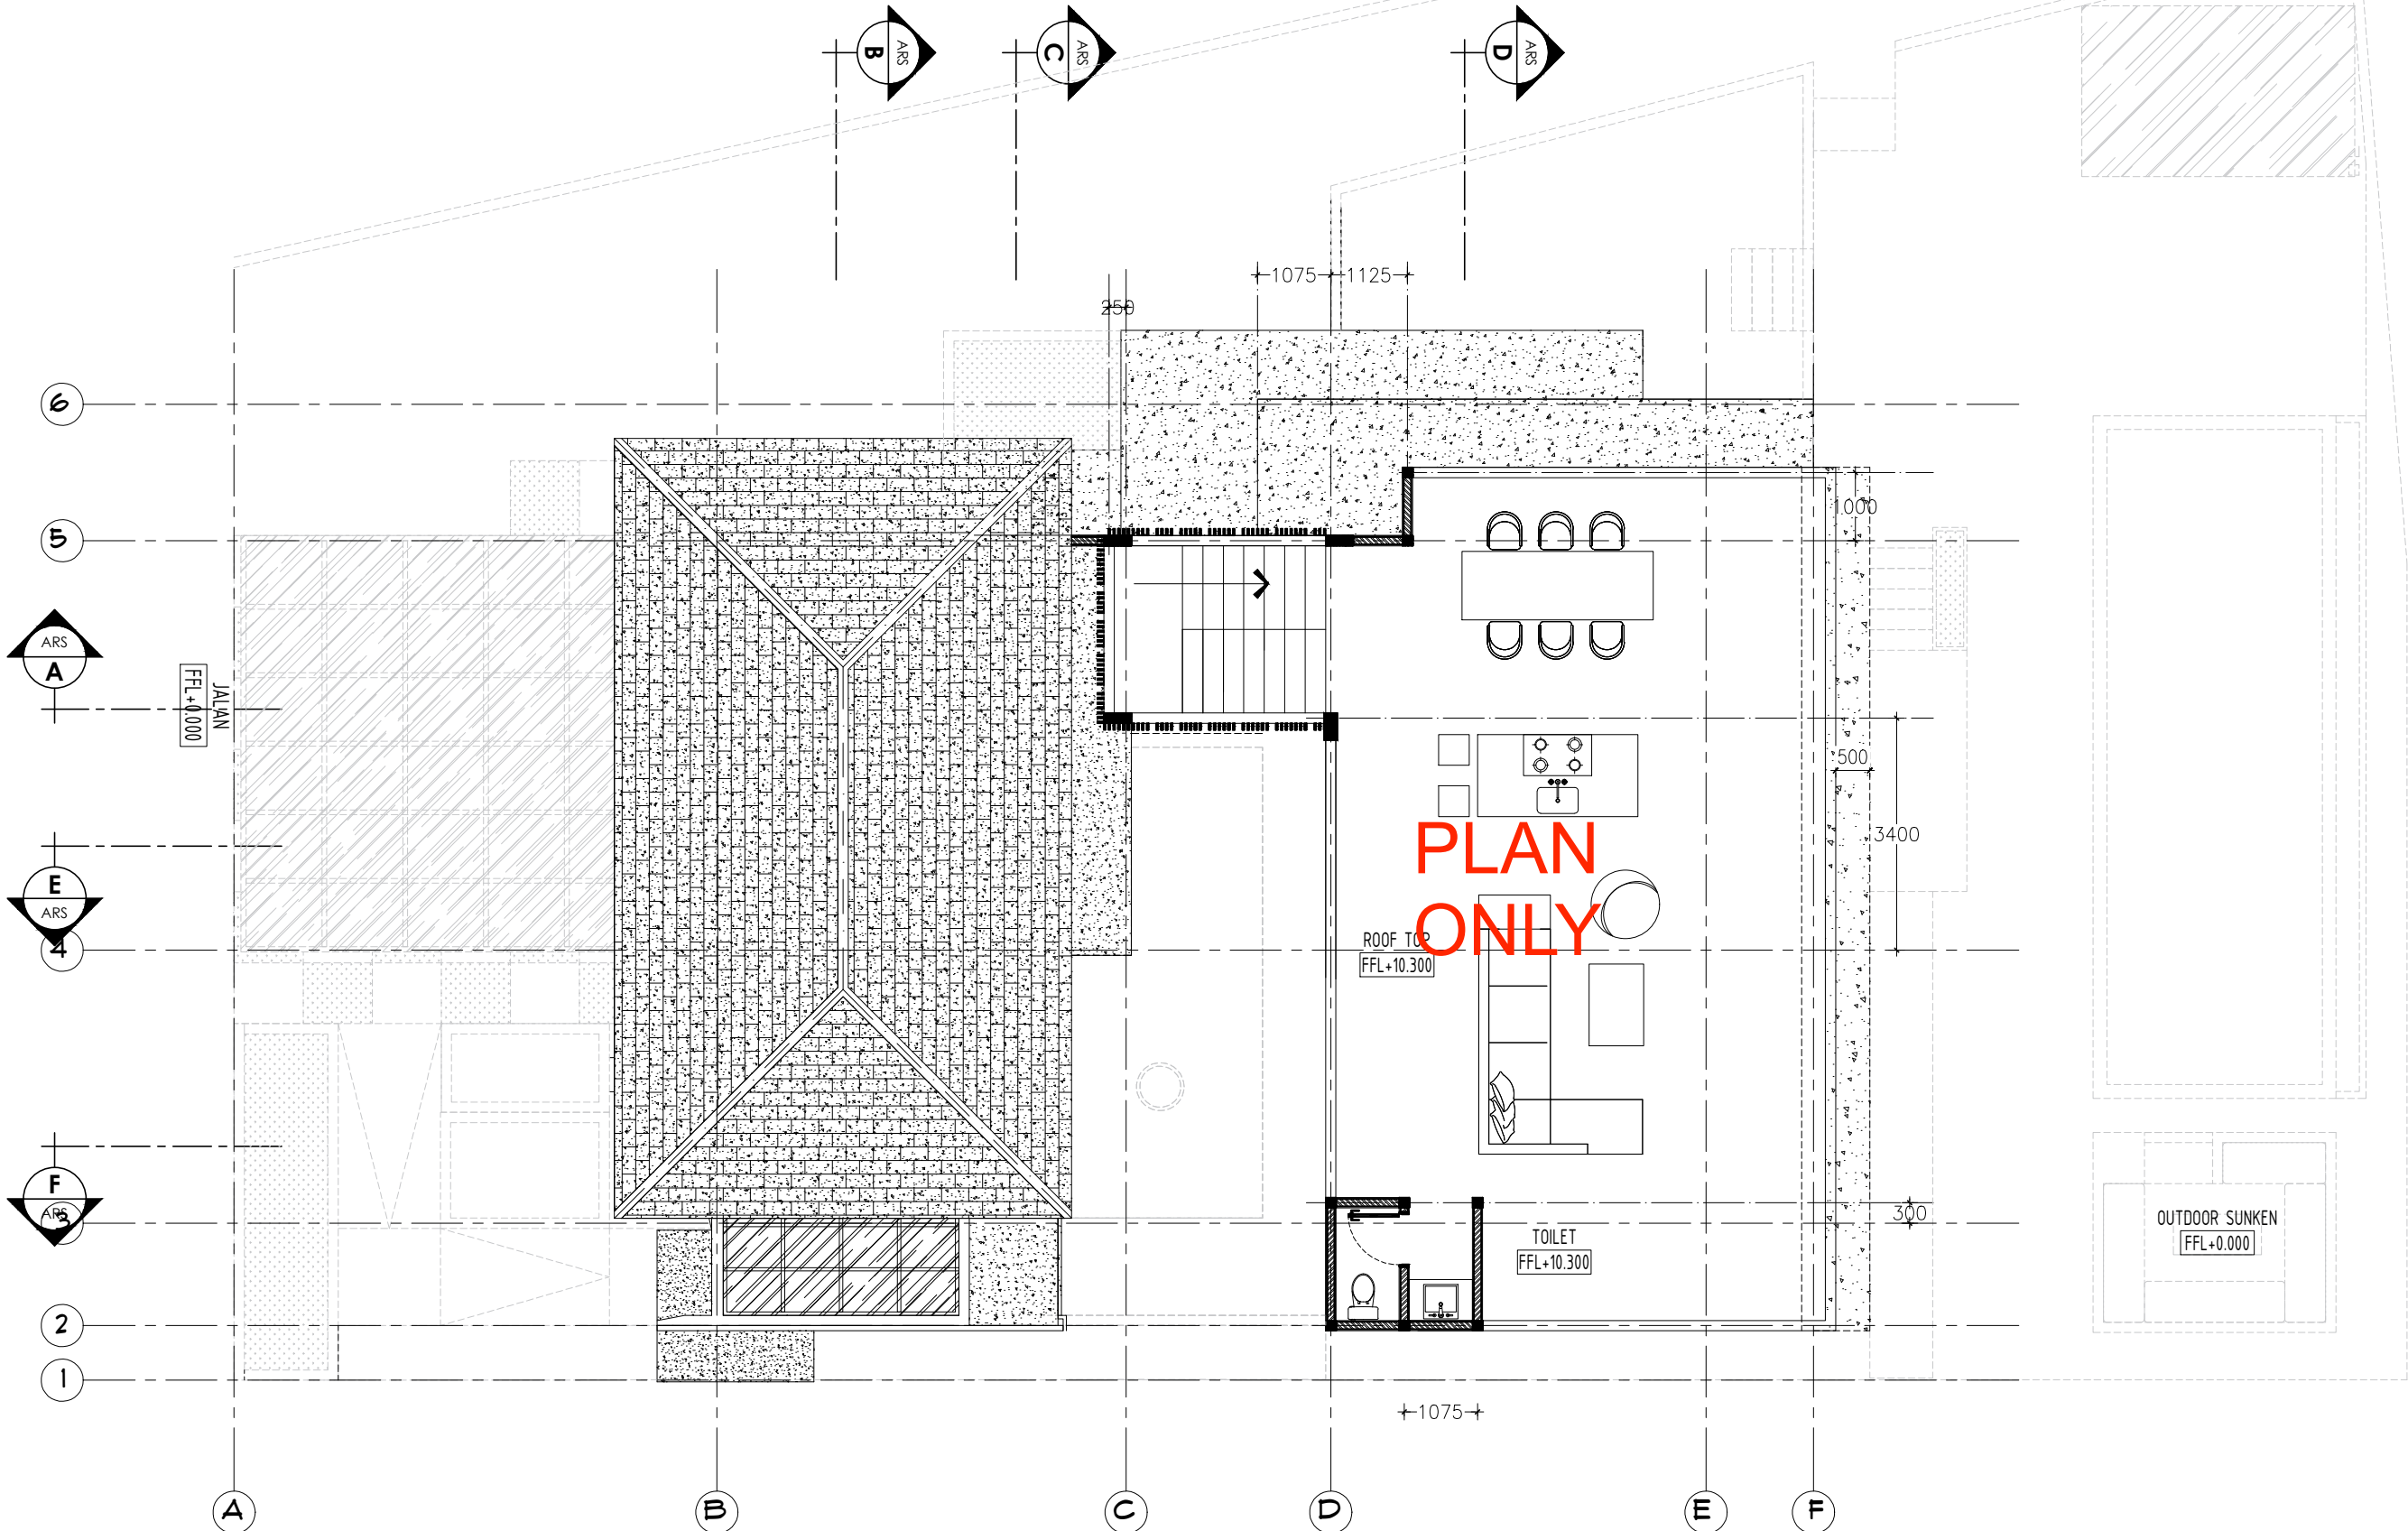

LAYOUT PLAN ROOF TOP

SCALE 1 : 100