



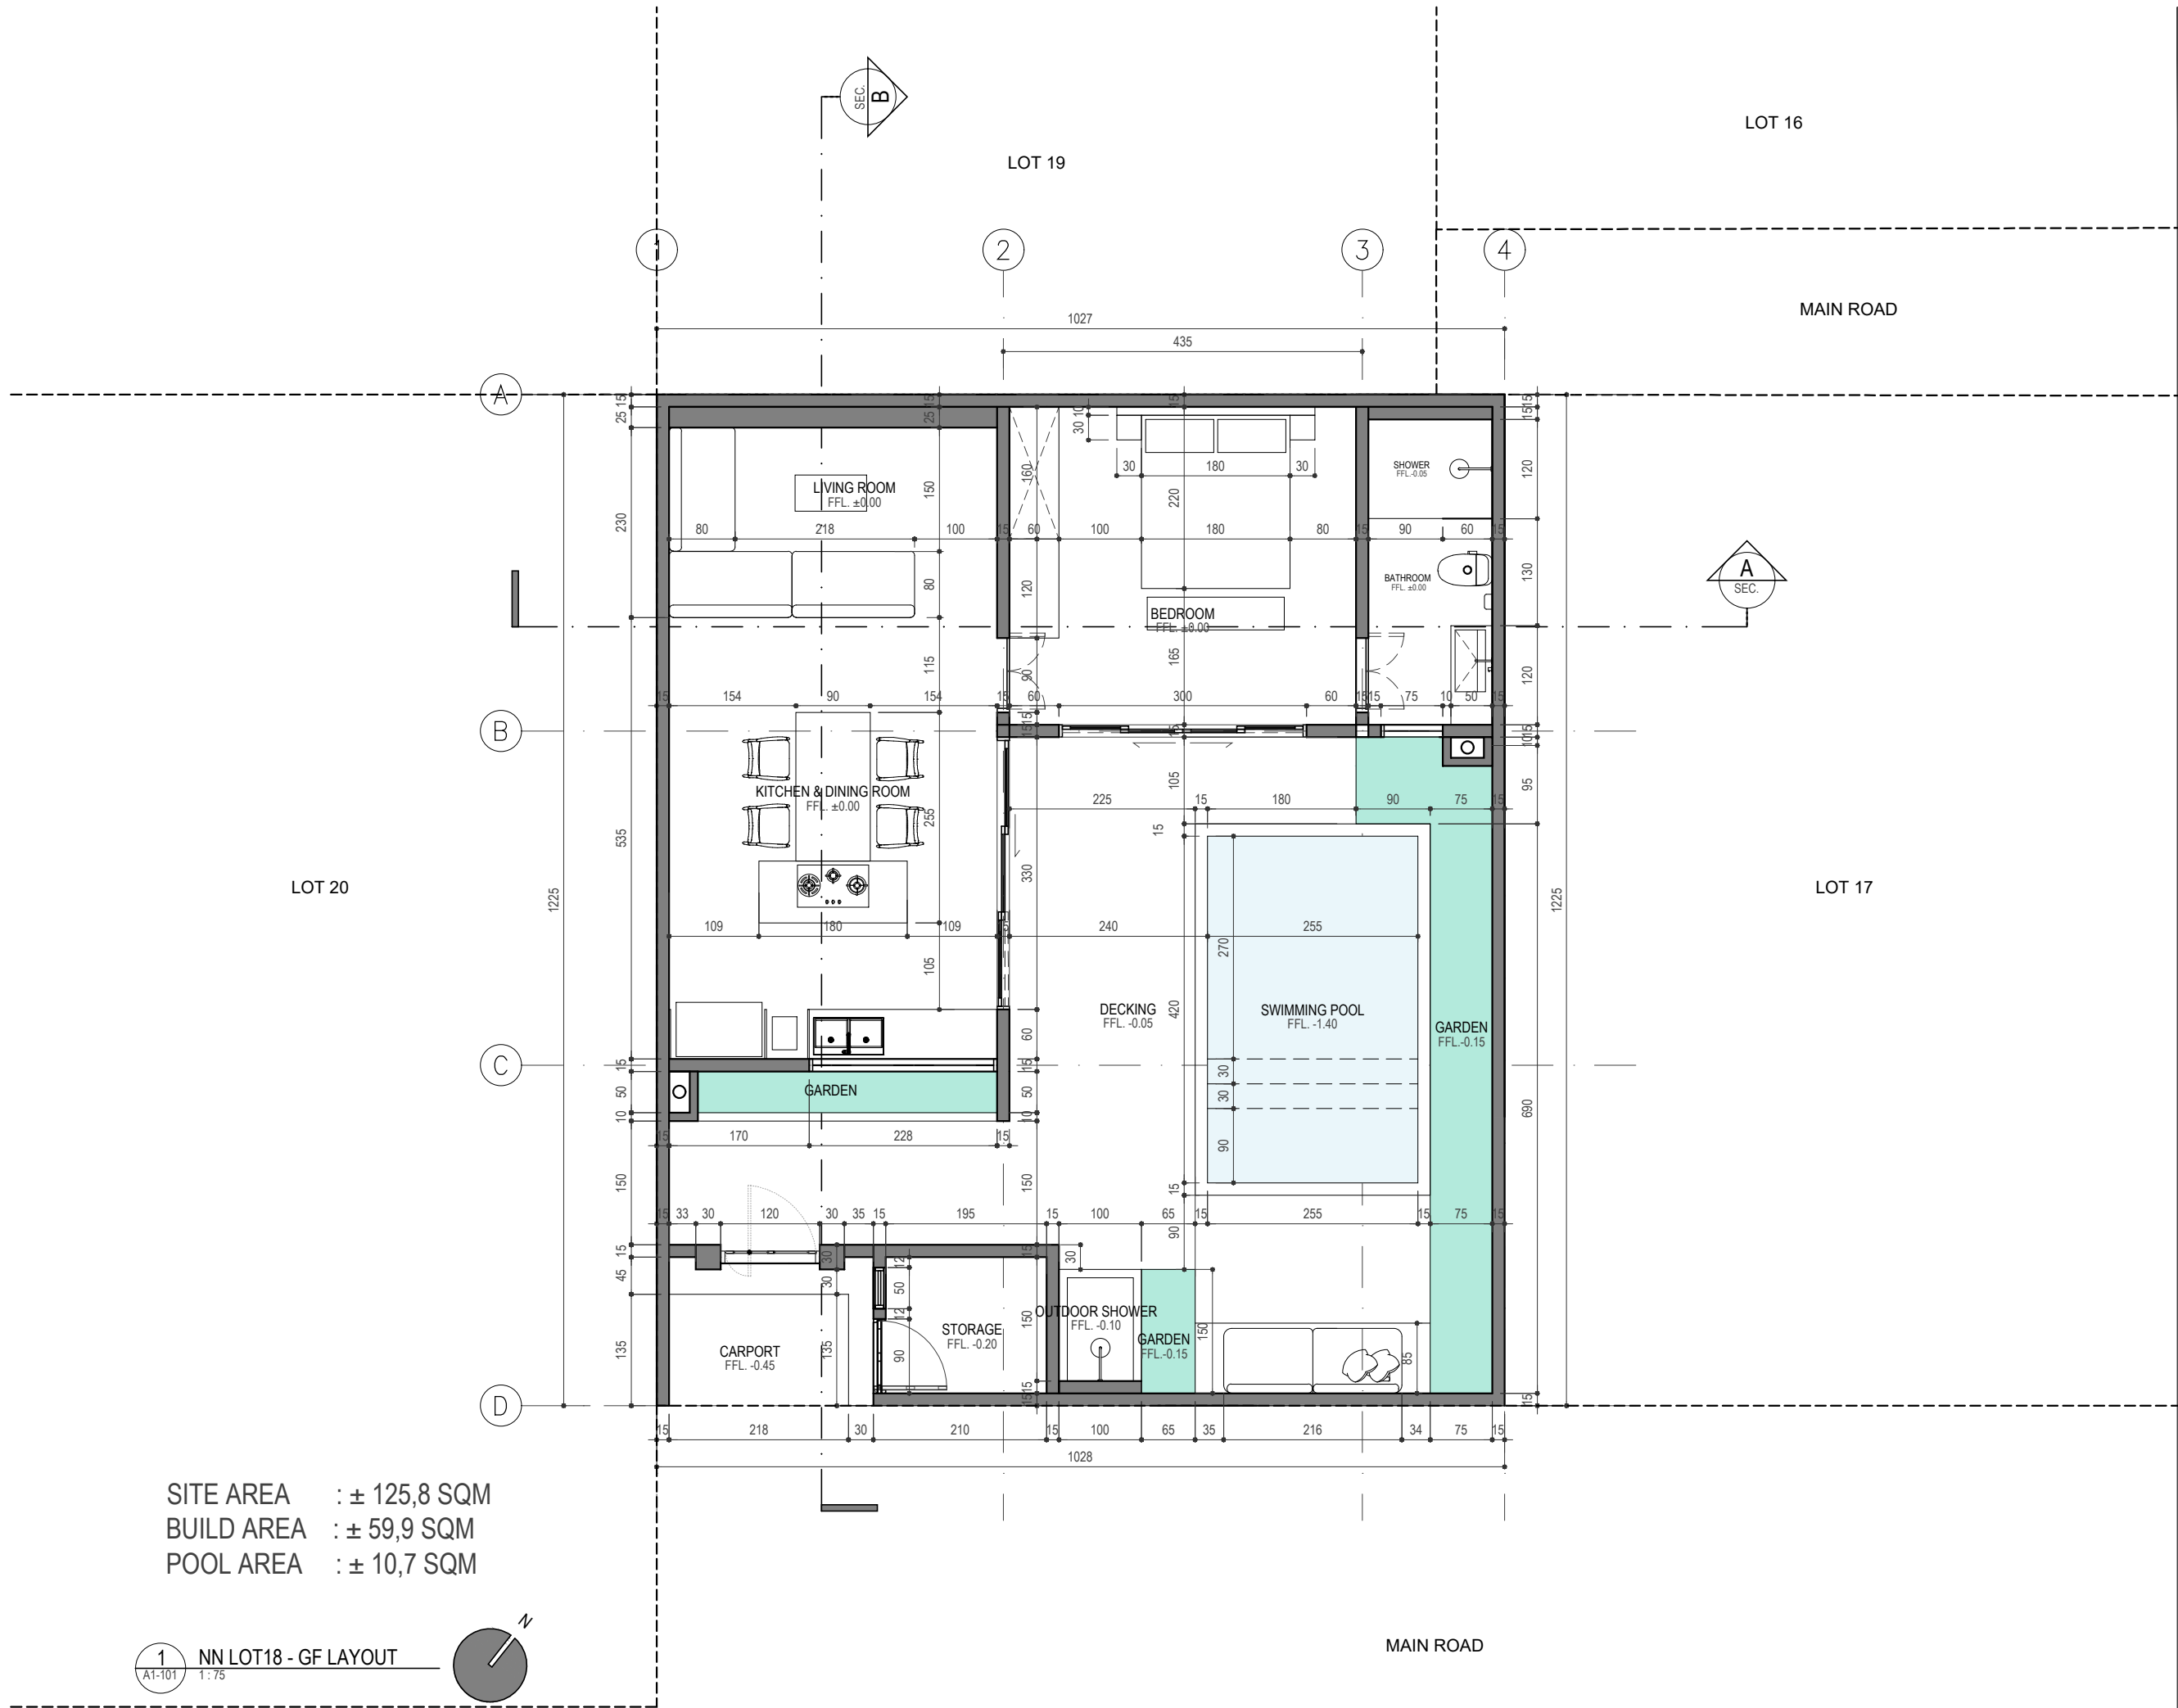


SITE AREA : ± 125,8 SQM
BUILD AREA : ± 59,9 SQM
POOL AREA : ± 10,7 SQM

1 NN LOT18 - GF LAYOUT
A1-101 1:75

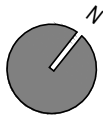

TECHNICAL DRAWING

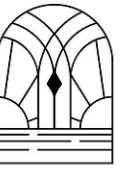

YOLLA
VILLAS

ARCHITECTURE CONSULTANT

YOLLA VILLAS

JALAN ANCAK SARI, PECATU, BALI 80361

CLIENT

PROJECT NYANG-NYANG

VILLA ID 3018

ANCAK SARI STREET, ULUWATU, BALI

DRAWING TITLE

LAYOUT GROUND FLOOR

DATE : 07/08/2024
SCALE : 1:75
DRAWN : ROSE
CHECKED : YUDA

APPROVAL

DRAWING NUMBER

A 1 - 101

NOTES

GENERAL NOTES

- CONTRACTORS MUST CHECK ALL DIMENSIONS AND LEVEL ON SITE BEFORE COMMENCING WORK ON SITE, DRAWINGS TO BE READ IN CONJUNCTION WITH OTHER CONSULTANTS
- ANY DISCREPANCIES OR OMISSIONS OF WORKS, INVOLVING FABRICATION, VARIATIONS, ON SITE AND SHOP DRAWINGS ARE TO BE BROUGHT TO THE ATTENTION OF ARCHITECT FOR DIRECTIONS
- DO NOT SCALE, FIGURED DIMENSIONS SHALL TAKE PRECEDENCE OVER SCALED DIMENSIONS
- DO NOT REPRODUCE DRAWINGS, UNAUTHORIZED COPIES OF THIS DRAWINGS IS FORBIDDEN
- COPYRIGHT OF THIS DRAWINGS IS VEST SOLELY AND ENTIRELY IN YOLLA VILLAS