

YOLLA
VILLAS

ARCHITECTURE CONSULTANT

YOLLA VILLAS

JALAN ANCAK SARI, PECATU, BALI 80361

CLIENT

PROJECT NYANG NYANG

VILLA ID 3019

ANCAK SARI STREET, ULUWATU, BALI

DRAWING TITLE

LAYOUT PLAN

DATE : 24/ 07/ 2024
SCALE : 1 : 75
DRAWN : WILLIAM
CHECKED : YUDA

APPROVAL


DRAWING NUMBER

AR 1 - 1 0 1

NOTES

GENERAL NOTES

- CONTRACTORS MUST CHECK ALL DIMENSIONS AND LEVEL ON SITE BEFORE COMMENCING WORK ON SITE, DRAWINGS TO BE READ IN CONJUNCTION WITH OTHER CONSULTANTS
- ANY DISCREPANCIES OR OMISSIONS OF WORKS, INVOLVING FABRICATION, VARIATIONS, ON SITE AND SHOP DRAWINGS ARE TO BE BROUGHT TO THE ATTENTION OF ARCHITECT FOR DIRECTIONS
- DO NOT SCALE, FIGURED DIMENSIONS SHALL TAKE PRECEDENCE OVER SCALED DIMENSIONS
- DO NOT REPRODUCE DRAWINGS, UNAUTHORIZED COPIES OF THIS DRAWINGS IS FORBIDDEN
- COPYRIGHT OF THIS DRAWINGS IS VEST SOLELY AND ENTIRELY IN YOLLA VILLAS

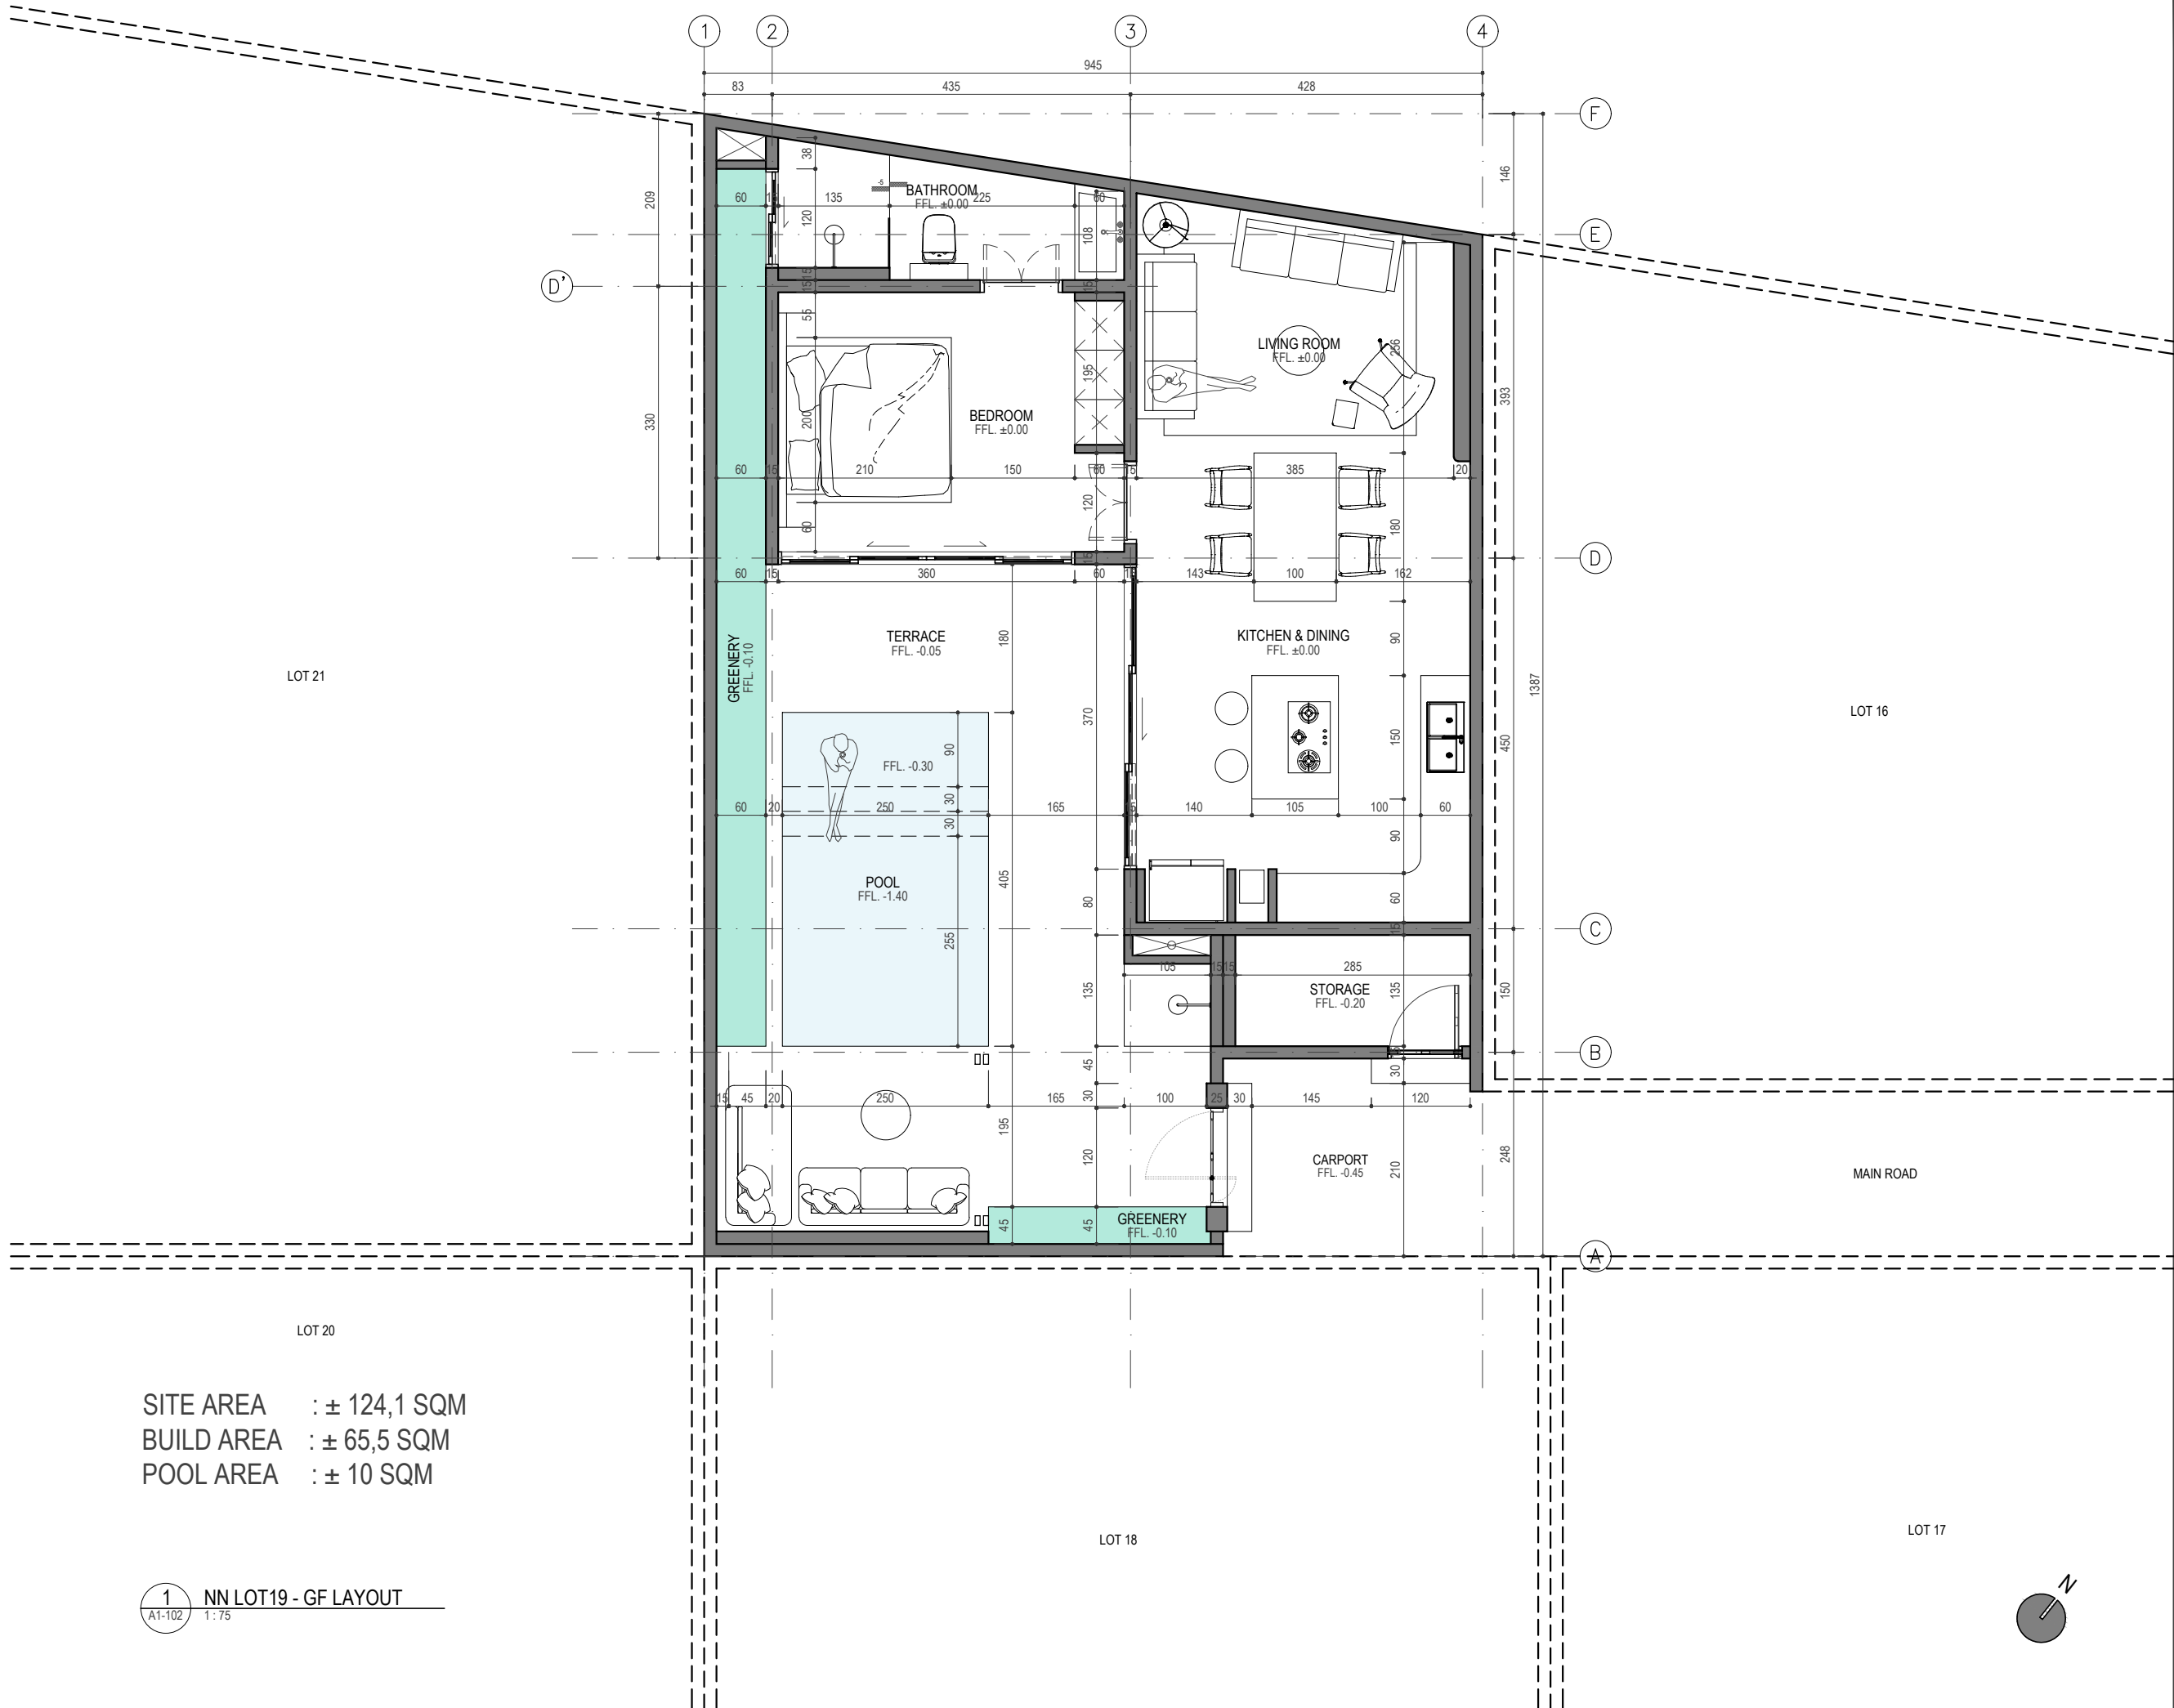

SITE AREA : ± 124,1 SQM
BUILD AREA : ± 65,5 SQM
POOL AREA : ± 10 SQM

1 NN LOT19 - GF LAYOUT
A1-102 1 : 75