



D
E
S
A
I
N

Jalan Werdawa gang 2 no 4
Ubung, Denpasar Utara
Denpasar 801

The drawings and written material herein constitute original work of the architect and are not to be reproduced, stored in a retrieval system, or transmitted in any form or by any means, electronic, mechanical, photocopying, recording, or by any information storage and retrieval system, without the prior written consent of the architect.


PROJECT TITLE

PROJECT CODE
REVISION NOTE

PRINCIPAL ARCHITECT	
PROJECT ARCHITECT	
DRAWN BY	
CHECKED BY	
SHEET TITLE	

DATE	
SHEET NUMBER	

GROUND FLOOR
SCALE 1:100

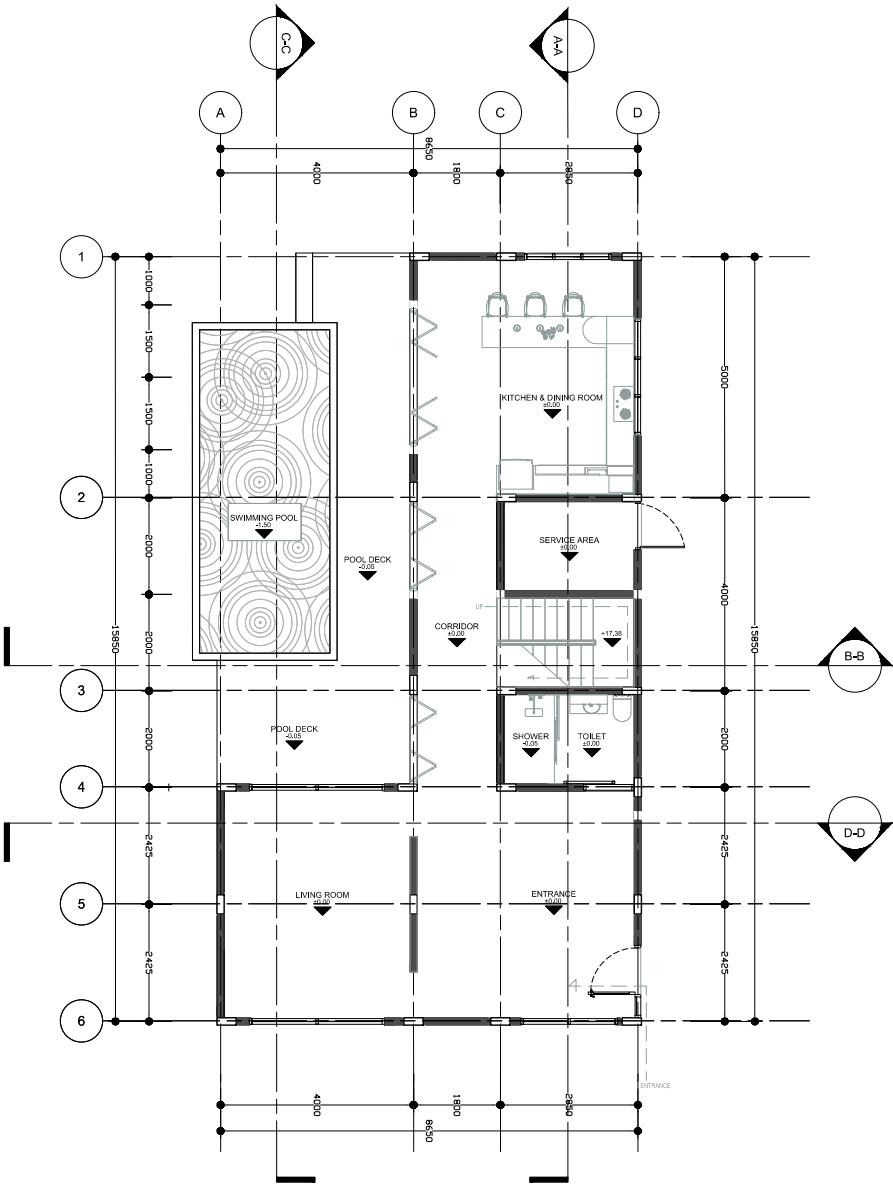



D E S A I N
MARAN

Jalan Wamudewa gang 2 no 4
Ubung, Denpasar Utara
Denpasar 801

The drawings and written material herein constitute original work of the architect and are not to be reproduced, stored in a retrieval system, or transmitted in any form or by any means, electronic, mechanical, photocopying, recording, or by any information storage and retrieval system, without the prior written consent of the architect.

PROJECT TITLE

PROJECT CODE
REVISION NOTE

PRINCIPAL ARCHITECT	
PROJECT ARCHITECT	
DRAWN BY	
CHECKED BY	
SHEET TITLE	

DATE	
SHEET NUMBER	

FIRST FLOOR
SCALE 1:100

