



NOTE: ALL STRUCTURAL ITEMS (FOOTING, BEAMS, ROOF STRUCTURES) MUST BE REFERRED TO ENGINEER SPECIFICATION ONLY. ANY DIFFERENCES IN MEASUREMENT ON SITE HAVE TO BE REPORTED DIRECTLY TO PROJECT MANAGER

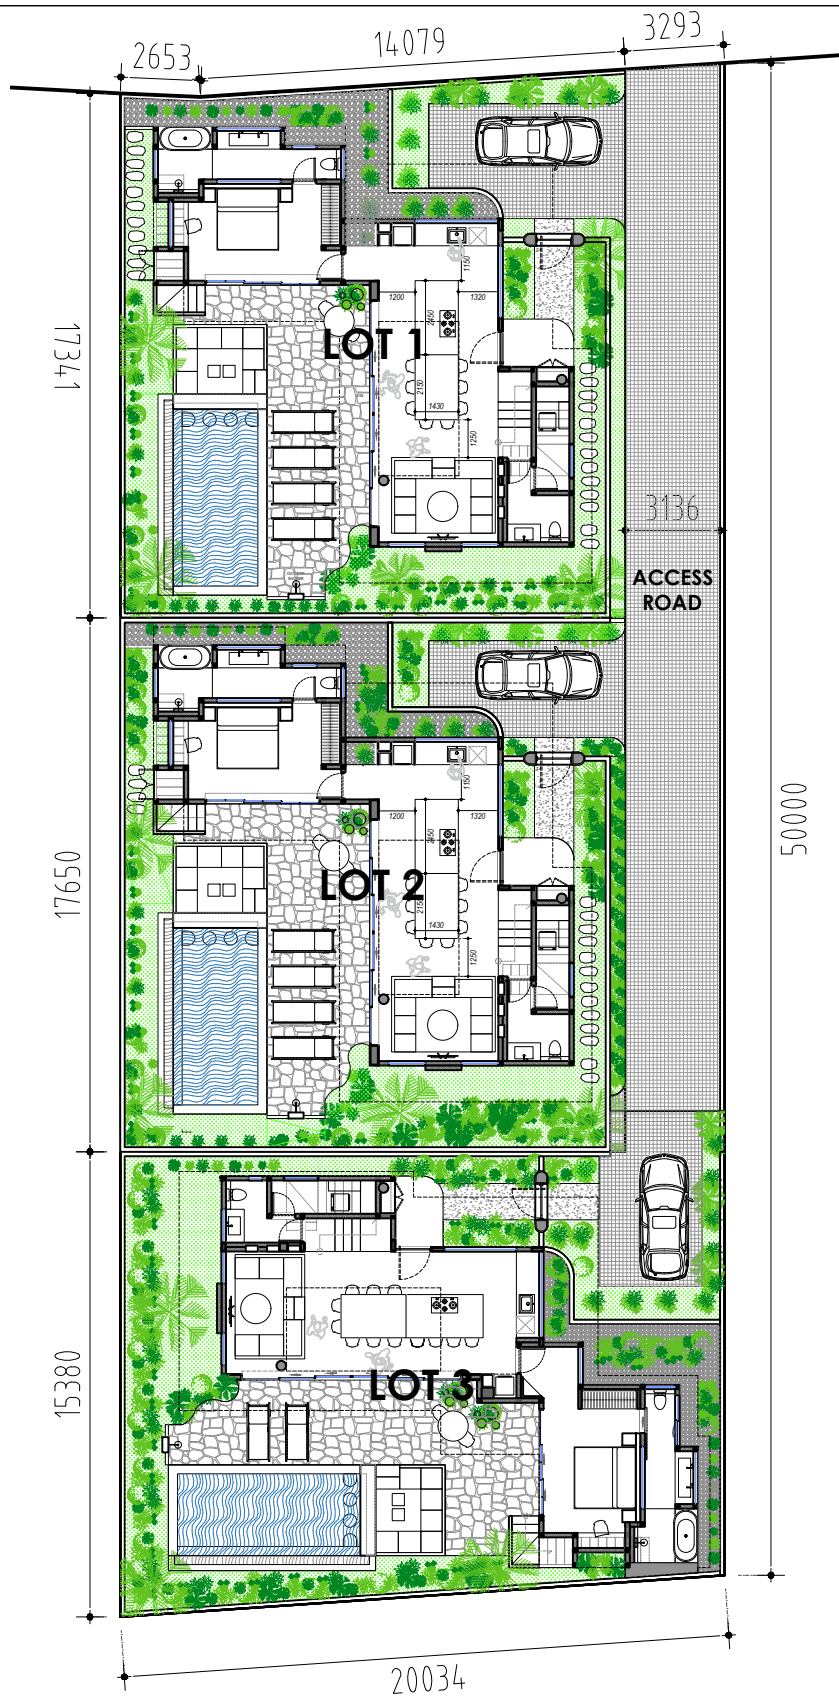

 PECATU PROJECT  
**Masterplan - GF**  
Scale 1 : 250



 PECATU PROJECT  
**Masterplan - FF**  
Scale 1 : 250

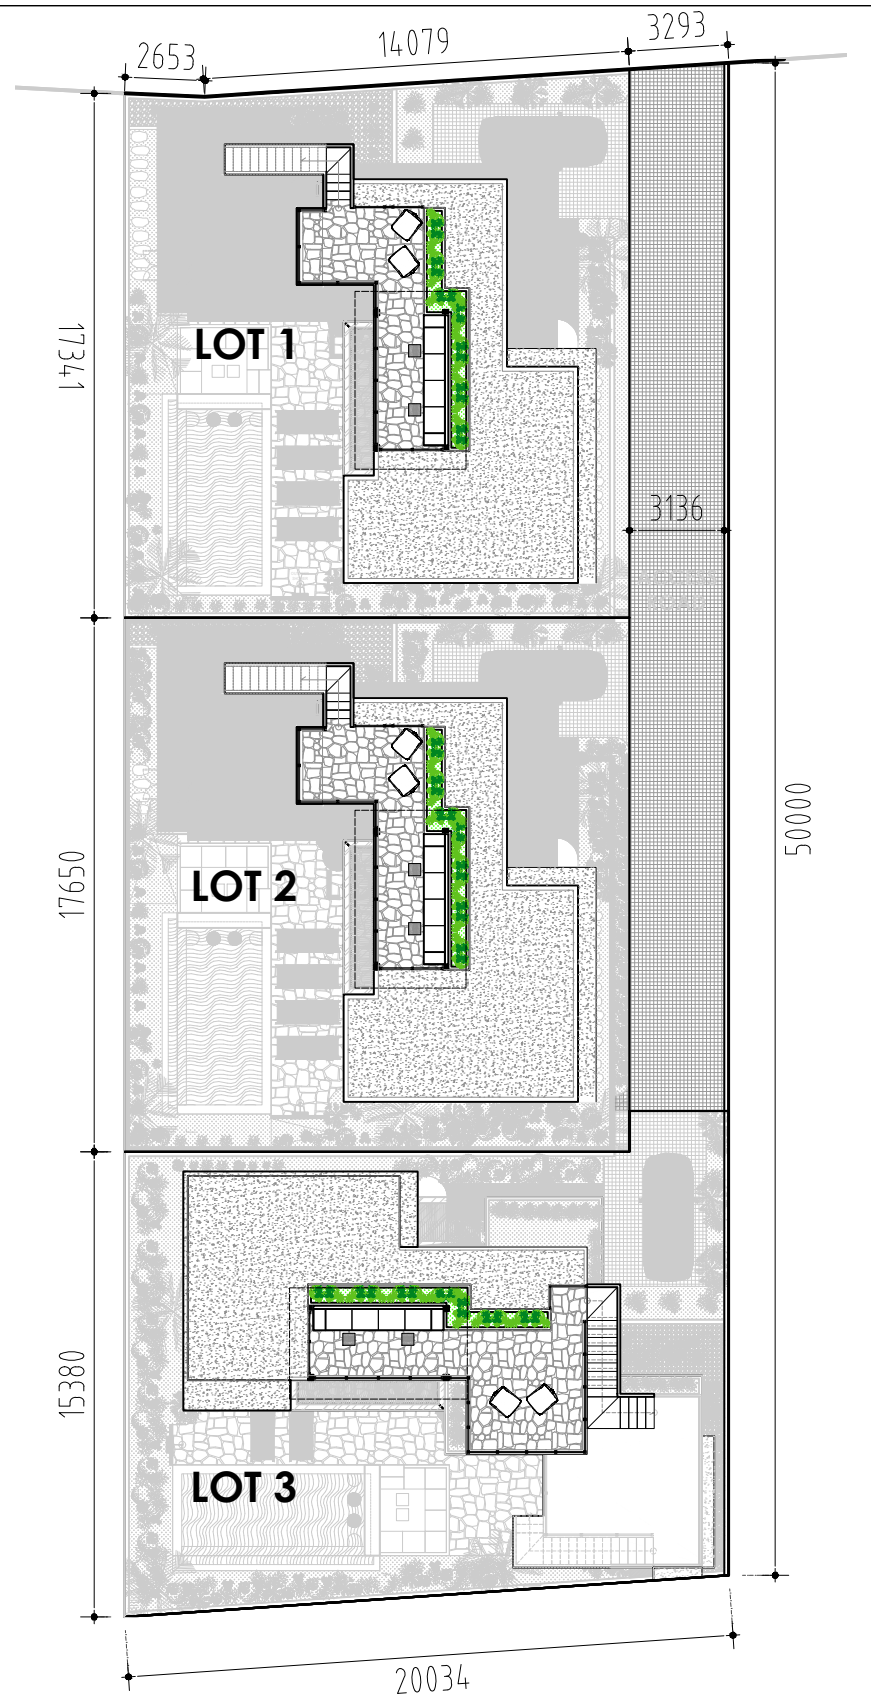

 PECATU PROJECT  
**Masterplan - Roof Top**  
Scale 1 : 250

|                |                     |                     |                                                                                       |
|----------------|---------------------|---------------------|---------------------------------------------------------------------------------------|
| LAP            |                     | PECATU JUNGLE VILLA |                                                                                       |
| CLIENT         | Laurent & Antoine   |                     |  |
| LOCATION       | Pecatu              |                     |                                                                                       |
| DRAWING STATUS | CONCEPTUAL DRAWINGS |                     |                                                                                       |
| REVISION NO.   | DATE                | DRAWING NO.         |                                                                                       |
|                | 5 June 2024         |                     |                                                                                       |