

NOTE: ALL STRUCTURAL ITEMS (FOOTING, BEAMS, ROOF STRUCTURES) MUST BE REFERED TO ENGINEER SPECIFICATION ONLY. ANY DIFFERENCES IN MEASUREMENT ON SITE HAVE TO BE REPORTED DIRECTLY TO PROJECT MANAGER



LAS CASAS - BINGIN I & 2


MASTERPLAN - GROUND FLOOR

Scale 1 : 100

LCB1 & LCB2		LAS CASAS BINGIN	
CLIENT	Aleksandar - Ignacia		
LOCATION	BINGIN		
DRAWING STATUS	CONCEPTUAL DRAWINGS		
REVISION NO.	DATE	DRAWING NO.	
	7-Feb-24		



NOTE: ALL STRUCTURAL ITEMS (FOOTING, BEAMS, ROOF STRUCTURES) MUST BE REFERED TO ENGINEER SPECIFICATION ONLY. ANY DIFERENCES IN MEASUREMENT ON SITE HAVE TO BE REPORTED DIRECTLY TO PROJECT MANAGER

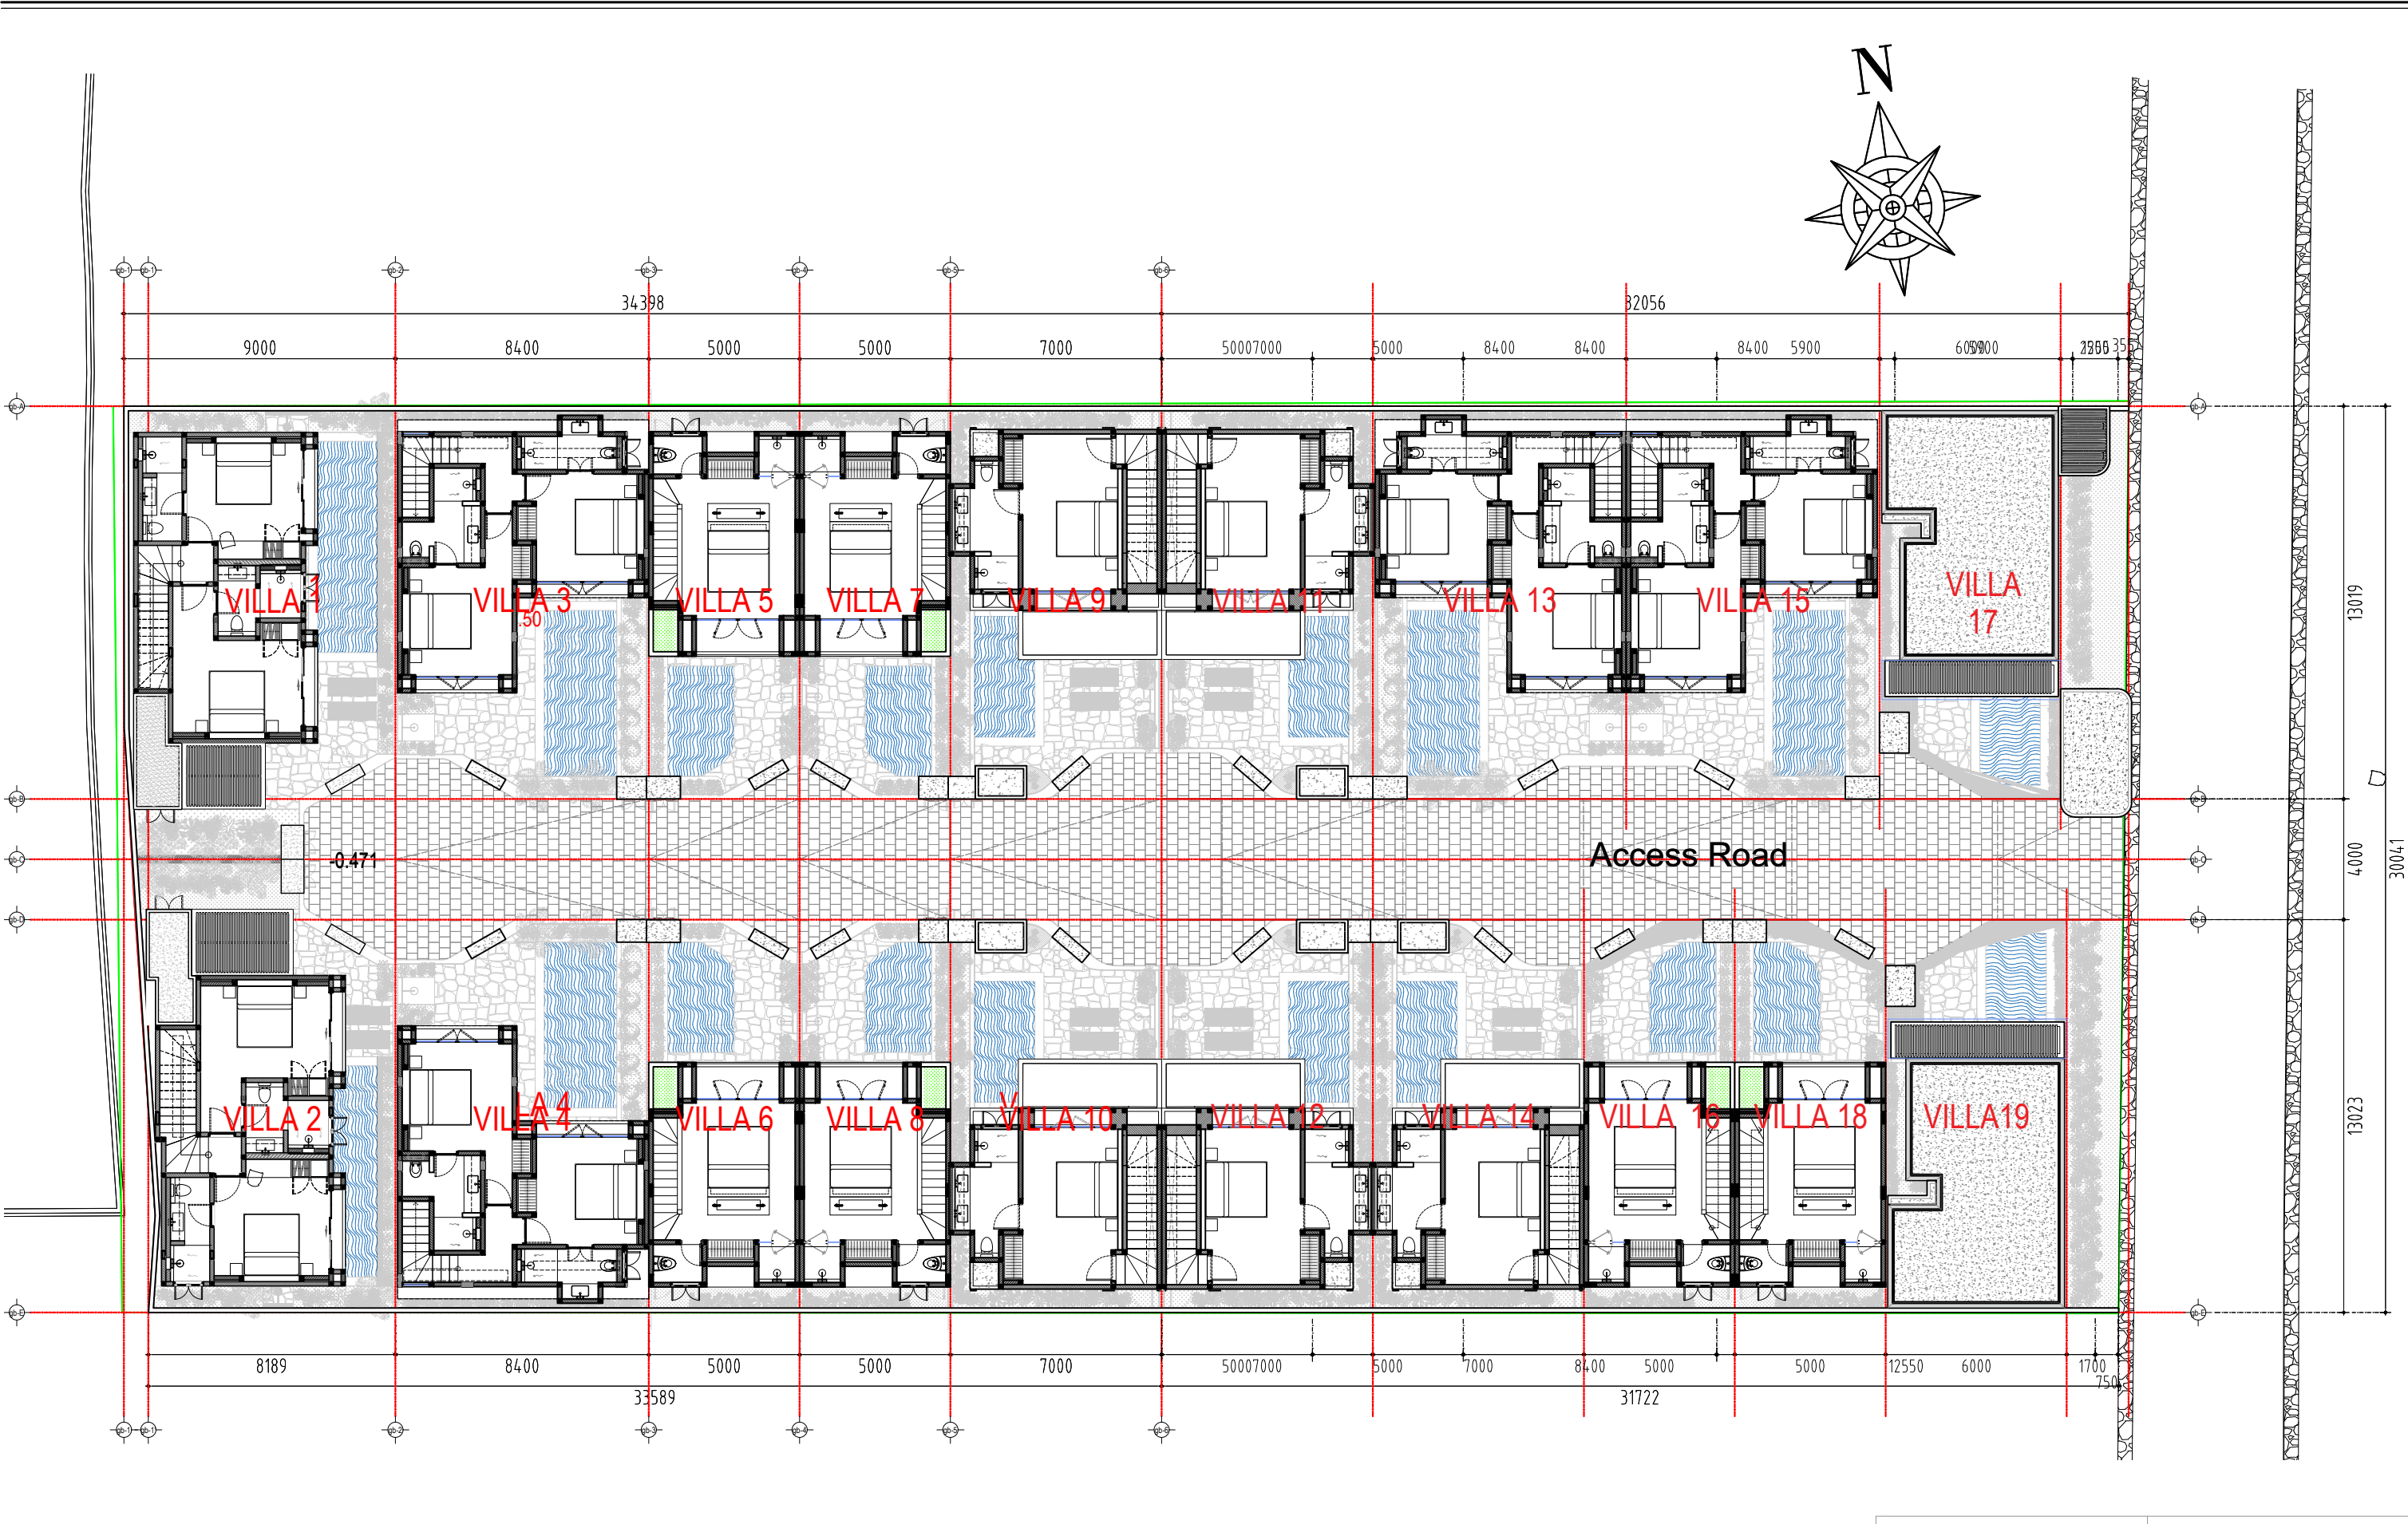


LAS CASAS - BINGIN 1 & 2
MASTERPLAN - FIRST FLOOR
Scale 1 : 100

LCB1 & LCB2		LAS CASAS BINGIN	
CLIENT	Aleksandar - Ignacia		
LOCATION	BINGIN		
DRAWING STATUS	CONCEPTUAL DRAWINGS		
REVISION NO.	DATE	DRAWING NO.	
	7-Feb-24		

KADCON
architect

NOTE: ALL STRUCTURAL ITEMS (FOOTING, BEAMS, ROOF STRUCTURES) MUST BE REFERED TO ENGINEER SPECIFICATION ONLY. ANY DIFFERENCES IN MEASUREMENT ON SITE HAVE TO BE REPORTED DIRECTLY TO PROJECT MANAGER

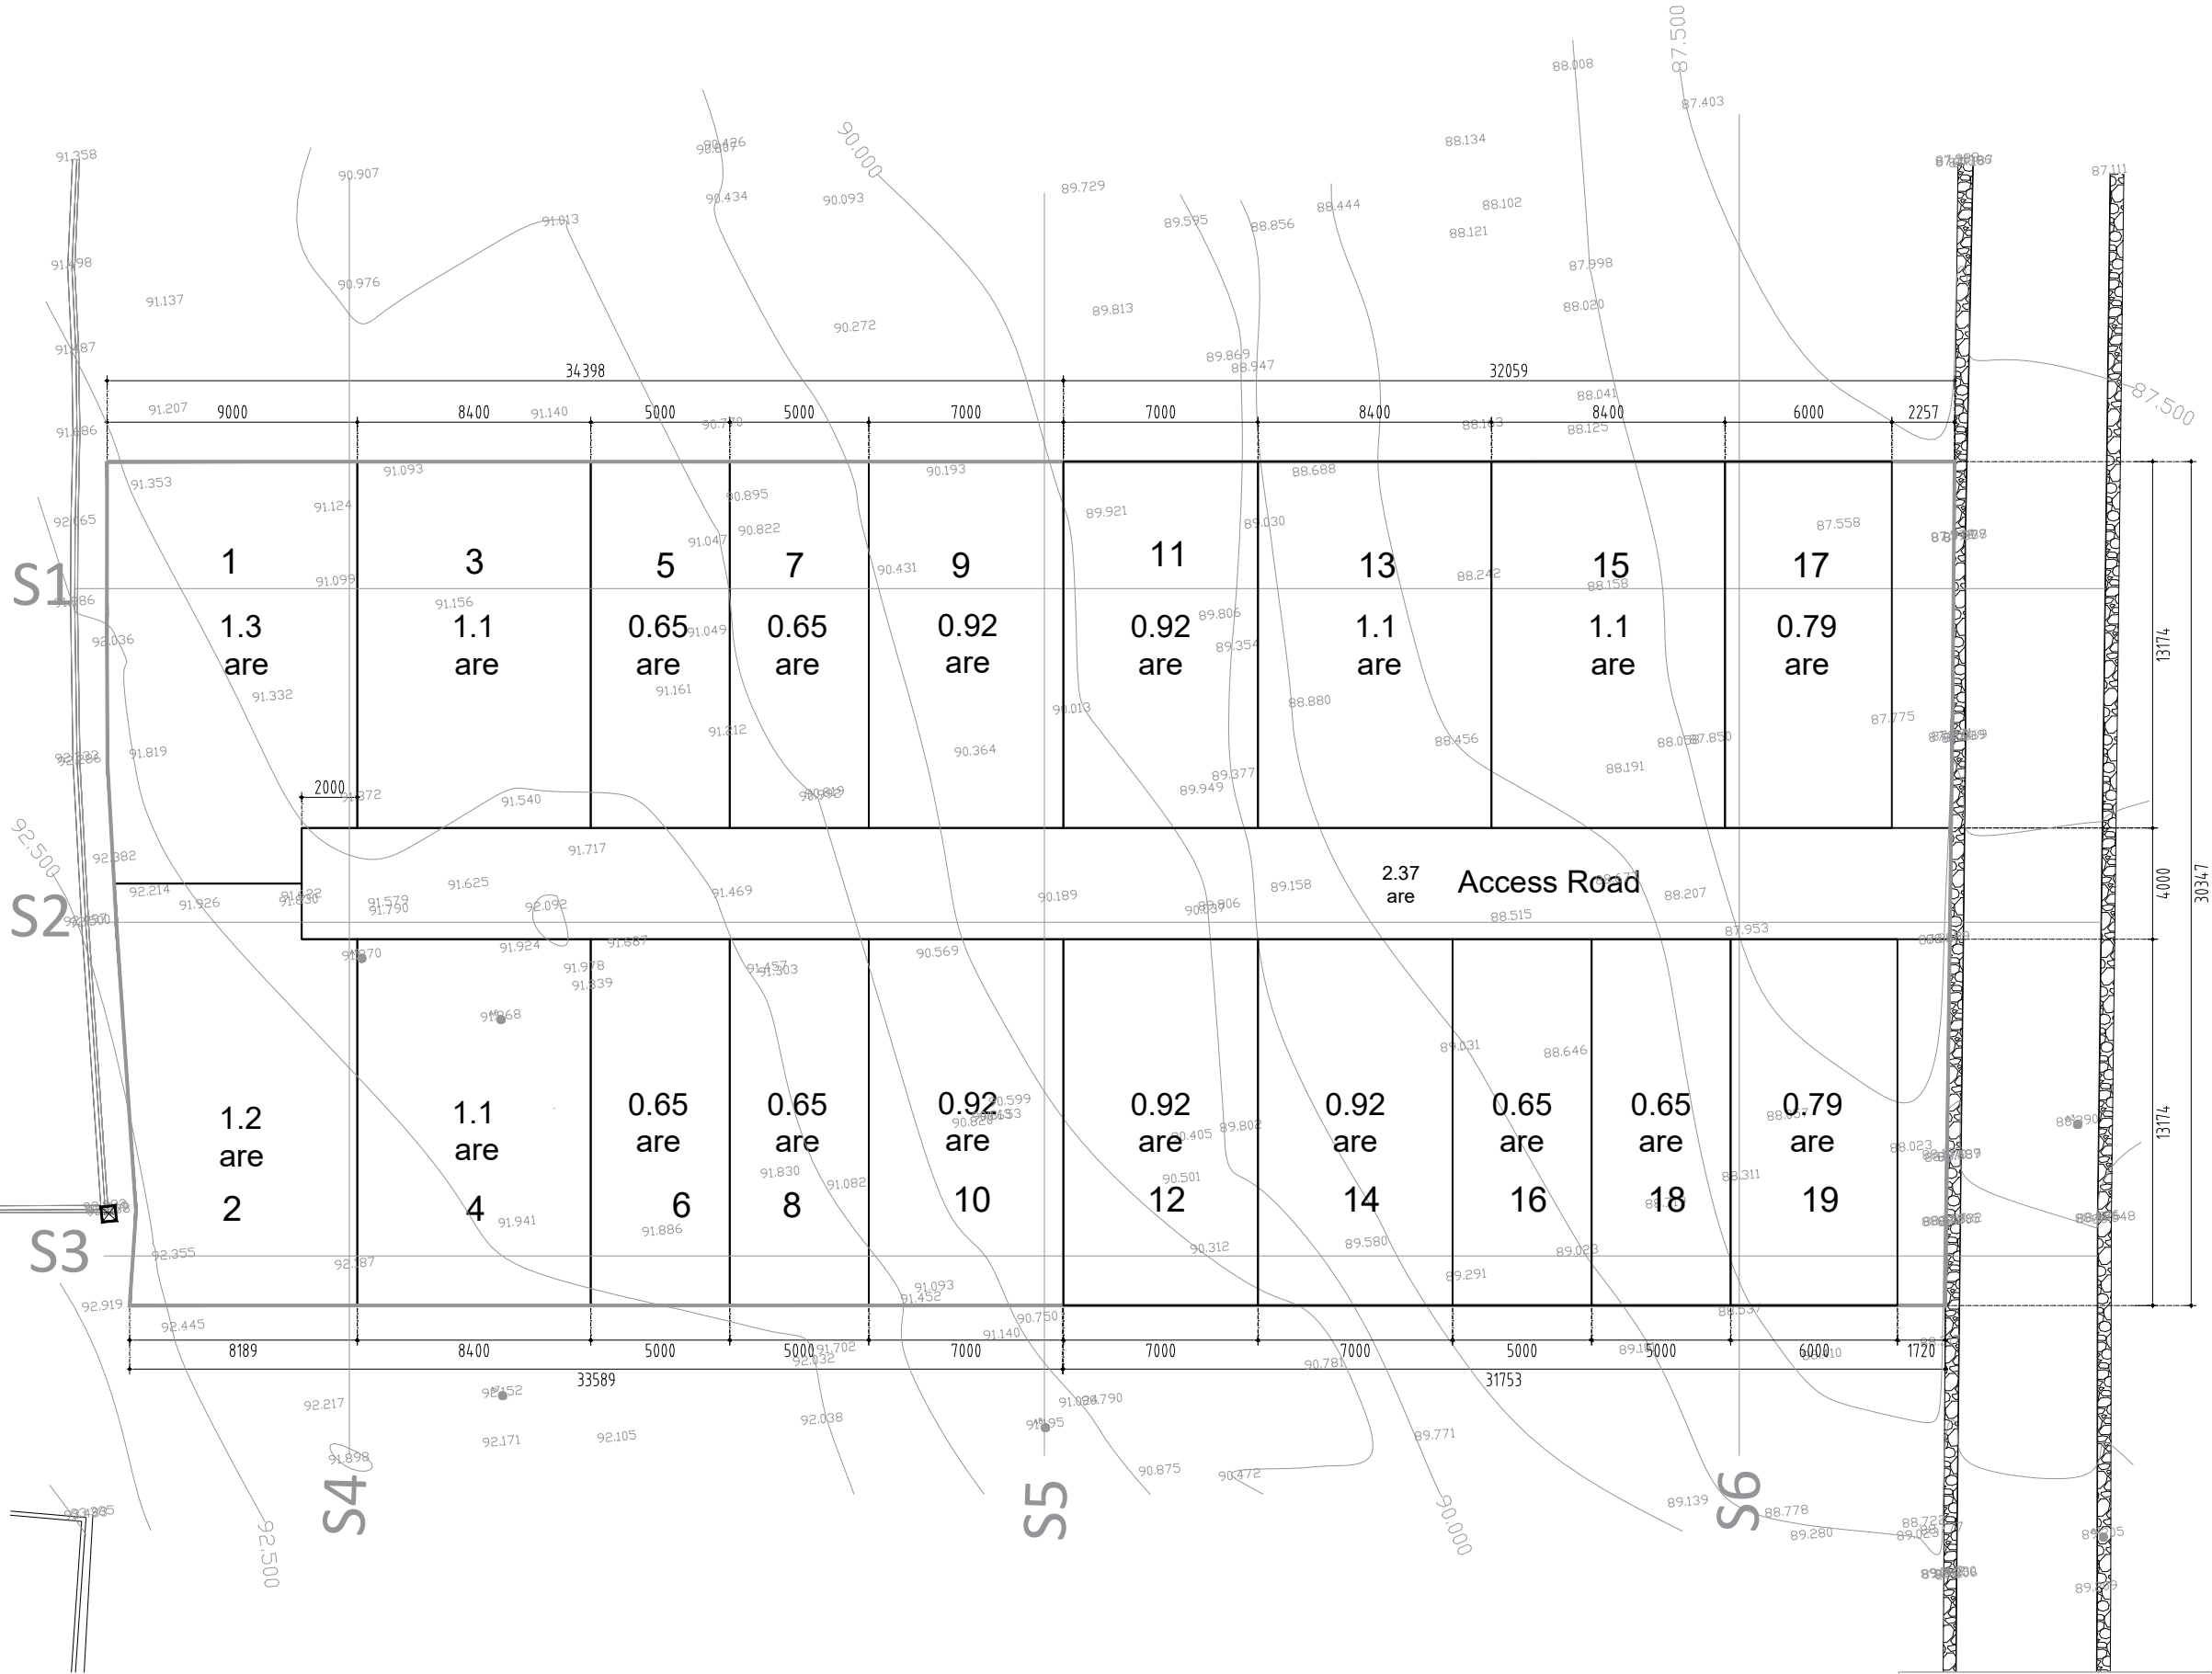

LAS CASAS - BINGIN
LAND PLOT
Scale 1 : 250

LCB1 & LCB2

LAS CASAS BINGIN

CLIENT	Aleksandar - Ignacia	
LOCATION	BINGIN	
DRAWING STATUS	CONCEPTUAL DRAWINGS	
REVISION NO.	DATE 7-Feb-24	DRAWING NO.

