

YOLLA
VILLAS

ARCHITECTURE CONSULTANT

YOLLA VILLAS

JALAN ANCAK SARI, PECATU, BALI 80361

CLIENT

PROJECT NYANG NYANG

VILLA ID 3008 & 3009

RAYA ULUWATU STREET, ULUWATU, BALI

DRAWING TITLE

LAYOUT PLAN

DATE : 07/06/2024

SCALE : 1:75

DRAWN : PUTU

CHECKED : YUDA

APPROVAL


DRAWING NUMBER

A 1 - 101

NOTES

GENERAL NOTES

- CONTRACTORS MUST CHECK ALL DIMENSIONS AND LEVEL ON SITE BEFORE COMMENCING WORK ON SITE, DRAWINGS TO BE READ IN CONJUNCTION WITH OTHER CONSULTANTS
- ANY DISCREPANCIES OR OMISSIONS OF WORKS, INVOLVING FABRICATION, VARIATIONS, ON SITE AND SHOP DRAWINGS ARE TO BE BROUGHT TO THE ATTENTION OF ARCHITECT FOR DIRECTIONS
- DO NOT SCALE, FIGURED DIMENSIONS SHALL TAKE PRECEDENCE OVER SCALED DIMENSIONS
- DO NOT REPRODUCE DRAWINGS, UNAUTHORIZED COPIES OF THIS DRAWINGS IS FORBIDDEN
- COPYRIGHT OF THIS DRAWINGS IS VEST SOLELY AND ENTIRELY IN YOLLA VILLAS

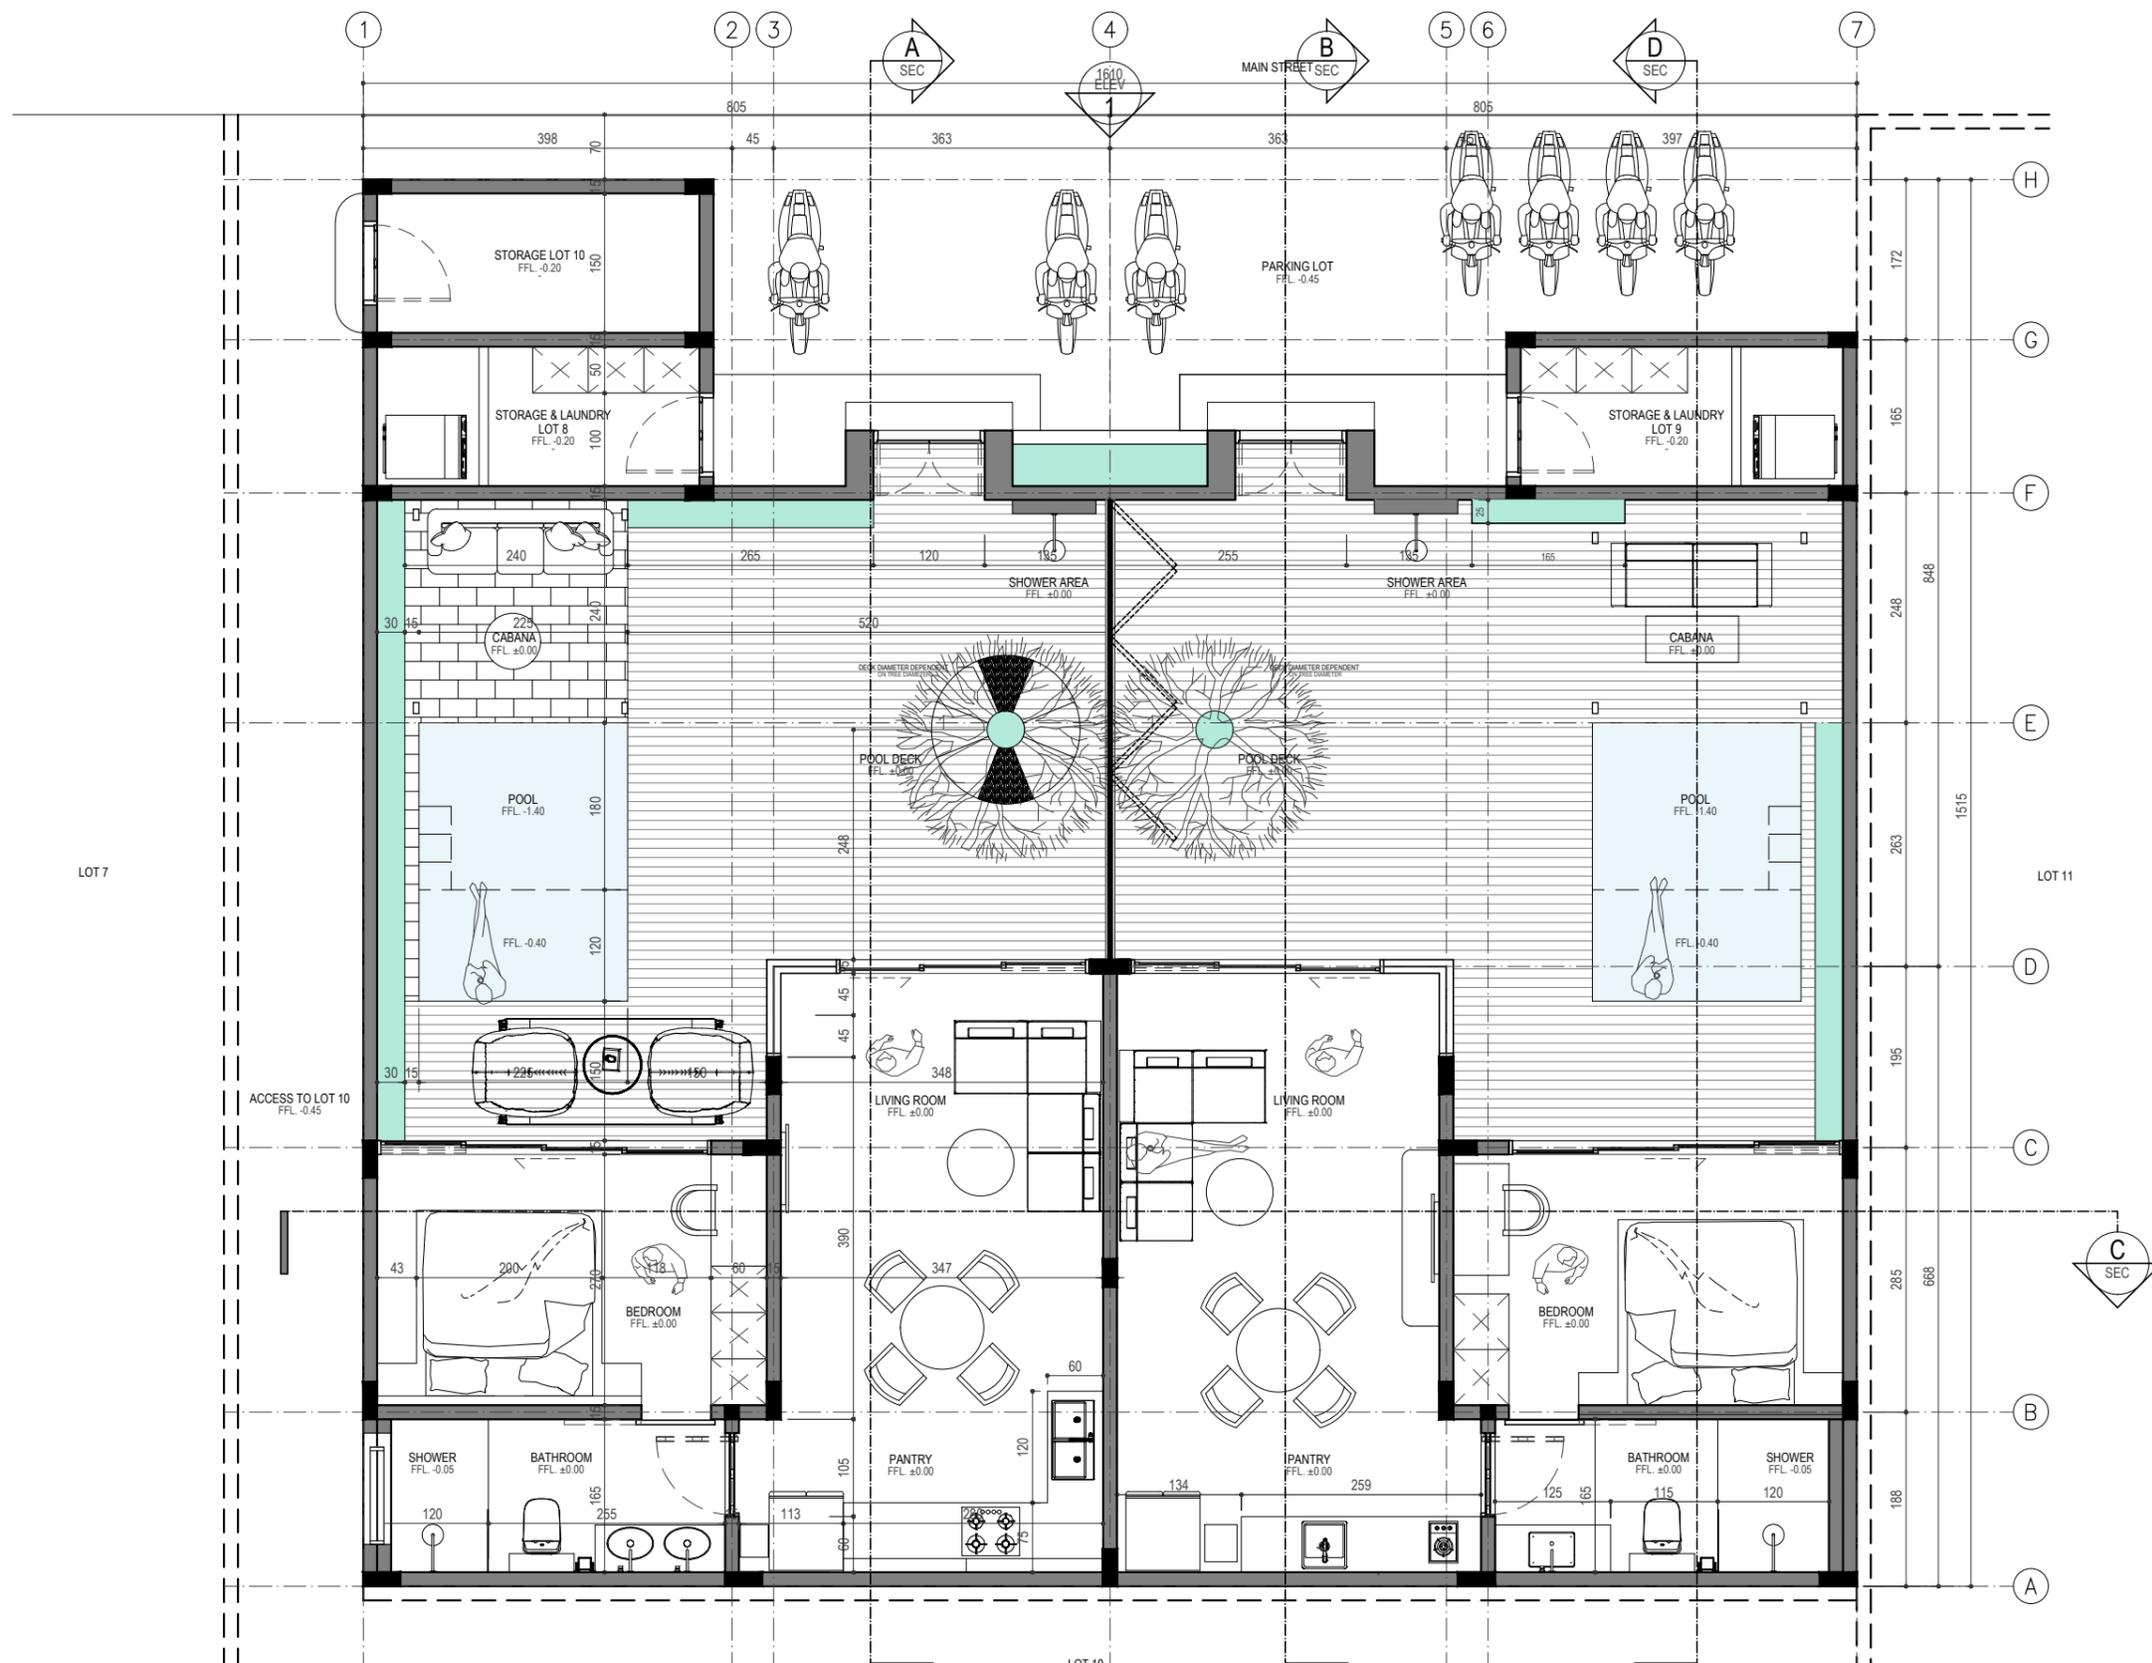

SITE AREA : ± 127,5 SQM
 BUILD AREA : ± 53,2 SQM
 POOL AREA : ± 8,7 SQM

TOTAL SITE AREA : ± 255.1 SQM

SITE AREA : ± 127,5 SQM
 BUILD AREA : ± 53,2 SQM
 POOL AREA : ± 8,7 SQM

