

TECHNICAL DRAWING



ULUWATU HOME
development

Costruction Management :
Uluwatu Home Development, PT.

Project :
LOT 1023 VILLA

Client :

Drawing Title :
Layout Plan

Team Project :

Architect	Dian
Drawn	Oley
Drawn	Putu
Site Supervisor	Solikhin
Site Supervisor	Arik
Checked by :	
Site Manager	Gede

Approved by :

CEO	Mr. Bogdan
Director	Frans

No	Revision	Date	Sign


Scale Consultant by :

1 : 100

Issued for : Code Draw no

DESIGN
DEVELOPMENT

Date 10-01-2024

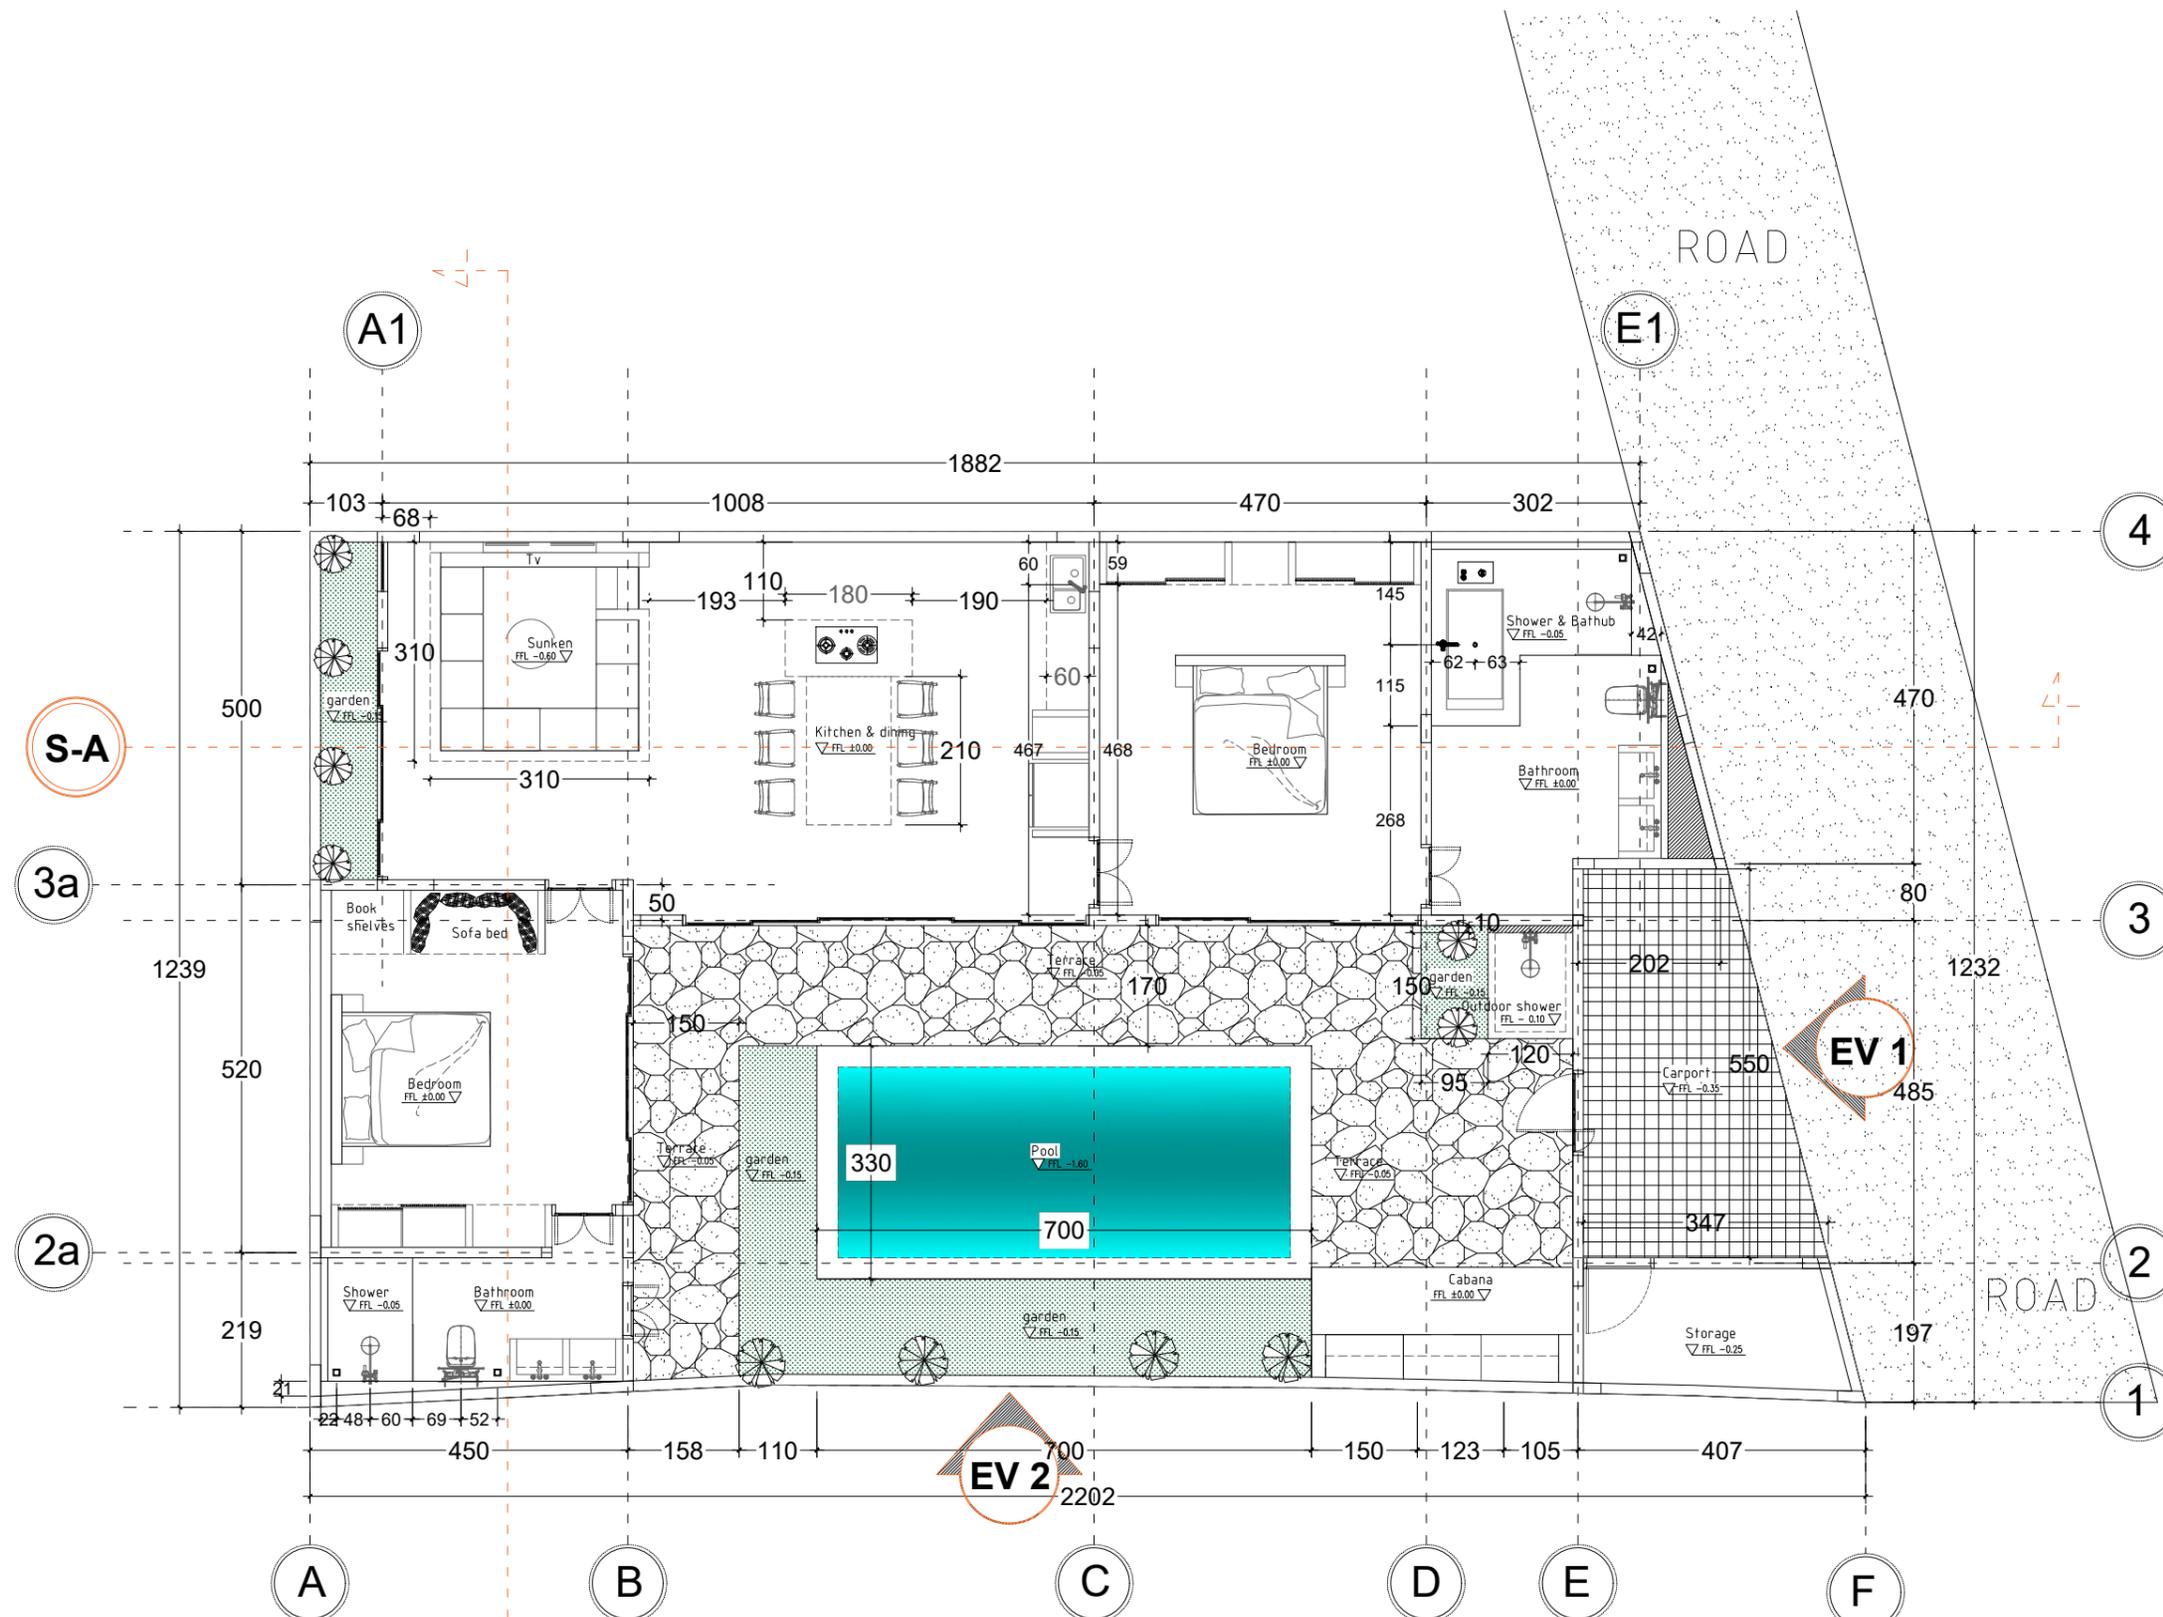

SITE AREA : ± 248 SQM
BUILD AREA : ± 142.59 SQM
POOL AREA : ± 23.1 SQM