



YOLLA
VILLAS

ARCHITECTURE CONSULTANT

YOLLA VILLAS

JALAN ANCAK SARI, PECATU, BALI 80361

CLIENT

PROJECT NYANG-NYANG

VILLA ID 2024

ANCAK SARI STREET, ULUWATU, BALI

DRAWING TITLE

LAYOUT PLAN

DATE : 30 / 03 / 2024

SCALE : 1 : 100

DRAWN : YUDA

CHECKED : BOGDAN

APPROVAL


DRAWING NUMBER

A 1 - 101

NOTES

GENERAL NOTES

- CONTRACTORS MUST CHECK ALL DIMENSIONS AND LEVEL ON SITE BEFORE COMMENCING WORK ON SITE, DRAWINGS TO BE READ IN CONJUNCTION WITH OTHER CONSULTANTS
- ANY DISCREPANCIES OR OMISSIONS OF WORKS, INVOLVING FABRICATION, VARIATIONS, ON SITE AND SHOP DRAWINGS ARE TO BE BROUGHT TO THE ATTENTION OF ARCHITECT FOR DIRECTIONS
- DO NOT SCALE, FIGURED DIMENSIONS SHALL TAKE PRECEDENCE OVER SCALED DIMENSIONS
- DO NOT REPRODUCE DRAWINGS, UNAUTHORIZED COPIES OF THIS DRAWINGS IS FORBIDDEN
- COPYRIGHT OF THIS DRAWINGS IS VEST SOLELY AND ENTIRELY IN YOLLA VILLAS

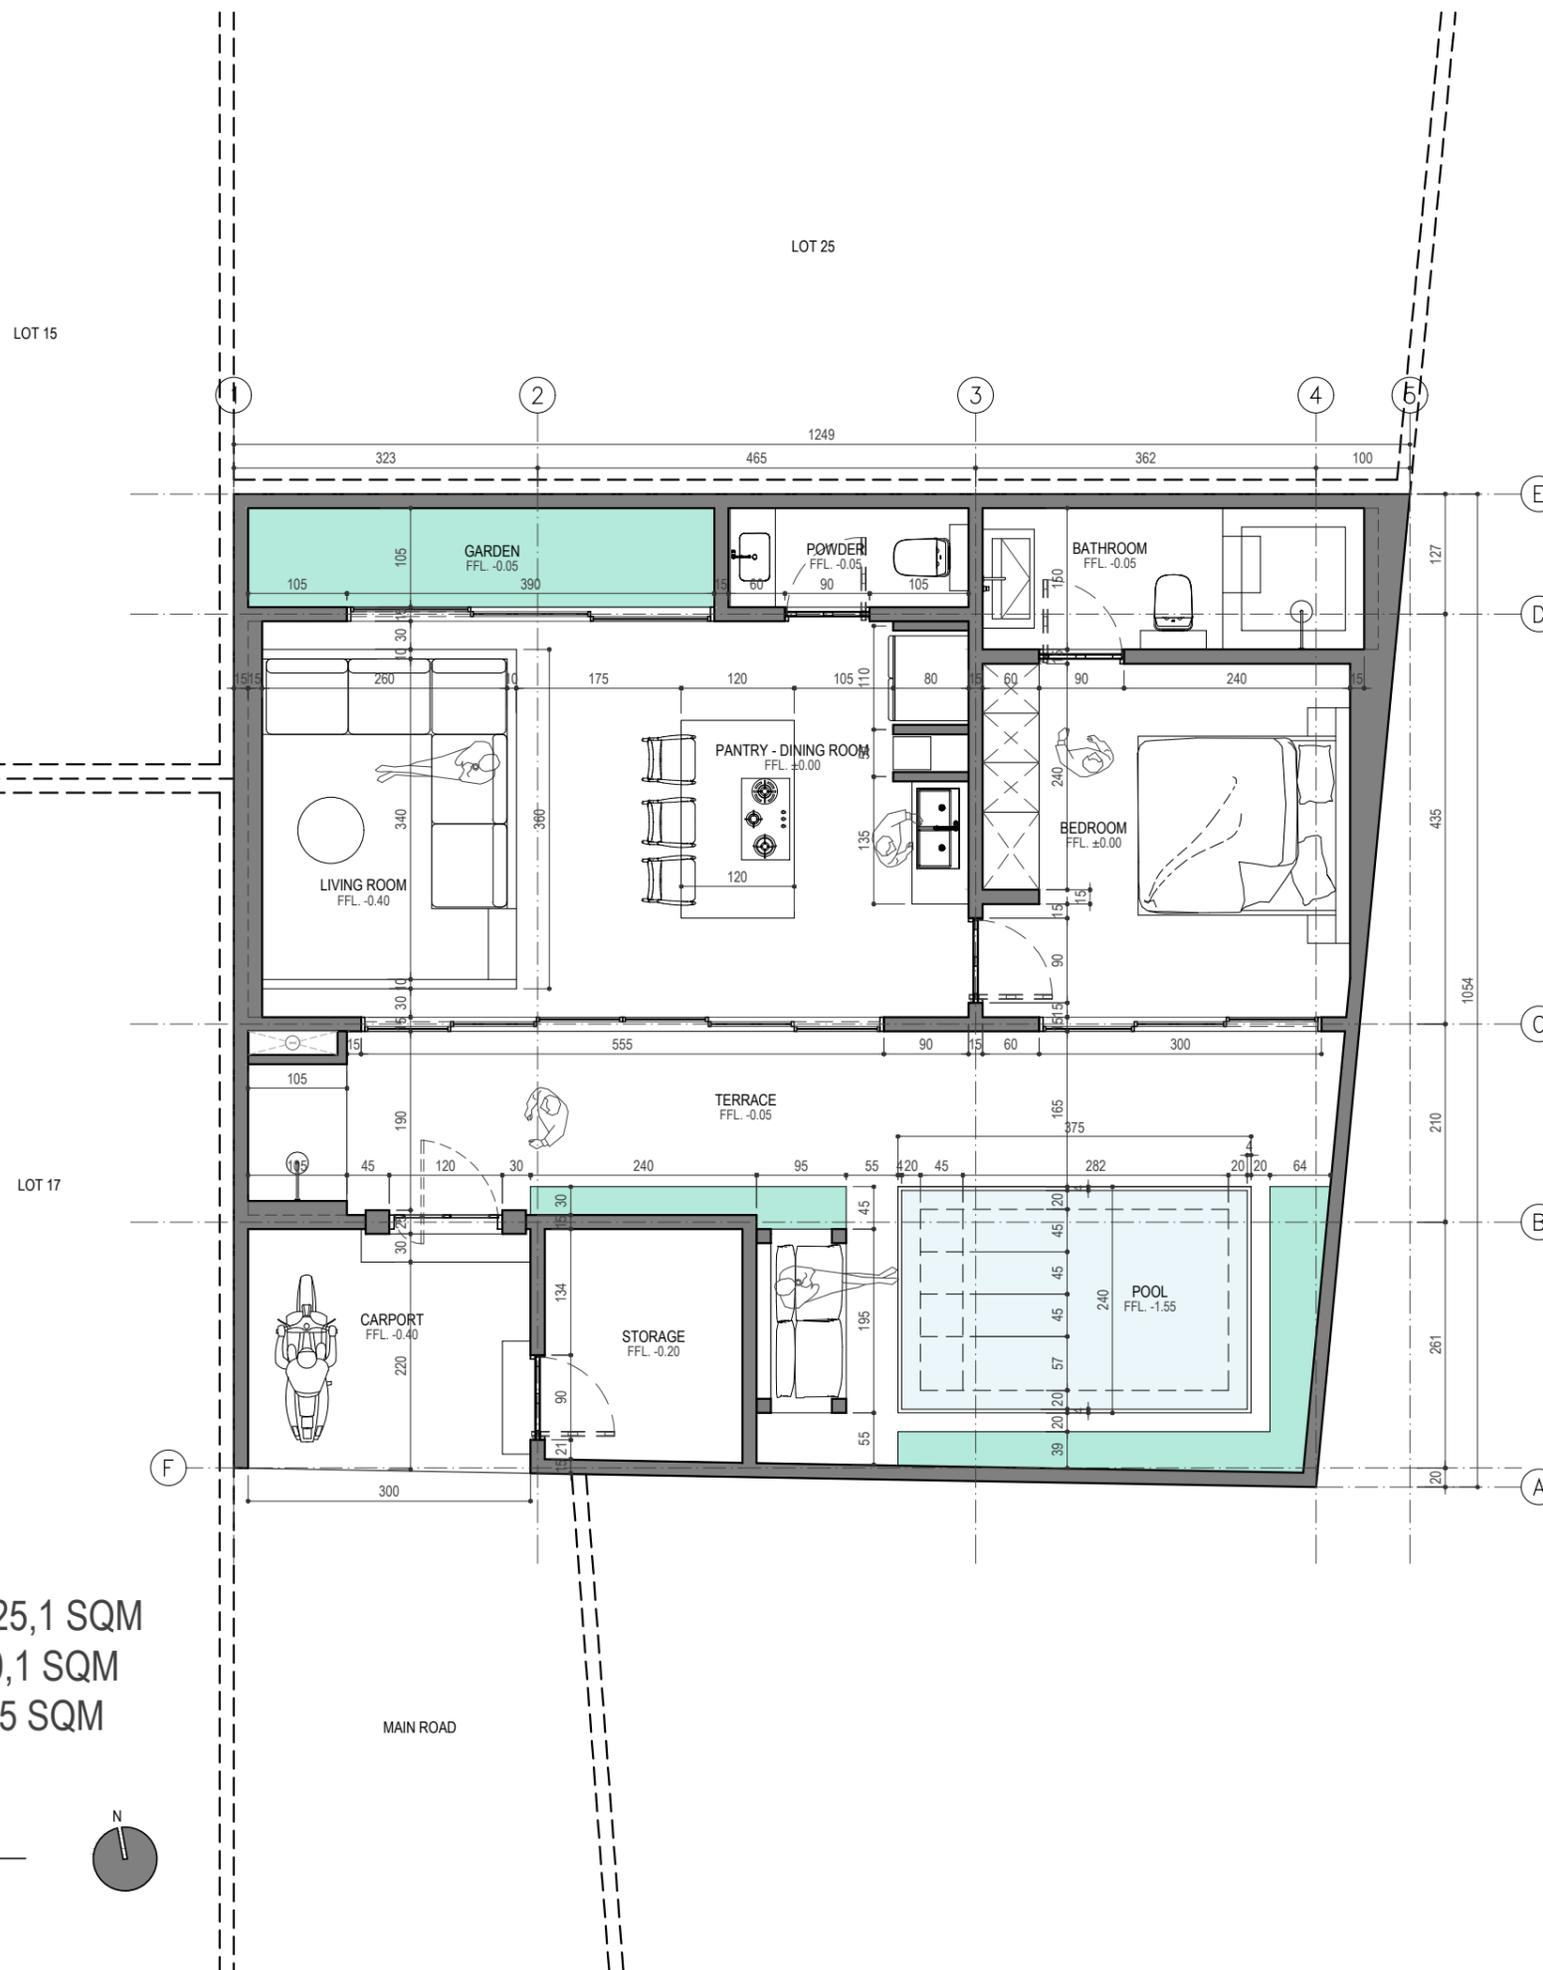

SITE AREA : ± 125,1 SQM
 BUILD AREA : ± 70,1 SQM
 POOL AREA : ± 8,5 SQM

1 LAYOUT PLAN
 A1-101 1:75

