

**YOLLA**  
VILLAS

ARCHITECTURE CONSULTANT

**YOLLA VILLAS**

JALAN ANCAK SARI, PECATU, BALI 80361

CLIENT

PROJECT NYANG NYANG

VILLA ID 3020

ANCAK SARI STREET, ULUWATU, BALI

DRAWING TITLE

**LAYOUT PLAN**

DATE : 07 / 10 / 2024

SCALE : 1 : 100

DRAWN : WILLIAM

CHECKED : YUDA

APPROVAL


DRAWING NUMBER

**A 1 - 101**

NOTES

GENERAL NOTES

- CONTRACTORS MUST CHECK ALL DIMENSIONS AND LEVEL ON SITE BEFORE COMMENCING WORK ON SITE, DRAWINGS TO BE READ IN CONJUNCTION WITH OTHER CONSULTANTS
- ANY DISCREPANCIES OR OMISSIONS OF WORKS, INVOLVING FABRICATION, VARIATIONS, ON SITE AND SHOP DRAWINGS ARE TO BE BROUGHT TO THE ATTENTION OF ARCHITECT FOR DIRECTIONS
- DO NOT SCALE, FIGURED DIMENSIONS SHALL TAKE PRECEDENCE OVER SCALED DIMENSIONS
- DO NOT REPRODUCE DRAWINGS, UNAUTHORIZED COPIES OF THIS DRAWING IS FORBIDDEN
- COPYRIGHT OF THIS DRAWING IS VEST SOLELY AND ENTIRELY IN YOLLA VILLAS

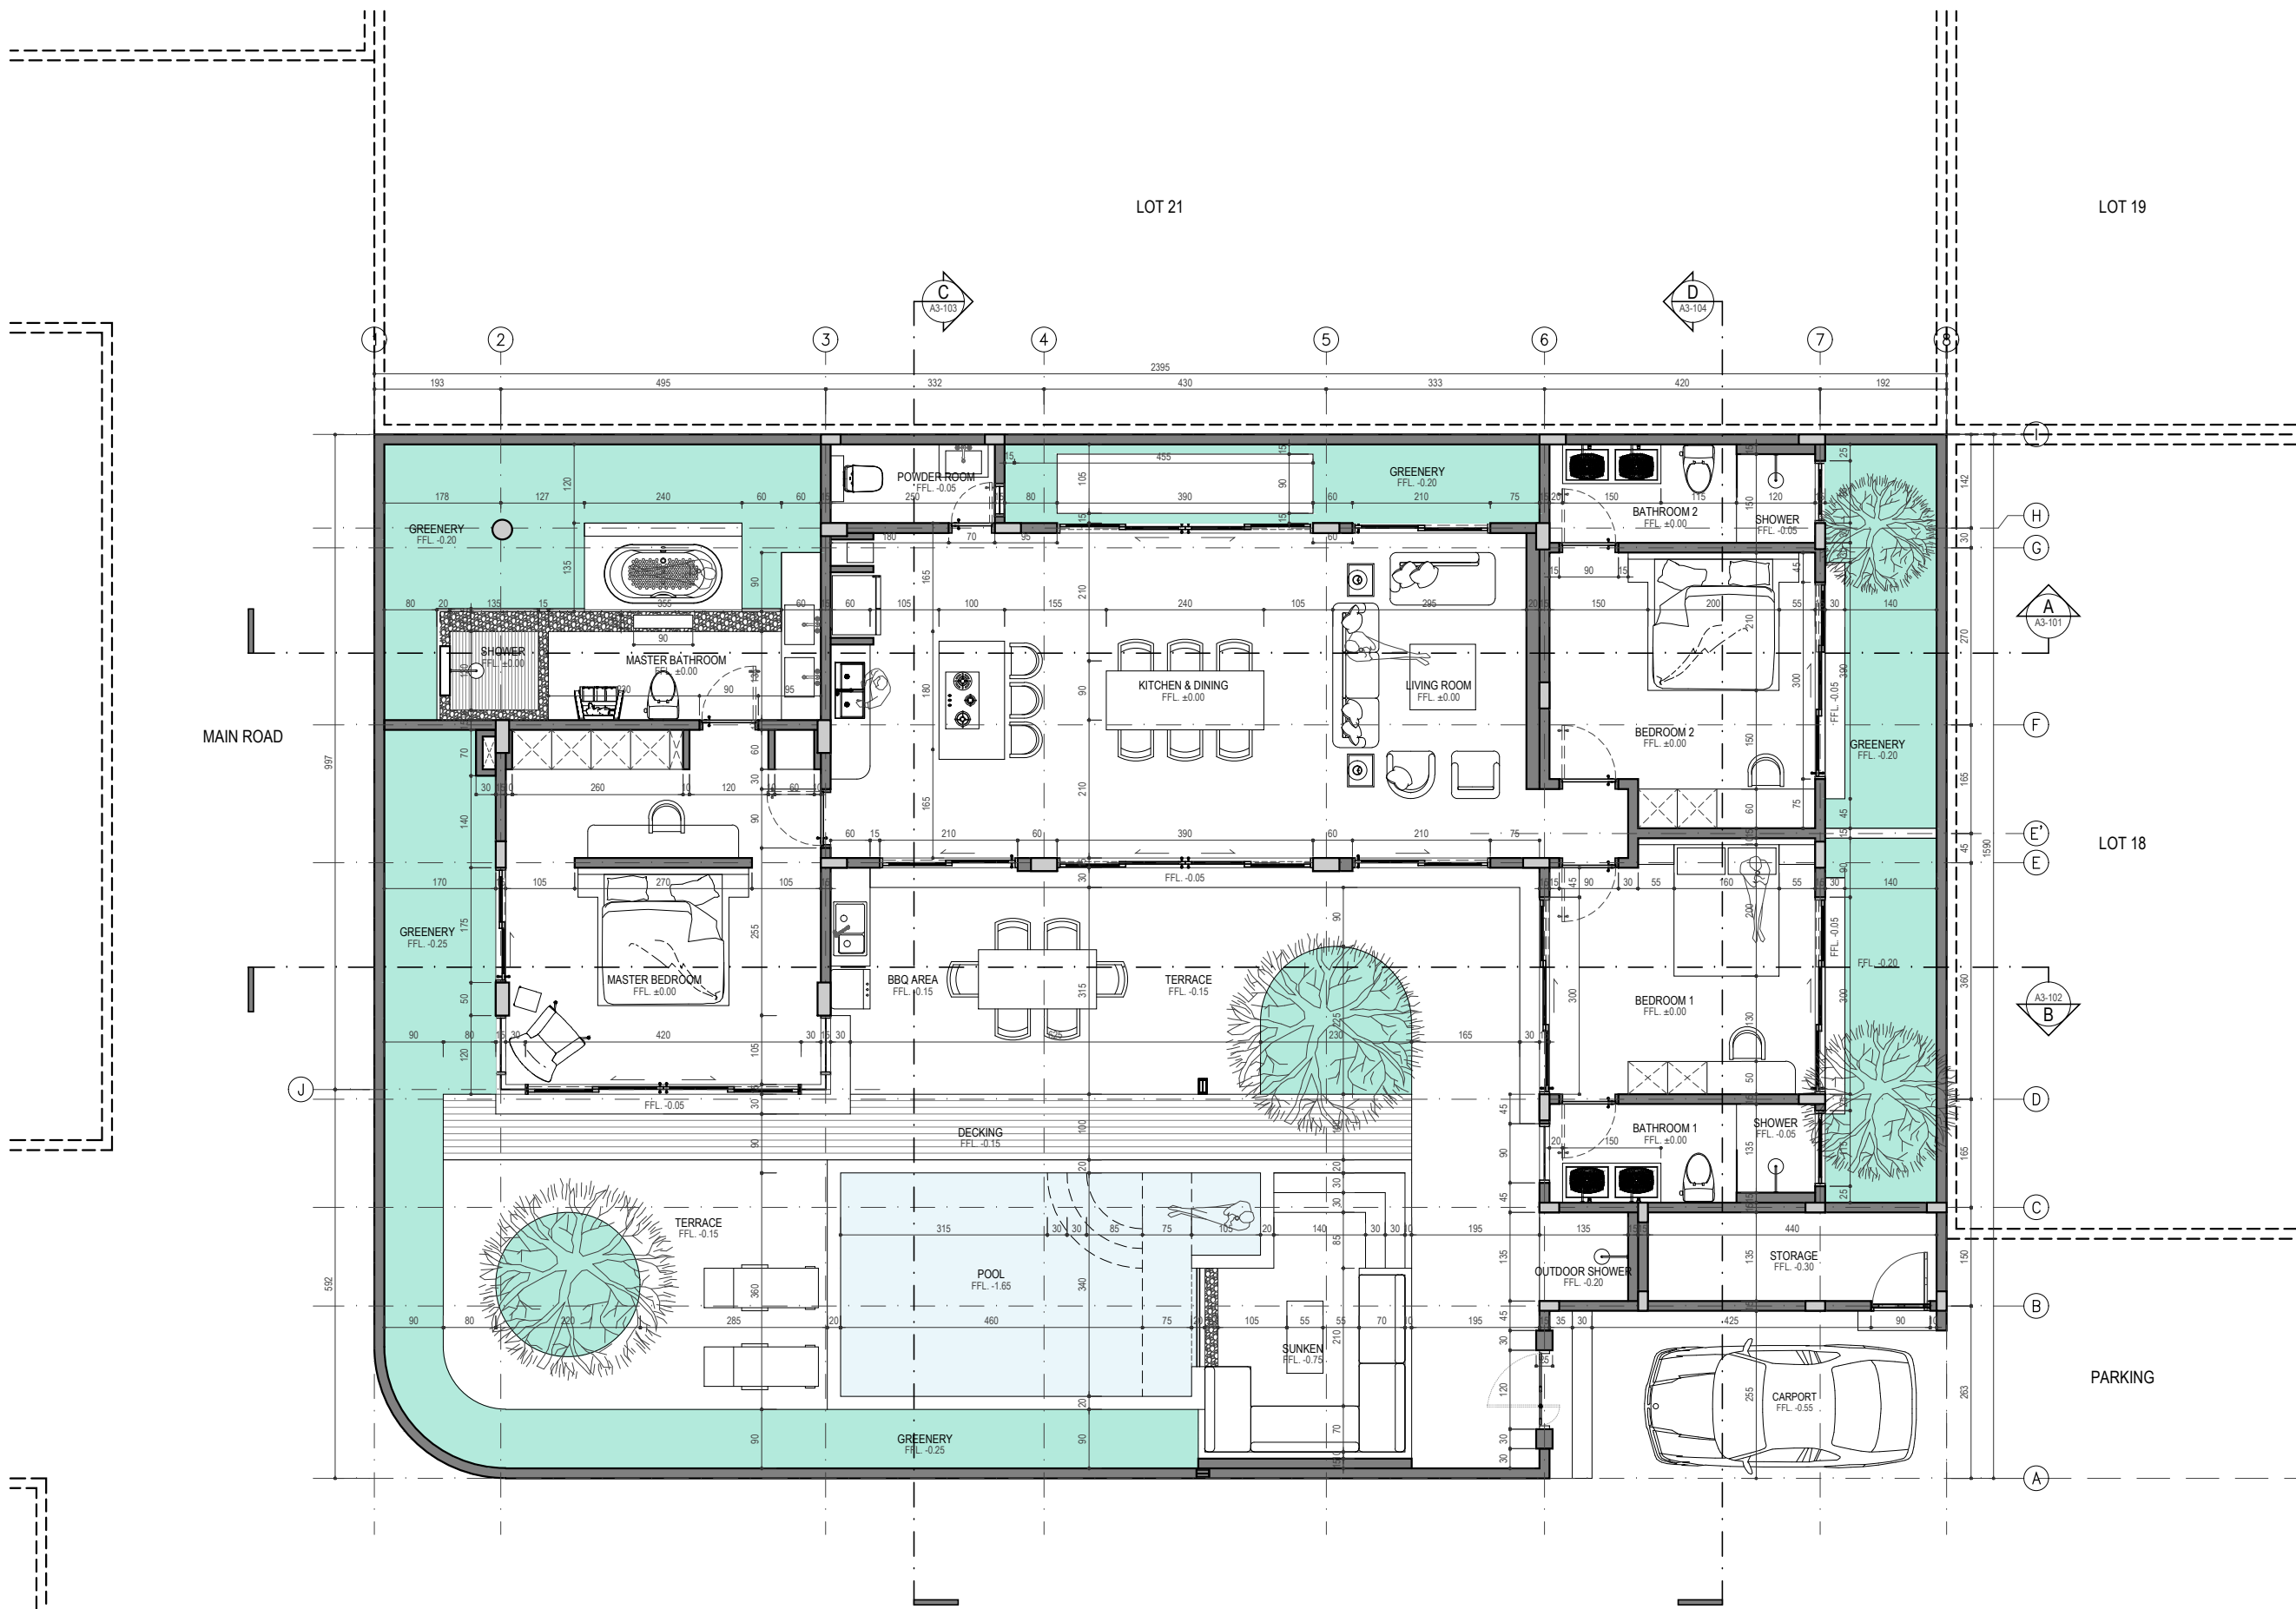

**1** NN LOT 20 - GF LAYOUT  
A1-101 1:100

SITE AREA : ± 379,9 SQM  
BUILD AREA : ± 151,1 SQM  
POOL AREA : ± 19,5 SQM

