




1 PERSPECTIVE VIEW 01

CUSTOM DESIGN 4-MASTER FRONT

Plans are subject to change without notice. All plans are copyright © to Draft Comps Services & Logc Pty. Ltd.

logc

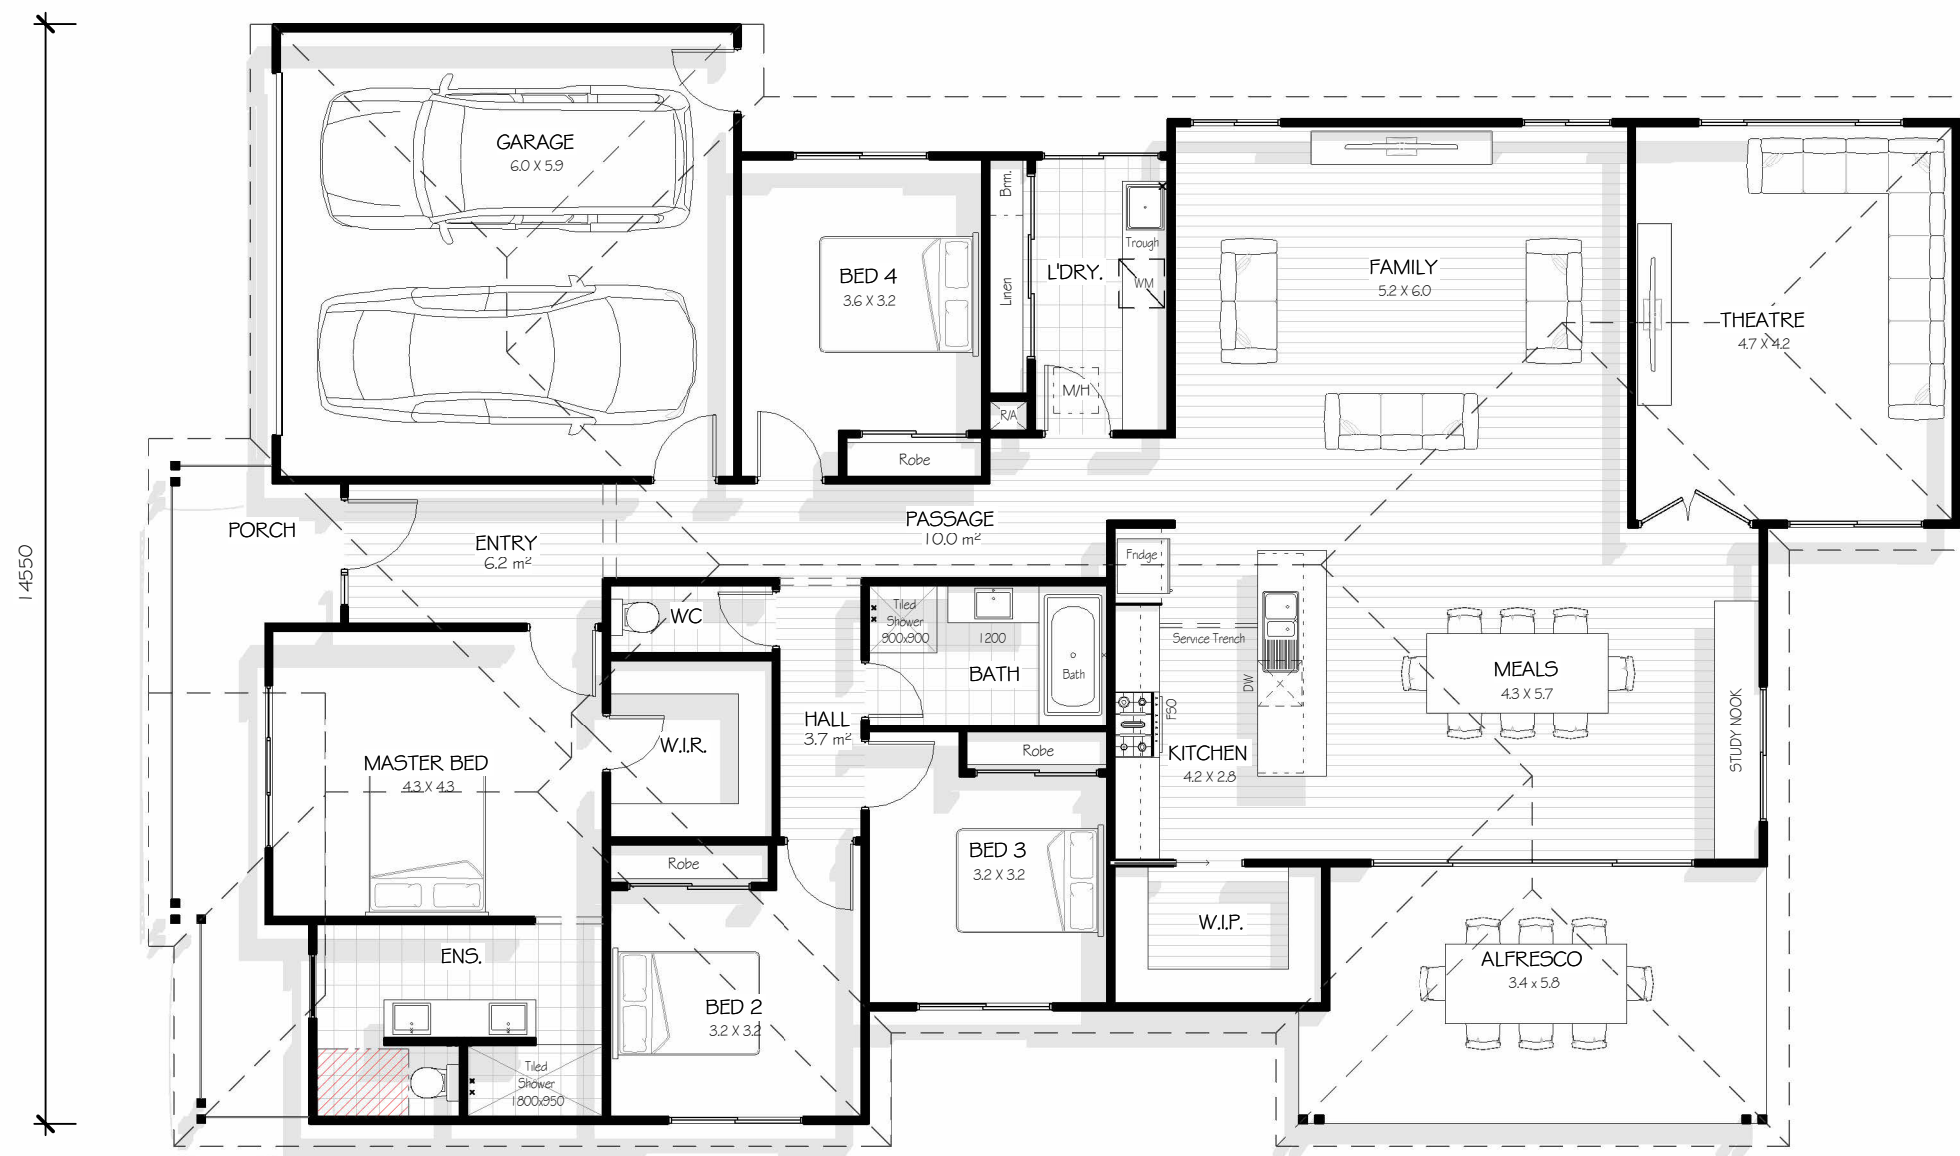

AREA SCHEDULE		
Name	Area	Squares
LIVING	213.7 m ²	23.0
PORCH	13.5 m ²	1.5
ALFRESCO	20.3 m ²	2.2
GARAGE	36.7 m ²	4.0
Grand total	284.1 m ²	30.6

CUSTOM DESIGN 4 - MASTER FRONT

Plans are subject to change without notice. All plans are copyright © to Draft Comps Services & Logc Pty. Ltd.

logc



1 ELEVATION 1
1 : 100



2 ELEVATION 2
1 : 100

CUSTOM DESIGN 4 - MASTER FRONT

Plans are subject to change without notice. All plans are copyright © to Draft Comps Services & Logc Pty. Ltd.

logc



3 ELEVATION 3
1 : 100



4 ELEVATION 4
1 : 100

CUSTOM DESIGN 4 - MASTER FRONT

Plans are subject to change without notice. All plans are copyright © to Draft Comps Services & Logc Pty. Ltd.

logc