




CUSTOM DESIGN 5 - MODERN

Plans are subject to change without notice. All plans are copyright © to Draft Comps Services & Logc Pty. Ltd.

logc

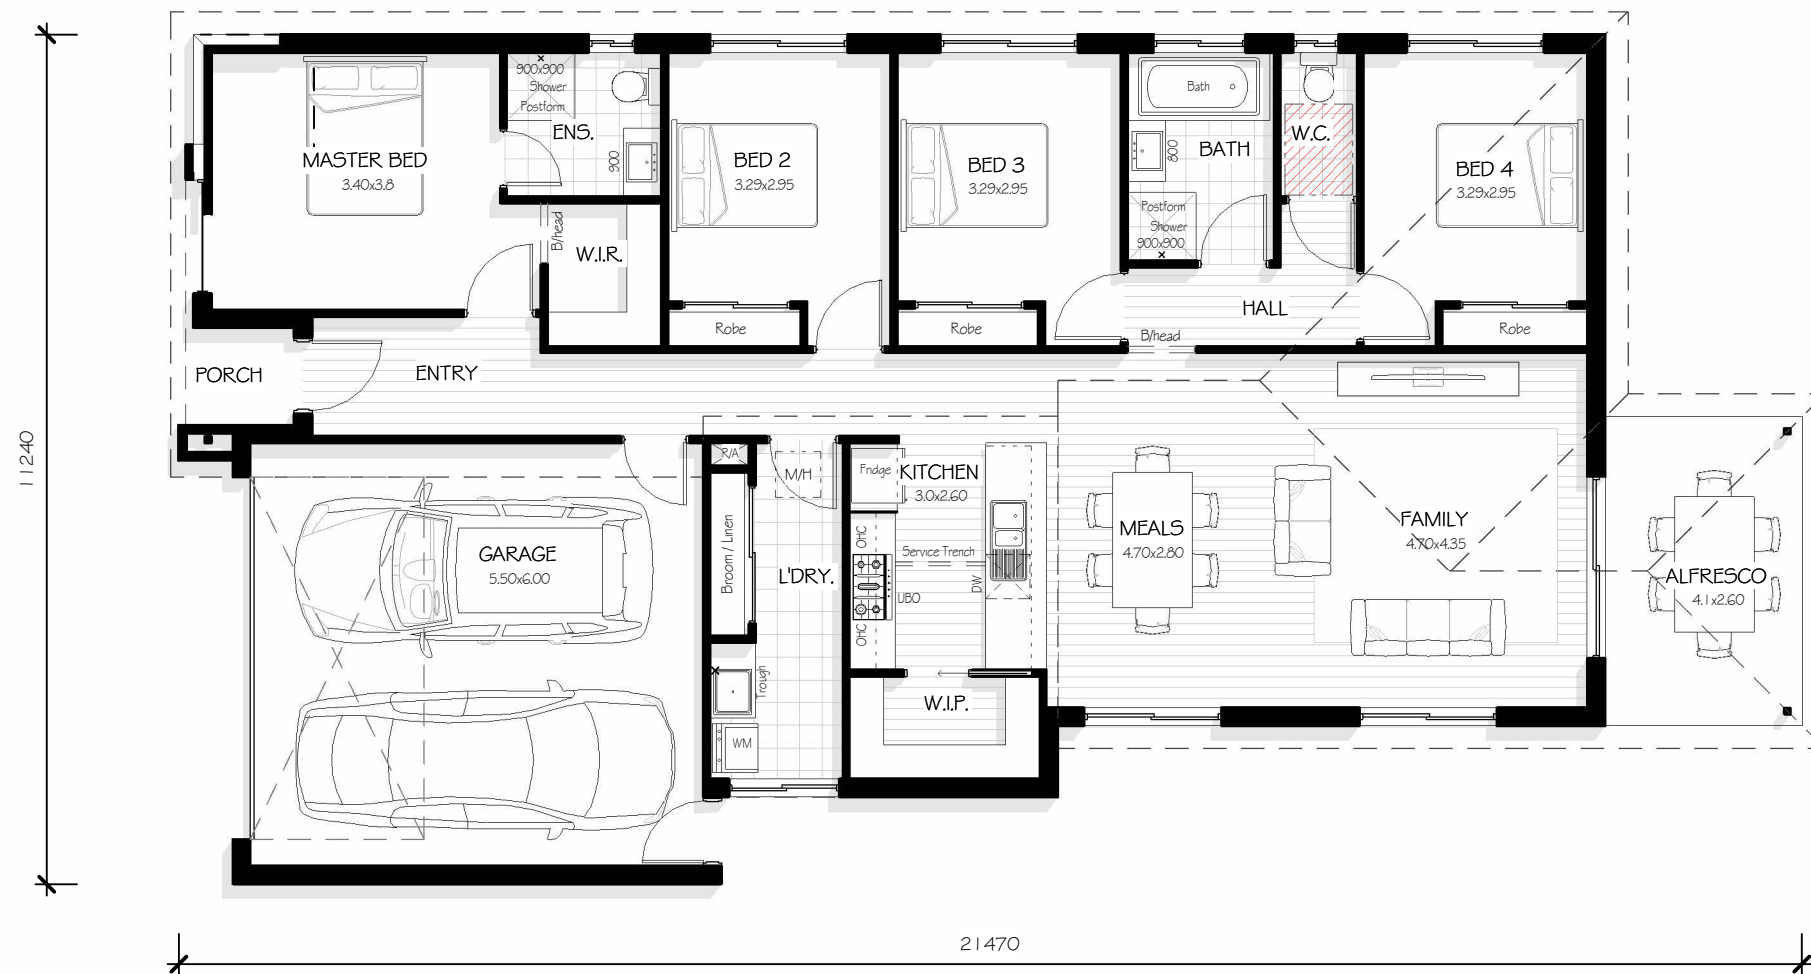

AREA SCHEDULE		
Name	Area	Squares
LIVING	147.9 m ²	15.9
PORCH	2.5 m ²	0.3
ALFRESCO	10.7 m ²	1.1
GARAGE	36.9 m ²	4.0
Grand total	197.9 m ²	21.3


CUSTOM DESIGN 5 - MODERN

Plans are subject to change without notice. All plans are copyright © to Draft Comps Services & Logc Pty. Ltd.

logc



1 ELEVATION 1
1 : 100

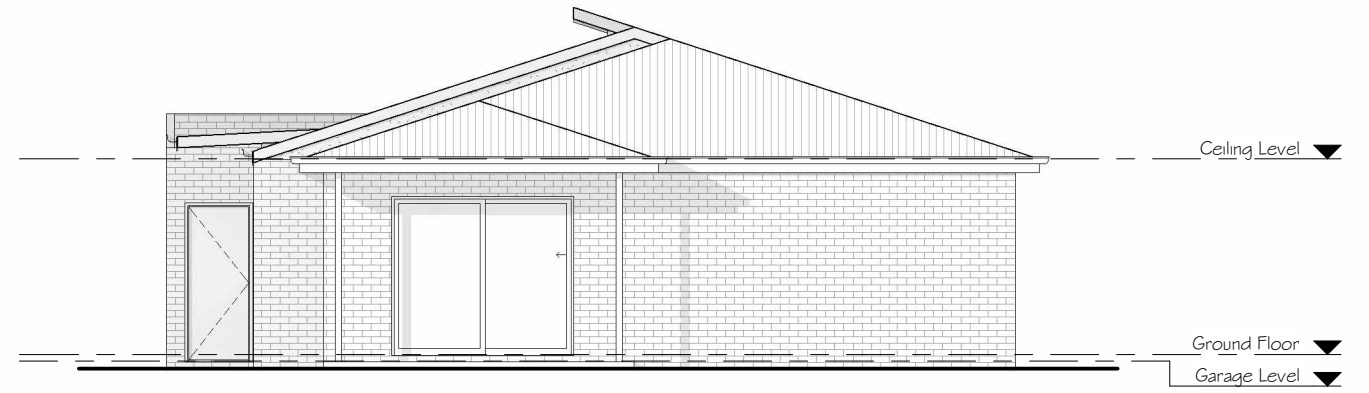

2 ELEVATION 2
1 : 100



3 ELEVATION 3
1 : 100



4 ELEVATION 4
1 : 100

CUSTOM DESIGN 5 - MODERN

Plans are subject to change without notice. All plans are copyright © to Draft Comps Services & Logc Pty. Ltd.

logc