




CUSTOM DESIGN 7 - MODERN

Plans are subject to change without notice. All plans are copyright © to Draft Comps Services & Logc Pty. Ltd.

logc

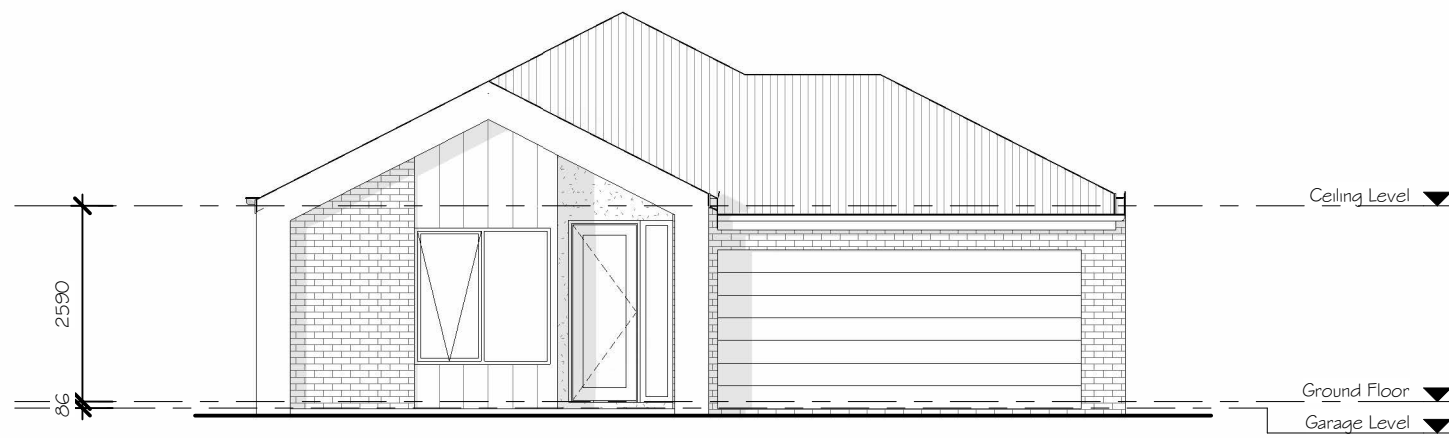


1 ELEVATION 1
1 : 100



2 ELEVATION 2
1 : 100



3 ELEVATION 3
1 : 100

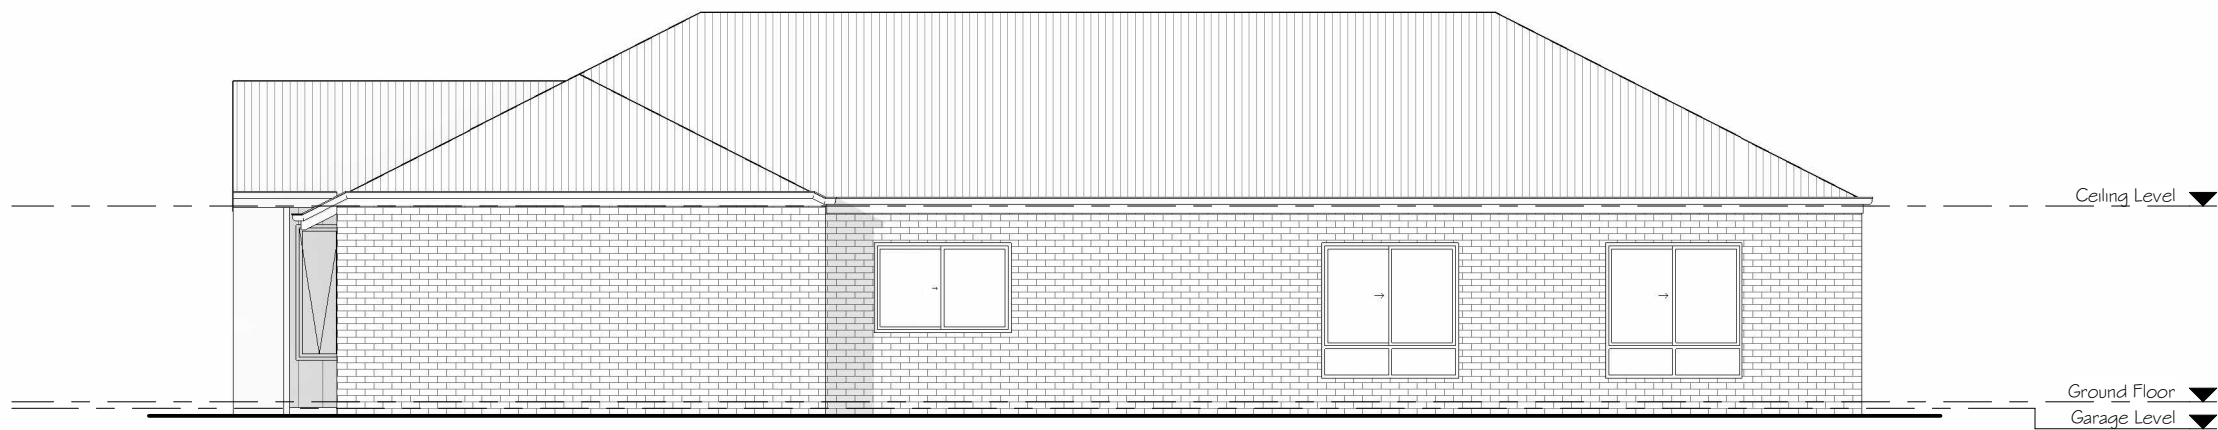

4 ELEVATION 4
1 : 100

CUSTOM DESIGN 7

Plans are subject to change without notice. All plans are copyright © to Draft Comps Services & Logc Pty. Ltd.

logc