


1 Basinghall Avenue

Cavendish Venues


Three small, semi-transparent colored dots are arranged in a loose triangular pattern. The top-left dot is split vertically into blue and pink. The bottom-left dot is split vertically into yellow and light green. The bottom-right dot is split vertically into olive green and light blue.

Certified

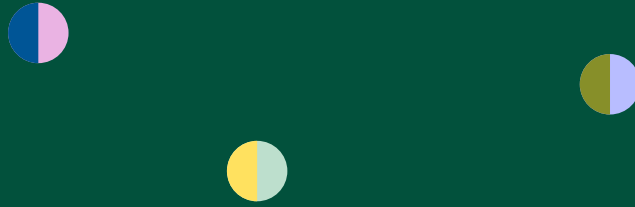

Corporation™

1 BASINGHALL AVENUE
LONDON EC2

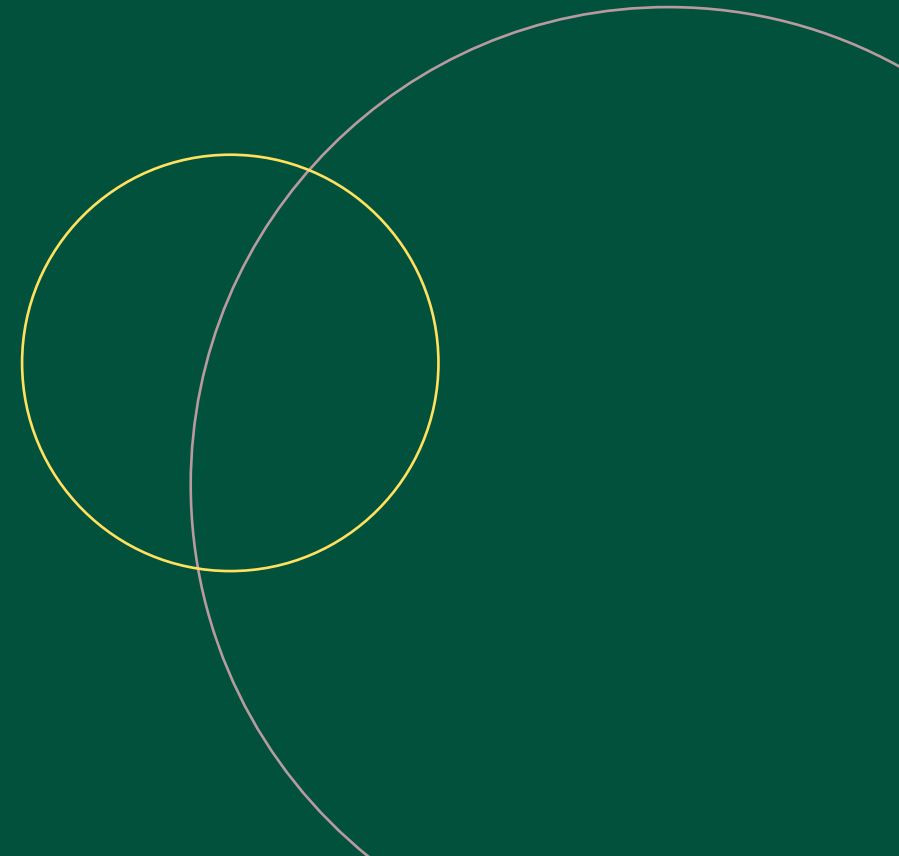



1 Basinghall Avenue

MOORGATE - 2 Mins Walk



450 + 30

5

FLEXIBLE SPACES

not a goal



MANSION HOUSE

6 Minutes Walk

BLACKFRIARS

13 Minutes Walk

CITY THAMESLINK

11 Minutes Walk

ST PAUL'S

6 Minutes Walk

FARRINGDON

12 Minutes Walk

BARBICAN

8 Minutes Walk

MOORGATE

2 Minutes Walk

LIVERPOOL STREET

8 Minutes Walk

1 Basinghall Avenue

CANNON STREET

8 Minutes Walk

BANK

5 Minutes Walk

BANK OF ENGLAND

GUILDHALL


FINSBURY CIRCUS GARDENS

A Striking New City of London Venue


At 1 Basinghall Avenue stunning architectural design combines with state-of-the-art facilities to create an impressively modern and capable venue. Backed by our experienced events team and award-winning catering we're here to help you host memorable events that truly deliver. Accessible, sustainable and conveniently located, 1 Basinghall Avenue has been carefully designed around the requirements of today's event organisers.



Auditorium for
450 Theatre or
250 Cabaret

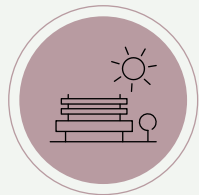


Roof Terrace
with Skyline
Views

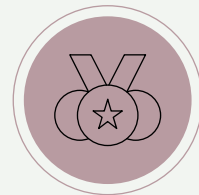

Award-Winning
Events Team



8 Stations
within 10
Minutes Walk

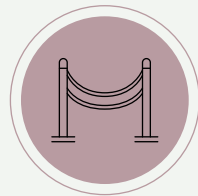

Exclusive Use
of the Venue



Gym-Quality
End of Trip
Facilities



Carbon Netural
& EPC Rating A





Cavendish Venues

Auditorium with 450 Capacity

Retractable Dividing Walls to Split into Breakout



Flexible Space for Exhibitions

4,100 SQ Foot Exhibition Hall




Roof Terrace with Skyline Views

Available for Private Hire

Every detail, designed with experience

We have more than 30 years experience hosting thousands of events of all sizes. So when fitting our newest venue we poured that experience into designing every detail, considering not just the things we know every event organiser needs, but also what will help elevate the event hosting experience and delight attendees.

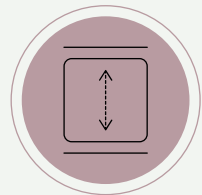


5 Flexible
Spaces




30 Exhibition
Stands



Extensive
Branding
Opportunities

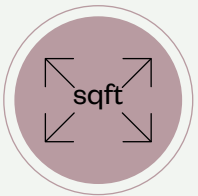

7,100 Square
Feet of Space

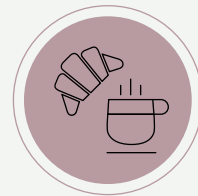

Onsite Cafe &
Catering Team



Onsite Cycle
Storage &
Repair Station



Available
Evenings &
Weekends



1 Basinghall Avenue

Superb City of London location

With an abundance of travel connections within a short walk, arriving at 1 Basinghall Avenue couldn't be easier.



Elizabeth Line at Moorgate



8 Underground Stations within 10 minutes walk

- Moorgate - 2 mins
- Bank - 5 mins
- Mansion House - 6 mins
- St Pauls - 6 mins
- Liverpool Street - 8 mins
- Cannon Street - 8 mins
- Monument - 8 mins
- Barbican - 8 mins



DLR at Bank

5 minutes walk

7 Mainline Stations

within 13 minutes walk


River Bus at Blackfriars Pier



12 minutes walk

- RB1 (Westminster to Barking Riverside)
- RB6 (Putney to Canary Wharf)

Cavendish Venues

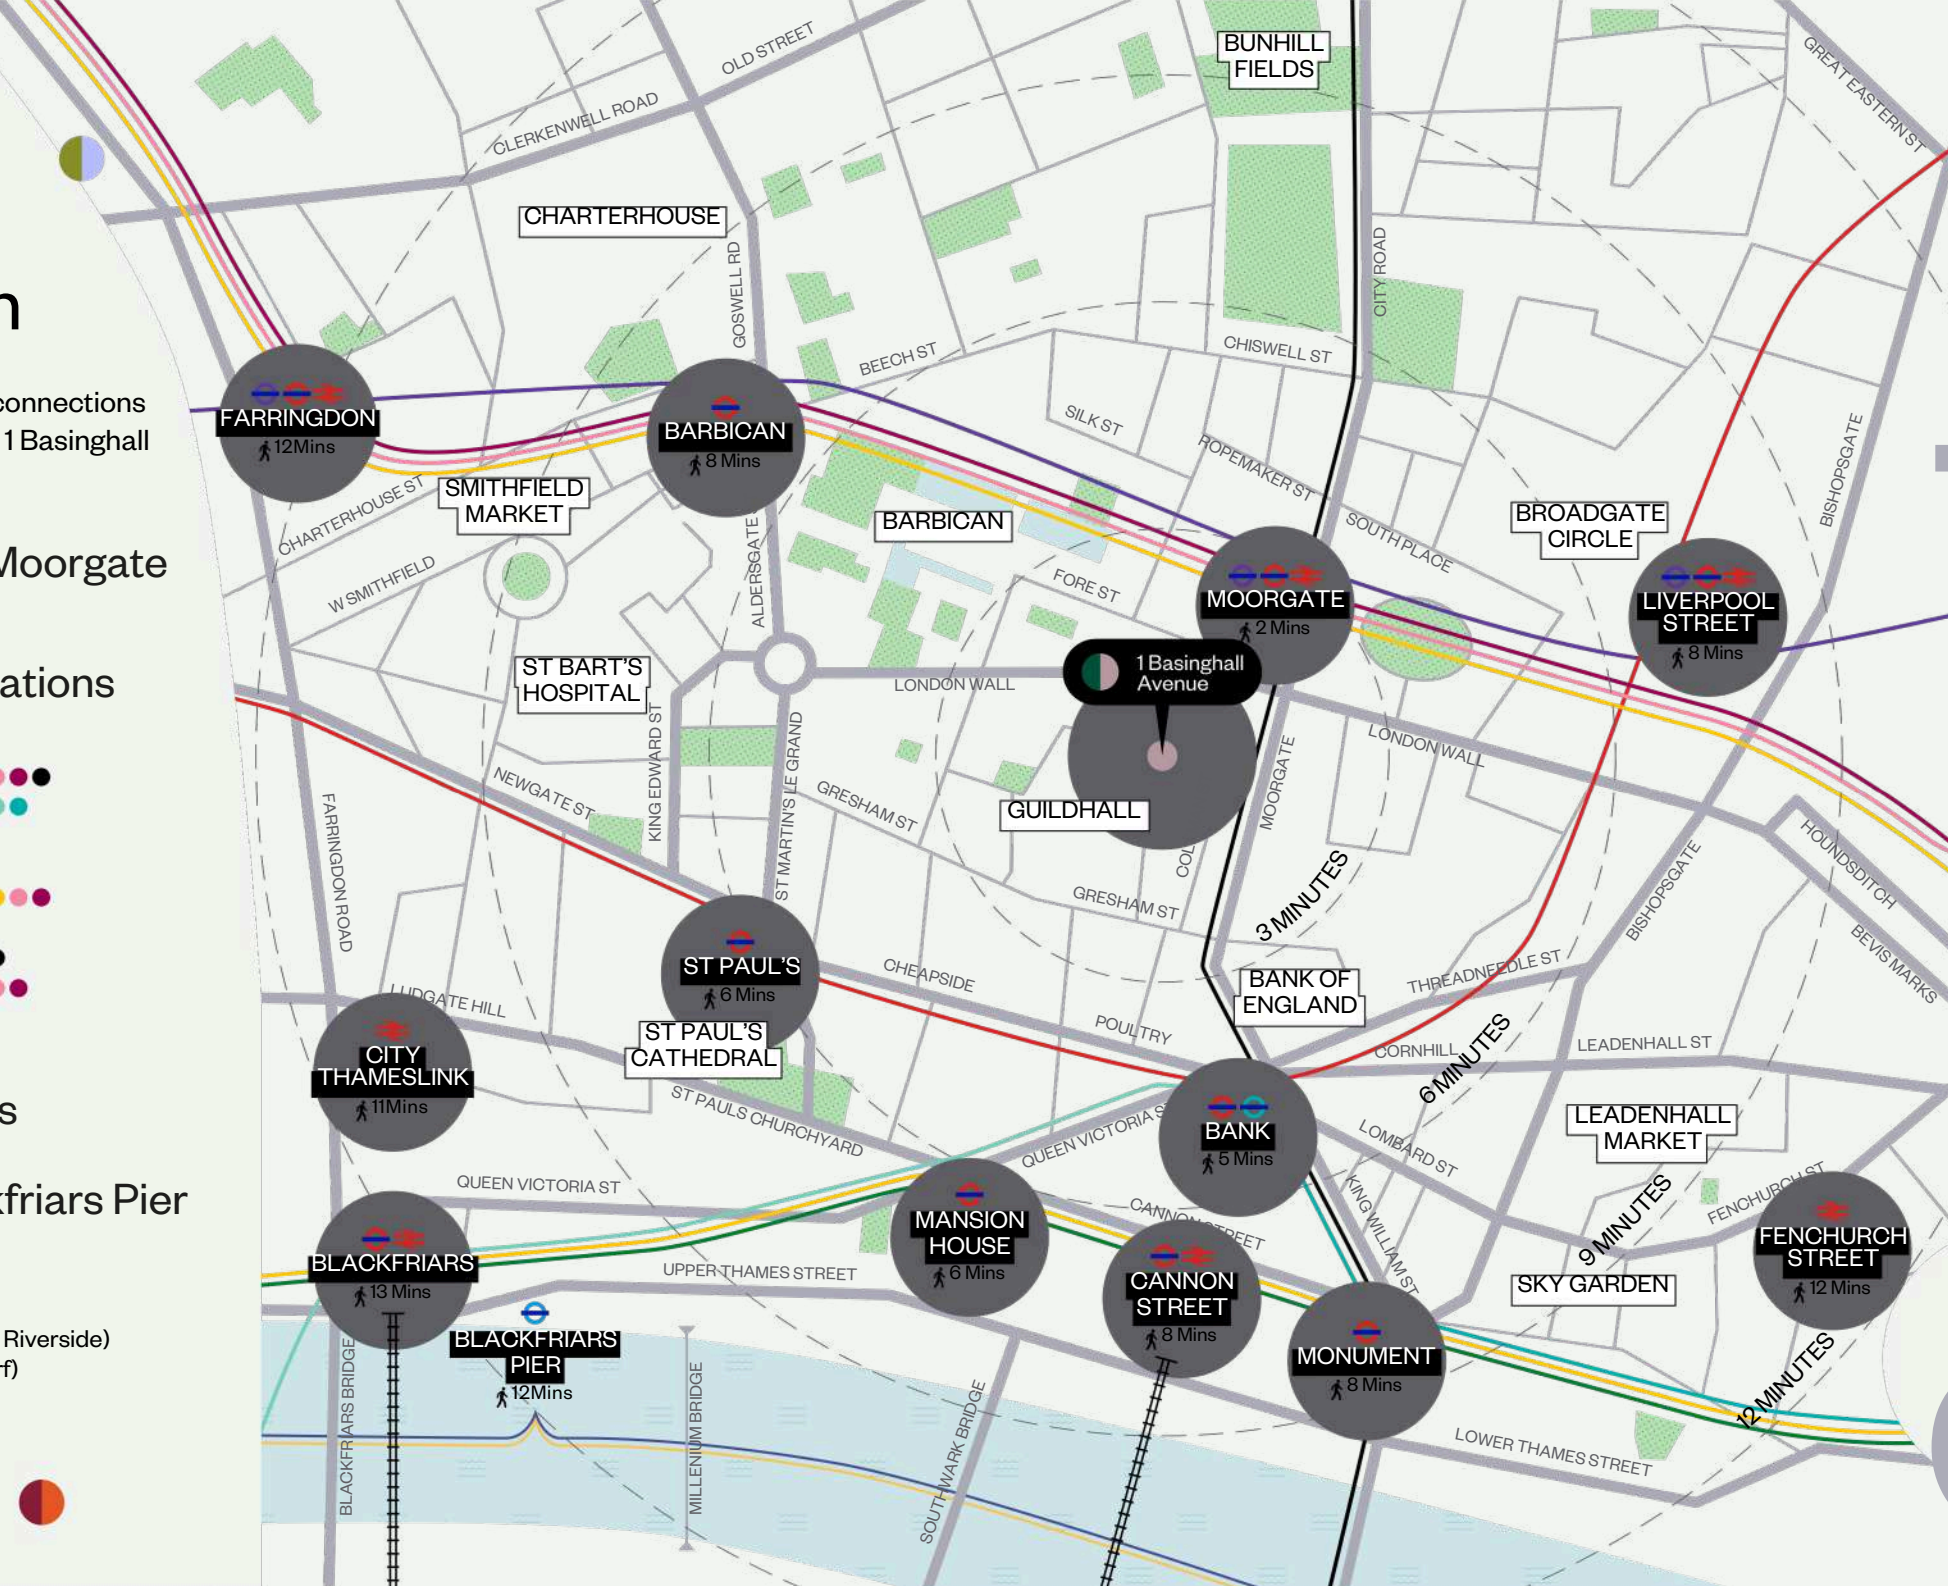


connection

450 Theatre Capacity plus 30 Exhibition Stands

We have a number of pre-designed layout options for each space, all of which have been carefully tested to ensure accurate capacities and comfortable clearance around room entrances and exits.

	FULL FORUM	FORUM 1	FORUM 2	FORUM 3
Theatre	450	140	170	140
Cabaret	250	76	90	76
Classroom	240	40	54	40
Dinner	204	72	84	72
Boadroom	70	60	70	60
U-Shape	80	30	40	30

Floorplan not to scale. 2m x 2m stands shown in Exhibition Hall.

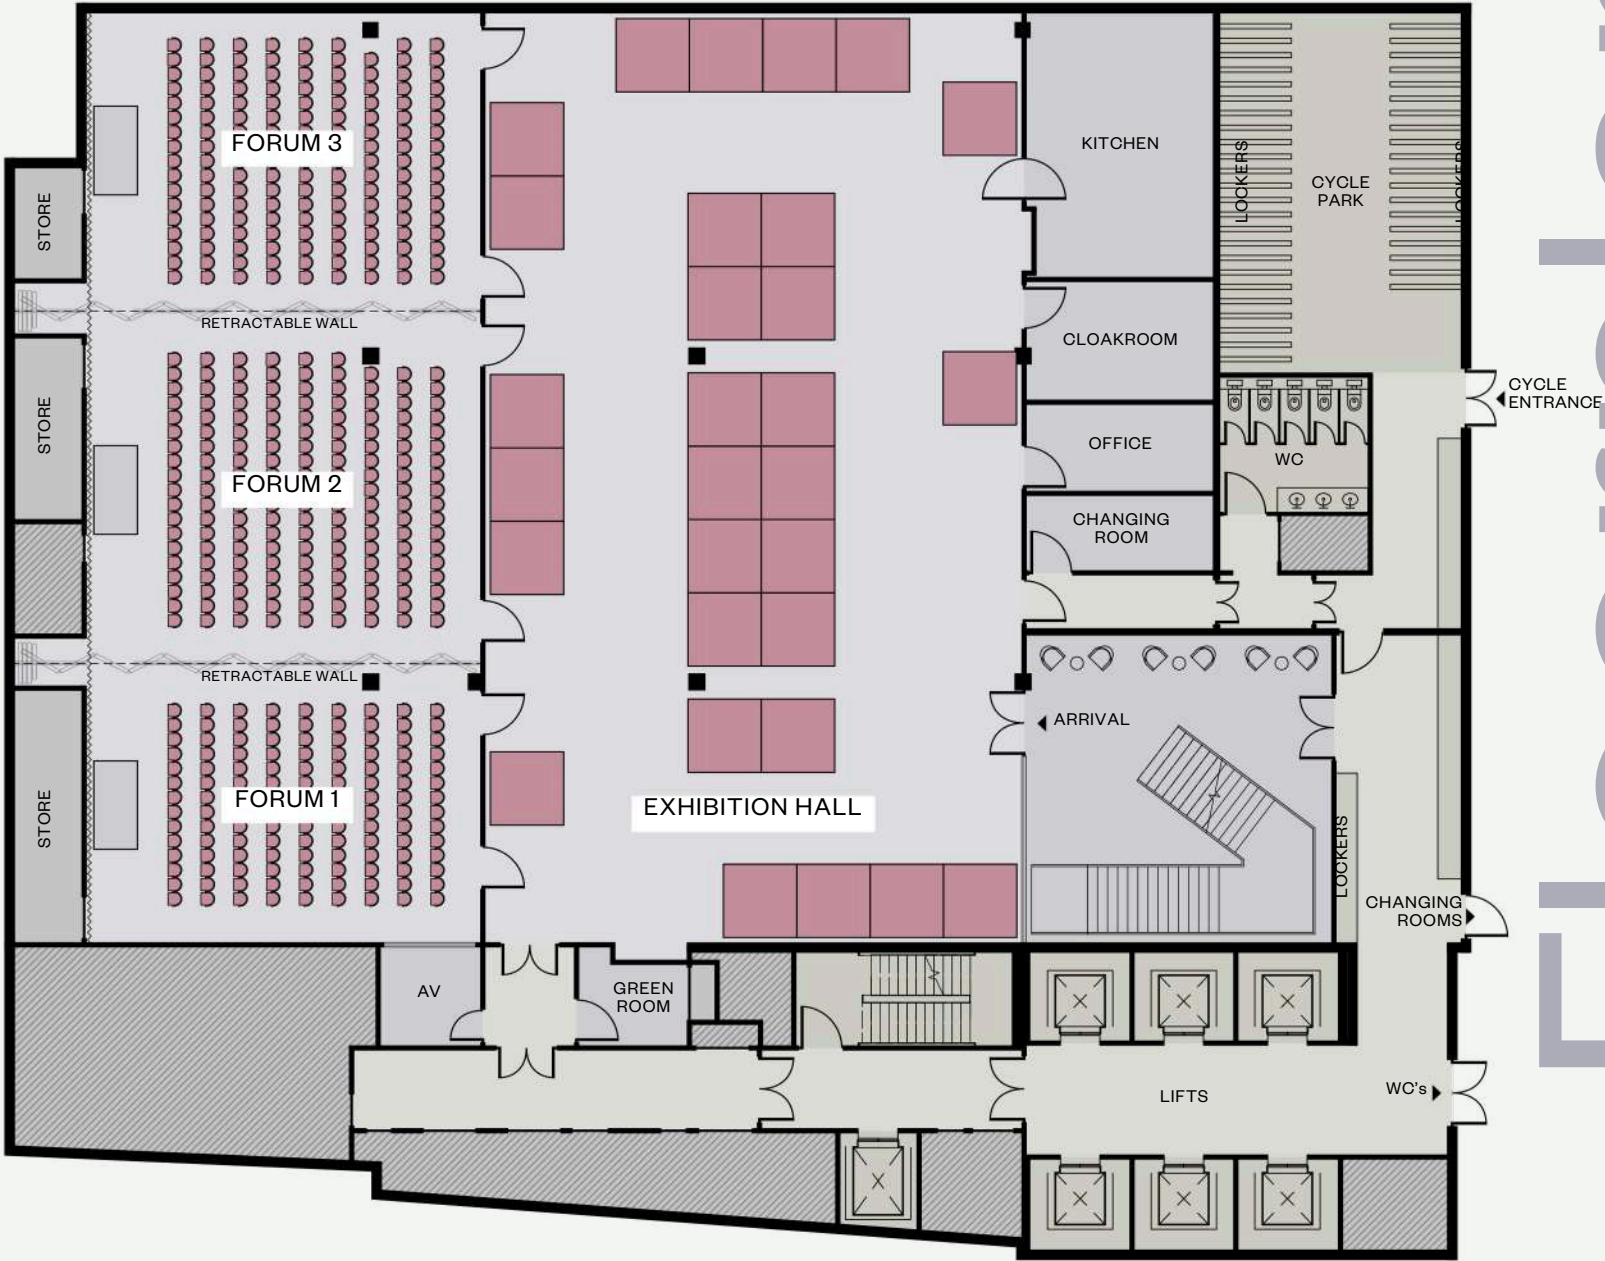





Cavendish Venues



From Nutritious Lunches to Fine Dining

We know great catering is a cornerstone to the success of your event. At Cavendish Venues, all our food is freshly prepared on site by our award-winning catering team using an array of fresh, sustainably sourced, organic ingredients.

After more than 40 years catering for large banquets & fine dining evenings, conferences buffets, receptions and meetings our chefs have the experience to shape a menu around your unique needs. Whether that's special dietary & allergy requirements or a specific culinary theme.

CATERING INCLUDES

Tea & Coffee Breaks

Light Lunches

Buffets & Canapés

Hot & Cold Sandwiches

Fine Dining



Catering

AudioVisual and Event Branding Opportunities

Harness the latest technology to take your event further. We have all-inclusive AV and digital branding packages covering everything from video-relays between rooms to online conferencing with guaranteed bandwidth and even full live streaming, recording and on-demand playback.

Let our in-house team of expert AV technicians take care of all your technology needs, leaving you to focus on hosting your event, whether it's in-person, hybrid or fully online.

AV TECH & BRANDING CAPABILITIES

Integrated IT Infrastructure

Dedicated onsite event technicians

In-built podium mics and wireless mic options

HD Projectors and built-in Monitors

Hybrid & Virtual broadcasting capabilities

Private exhibition spaces and bespoke stands

Exclusive branding opportunities



Flexible Meeting, Conference & Event Spaces

Founded in 1995, Cavendish Venues is London’s leading dedicated Meeting, Conference & Event operator with five purpose-built venues.

Backed by our award-winning team and renowned hospitality our business has grown over the past 30 years based on one simple mission - to provide consistently exceptional service to our valued clients.

Our focus on delivering a successful and enjoyable event for you and your visitors is evidenced by our numerous 5 star reviews on Google and 93% repeat business.

With 3 venues in the City of London and 2 venues off Portland Place, we have spaces for events of any size. From meeting rooms and seminars to large scale conferences and exhibitions.

5 Central London Venues

All located within 5 minutes walk of an Underground or National Rail station.



Celebrating
30 Years
Since 1995

About Us



22 Duchess Mews

London W1G 9DT



8 spaces
250 people



44 Hallam Street

London W1W 6JJ



8 spaces
250 people



1 Basinghall Avenue

London EC2V 5DD



5 spaces
450 people



The Minster Building

London EC3R 7AG



5 spaces
350 people



1 America Square

London EC3N 2LB



7 spaces
270 people





Bookings & Enquiries

+44 (0)20 7706 7700

enquiries@cavendishvenues.com

cavendishvenues.com



Cavendish Venues